


**GENERAL NOTES**

1. Do not scale this drawing for Construction purposes.  
2. All dimensions in this dwg. are metric.  
3. This drawing & all other drawings & schedules, specifications, details etc. relating to this project are copyright of **PMA**.  
4. This drawing shall be read in strict conjunction with all other relevant architects' structural engineer's & services engineer's drawings, calculations, details & specifications.  
5. The contractor shall check all dimensions & setting out information on this or other related drawings prior to placing work in hand. Any errors or discrepancies between documents shall be reported to the architect & seek clarification.  
6. All proprietary products shall be used & fixed in strict accordance with manufacturers' printed recommendations, notes, specifications etc.  
7. Only drawings stamped 'ISSUED FOR CONSTRUCTION' shall be used on site.

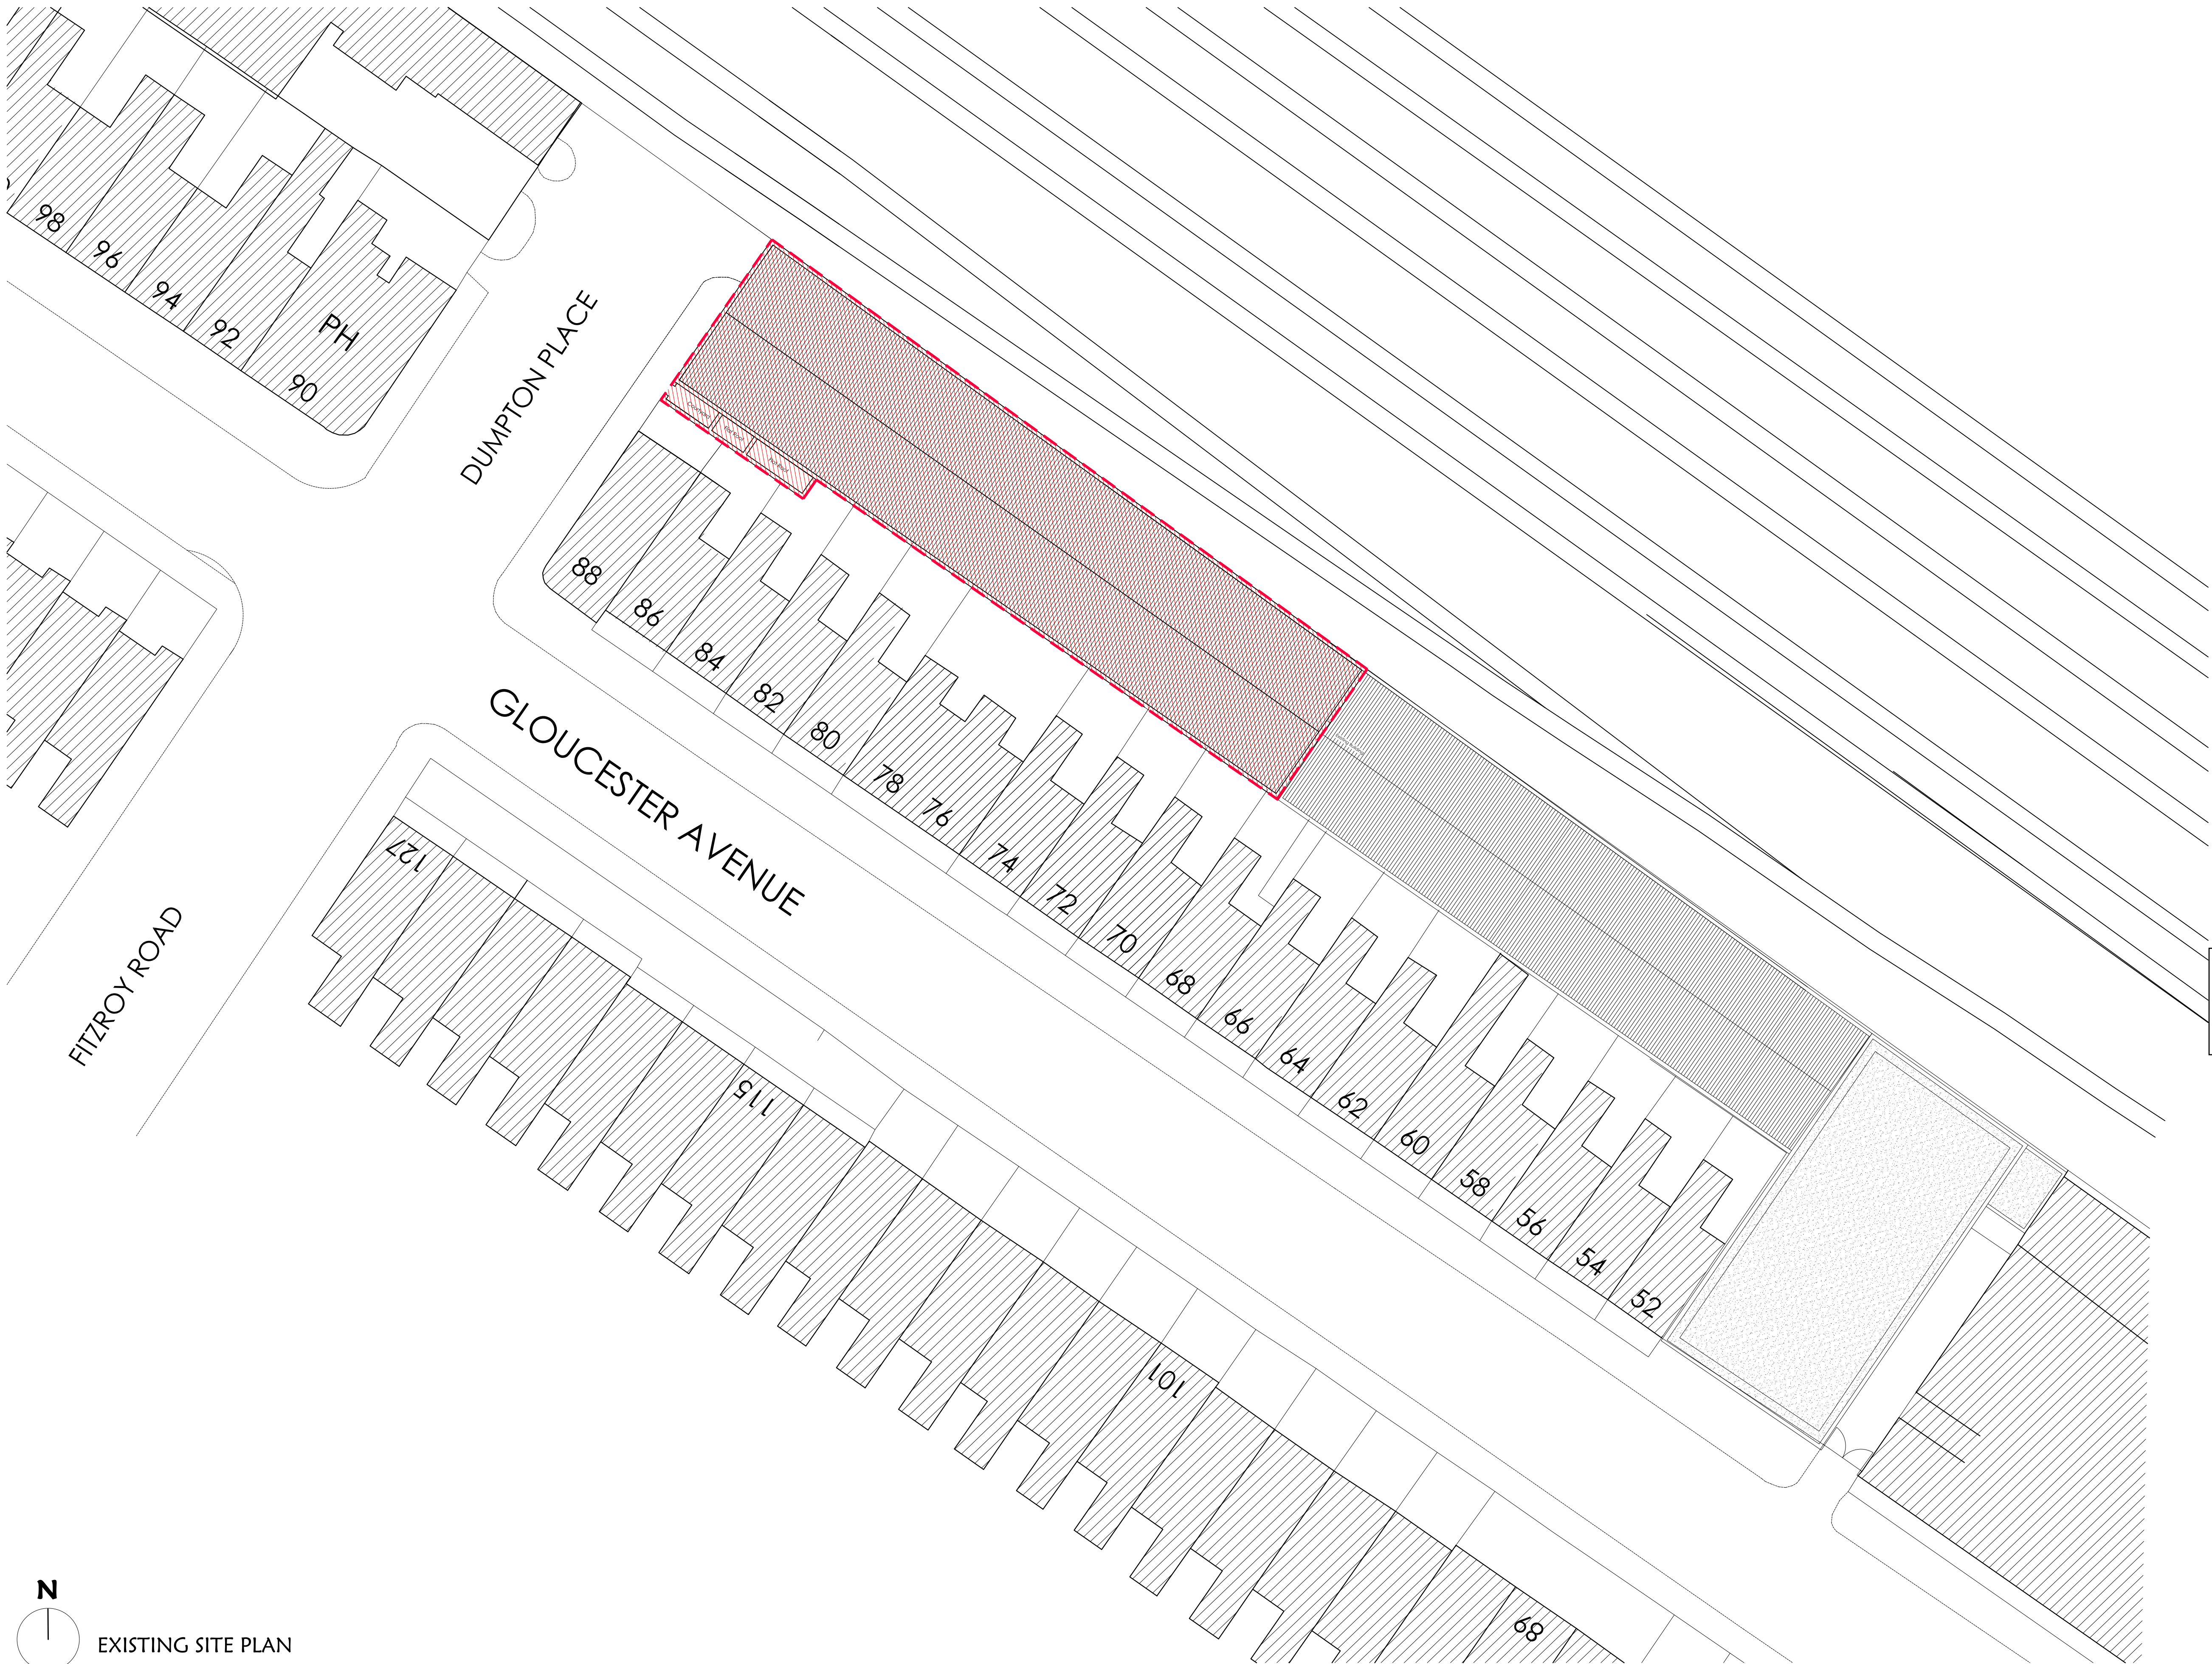

**DEMOLITION DRAWING:**  
Area hatched in red denotes extent of buildings to be demolished.

N

EXISTING SITE PLAN  
1 : 250

0

2.5m

5m

7.5m

10m

12.5m

No. Revision	Date	Description	Chk.
--------------	------	-------------	------

Originator/Author

pma

chartered architects

Second Floor, Prospect House, 191-199 London Road, Isleworth, Middlesex, TW7 5XD.  
T: +44 (0) 7887 646 957; T +44 (0) 78130 202 130. e: pma@pm-architects.com

Client  
**SARENA LTD.**

Job Title  
**2 DUMPTON PLACE, PRIMROSE HILL NW1 8JB**

Job Number: 100P

Drawing Title  
**EXISTING SITE PLAN**

Scale 1:250 @ A1	Date Drawn 15/11/2010 19:42:25	Drawn By MK
Date of Issue 22/10/2010		Checked By NP

Drawing Originator	Project Reference	Drawing Number	REV.
PM	A	02DP	7001

**TOWN PLANNING**  
Drawing Status