


GENERAL NOTES

1. Do not scale this drawing for Construction purposes.
2. All dimensions in this dwg. are metric.
3. This drawing & all other drawings & schedules, specifications, details etc. relating to this project are copyright of **PMA**.
4. This drawing shall be read in strict conjunction with all other relevant architects' structural engineer's & services engineer's drawings, calculations, details & specifications.
5. The contractor shall check all dimensions & setting out information on this or other related drawings prior to placing work in hand. Any errors or discrepancies between documents shall be reported to the architect & seek clarification.
6. All proprietary products shall be used & fixed in strict accordance with manufacturers' printed recommendations, notes, specifications etc.
7. Only drawings stamped 'ISSUED FOR CONSTRUCTION' shall be used on site.

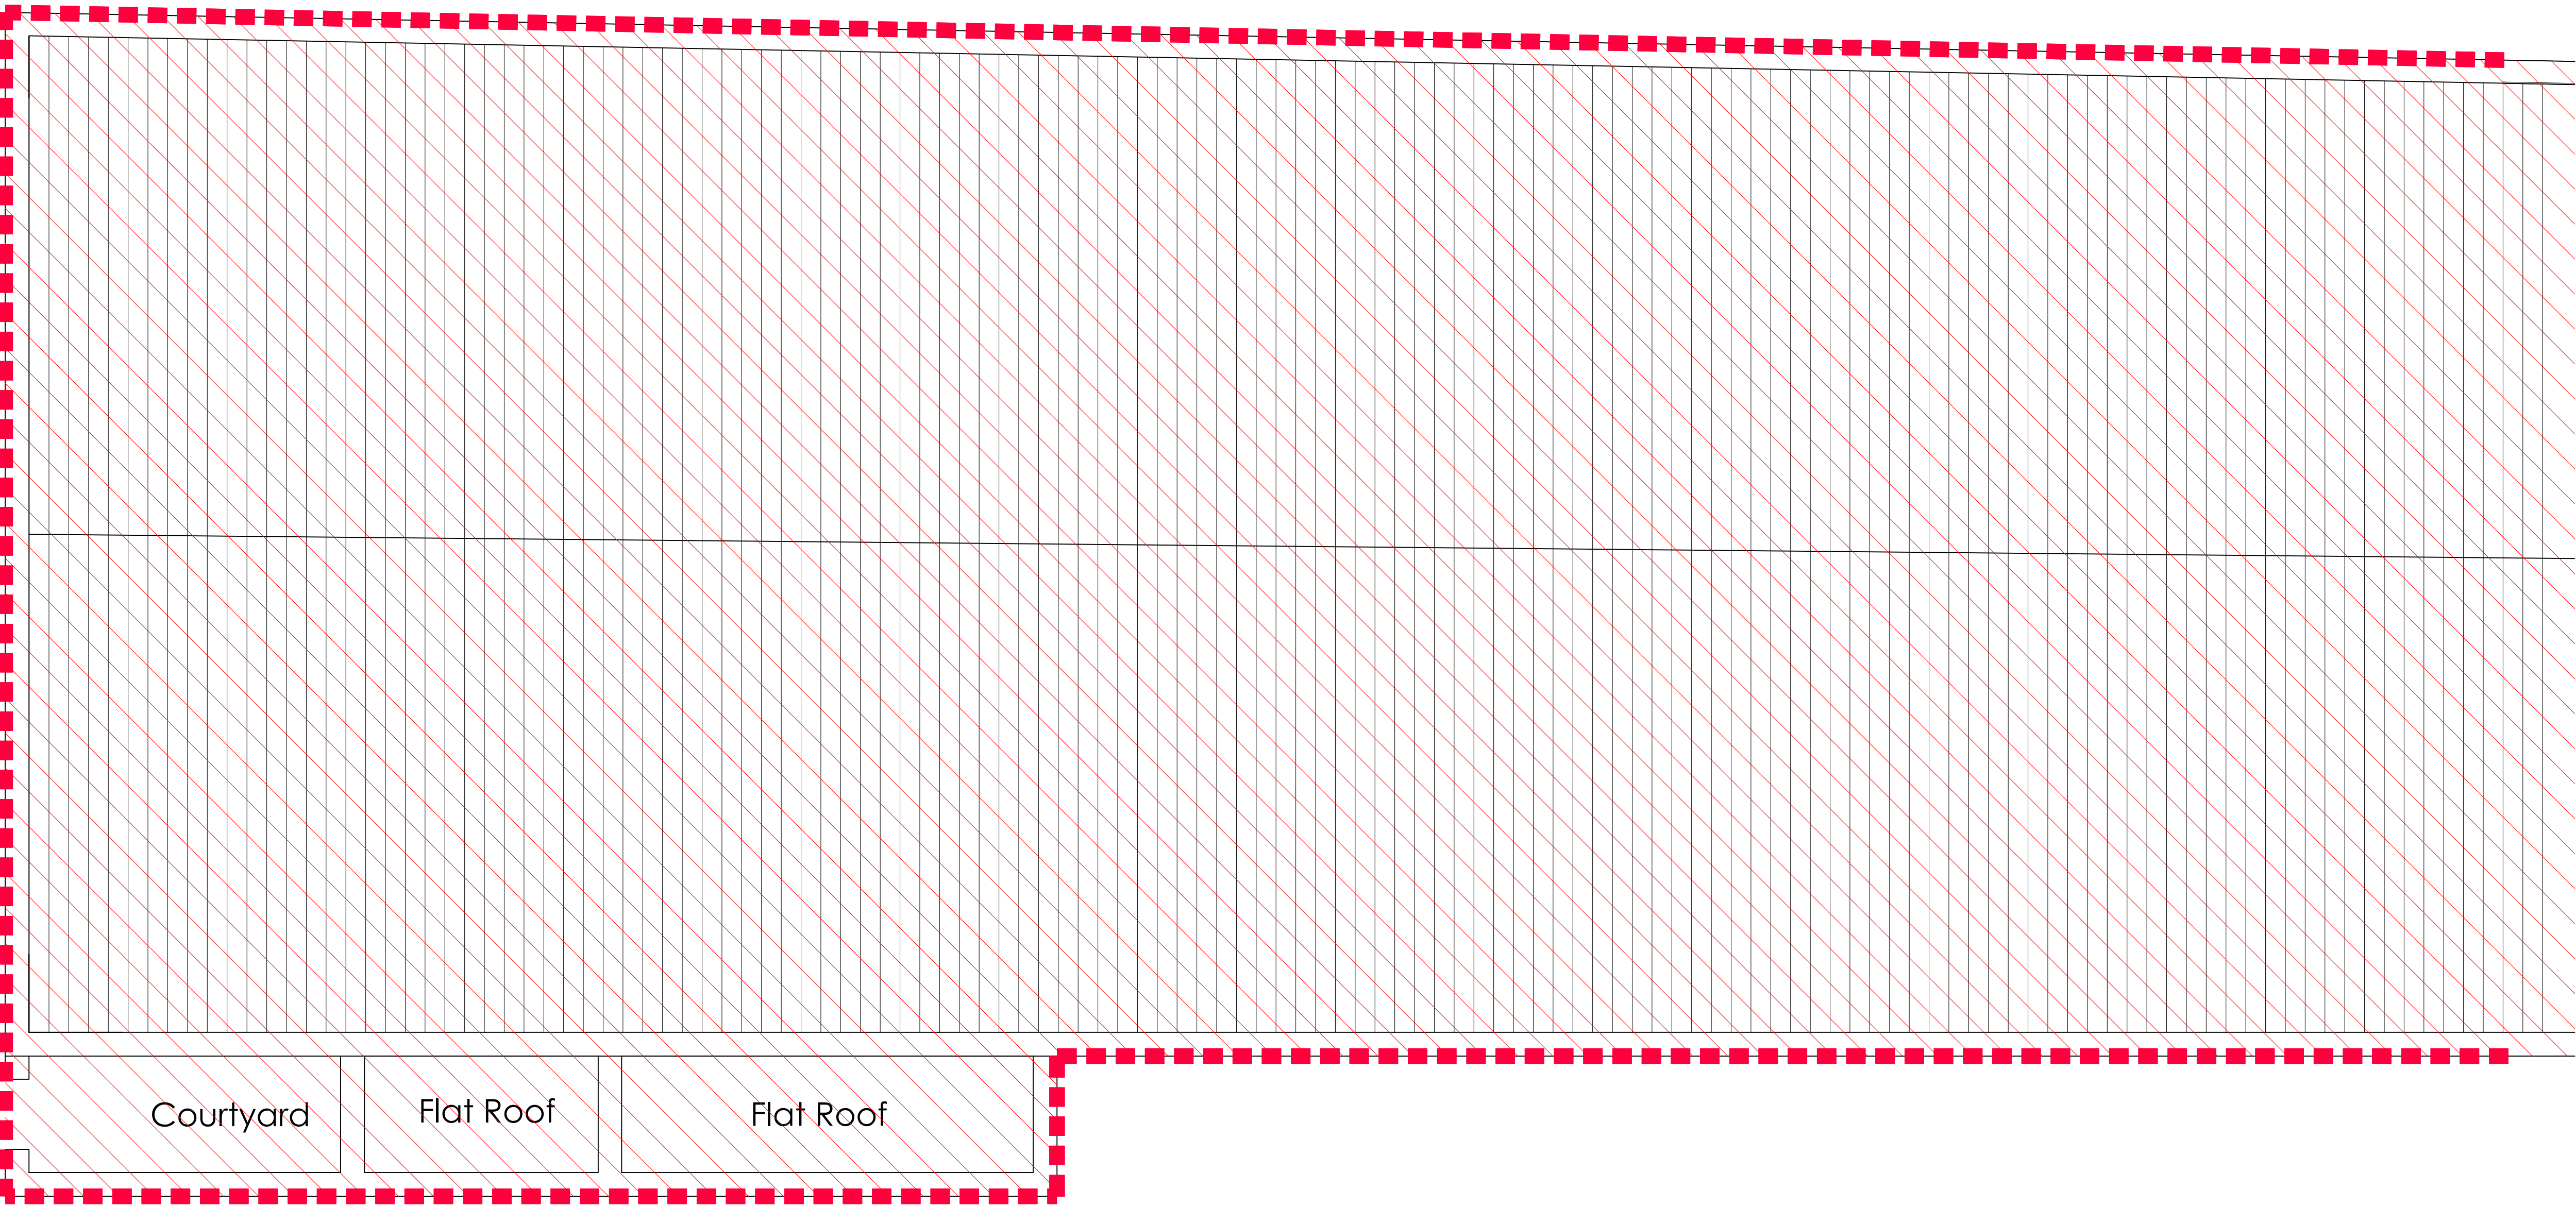

Refer to drawing
02DP/7005 for the
other half of site ➤

DEMOLITION DRAWING:
Area hatched in red de-
notes extent of buildings to
be demolished.

No. Revision	Date	Description	Chk.
-----------------	------	-------------	------

Originator/Author

pma chartered architects

Second Floor, Prospect House, 191-199 London Road, Isleworth, Middlesex, TW7 5XD.
T: +44 (0) 7887 646 957; T +44 (0) 78130 202 130. e: pma@pm-architects.com

Client

SARENA LTD.

Job Title

2 DUMPTON PLACE, PRIMROSE HILL NW1 8JB

Job Number: 02DP


Drawing Title

EXISTING ROOF PLAN 1/2

Scale 1:50 @ A1	Date Drawn 15/11/2010 20:23:07	Drawn By MK
Date of Issue 16/11/2010		Checked By NP
Drawing Originator PM	Project Reference A	Drawing Number 02DP
		REV. 7004

TOWN PLANNING

Drawing Status

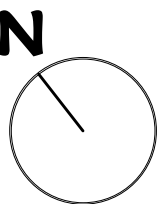

EXISTING ROOF PLAN 1/2

1 : 50

