
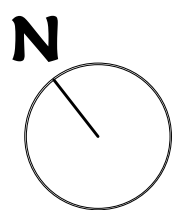


- GENERAL NOTES**
1. Do not scale this drawing for Construction purposes.
 2. All dimensions in this dwp. are metric.
 3. This drawing & all other drawings & schedules,specifications, details etc. relating to this project are copyright of **PMA**.
 4. This drawing shall be read in strict conjunction with all other relevant architect's structural engineer's & services engineer's drawings, calculations, details & specifications.
 5. The contractor shall check all dimensions & setting out information on this or other related drawings prior to placing work in hand. Any errors or discrepancies between documents shall be reported to the architect & seek clarification.
 6. All proprietary products shall be used & fixed in strict accordance with manufacturers' printed recommendations, notes, specifications etc.
 7. Only drawings stamped 'ISSUED FOR CONSTRUCTION' shall be used on site.


TOTAL SITE AREA:
736.8 sq.m

REFER TO DRAWINGS
02DP/5002 - 5006
FOR LARGER SCALE
PLANS

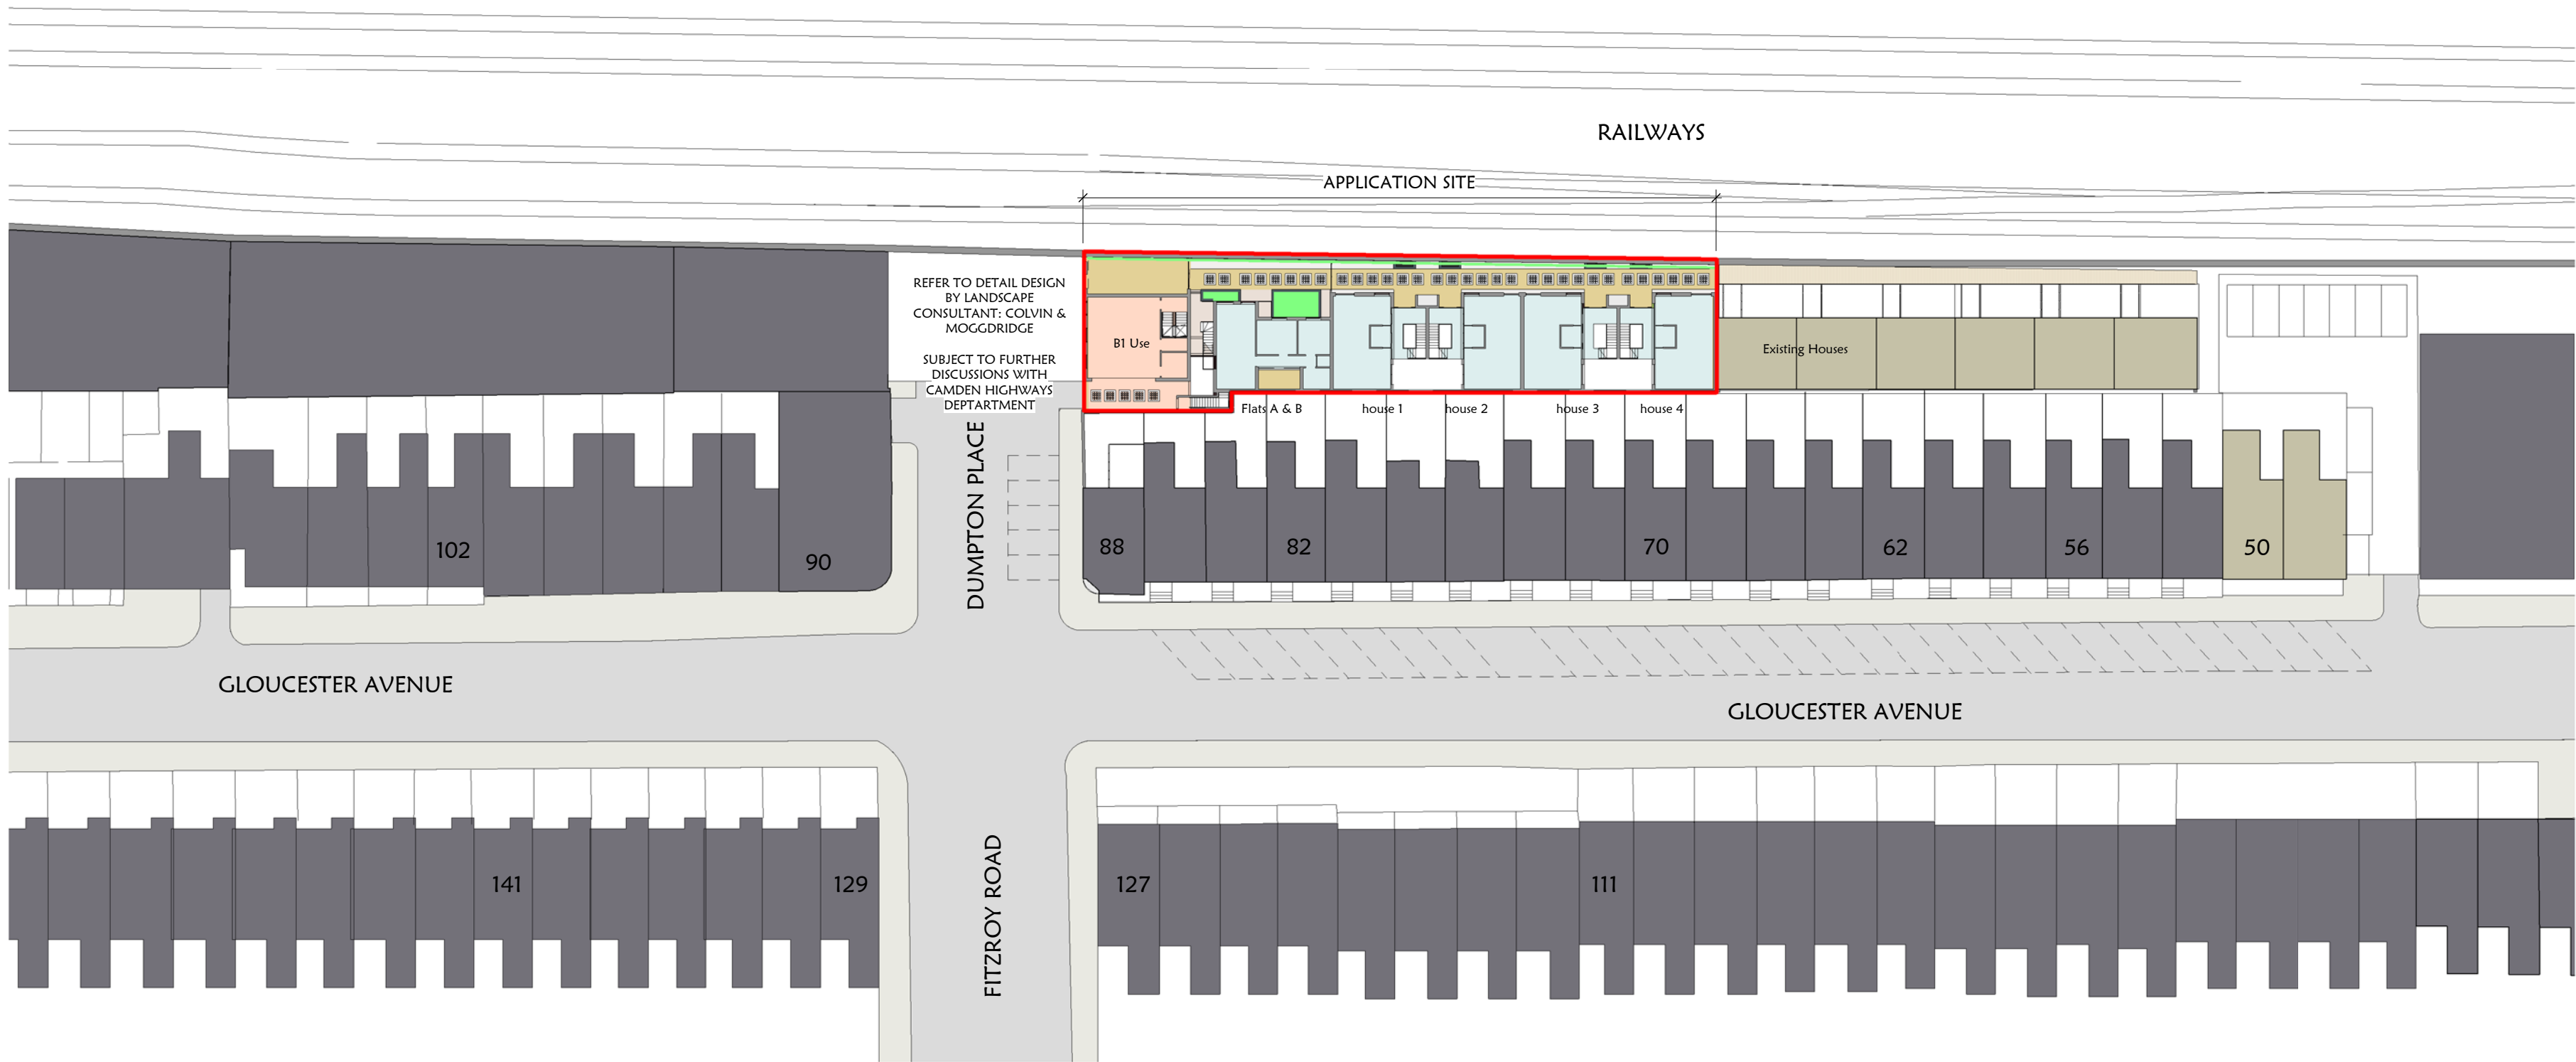

PROPOSED SITE PLAN

1 : 500

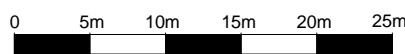

No. Revision	Date	Description	Chk.
--------------	------	-------------	------

Originator/Author
pma chartered architects

PO Box 1034, Wembley, Middlesex HA0 9GY. e: pma@pm-architects.com
T: +44 (0) 7887 646 957; T +44 (0) 78130 202 130. w: www.pm-architects.com

Client
SARENA LTD.

Job Title
2 DUMPTON PLACE, PRIMROSE HILL NW1 8JB

Job Number: **02DP**

Drawing Title
PROPOSED SITE PLAN

Scale 1 : 500@A2	Date Drawn 18/03/2011 02:16:34	Drawn By MK
Date of Issue 16/03/2011		Checked By NP

Drawing Originator	Project Reference	Drawing Number	REV.
PM	A 02DP	5001	

TOWN PLANNING RESUBMISSION
Drawing Status