



**GENERAL NOTES**

1. Do not scale this drawing for Construction purposes.
2. All dimensions in this drawing are metric.
3. This drawing & all other drawings & schedules, specifications, details etc. relating to this project are copyright of **PMA**.
4. This drawing shall be read in strict conjunction with all other relevant architect's structural engineer's & services engineer's drawings, calculations, details & specifications.
5. The contractor shall check all dimensions & setting out information on this or other related drawings prior to placing work in hand. Any errors or discrepancies between documents shall be reported to the architect & seek clarification.
6. All proprietary products shall be used & fixed in strict accordance with manufacturers' printed recommendations, notes, specifications etc.
7. Only drawings stamped 'ISSUED FOR CONSTRUCTION' shall be used on site.

DUMPTON PLACE

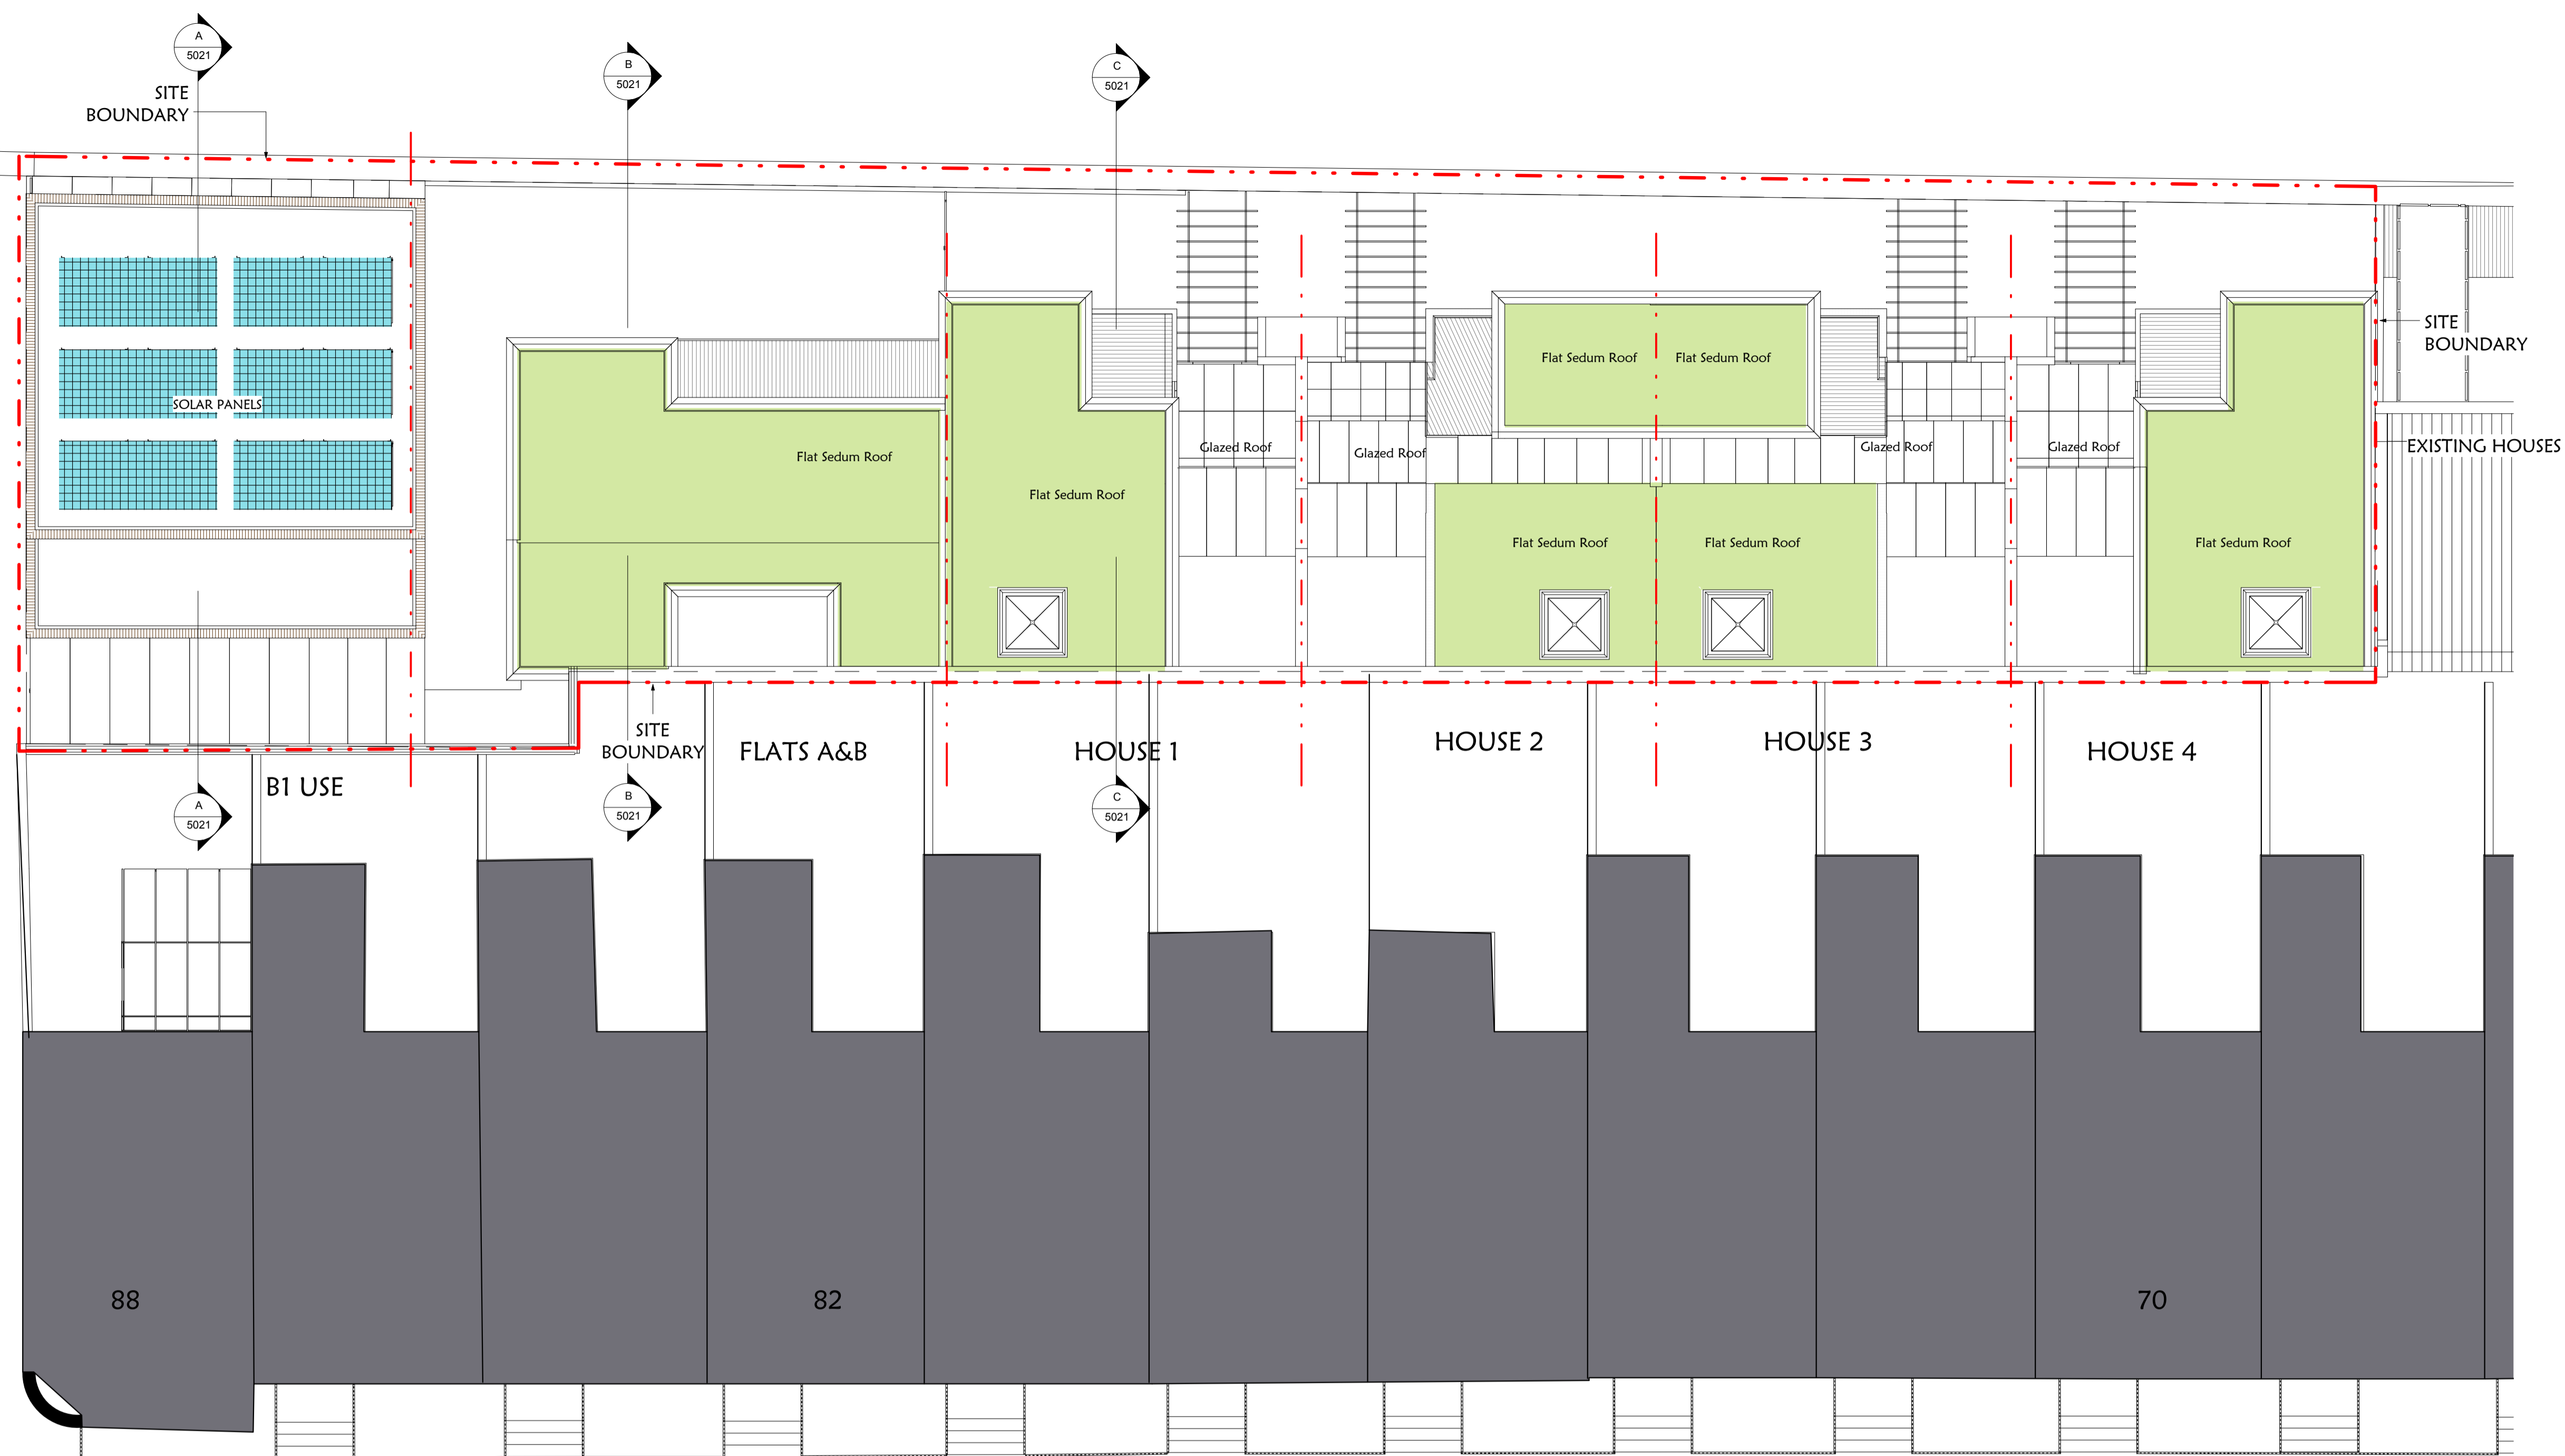

GLOUCESTER AVENUE

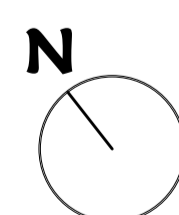

**PROPOSED ROOF PLAN**

1 : 100



No. Revision	Date	Description	Chk.

Originator/Author

**pma** chartered architects

PO Box 1034 Wembley, Middlesex HA0 9GY. e: pma@pm-architects.com  
T: +44 (0) 7887 646 957; T +44 (0) 78130 202 130. w: www.pm-architects.com

Client

**SARENA LTD.**

Job Title  
2 DUMPTON PLACE, PRIMROSE HILL NW1 8JB

Job Number: 02DP

Drawing Title  
**PROPOSED ROOF PLAN**

Scale	Date Drawn	Drawn By
1:100@A1 & 1:200@A3	18/03/2011 02:03:24	MK
Date of Issue	Checked By	
16/03/2011	NP	

Drawing Originator	Project Reference	Drawing Number	REV.
PM	A	02DP	5006

TOWN PLANNING RESUBMISSION

Drawing Status