



GENERAL NOTES

1. Do not scale this drawing for Construction purposes.
2. All dimensions in this dwg, are metric.
3. This drawing & all other drawings & schedules, specifications, details etc. relating to this project are copyright of **PMA**.
4. This drawing shall be read in strict conjunction with all other relevant architects' structural engineer's & services engineer's drawings, calculations, details & specifications.
5. The contractor shall check all dimensions & setting out information on this or other related drawings prior to placing work in hand. Any errors or discrepancies between documents shall be reported to the architect & seek clarification.
6. All proprietary products shall be used & fixed in strict accordance with manufacturers' printed recommendations, notes, specifications etc.
7. Only drawings stamped 'ISSUED FOR CONSTRUCTION' shall be used on site.

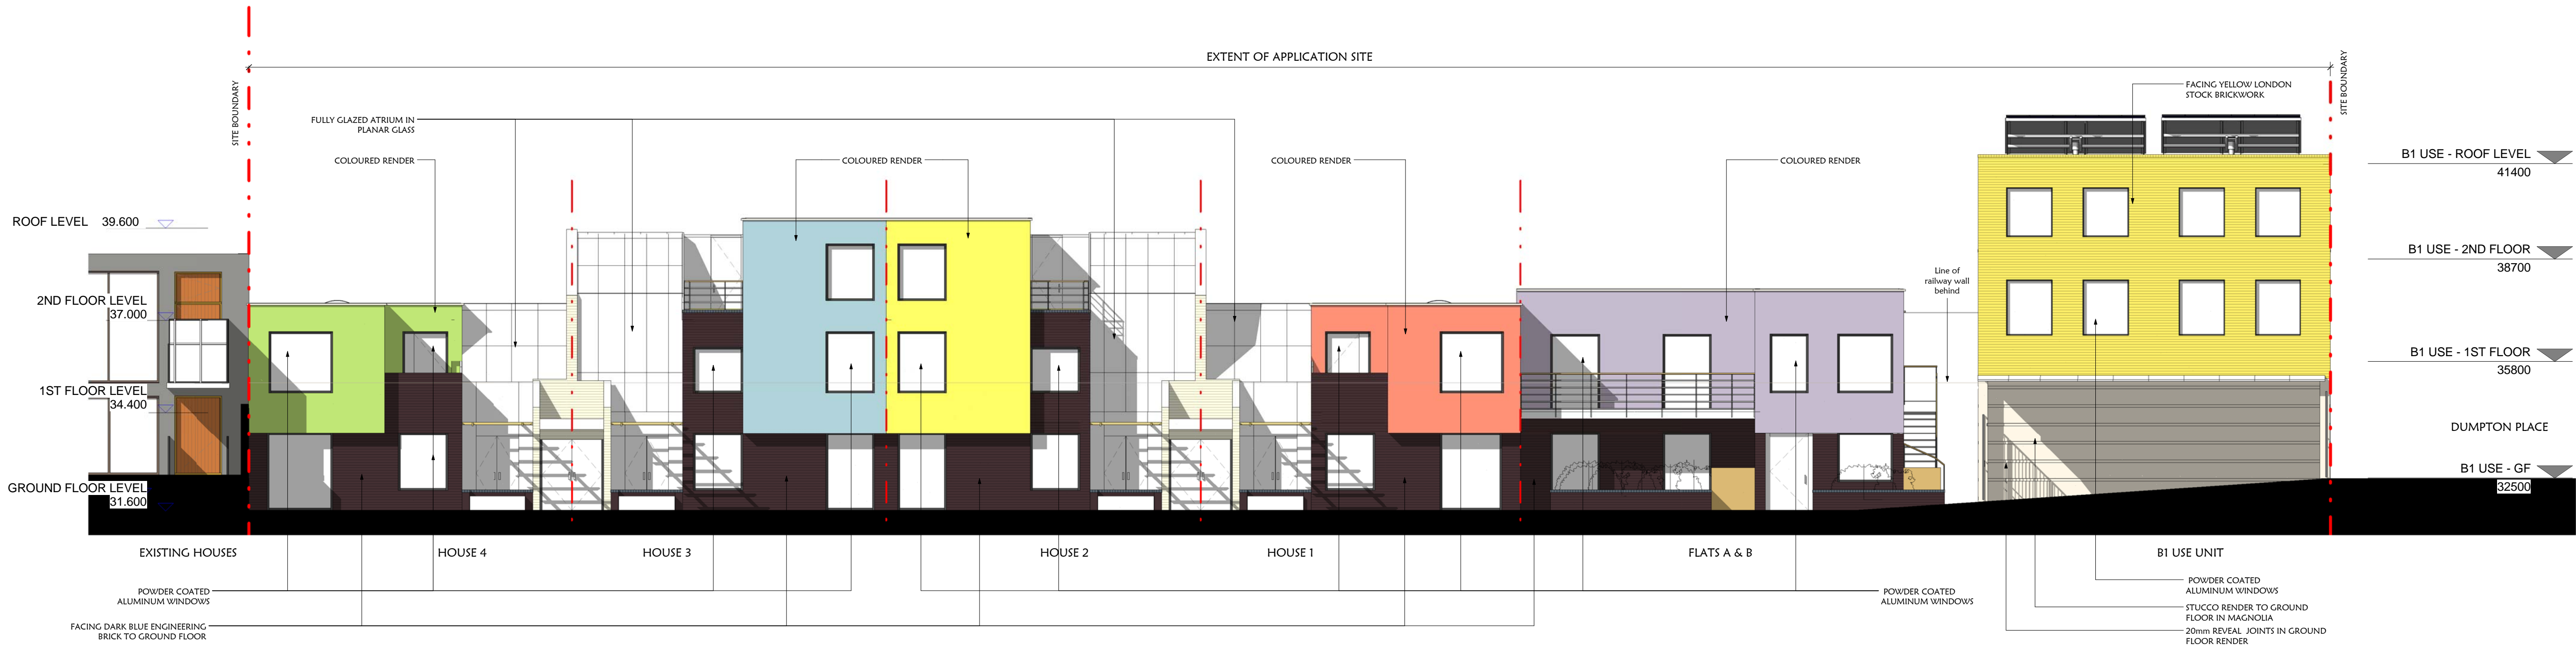

NORTH ELEVATION
(RAILWAY)

1 : 100

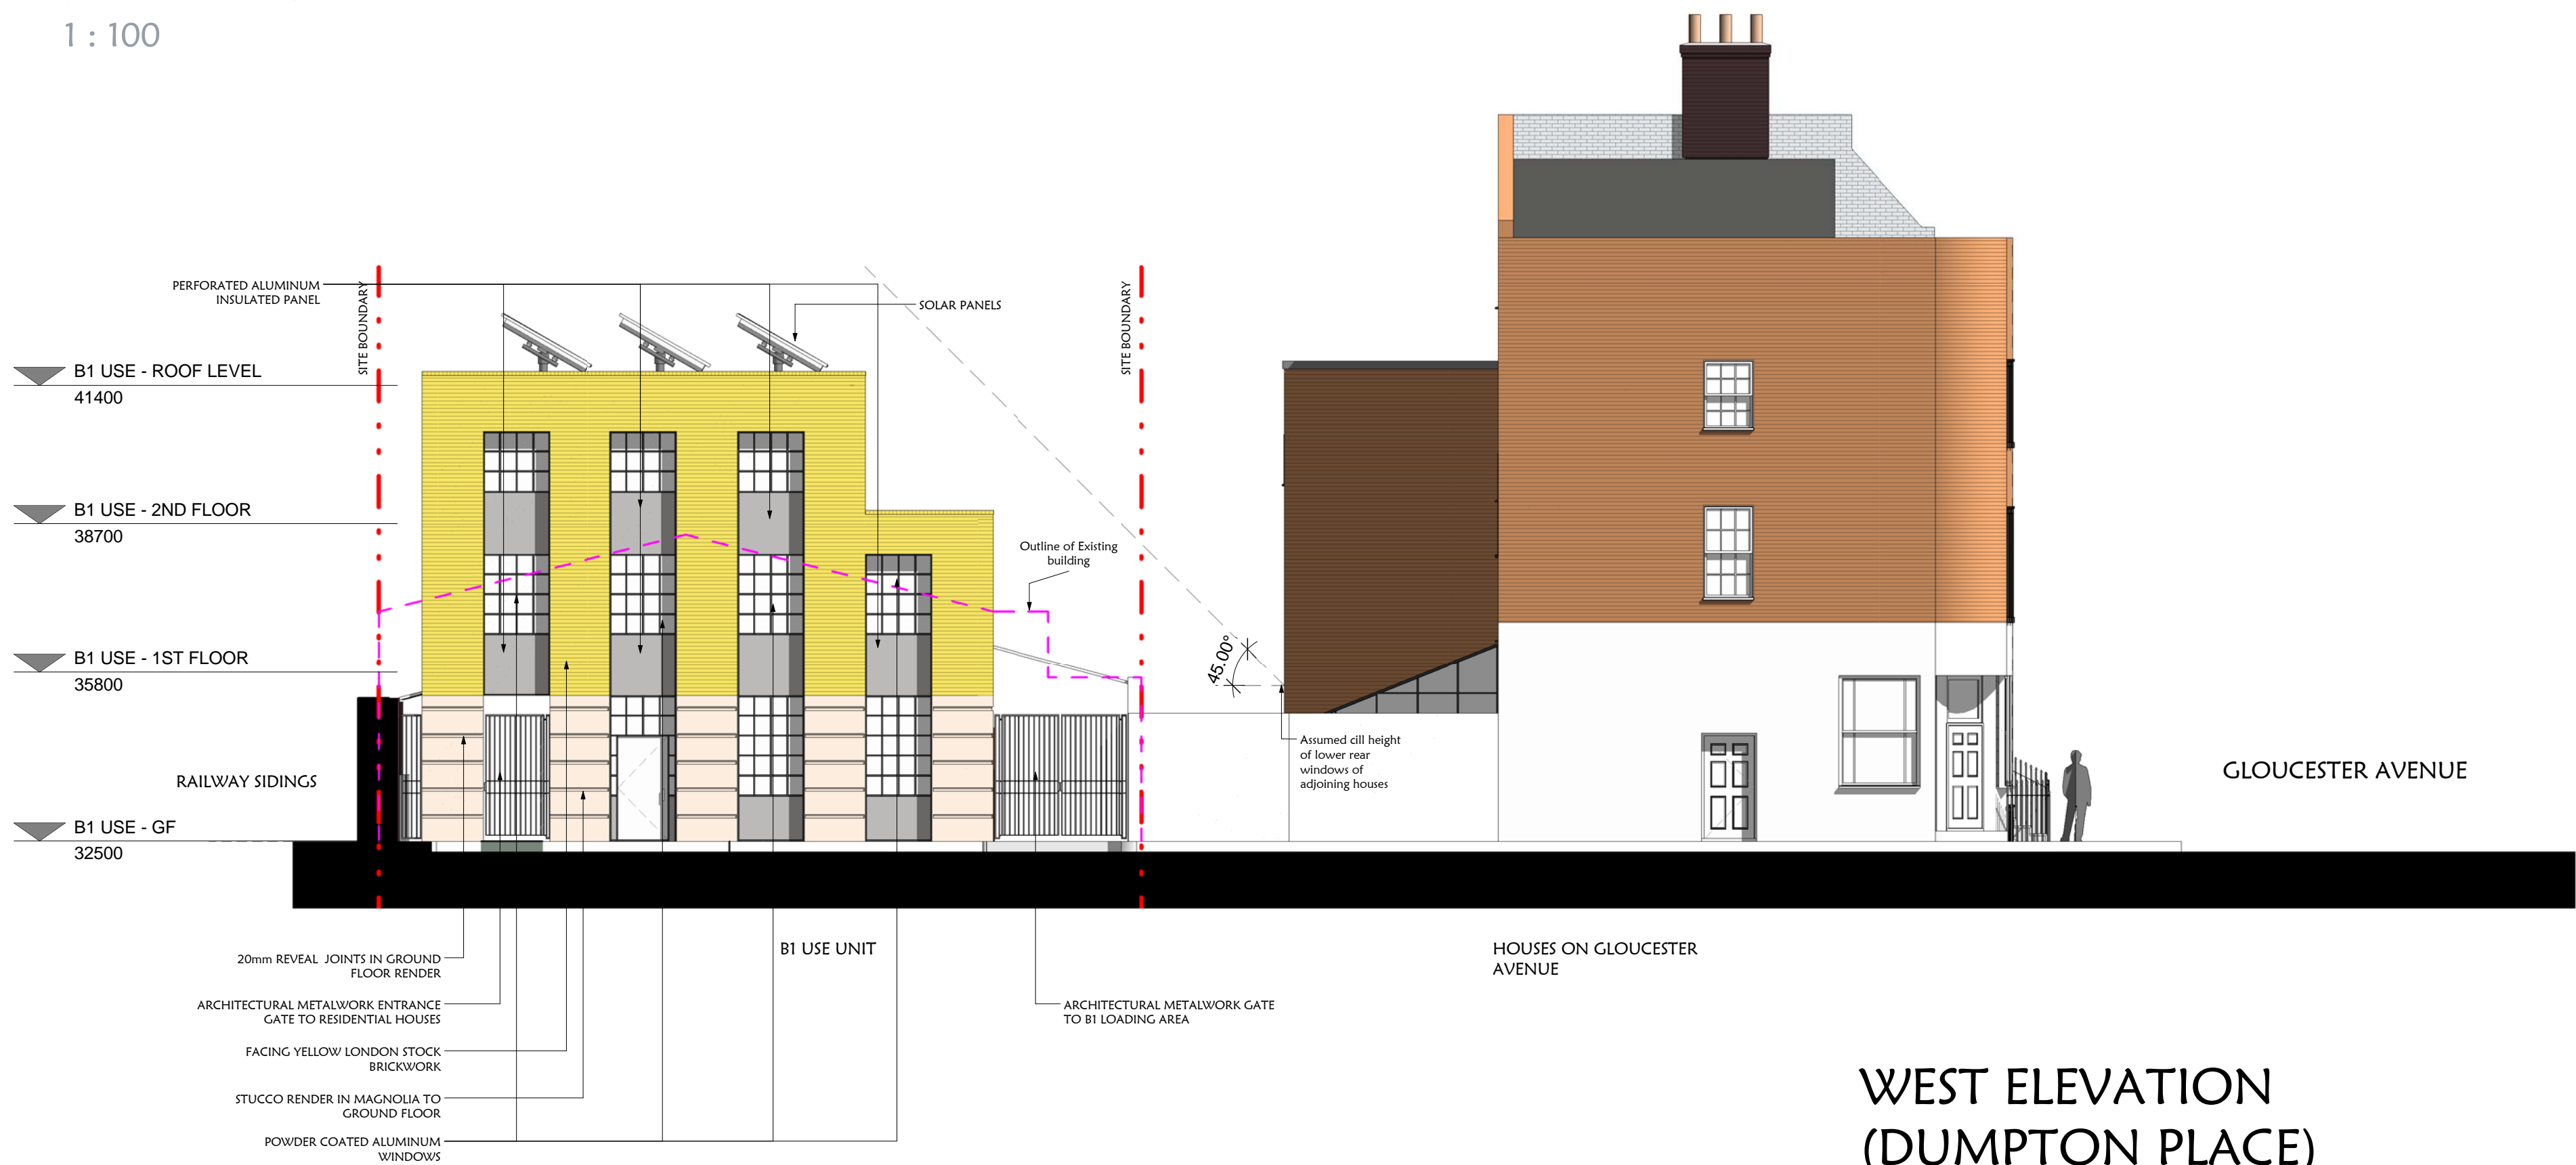

WEST ELEVATION
(DUMPTON PLACE)

1 : 100

Rev. A - 21.07.2011 - Adjoining garden wall height revised

No. Revision	Date	Description	Chk.
--------------	------	-------------	------

Originator/Author

pma chartered architects

PO Box 1034 Wembley, Middlesex HA0 9GY. e: pma@pm-architects.com
T: +44 (0) 7887 646 957; T +44 (0) 78130 202 130, w: www.pm-architects.com

Client

SARENA LTD.

Job Title
2 DUMPTON PLACE, PRIMROSE HILL NW1 8JB

Job Number: 0020

Drawing Title
NORTH & WEST ELEVATIONS

Scale 1 : 100@A1	Date of Issue 16/03/2011	Date Drawn 22/07/2011 00:28:12	Drawn By MK	Checked By NP
Drawing Originator PM	Project Reference A	Drawing Number 02DP	5011	REV. A

TOWN PLANNING

Drawing Status