



GENERAL NOTES

1. Do not scale this drawing for construction purposes.
2. All dimensions in this drawing are metric.
3. This drawing & all other drawings & schedules, specifications, details etc. relating to this project are copyright of PMA.
4. This drawing shall be read in strict conjunction with all other relevant architect's structural engineer's & services engineer's drawings, calculations, details & specifications.
5. The contractor shall check all dimensions & setting out information on this or other related drawings prior to placing work in hand. Any errors or discrepancies between documents shall be reported to the architect & seek clarification.
6. All proprietary products shall be used & fixed in strict accordance with manufacturers' printed recommendations, notes, specifications etc.
7. Only drawings stamped 'ISSUED FOR CONSTRUCTION' shall be used on site.

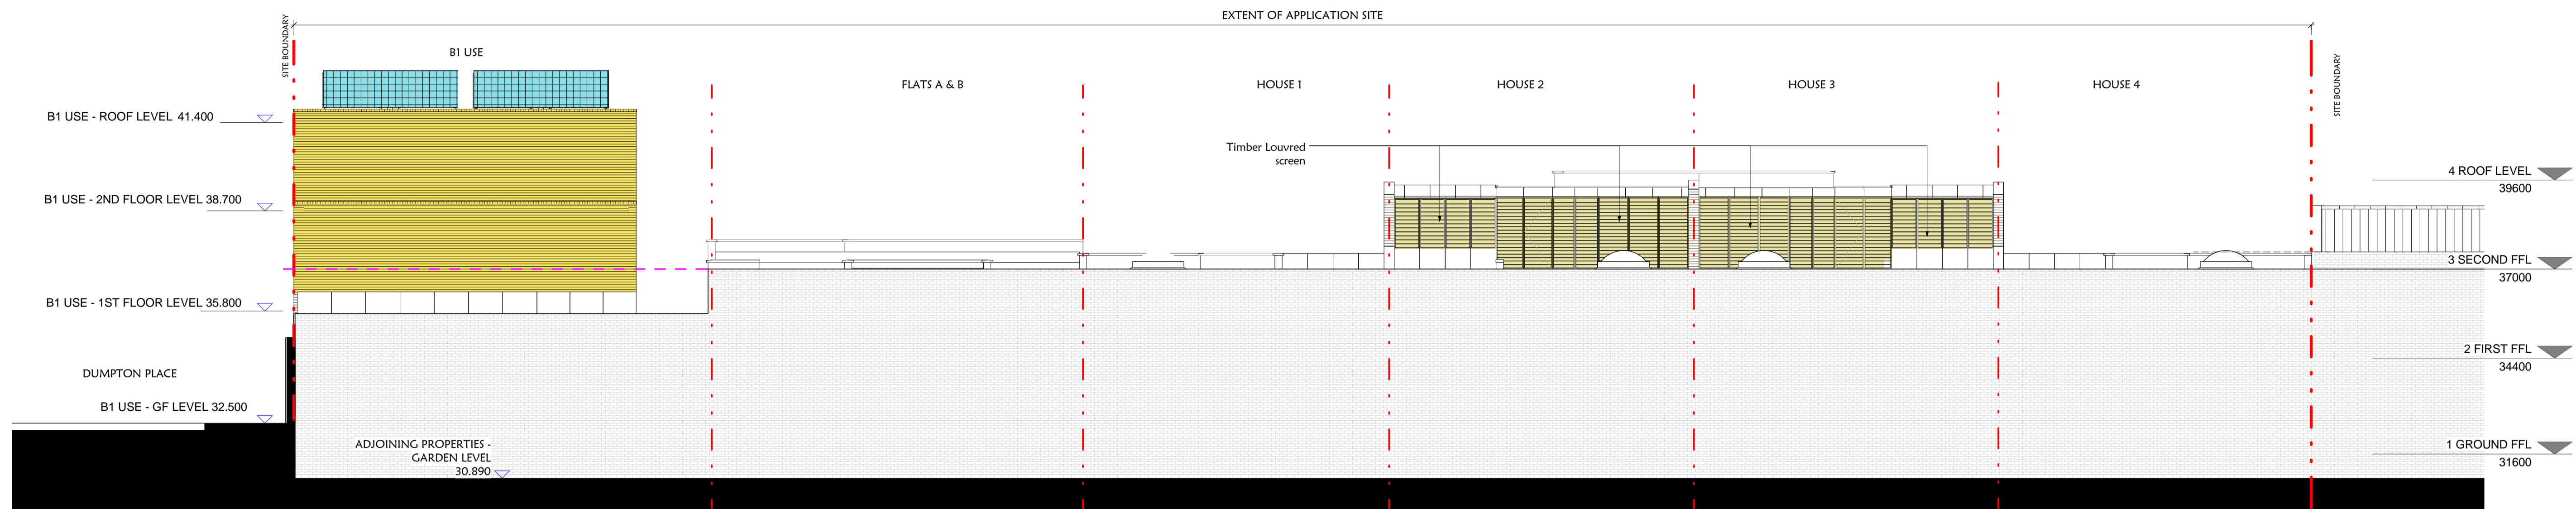

**SOUTH ELEVATION
(GLOUCESTER AVE.
GARDENS)**

1 : 100

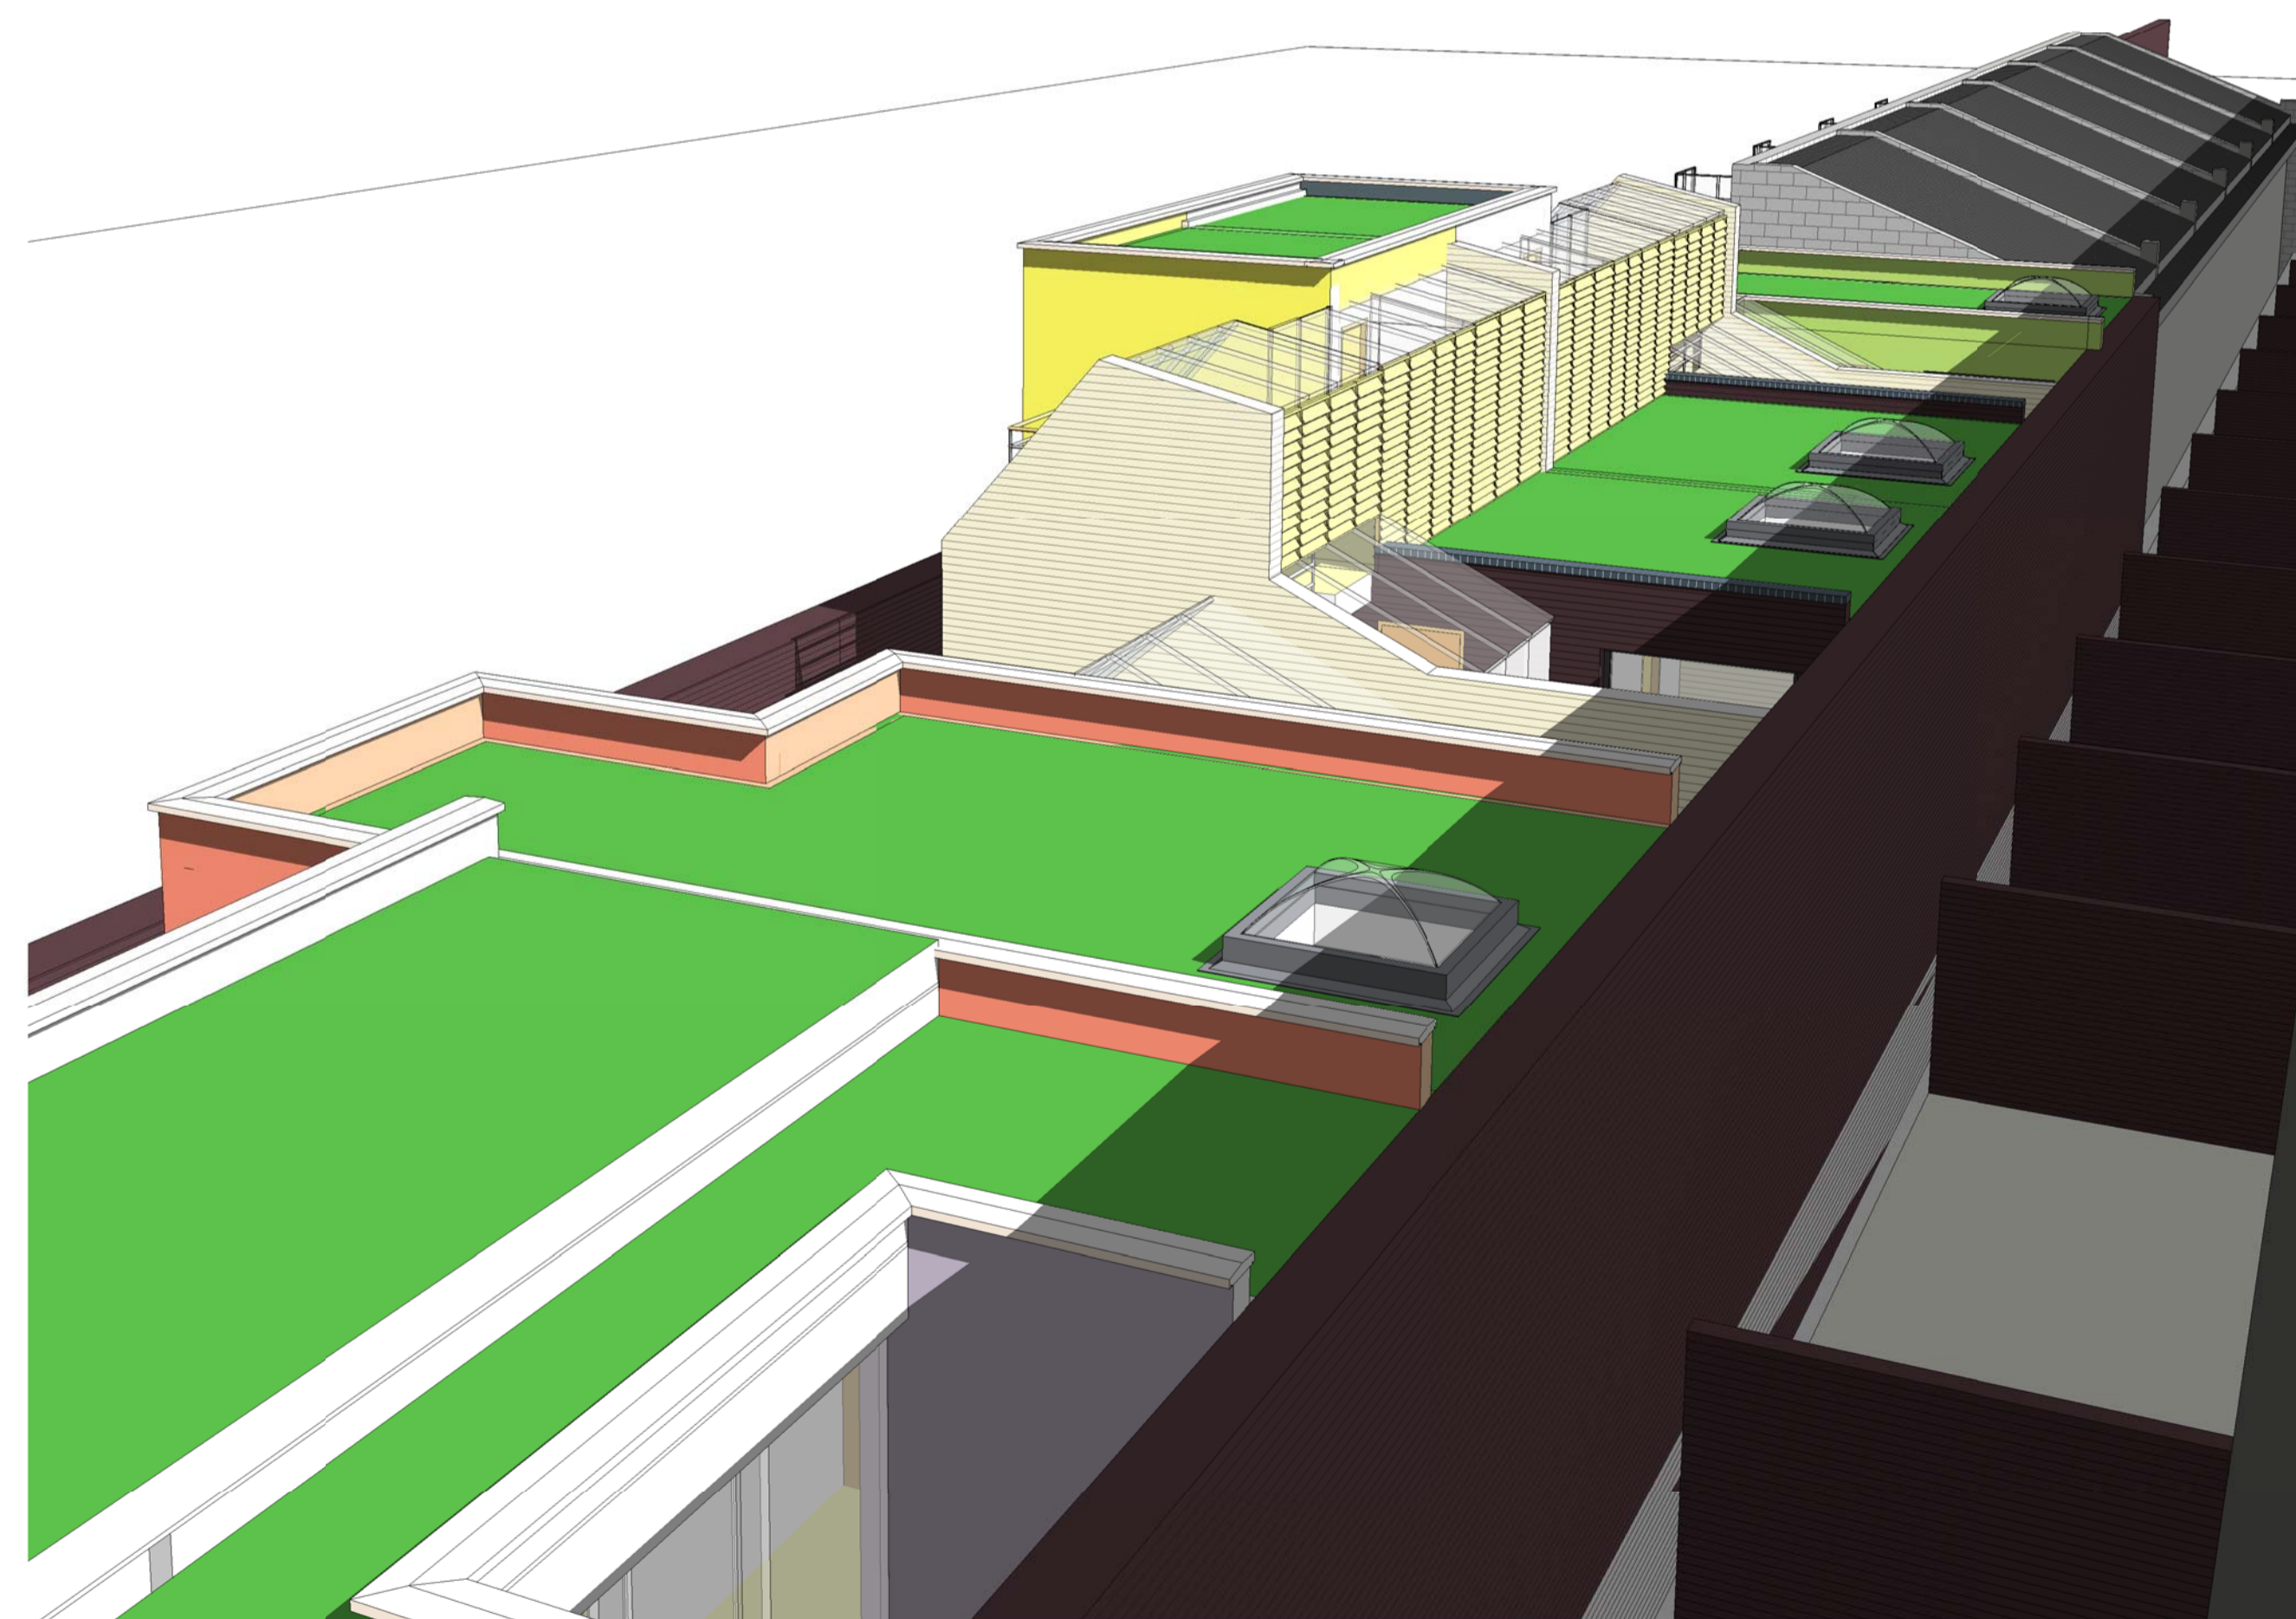

**VIEW FROM ADJACENT
HOUSE WINDOW**

Rev. A - 21.07.2011 - Timber louvres added to South Elevation & Adjoining garden wall height revised

No.	Date	Description	Chk.

Originator/Author

pma chartered architects

PO Box 1034 Wembley, Middlesex HA0 9GY. e: pma@pm-architects.com
T: +44 (0) 7887 646 957; T +44 (0) 78130 202 130. w: www.pm-architects.com

Client

SARENA LTD.

Job Title
2 DUMPTON PLACE, PRIMROSE HILL NW1 8JB

Job Number: 02DP

Drawing Title
SOUTH ELEVATION & PERSPECTIVE VIEW

Scale	Date of Issue	Date Drawn	Drawn By	Author	Checked By
1 : 100@A1	16/03/2011	22/07/2011 00:34:18			

Drawing Originator	Project Reference	Drawing Number	REV.
PM A	02DP	5012	A

TOWN PLANNING

Drawing Status

