





Notes
 1. All dimensions must be checked on site and not scaled from this drawing.
 2. This drawing remains the copyright of Simmons Taylor Hall and may not be duplicated or issued without permission.
 3. Any discrepancies between this drawing and other documents or drawings to be relayed to Simmons Taylor Hall without delay.

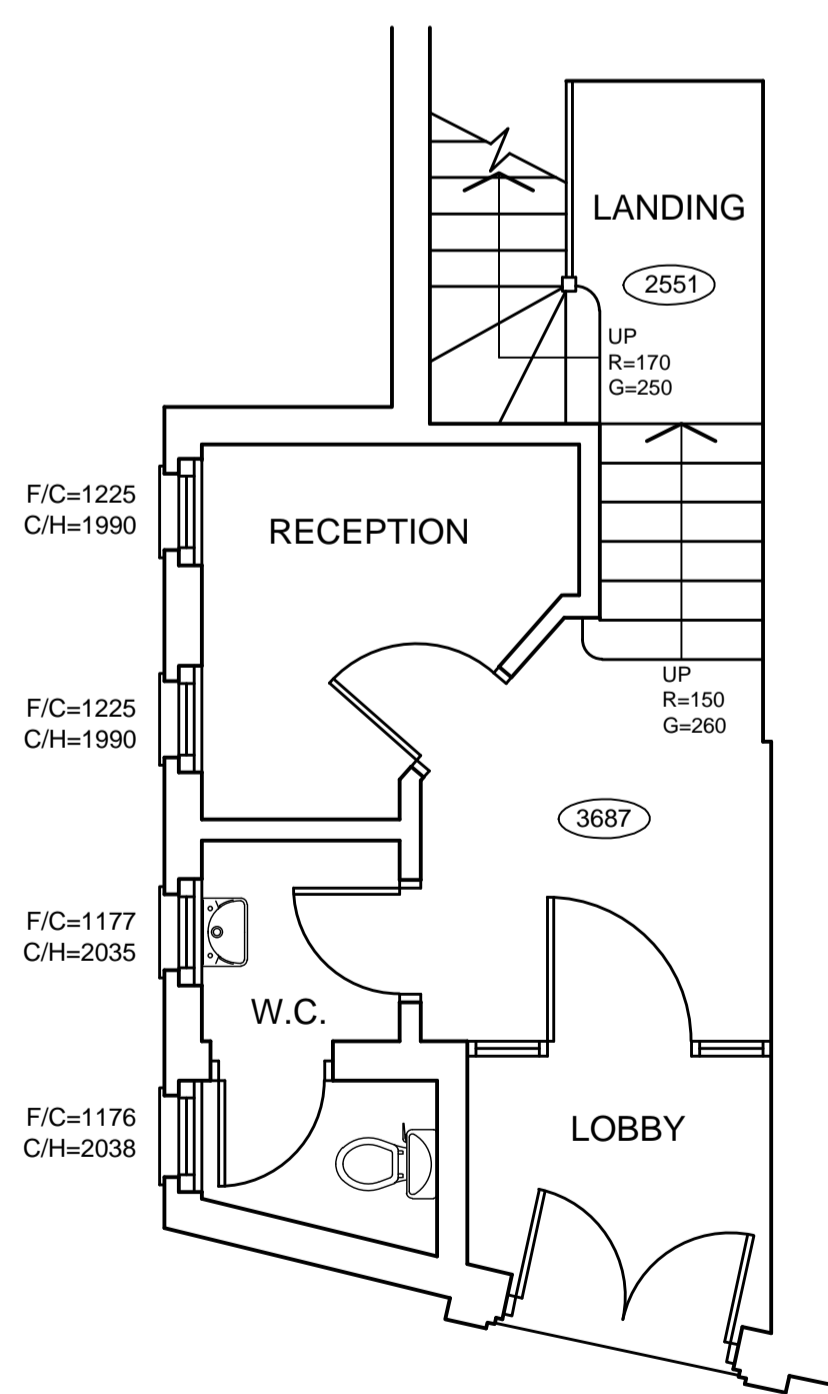


GROUND FLOOR PLAN

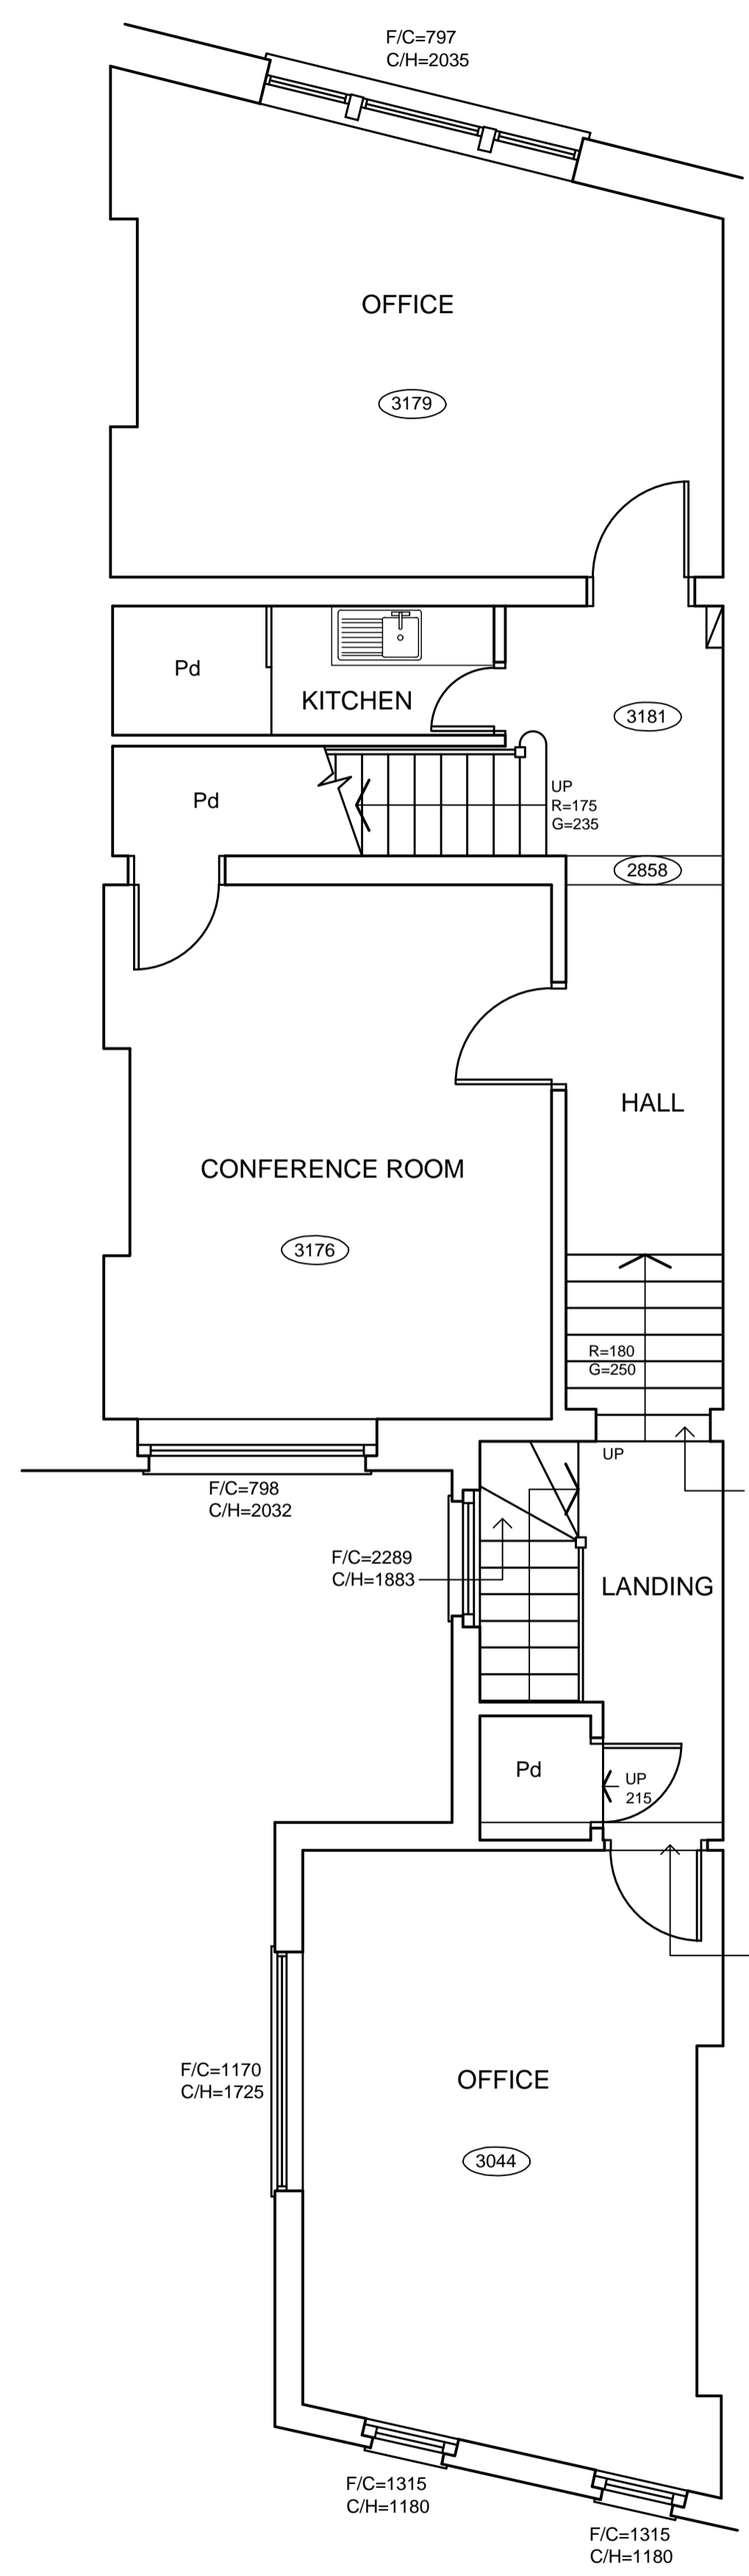

FIRST FLOOR PLAN
 FLOOR THICKNESS = 280mm

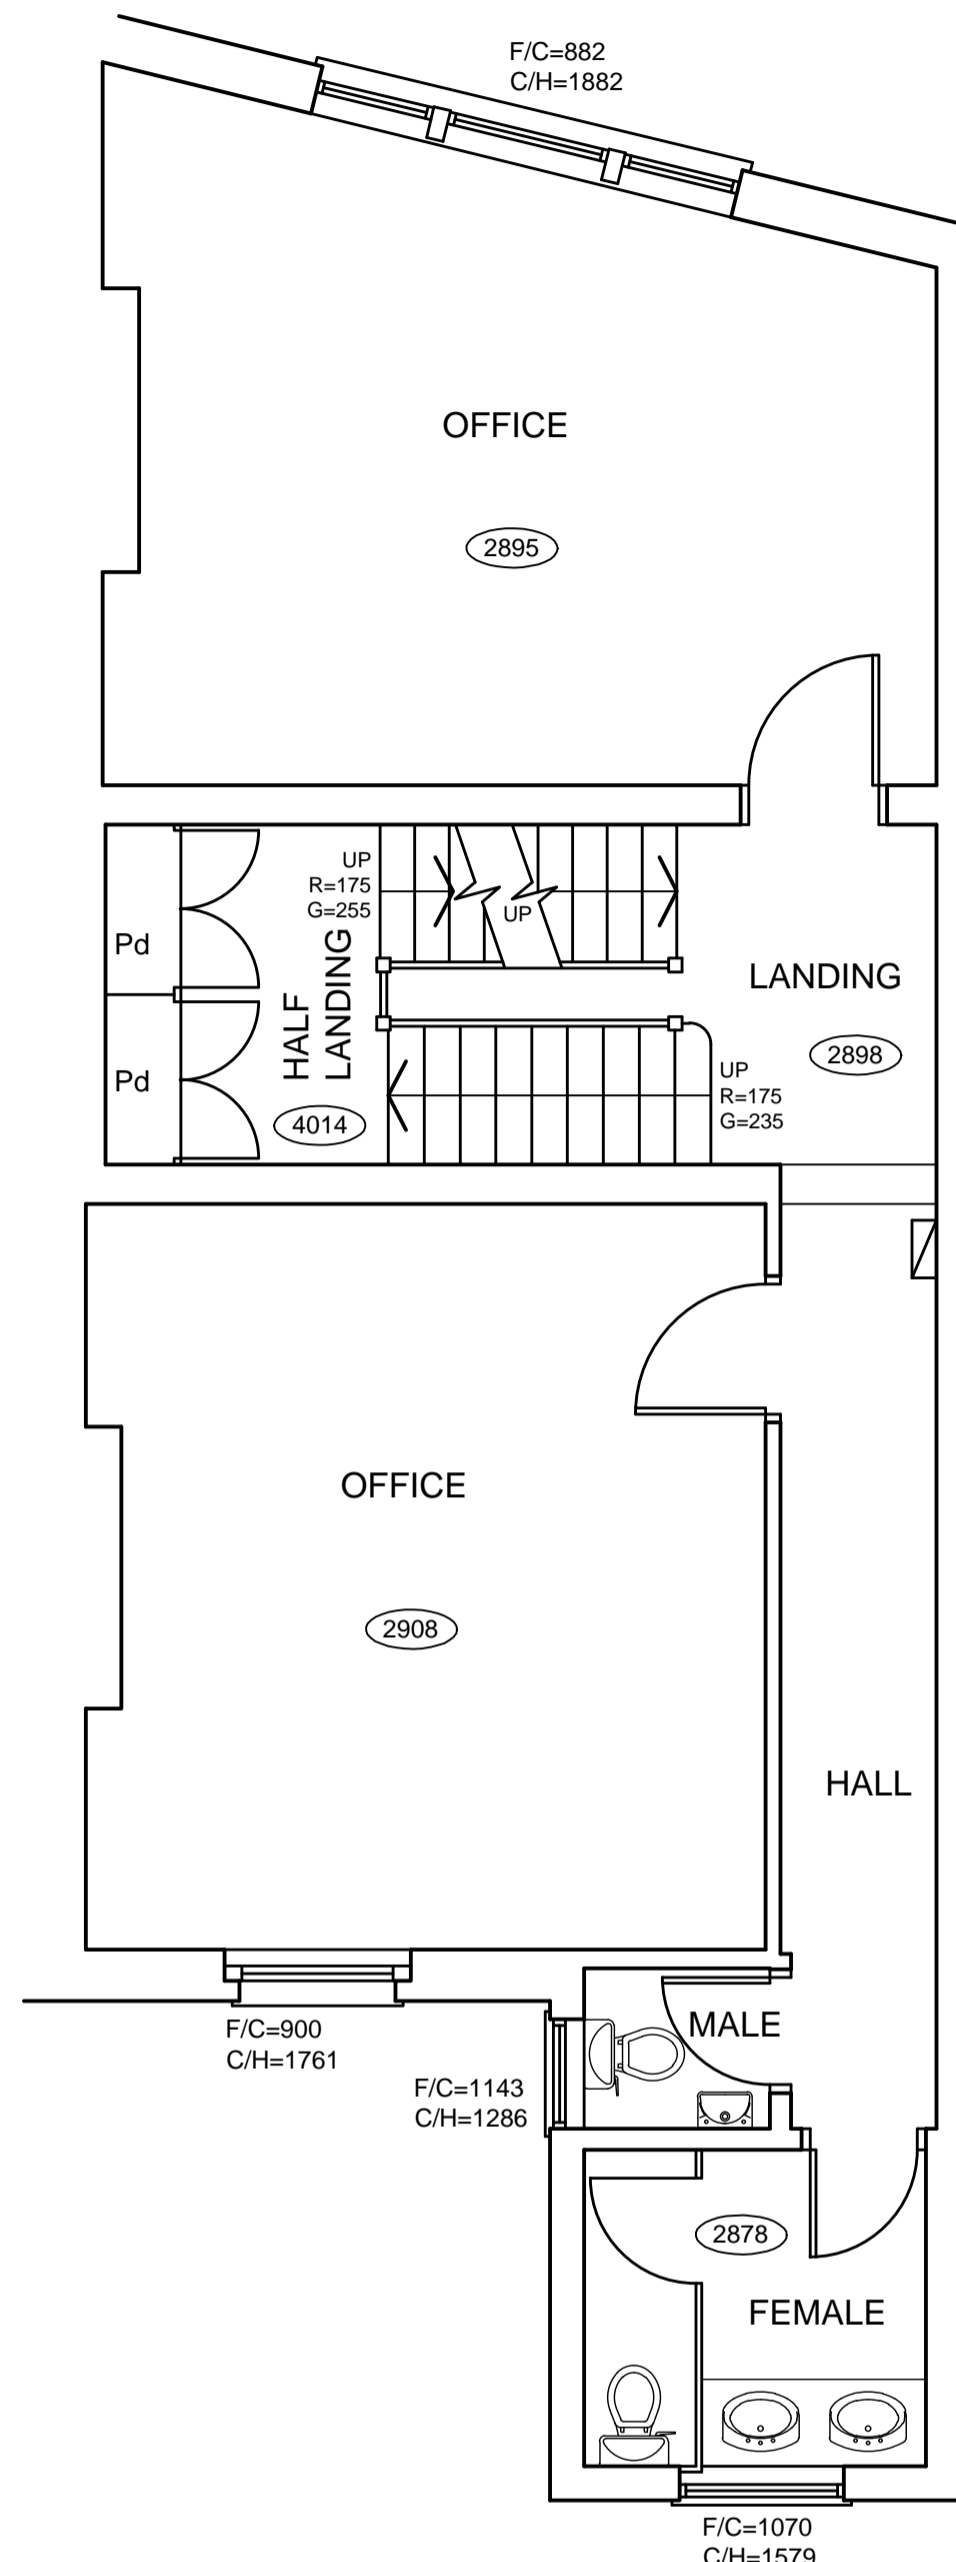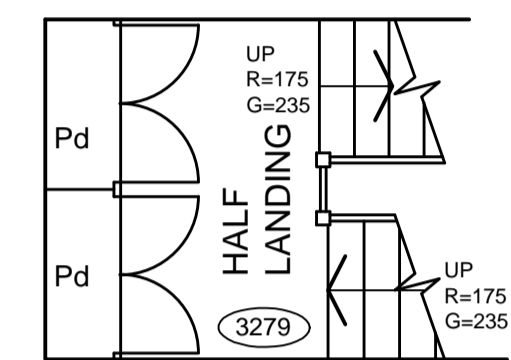


SECOND FLOOR PLAN
 FLOOR THICKNESS = 250mm

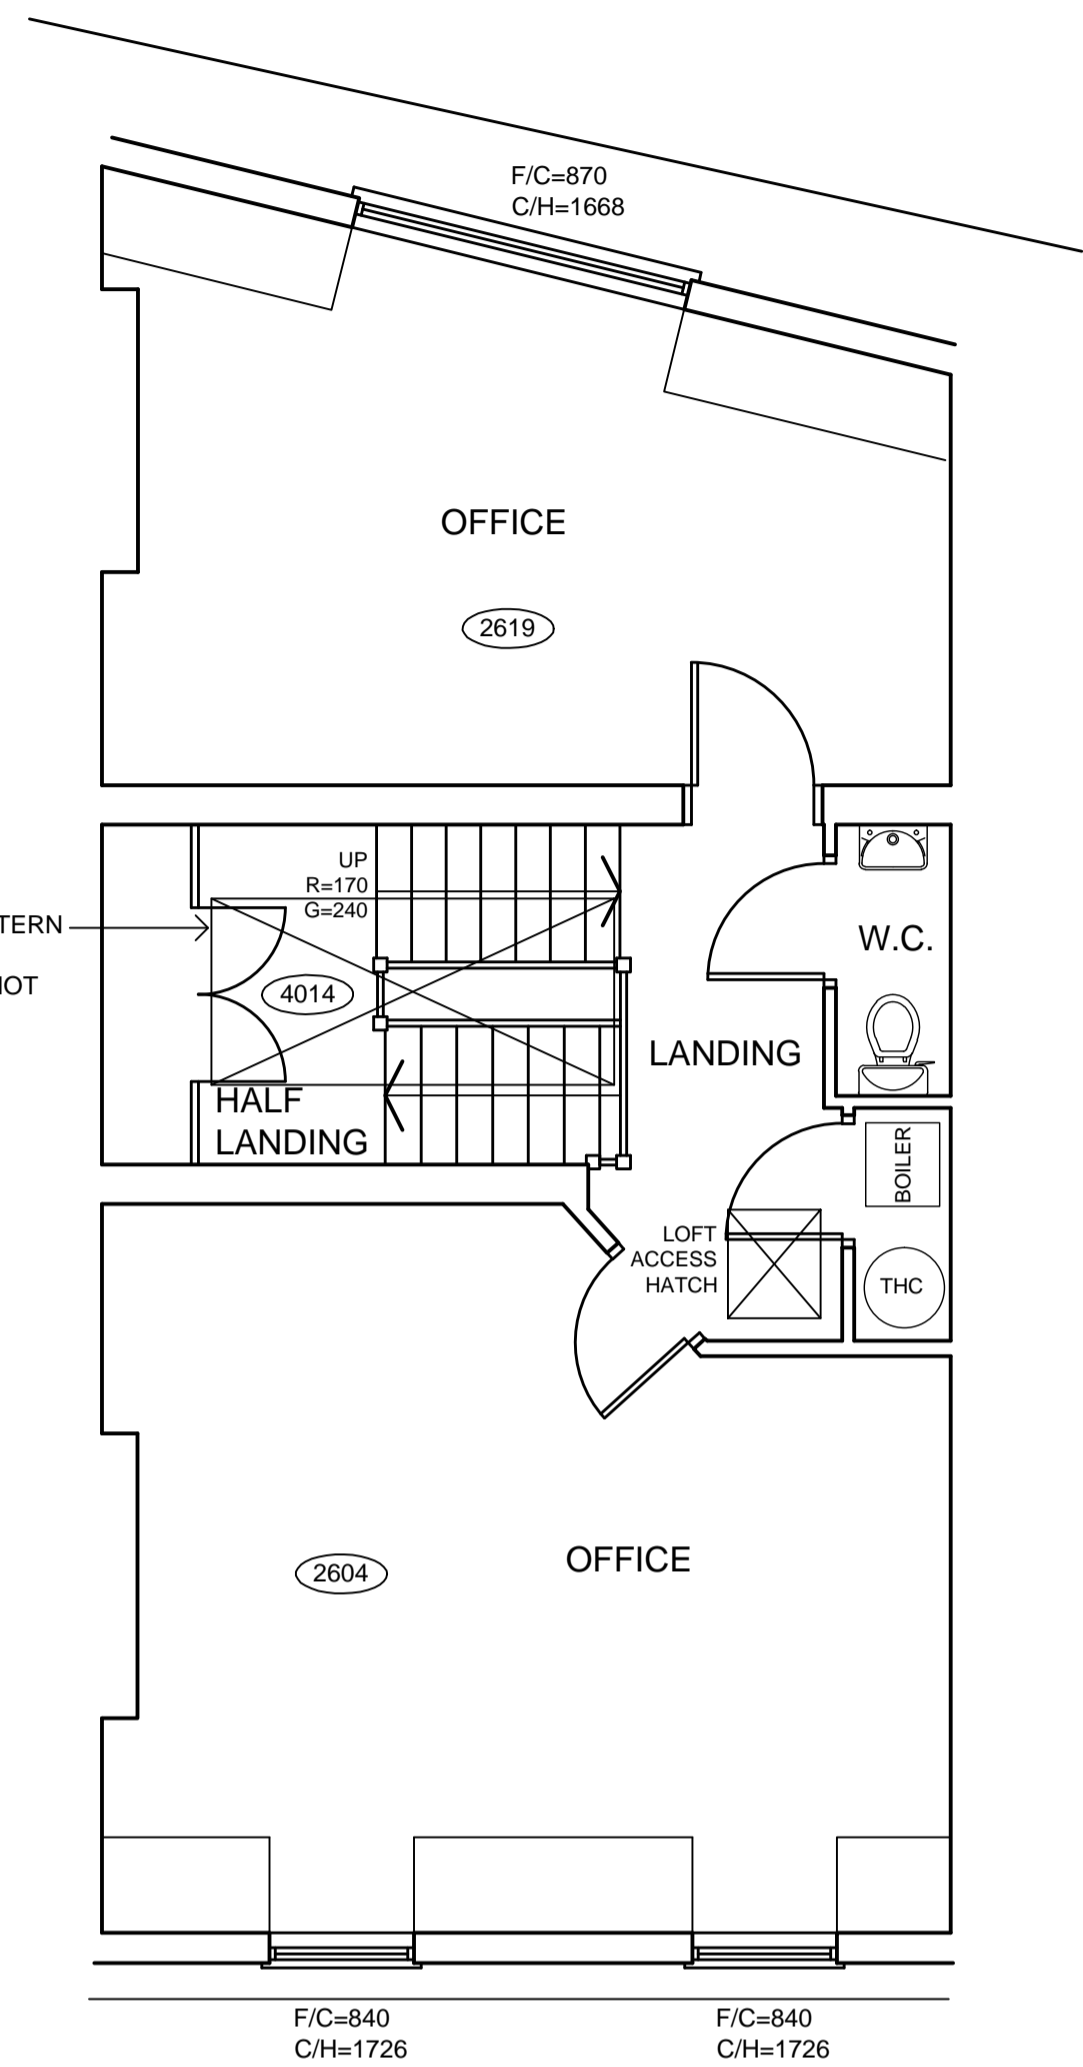


THIRD FLOOR PLAN
 FLOOR THICKNESS = 250mm

**BLOCK 8
 EXISTING**

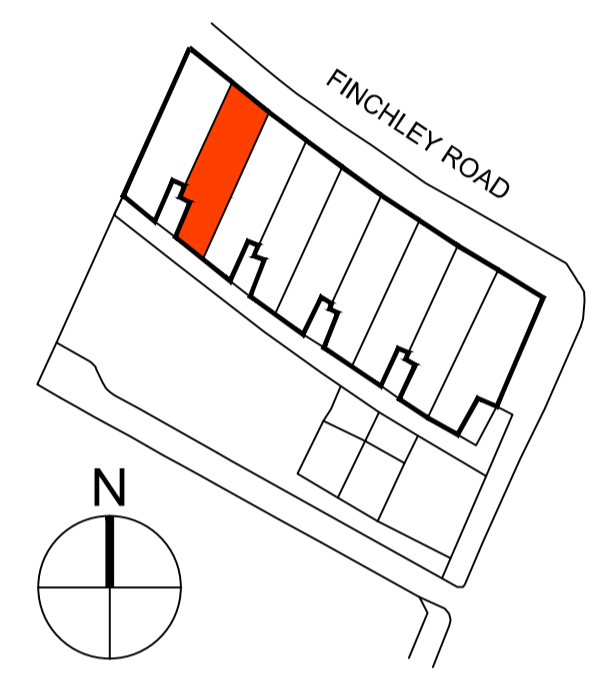

1:1000 SCALE KEY PLAN

Date	Revisions

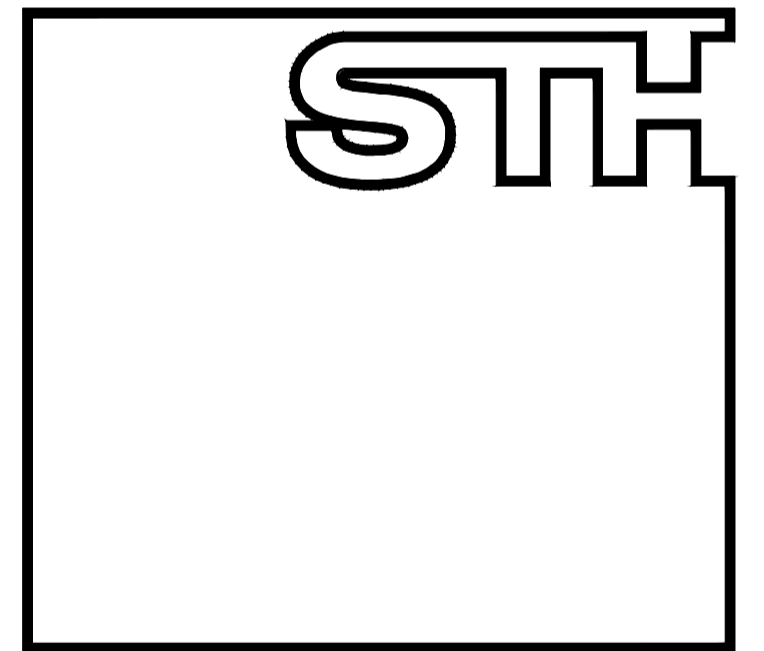

SIMMONS TAYLOR HALL

CHARTERED BUILDING SURVEYORS
 ARCHITECTURAL DESIGN CONSULTANTS
 48 Richmond Road
 Kingston upon Thames
 Surrey KT2 5EE
 Telephone: 020 8541 4111
 Fax: 020 8547 0847
 email: team@simmonstaylorhall.co.uk

Client
 FAIRFAX MANSIONS LP

Project Title

FAIRFAX MANSIONS
 167-175 FICHE ROAD
 LONDON
 N3 6LB

Scale	Client/Project No.	Rev.
1:50@A1 1:100@A3	843	
Date		
APRIL 11	Drawing No.	
Drawn	PR8-01	
NJ		