

2550

LANDING

F/C=1175 C/H=2058

F/C=1167 C/H=2039

F/C=1177 C/H=2041

F/C=1182 C/H=2042 FLAT 1

FLAT 2


GROUND FLOOR PLAN

F/C=797

ONE BEDROOM FLAT

GROSS INTERNAL FLOOR AREA 70.50 M₂

PLUS GROUND FLOOR STORE

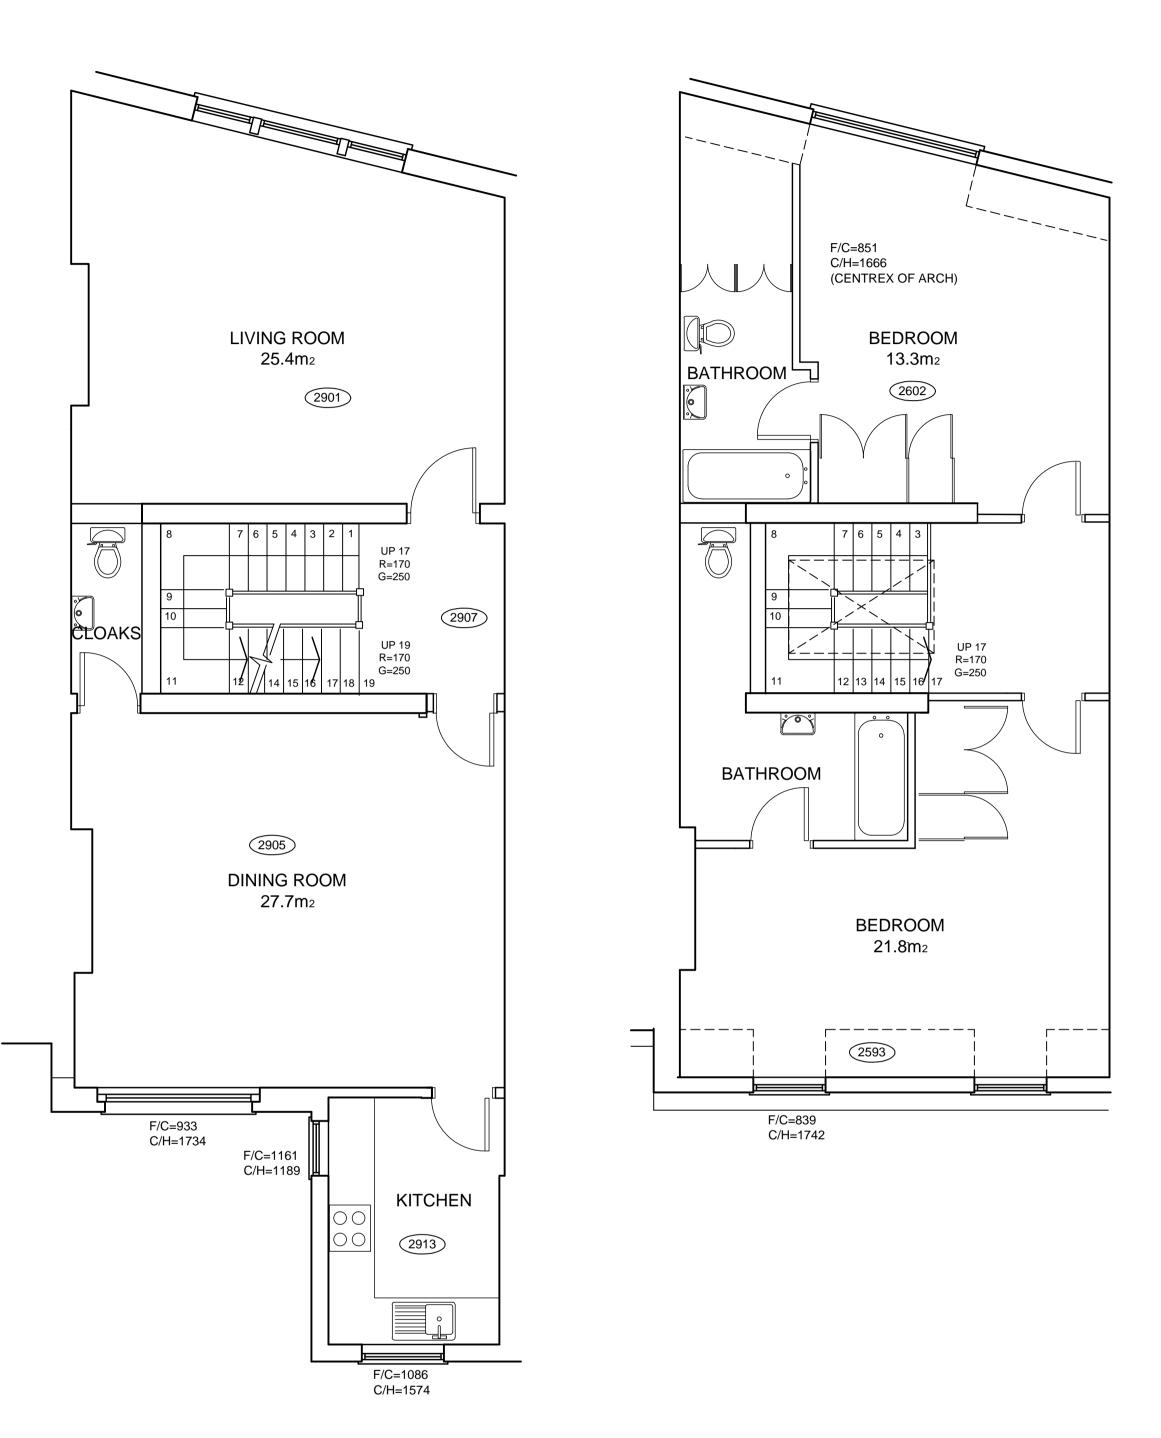


SECOND FLOOR PLAN

THIRD FLOOR PLAN

TWO BEDROOM FLAT

GROSS INTERNAL FLOOR AREA 129.40 M₂
PLUS FIRST FLOOR ENTRANCE TO STAIR &
GROUND FLOOR STORE

BLOCK 8 PROPOSED

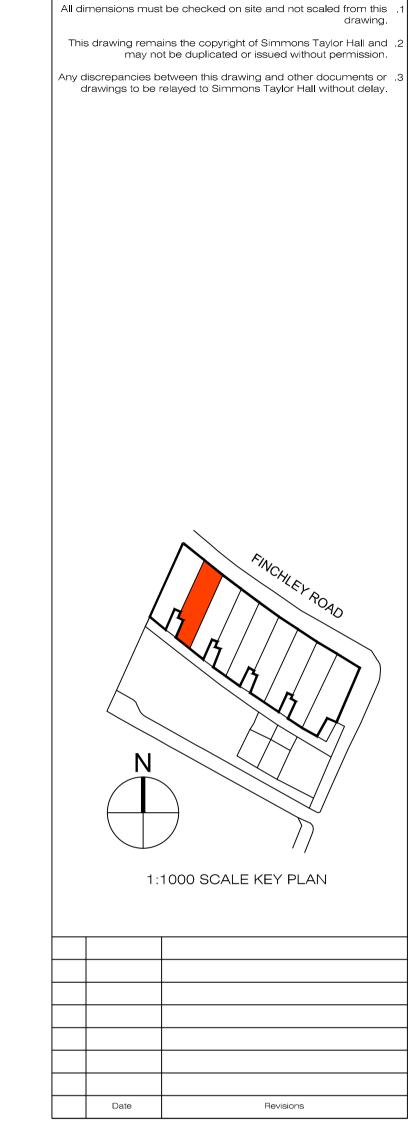



SIMMONS TAYLOR HALL

CHARTERED BUILDING SURVEYORS
ARCHITECTURAL DESIGN CONSULTANTS

48 Richmond Road
Kingston upon Thames
Surrey KT2 5EE
Telephone: 020 8541 4111
Fax: 020 8547 0847
email: team@simmonstaylorhall.co.uk

FAIRFAX MANSIONS LLP

Project Title

FAIRFAX MANSIONS 167-175 FINCHLEY ROAD LONDON N3 6LB

BLOCK 8					
PROPOSED CONVERSION TO A ONE BEDROOM FLAT AT FIRST FLOOR & TWO BEDROOM MAISONETTE TO SECOND & THIRD FLOORS					
1:50@A1 1:100@A3	Scale	Client/Project No.		Rev.	
		843			
SEPT 11	Date				
		Drawing No.			
MJ	Drawn	SK-01			