


10 Belmont Street

Courtyard

17 Ferdinand Street

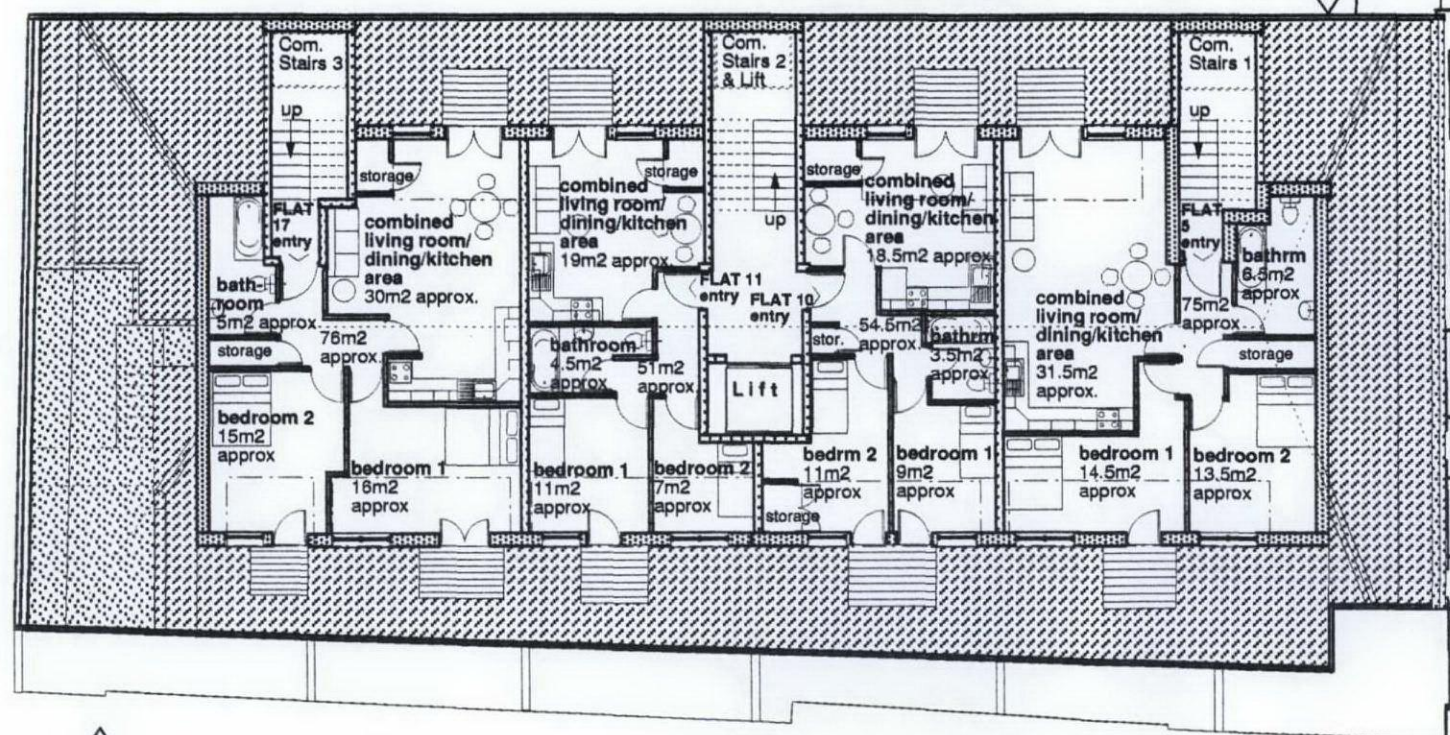

GLA Architecture and Design

Suite T, 25 Horsell Road, Highbury, London N5 1XL

T 020 7700 2916 F 020 7700 2933 E g@glad.co.uk

Revision:- A1: 11.11.11: ga : Flats' layouts, communal stairs 2, lift & roof amended.

Client

S. ASPRIS & SON LTD.

Main Contractor

Project
PROPOSED RESIDENTIAL & COMMERCIAL UNITS TO 17 & 19 FERDINAND STREET, LONDON NW1 8EU

Drawing Title
PROPOSED THIRD FLOOR PLAN

Scale 1:200 @ A3	Date July 2010	Drawn By GA
Project No. 1002	Drawing No. 14	Rev. A1

DO NOT SCALE THIS DRAWING.

ALL DIMENSIONS TO BE CHECKED ON SITE

DRAWING STATUS

A SCHEME - Outline/Scheme drawings for proposals, budgets, etc.

B DESIGN DEVELOPMENT - Evolving final design drawings for approvals, tenders, billing etc.

C CONSTRUCTION - Fully developed drawings issued under instruction for construction.

ONLY STATUS 'C' DRAWINGS TO BE USED FOR CONSTRUCTION PURPOSES

PROPOSED THIED FLOOR PLAN

