



— Denotes application site boundary. Site owned by applicant.
 — Denotes proposed rear extension

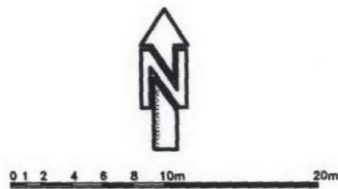

Site Plan 1:1250@A3

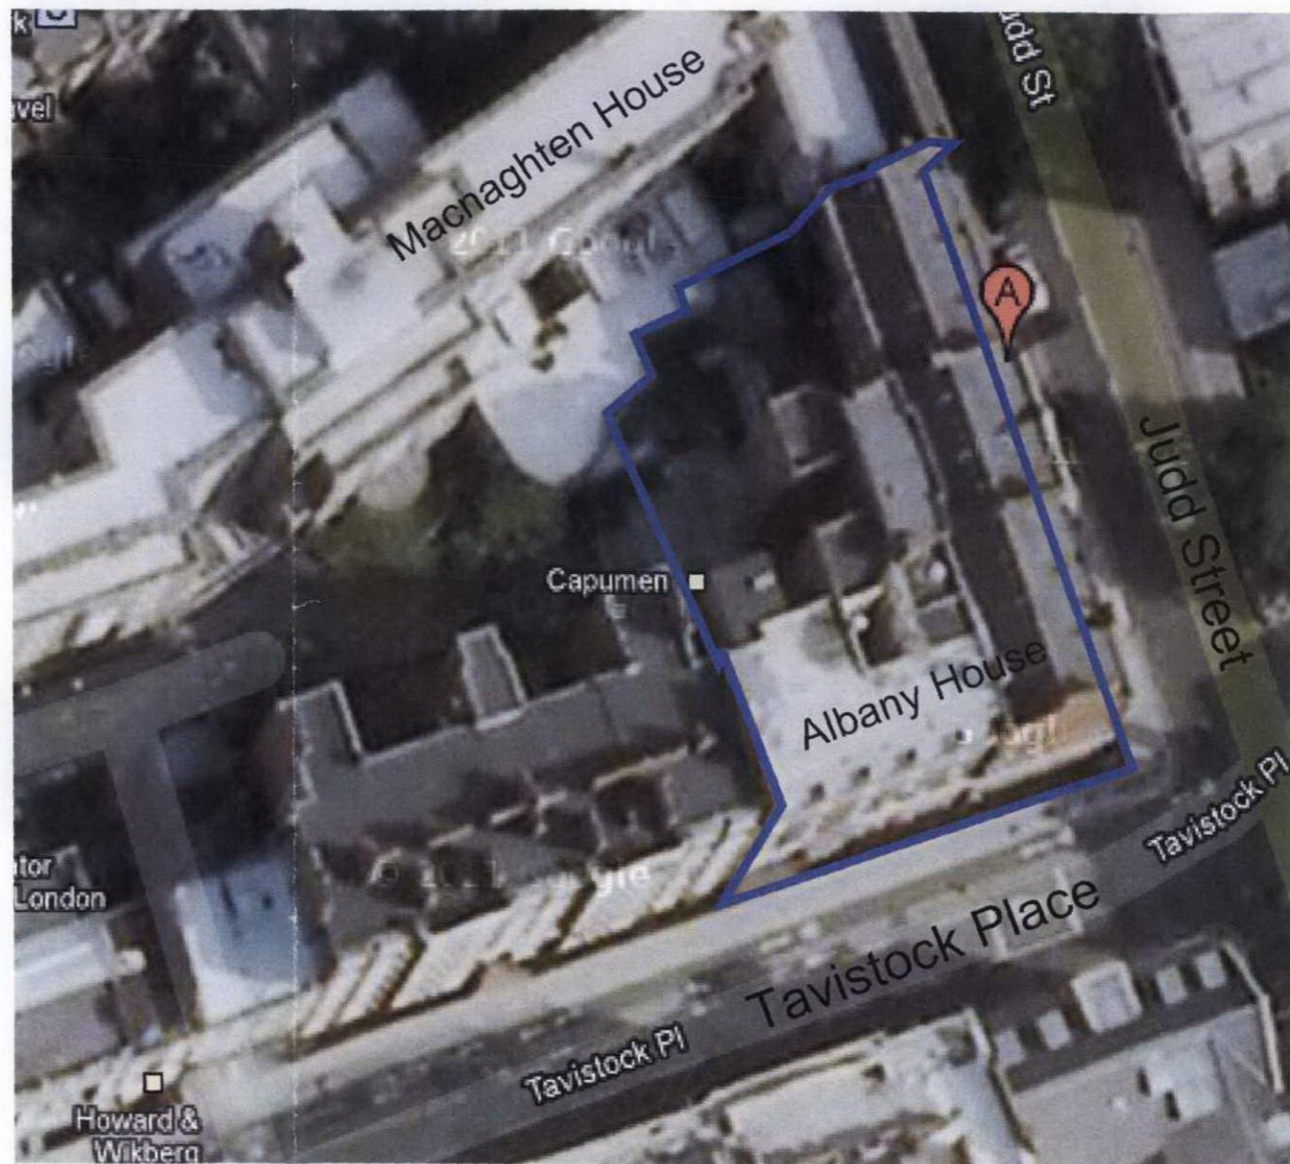

Aerial View Not To Scale

Osel architects and
 development consultants

PROJECT:
 Rear Extension
 Albany House
 41 Judd St, London WC1H 9QS
 CLIENT:
 Galliard Homes Ltd

DRAWING:
 Site plan
 As Existing

DRAWING No.: E11-59/20 REV:

SCALE: 1:1250@A3
 DRAWN: ab DATE: 05.09.201
 CHECKED: DATE: 17.11.201

26 Oldbury Place, London W1U 5PR Tel: 020 7224 2447 Fax: 020 7224 2
 E-mail: admin@oselarch.co.uk Web: www.oselarchitecture.com
 © COPYRIGHT EXISTS ON THE DESIGNS AND INFORMATION SHOWN ON THIS DRAWING