



EXISTING  
BASEMENT PLAN

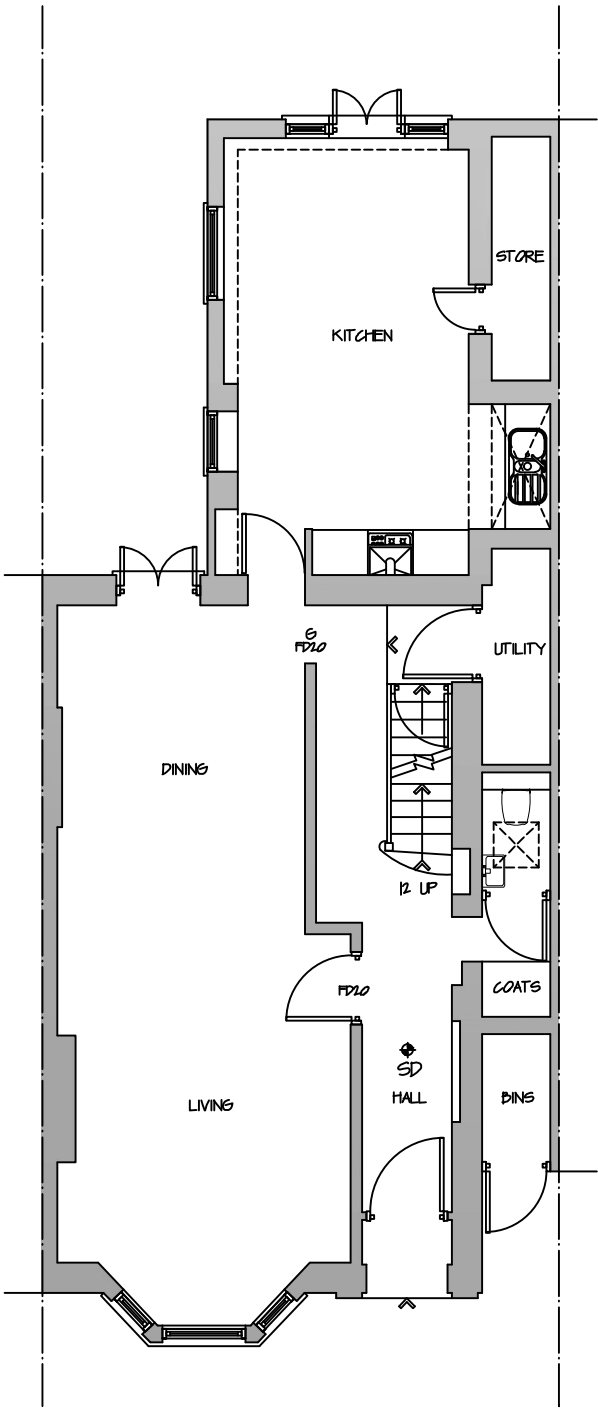

EXISTING  
GROUND FLOOR PLAN

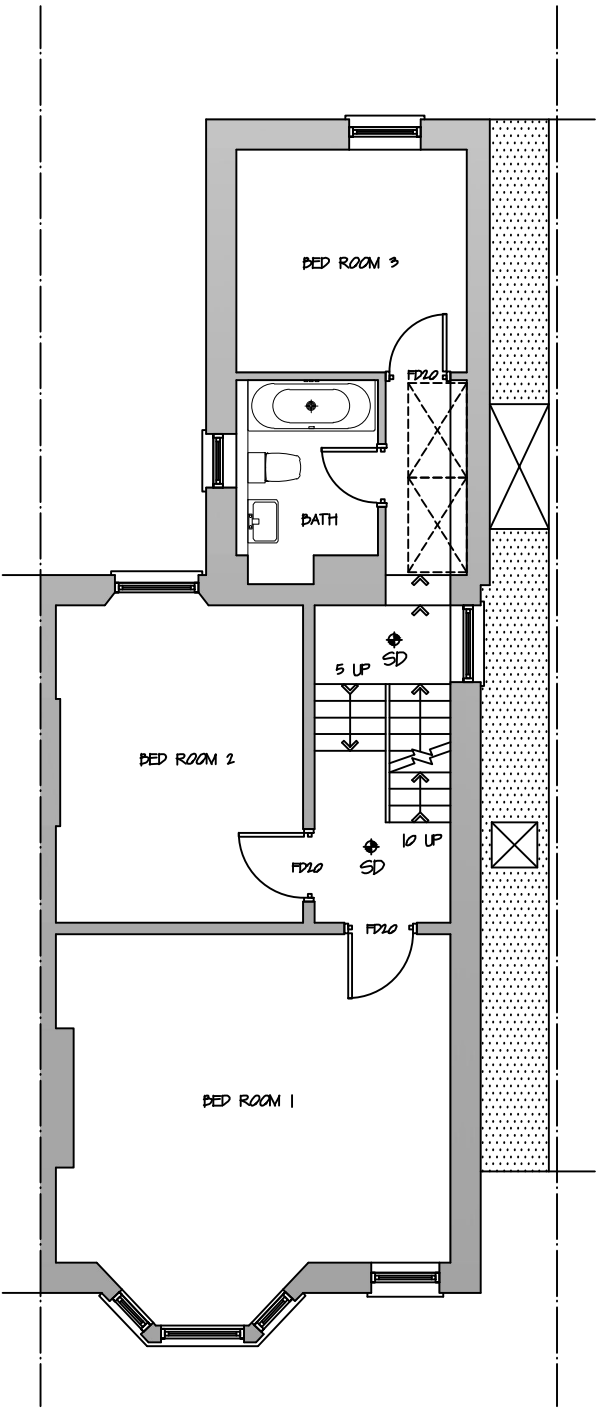

EXISTING  
FIRST FLOOR PLAN

MORE SPACE

HEAD OFFICE  
112 GUNNERSBURY AVENUE,  
LONDON, W54HB.  
TEL: 020 8753 7744  
FAX: 020 8896 2200

CLIENT: MR & MRS COREN

DRAWING TITLE:  
EXISTING BASEMENT, GROUND  
AND FIRST FLOOR PLANS

JOB TITLE :  
PROPOSED SINGLE STOREY REAR / SIDE  
GROUND FLOOR EXTENSION AT  
46 LADY SOMERSET ROAD, LONDON, NW5 1TU

- NOTES
- ALL WORKS TO BE CARRIED OUT IN ACCORDANCE WITH CURRENT BUILDING REGULATIONS.
  - ALL DIMENSIONS / LEVELS TO BE CHECKED AND VERIFIED ON SITE BEFORE COMMENCING ANY WORK AND ANY DISCREPANCIES TO BE REPORTED TO THE OFFICE IMMEDIATELY.
  - THIS DRAWING TO BE READ IN CONJUNCTION WITH CONTRACT DOCUMENTS, PROJECT WORKING DRAWINGS, SPECIFICATION, ALL CONSULTANTS / SPECIALIST DRAWINGS, DETAILS AND SPECIFICATION.
  - ALL MATERIALS TO BE USED IN THE CONSTRUCTION OF THE EXTERNAL SURFACES OF THE NEW WORKS SHALL MATCH THOSE IN THE EXISTING BUILDING.


SCALE : 1:100 @ A3

DATE : DEC 2011

DRAWING NO : EX 11071 / P01



DRAWN :

JOB NO : EX 11071

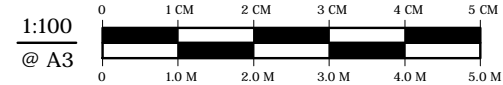


# PROPOSED GROUND FLOOR


SCALE :50@A3

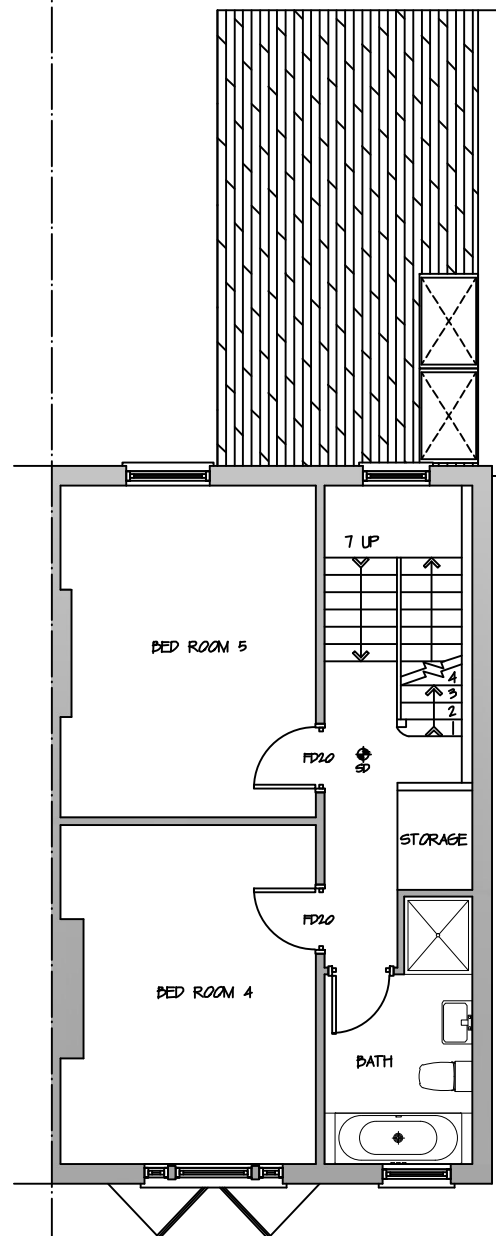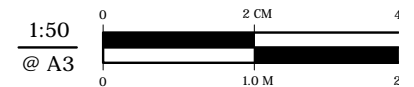

EXISTING  
SECOND FLOOR PLAN

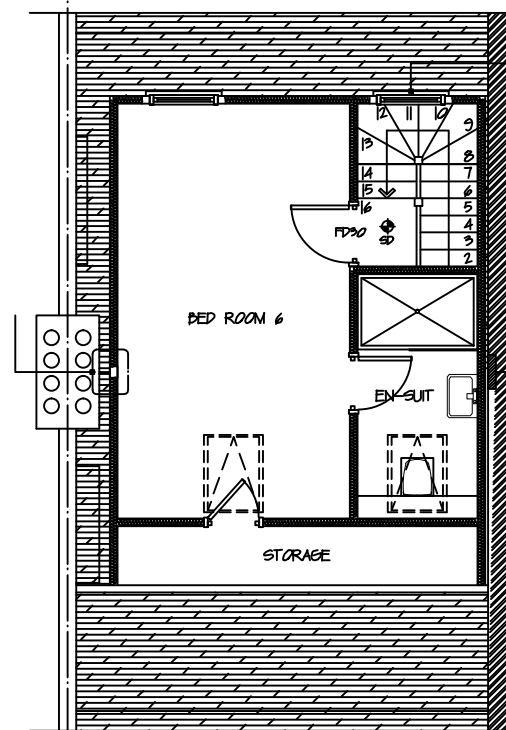

EXISTING  
THIRD FLOOR PLAN

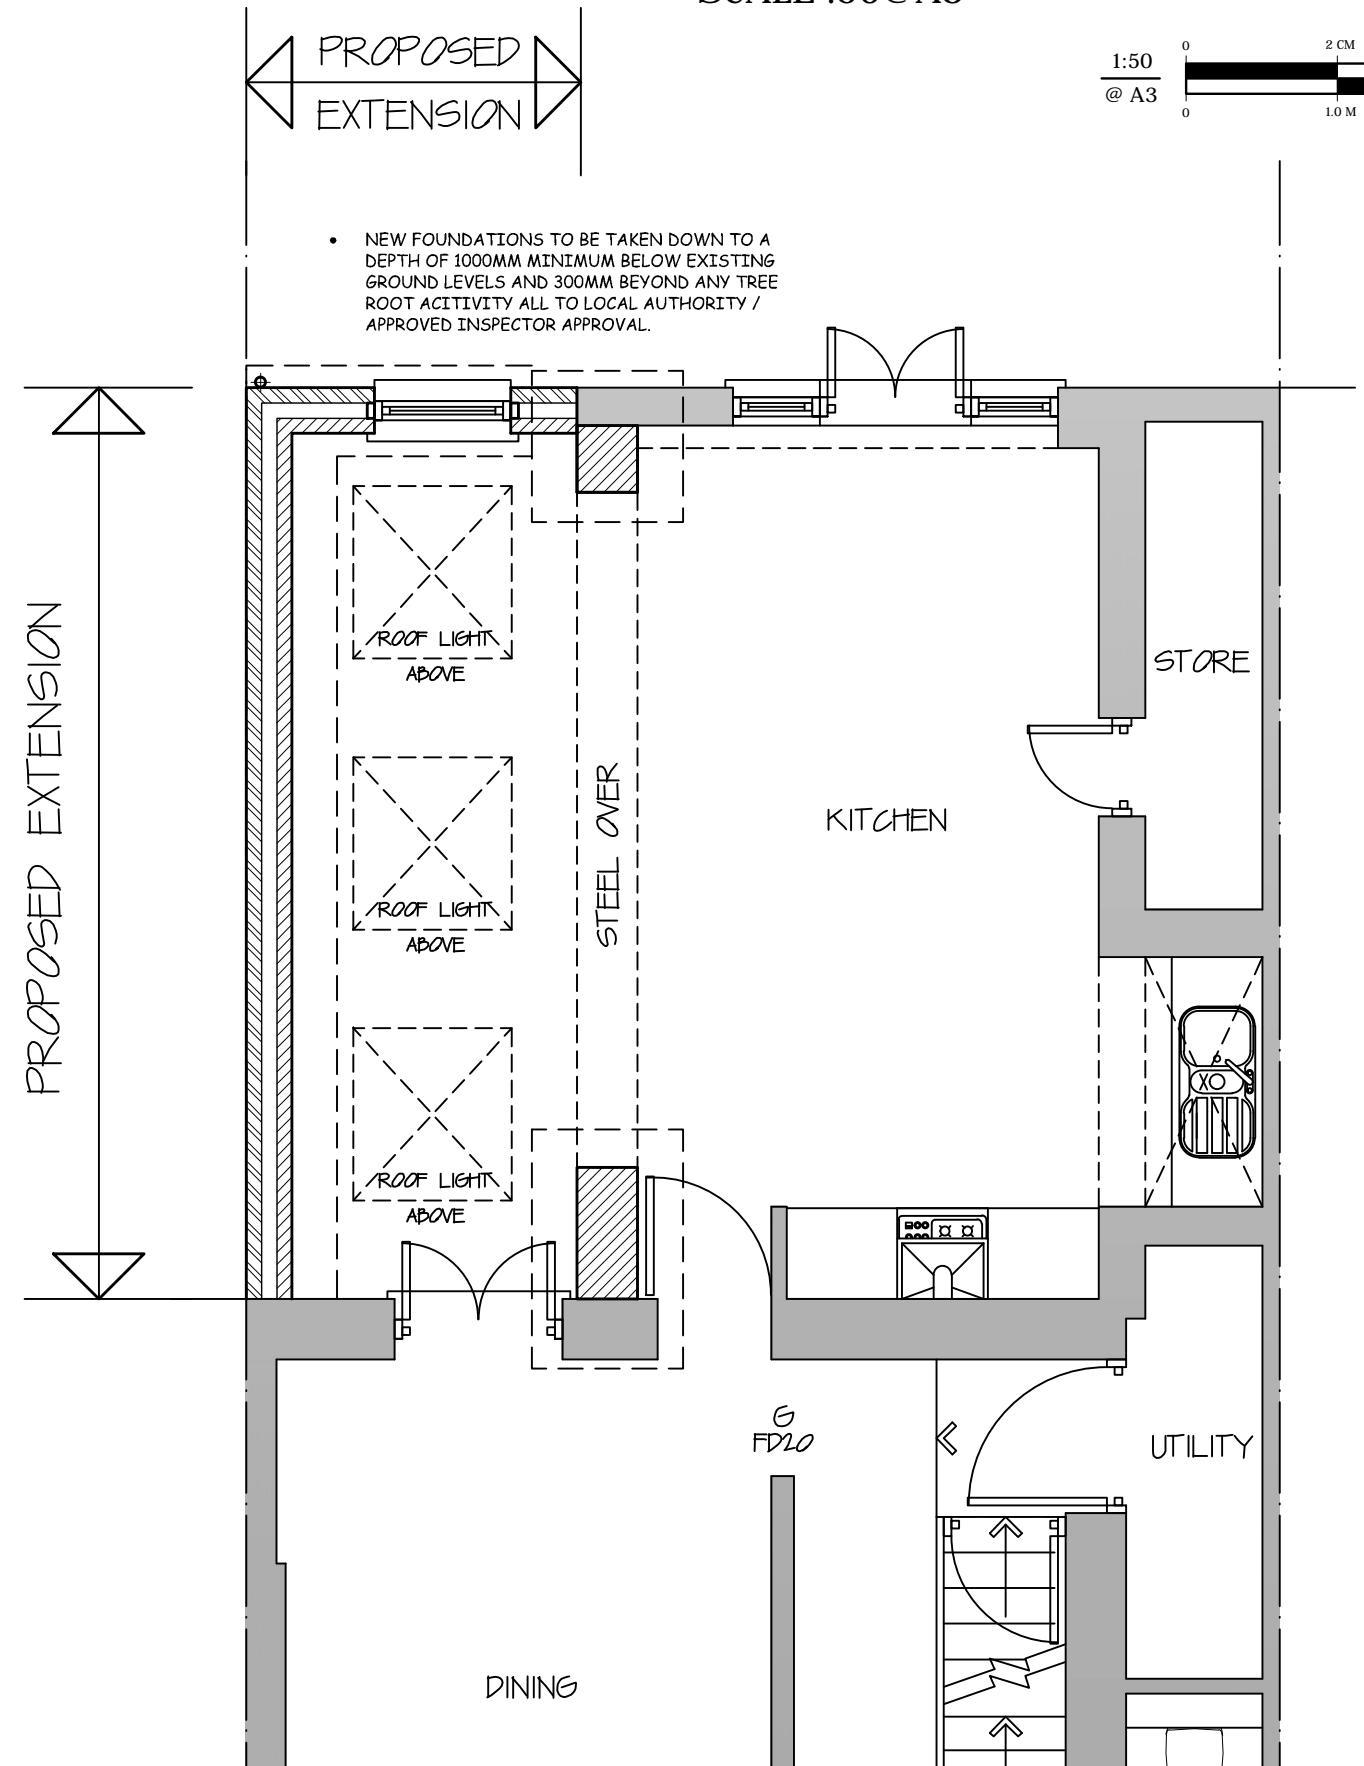

## MORE SPACE

HEAD OFFICE  
112 GUNNERSBURY AVENUE,  
LONDON, W54HB. TEL: 020 8753 7744  
FAX: 020 8896 2200

CLIENT: MR & MRS COREN

DRAWING TITLE:  
EXISTING SECOND/ THIRD FLOOR PLANS  
AND PROPOSED GROUND FLOOR PLAN


JOB TITLE:

PROPOSED SINGLE STOREY REAR / SIDE  
GROUND FLOOR EXTENSION AT  
46 LADY SOMERSET ROAD, LONDON, NW5 1TU

### NOTES

- ALL WORKS TO BE CARRIED OUT IN ACCORDANCE WITH CURRENT BUILDING REGULATIONS.
- ALL DIMENSIONS / LEVELS TO BE CHECKED AND VERIFIED ON SITE BEFORE COMMENCING ANY WORK AND ANY DISCREPANCIES TO BE REPORTED TO THE OFFICE IMMEDIATELY.
- THIS DRAWING TO BE READ IN CONJUNCTION WITH CONTRACT DOCUMENTS, PROJECT WORKING DRAWINGS, SPECIFICATION, ALL CONSULTANTS / SPECIALIST DRAWINGS, DETAILS AND SPECIFICATION.
- ALL MATERIALS TO BE USED IN THE CONSTRUCTION OF THE EXTERNAL SURFACES OF THE NEW WORKS SHALL MATCH THOSE IN THE EXISTING BUILDING.

|                                |                      |
|--------------------------------|----------------------|
| SCALE :<br>1:100 & 1:50 @A3    | DRAWN :              |
| DATE :<br>DEC 2011             | JOB NO :<br>EX 11071 |
| DRAWING NO :<br>EX 11071 / P02 |                      |

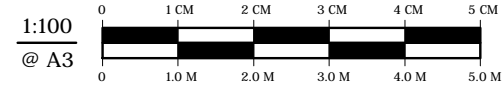

EXISTING  
FRONT ELEVATION



EXISTING  
REAR ELEVATION



EXISTING  
SIDE ELEVATION

## MORE SPACE

HEAD OFFICE  
112 GUNNERSBURY AVENUE,  
LONDON, W54HB. TEL: 020 8753 7744  
FAX: 020 8896 2200

CLIENT: MR & MRS COREN

DRAWING TITLE:  
EXISTING ELEVATIONS

JOB TITLE:

PROPOSED SINGLE STOREY REAR / SIDE  
GROUND FLOOR EXTENSION AT  
46 LADY SOMERSET ROAD, LONDON, NW5 1TU

### NOTES

- ALL WORKS TO BE CARRIED OUT IN ACCORDANCE WITH CURRENT BUILDING REGULATIONS.
- ALL DIMENSIONS / LEVELS TO BE CHECKED AND VERIFIED ON SITE BEFORE COMMENCING ANY WORK AND ANY DISCREPANCIES TO BE REPORTED TO THE OFFICE IMMEDIATELY.
- THIS DRAWING TO BE READ IN CONJUNCTION WITH CONTRACT DOCUMENTS, PROJECT WORKING DRAWINGS, SPECIFICATION, ALL CONSULTANTS / SPECIALIST DRAWINGS, DETAILS AND SPECIFICATION.
- ALL MATERIALS TO BE USED IN THE CONSTRUCTION OF THE EXTERNAL SURFACES OF THE NEW WORKS SHALL MATCH THOSE IN THE EXISTING BUILDING.


SCALE :  
1:100 @ A3

DATE :  
DEC 2011

DRAWING NO :  
EX 11071 / P03

DRAWN :

JOB NO :  
EX 11071

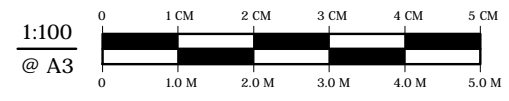

- NEW FOUNDATIONS TO BE TAKEN DOWN TO A DEPTH OF 1000MM MINIMUM BELOW EXISTING GROUND LEVELS AND 300MM BEYOND ANY TREE ROOT ACTIVITY ALL TO LOCAL AUTHORITY / APPROVED INSPECTOR APPROVAL.

## MORE SPACE

HEAD OFFICE  
112 GUNNERSBURY AVENUE,  
LONDON, W54HB.

TEL: 020 8753 7744  
FAX: 020 8896 2200

CLIENT: MR & MRS COREN

DRAWING TITLE: PRPOPOSED ELEVATIONS

JOB TITLE:

PROPOSED SINGLE STOREY REAR / SIDE  
GROUND FLOOR EXTENSION AT  
46 LADY SOMERSET ROAD, LONDON, NW5 1TU

- NOTES
- ALL WORKS TO BE CARRIED OUT IN ACCORDANCE WITH CURRENT BUILDING REGULATIONS.
  - ALL DIMENSIONS / LEVELS TO BE CHECKED AND VERIFIED ON SITE BEFORE COMMENCING ANY WORK AND ANY DISCREPANCIES TO BE REPORTED TO THE OFFICE IMMEDIATELY.
  - THIS DRAWING TO BE READ IN CONJUNCTION WITH CONTRACT DOCUMENTS, PROJECT WORKING DRAWINGS, SPECIFICATION, ALL CONSULTANTS / SPECIALIST DRAWINGS, DETAILS AND SPECIFICATION.
  - ALL MATERIALS TO BE USED IN THE CONSTRUCTION OF THE EXTERNAL SURFACES OF THE NEW WORKS SHALL MATCH THOSE IN THE EXISTING BUILDING.

SCALE: 1:100 @ A3

DATE: DEC 2011

DRAWING NO: EX 11071 / P04

DRAWN:

JOB NO: EX 11071