


4 Fitzroy Close

3 Fitzroy Close

front elevation as existing

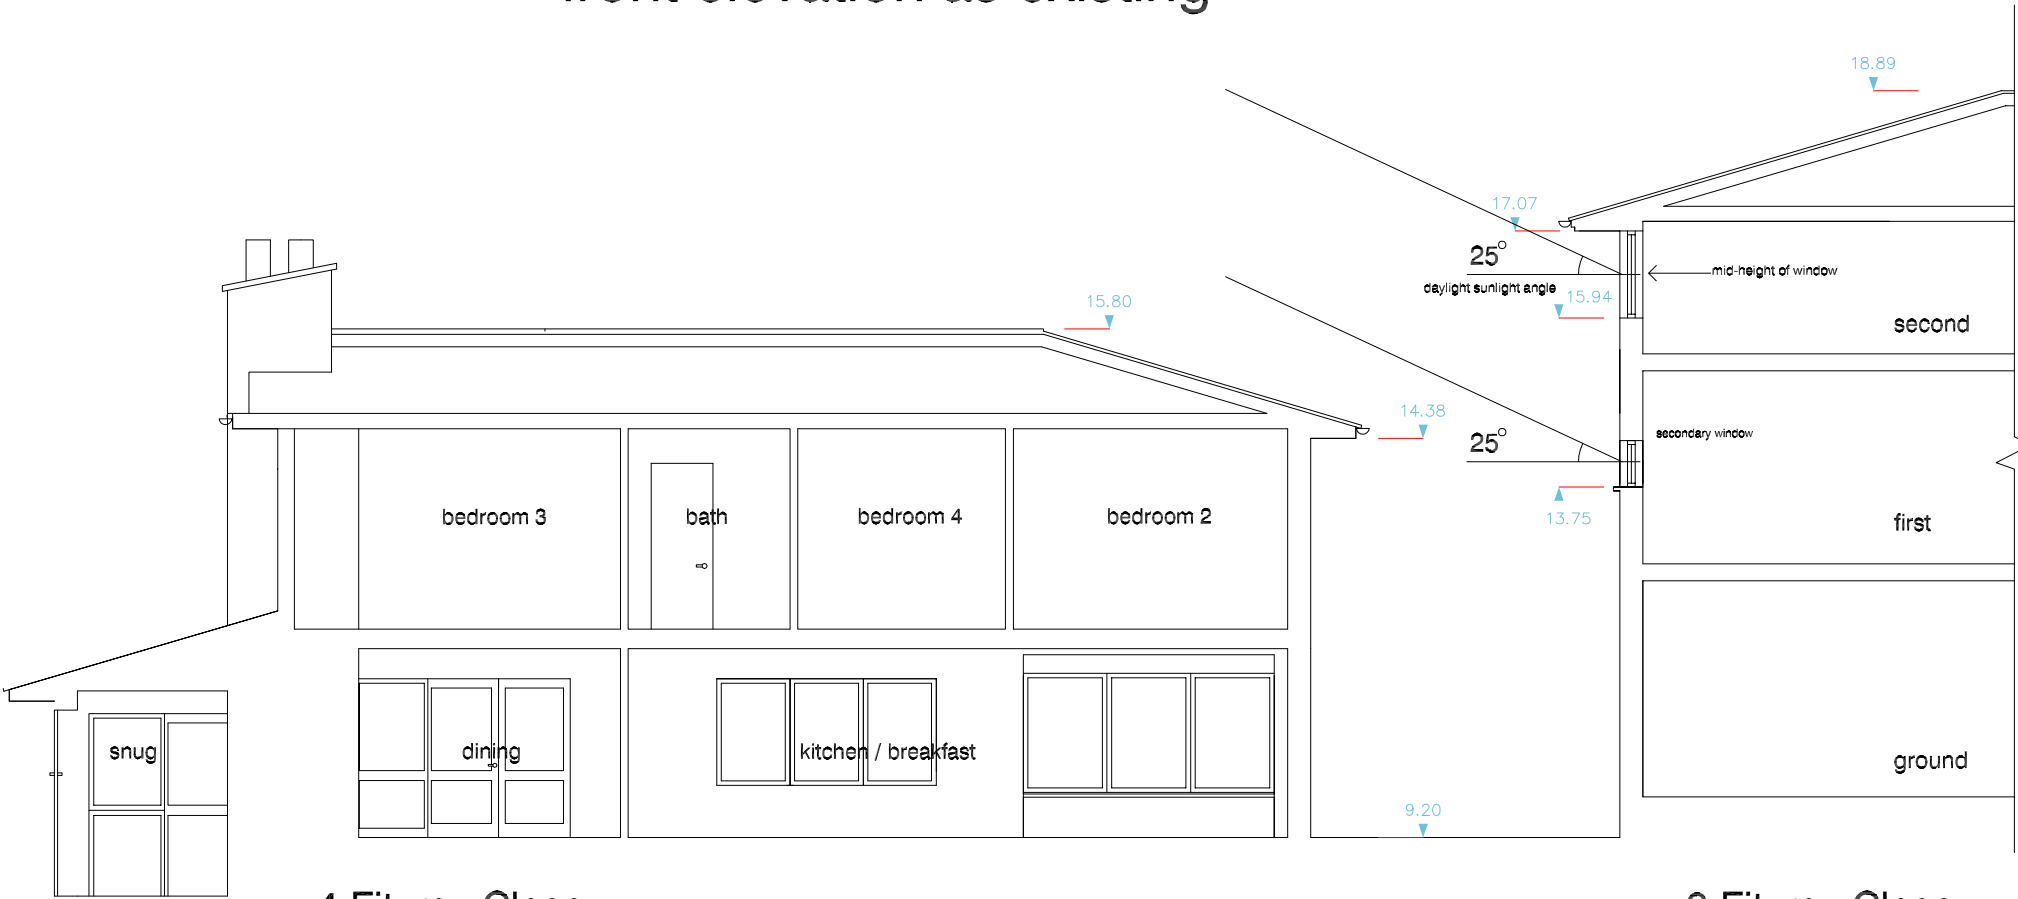

4 Fitzroy Close

3 Fitzroy Close

Section BB as existing

copyright

Copyright of this drawing is retained by Arena Property Services Ltd. Any discrepancies between this drawing and any other information should be reported to Arena Property Services Ltd.

Drawing Naming Convention:

Job No\Code\Dwg type\Location\Ref

Code: 13 = Existing 14 = Proposed

Dwg Type: B = Building E = Elevation S = Section T = Topographical

Location: B = Basement C = Ceiling Plan E = External F = Front G = Ground S = Side I = First R = Rear R = Roof GA = General Layout M = Mezzanine AA = Section A-A

Ref Ref to individual dwg I.D. (e.g. Revision)

Standard Abbreviations (where applicable):	
Building Survey	Land Survey
AB AIR BRICK	B BOLLARD
ACU AIR CONDITIONING UNIT	BB BRUSH BRACON
AB ACCESS HATCH	BT B.T. COVER
AP ACCESS PANEL	CAM CAMERA
AV AIR VALVE	CATV CABLE TV COVER
BH BEAM HT	CL COVER LEVEL
BR BOILER	ELEC ELECTRIC COVER
BSL BEAM SOFFIT LEVEL	EP ELECTRIC POLE
CB CUPBOARD	ER EARTH ROD
CC CEILING CHANGR	FP FLAG POLE
CH CLEAR INTERNAL HT	FW FOUL WATER
C-A CILL TO APEX HT	GU GULLY
C-H CILL TO HEAD HT	GV GAS VALVE
C-S CILL TO SPRING HT	HYD FIRE HYDRANT
DB DOOR BASE HT	IC INSPECTION COVER
DH DOOR HEAD HT	IL INVERT LEVEL
DR DRAIN	LP LAMP POST
EXP EXTRACTOR FAN	MH MANHOLE
FA FIRE ALARM	MKR MARKER POST
F-A FLOOR TO APEX HT	P POST
F-C FLOOR TO CILL HT	PM PARKING METER
F-H FLOOR TO HEAD HT	PI PIPE
F-S FLOOR TO SPRING HT	RO ROBBING EYE
GEA GROSS EXTERNAL AREA	RS ROAD SIGN
GIA GROSS INTERNAL AREA	RWP RAIN WATER PIPE
GU GULLY	SA SITE AREA
HT HEATER	SI SIGN
HW HOT WATER TANK	SL SOFFIT LEVEL
IA NET INTERNAL AREA	SV STOP VALVE
NTS NOT TO SCALE	SVP SOIL VENT PIPE
RAD RADIATOR	SW STORM WATER
RE RECESS HEAD HEIGHT	TP TELEGRAPH POLE
RFV RAISED FLOOR VOID	UTL UNABLE TO LOCATE
RL ROOF LIGHT	UTR UNABLE TO RAISE
RSH ROLLER SHUTTER	VP VENT PIPE
RWP RAIN WATER PIPE	WM WATER METER
SVP SOIL VENT PIPE	WT WATER TAP
V VENT	
WA WARDROBE	

Symbols (where applicable):

Direction of sloping ceiling

2.65

2.65

10.00

FLOOR TO STRUCTURAL CEILING HT

FLOOR TO SUSPENDED CEILING HT

FLOOR LEVEL RELATIVE TO DATUM

Notes:

The Survey has been computed on an arbitrary grid.

All Levels are in metres and relate to an arbitrary site datum.

Station Xi. Value 10.000m.

All direction arrows indicate UP unless otherwise stated.

Drainage pipe sizes (where shown) have been gauged from the surface (for safety reasons) and should be regarded as approximate only.

Visible features in the vicinity of any boundary, as shown on this survey, may not represent the extent of legally conveyed ownership.

Whilst every effort has been made to determine wall materials, no guarantee is given. Materials should be regarded as assumed unless verified by a qualified third party.


Rev	Date	By	Description

ARENA

PROPERTY SERVICES LIMITED

CHARTERED SURVEYORS

LAND & MEASURED BUILDING SURVEYS

96 Farrington Road, London EC1R 3EA

020 7837 7721 020 7837 3277

surveys@arena-ps.com

Client: MR MEHTA

Project: 4 FITZROY CLOSE LONDON

Drawing Title: LEVEL ADDED TO ELEVATION

Date: 24/11/11	Scale: 1:100@A1	Surveyor: GT	Drawn: GT	Checked: PMP
Job No: 11078	Drawing No: 11078-13-E-F	Sheet No: 1 of 2	Rev:	