

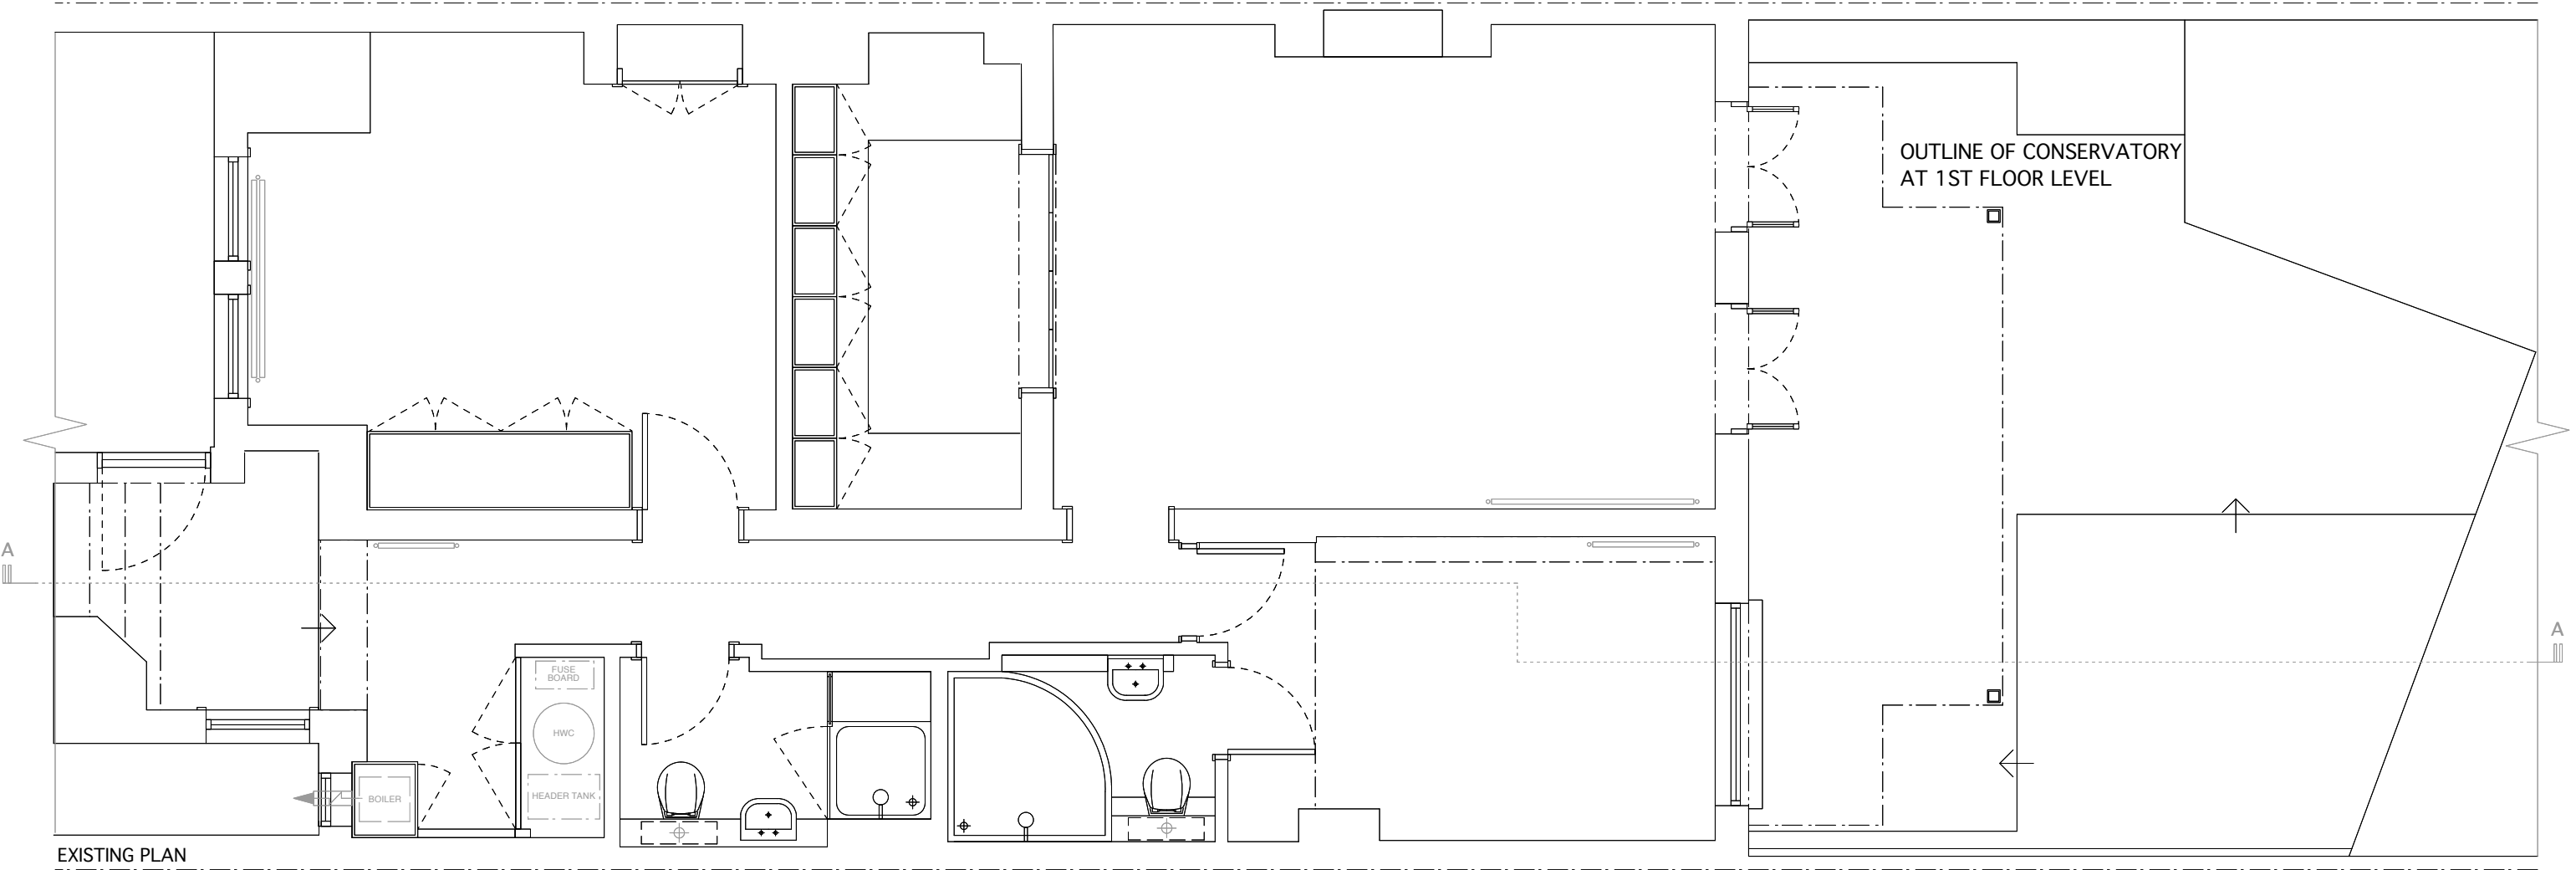


EXISTING PART SECTION AA

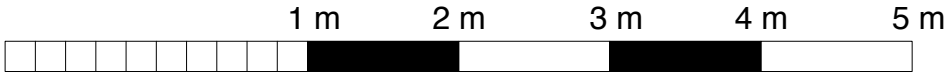

EXISTING PLAN

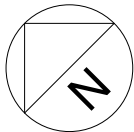

REVISIONS

ALL INFORMATION REMAINS THE PROPERTY OF SITE SPECIFIC AND MAY NOT BE USED FOR ANY PURPOSE WHATSOEVER, OR REPRODUCED THROUGH ANY MEDIUM WITHOUT THE WRITTEN PERMISSION OF SITE SPECIFIC. NO RESPONSIBILITY IS ACCEPTED FOR UNAUTHORISED USE.



DO NOT SCALE OFF DRAWINGS. WORK FROM FIGURED DIMENSIONS ONLY.
DRAWINGS FOR INFORMATION ONLY.
ALL DIMENSIONS TO BE CHECKED AND VERIFIED ON SITE PRIOR TO CONSTRUCTION OR MANUFACTURE.

EXISTING PLAN AND PART SECTION
PL.EX.01

SITE SPECIFIC LTD

PROPERTY + DESIGN
305 CURTAIN HOUSE
134-146 CURTAIN ROAD EC2A 3AR
020 7689 3200
020 7689 3199
office@sitespecificltd.co.uk

PROJECT 14a ADAMSON ROAD
LONDON
NW3
SCALE 1:50
DATE NOV 2011
DRAWN BY AG

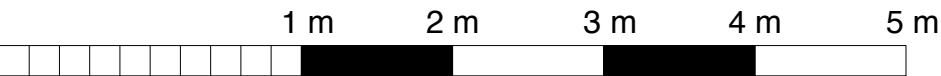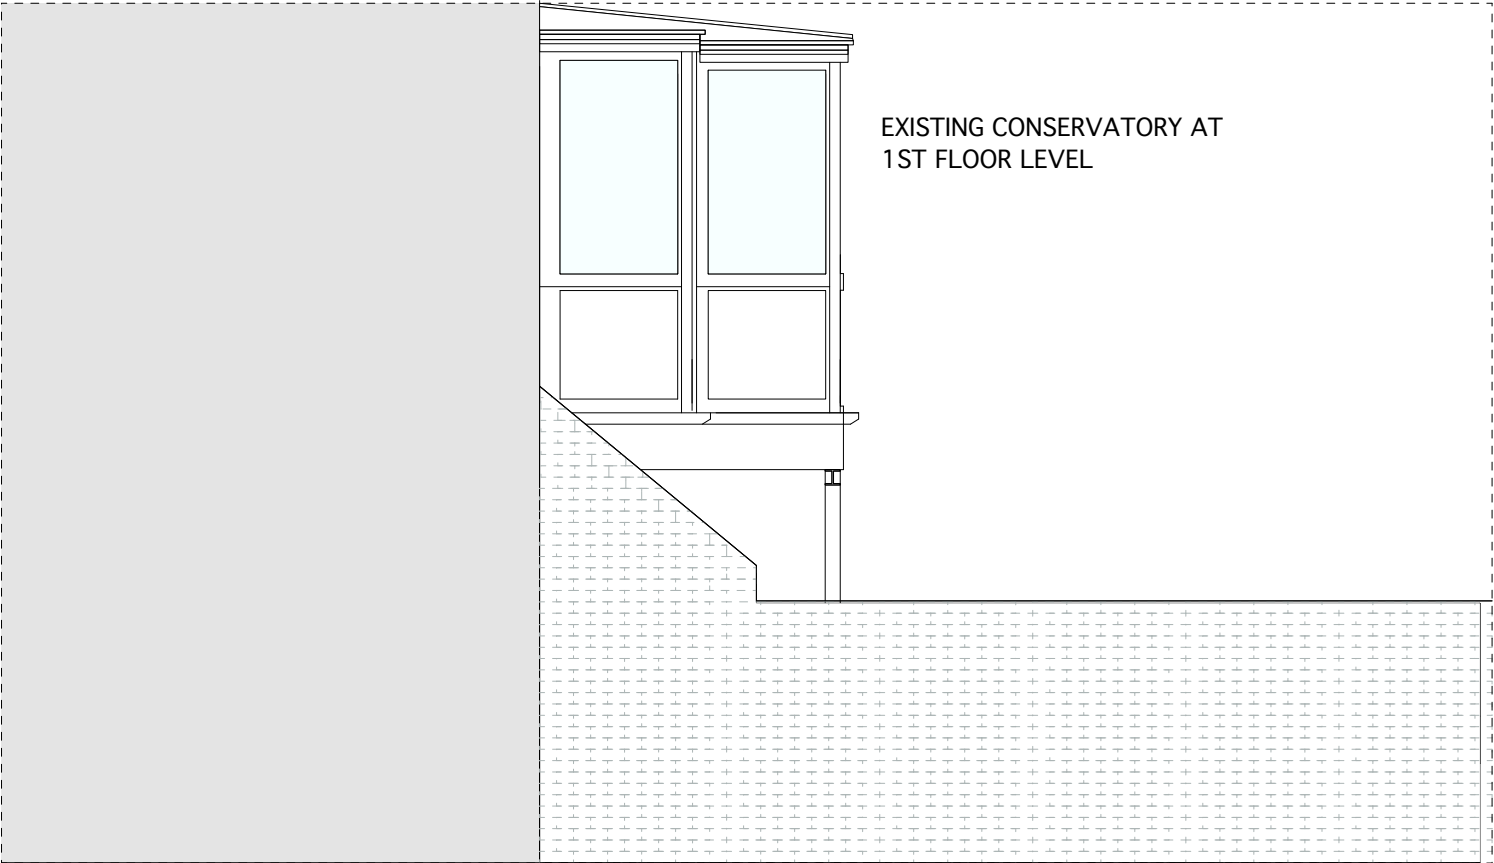

REVISIONS

ALL INFORMATION REMAINS THE PROPERTY OF SITE SPECIFIC AND MAY NOT BE USED FOR ANY PURPOSE WHATSOEVER, OR REPRODUCED THROUGH ANY MEDIUM WITHOUT THE WRITTEN PERMISSION OF SITE SPECIFIC. NO RESPONSIBILITY IS ACCEPTED FOR UNAUTHORISED USE.

DO NOT SCALE OFF DRAWINGS. WORK FROM FIGURED DIMENSIONS ONLY.
DRAWINGS FOR INFORMATION ONLY.
ALL DIMENSIONS TO BE CHECKED AND VERIFIED ON SITE PRIOR TO CONSTRUCTION OR MANUFACTURE.

EXISTING PART REAR AND SIDE ELEVATIONS
PL.EX.02

SITE SPECIFIC LTD

PROPERTY + DESIGN

305 CURTAIN HOUSE
134-146 CURTAIN ROAD EC2A 3AR
020 7689 3200
020 7689 3199
office@sitespecificltd.co.uk

PROJECT

14a ADAMSON ROAD
LONDON
NW3

SCALE



1:50

DATE

NOV 2011

DRAWN BY

AG

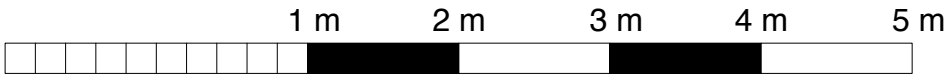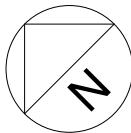

ALL INFORMATION REMAINS THE PROPERTY OF SITE SPECIFIC AND MAY NOT BE USED FOR ANY PURPOSE WHATSOEVER, OR REPRODUCED THROUGH ANY MEDIUM WITHOUT THE WRITTEN PERMISSION OF SITE SPECIFIC. NO RESPONSIBILITY IS ACCEPTED FOR UNAUTHORIZED USE.

DO NOT SCALE OFF DRAWINGS. WORK FROM FIGURED DIMENSIONS ONLY.
DRAWINGS FOR INFORMATION ONLY.
ALL DIMENSIONS TO BE CHECKED AND VERIFIED ON SITE PRIOR TO CONSTRUCTION OR MANUFACTURE.

REVISIONS

EXISTING ROOF PLAN
PL.EX.03

T:
F:
E:

SITE SPECIFIC LTD


PROPERTY + DESIGN

305 CURTAIN HOUSE
134-146 CURTAIN ROAD EC2A 3AR
020 7689 3200
020 7689 3199
office@sitespecificltd.co.uk


PROJECT 14a ADAMSON ROAD
LONDON
NW3

SCALE 1:50


DATE NOV 2011
DRAWN BY AG

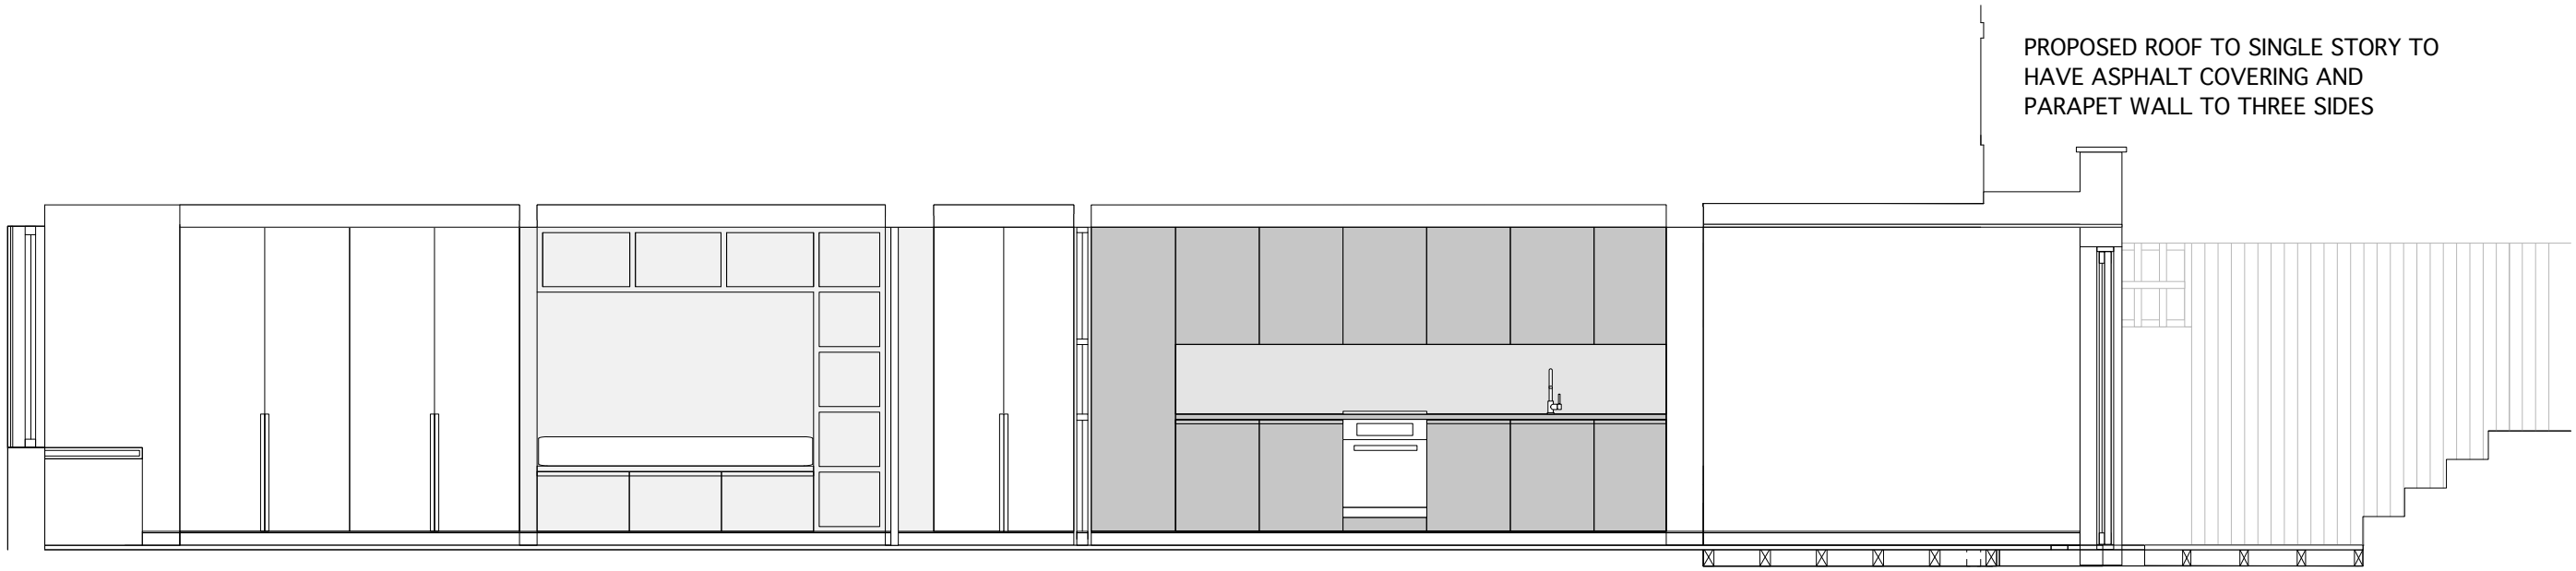

SECTION BB

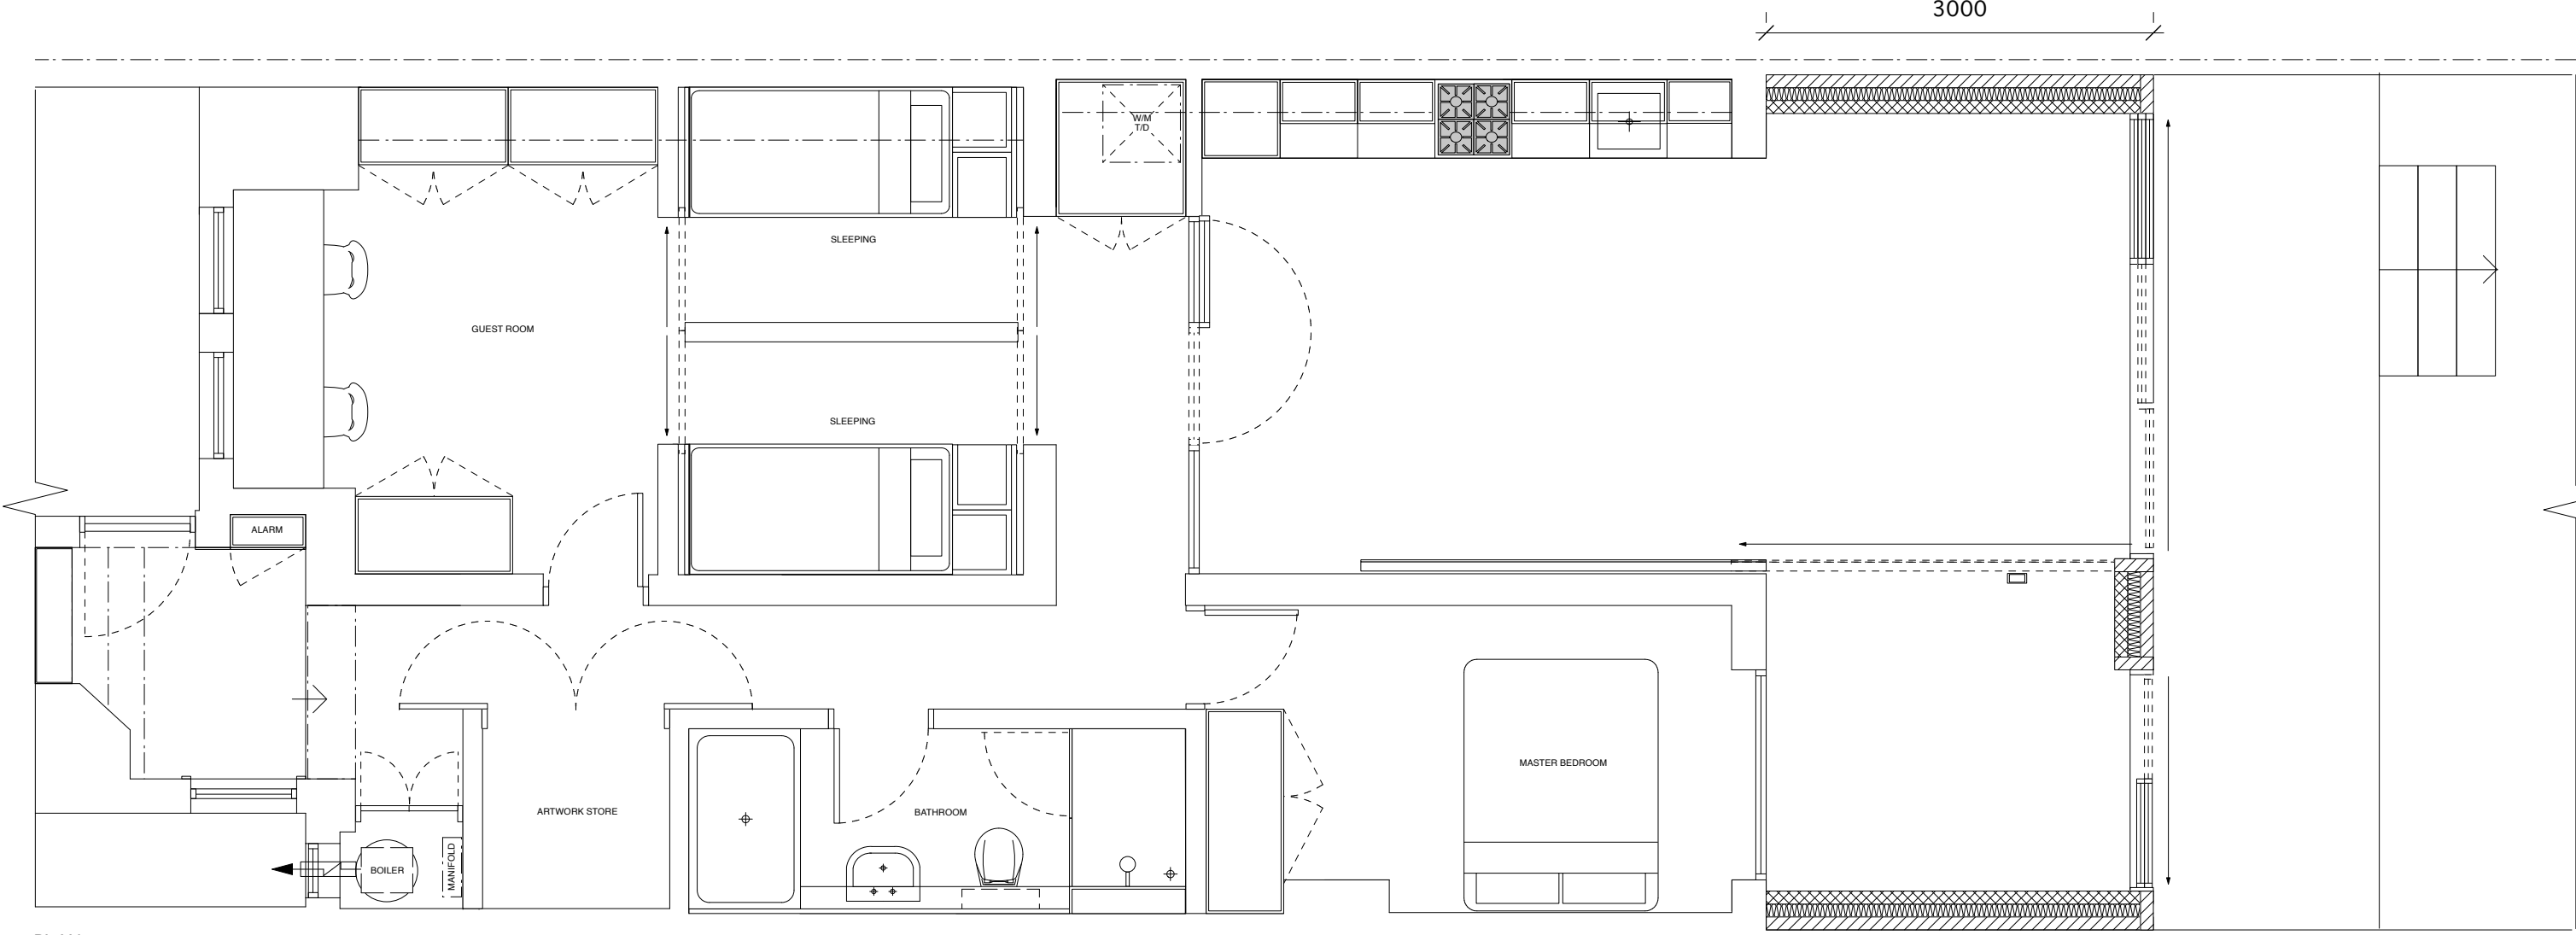

PLAN

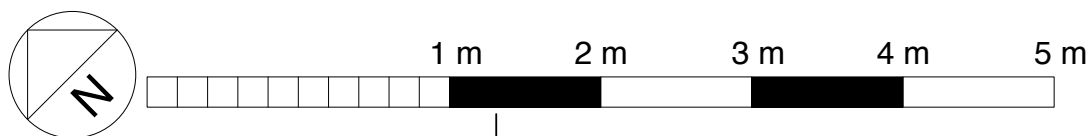

REVISIONS

ALL INFORMATION REMAINS THE PROPERTY OF SITE SPECIFIC AND MAY NOT BE USED FOR ANY PURPOSE WHATSOEVER, OR REPRODUCED THROUGH ANY MEDIUM WITHOUT THE WRITTEN PERMISSION OF SITE SPECIFIC. NO RESPONSIBILITY IS ACCEPTED FOR UNAUTHORISED USE.

DO NOT SCALE OFF DRAWINGS. WORK FROM FIGURED DIMENSIONS ONLY.
DRAWINGS FOR INFORMATION ONLY.
ALL DIMENSIONS TO BE CHECKED AND VERIFIED ON SITE PRIOR TO CONSTRUCTION OR MANUFACTURE.


PROPOSED PLAN AND PART SECTION
PL.P.01

T:
F:
E:

SITE SPECIFIC LTD

PROPERTY + DESIGN
305 CURTAIN HOUSE
134-146 CURTAIN ROAD EC2A 3AR
020 7689 3200
020 7689 3199
office@sitespecificltd.co.uk

PROJECT 14a ADAMSON ROAD LONDON NW3
SCALE 1:50
DATE NOV 2011
DRAWN BY AG

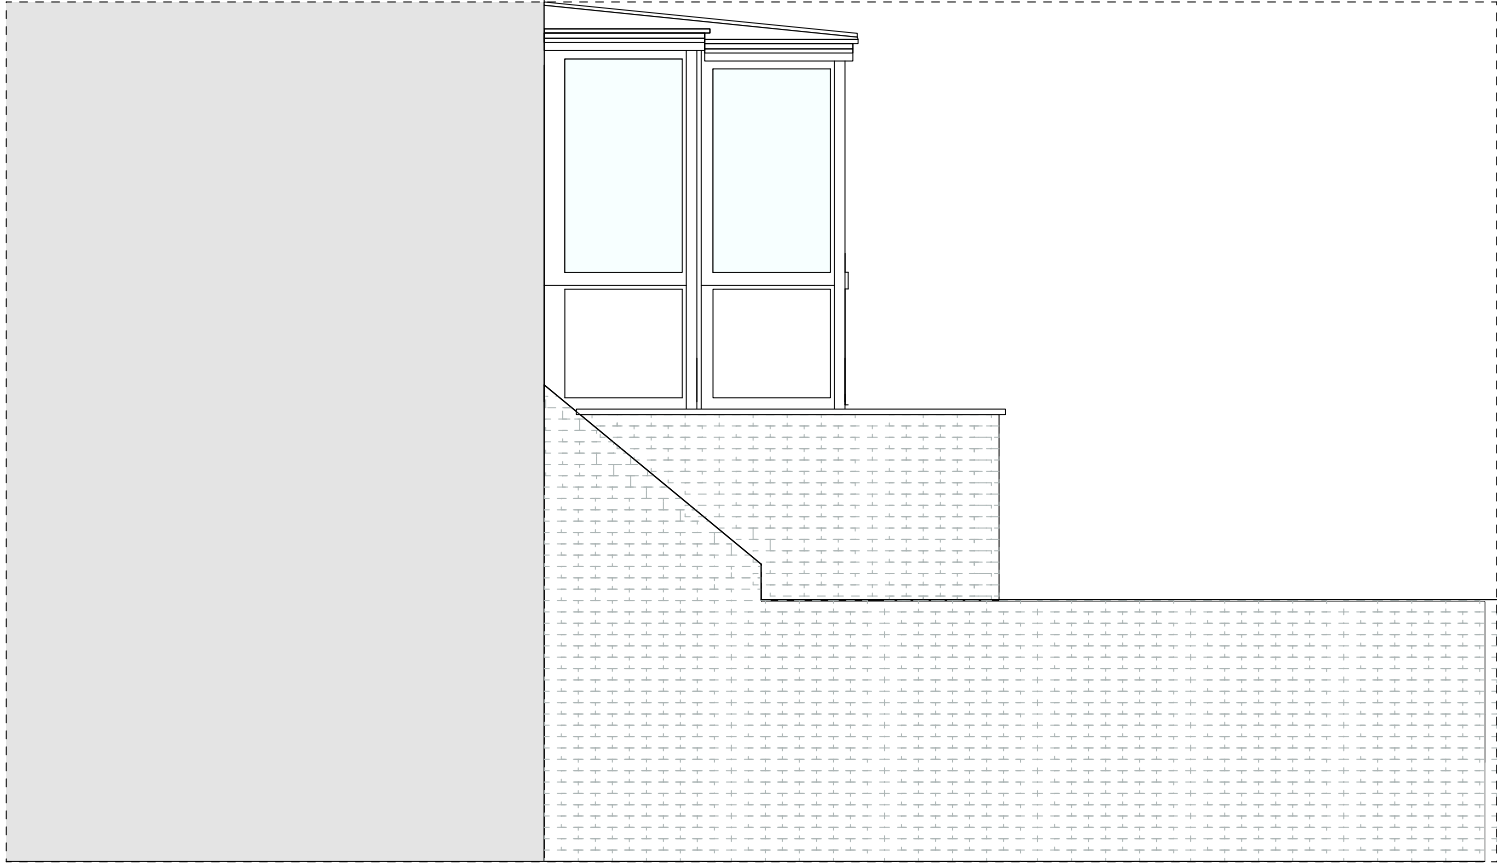


3000

3000

PROPOSED ROOF TO SINGLE STORY TO HAVE ASPHALT COVERING AND
PARAPET WALL TO THREE SIDES



PROPOSED INFILL SINGLE STORY EXTENSION IN MATCHING STOCK
BRICKS WITH ALUMINIUM FRAMED SLIDING DOORS ONTO GARDEN

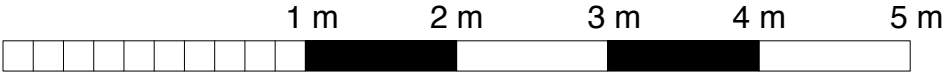

REVISIONS

PROPOSED PART REAR AND SIDE ELEVATIONS
PL.P.02

SITE SPECIFIC LTD

PROPERTY + DESIGN

305 CURTAIN HOUSE
134-146 CURTAIN ROAD EC2A 3AR
020 7689 3200
020 7689 3199
office@sitespecificltd.co.uk

PROJECT

14s ADAMSON ROAD
LONDON
NW3

SCALE

1:50

DATE

NOV 2011

DRAWN BY



AG

ALL INFORMATION REMAINS THE PROPERTY OF SITE SPECIFIC AND MAY NOT
BE USED FOR ANY PURPOSE WHATSOEVER, OR REPRODUCED THROUGH
ANY MEDIUM WITHOUT THE WRITTEN PERMISSION OF SITE SPECIFIC
NO RESPONSIBILITY IS ACCEPTED FOR UNAUTHORISED USE.

DO NOT SCALE OFF DRAWINGS. WORK FROM FIGURED DIMENSIONS
ONLY.
DRAWINGS FOR INFORMATION ONLY.
ALL DIMENSIONS TO BE CHECKED AND VERIFIED ON SITE PRIOR TO
CONSTRUCTION OR MANUFACTURE.

PROPOSED ROOF TO SINGLE STORY TO HAVE ASPHALT COVERING AND
PARAPET WALL TO THREE SIDES

3000

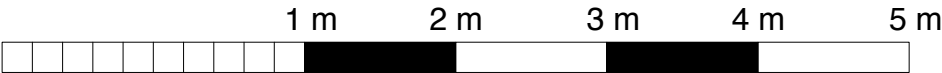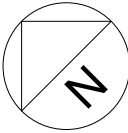

REVISIONS

ALL INFORMATION REMAINS THE PROPERTY OF SITE SPECIFIC AND MAY NOT
BE USED FOR ANY PURPOSE WHATSOEVER, OR REPRODUCED THROUGH
ANY MEDIUM WITHOUT THE WRITTEN PERMISSION OF SITE SPECIFIC
NO RESPONSIBILITY IS ACCEPTED FOR UNAUTHORISED USE.

DO NOT SCALE OFF DRAWINGS. WORK FROM FIGURED DIMENSIONS
ONLY.
DRAWINGS FOR INFORMATION ONLY.
ALL DIMENSIONS TO BE CHECKED AND VERIFIED ON SITE PRIOR TO
CONSTRUCTION OR MANUFACTURE.

PROPOSED ROOF PLAN
PL.P.03

SITE SPECIFIC LTD

PROPERTY + DESIGN
305 CURTAIN HOUSE
134-146 CURTAIN ROAD EC2A 3AR
020 7689 3200
020 7689 3199
office@sitespecificltd.co.uk

PROJECT 14a ADAMSON ROAD
LONDON
NW2
SCALE 1:50
DATE NOV 2011
DRAWN BY AG