


NOTE:
Do not scale from the drawing. Any discrepancies to be reported to the architect. All dimensions will be taken on site prior to ordering and construction.
Copyright remains with the architect. This drawing is to be read in conjunction with the specification and all other relevant drawings.

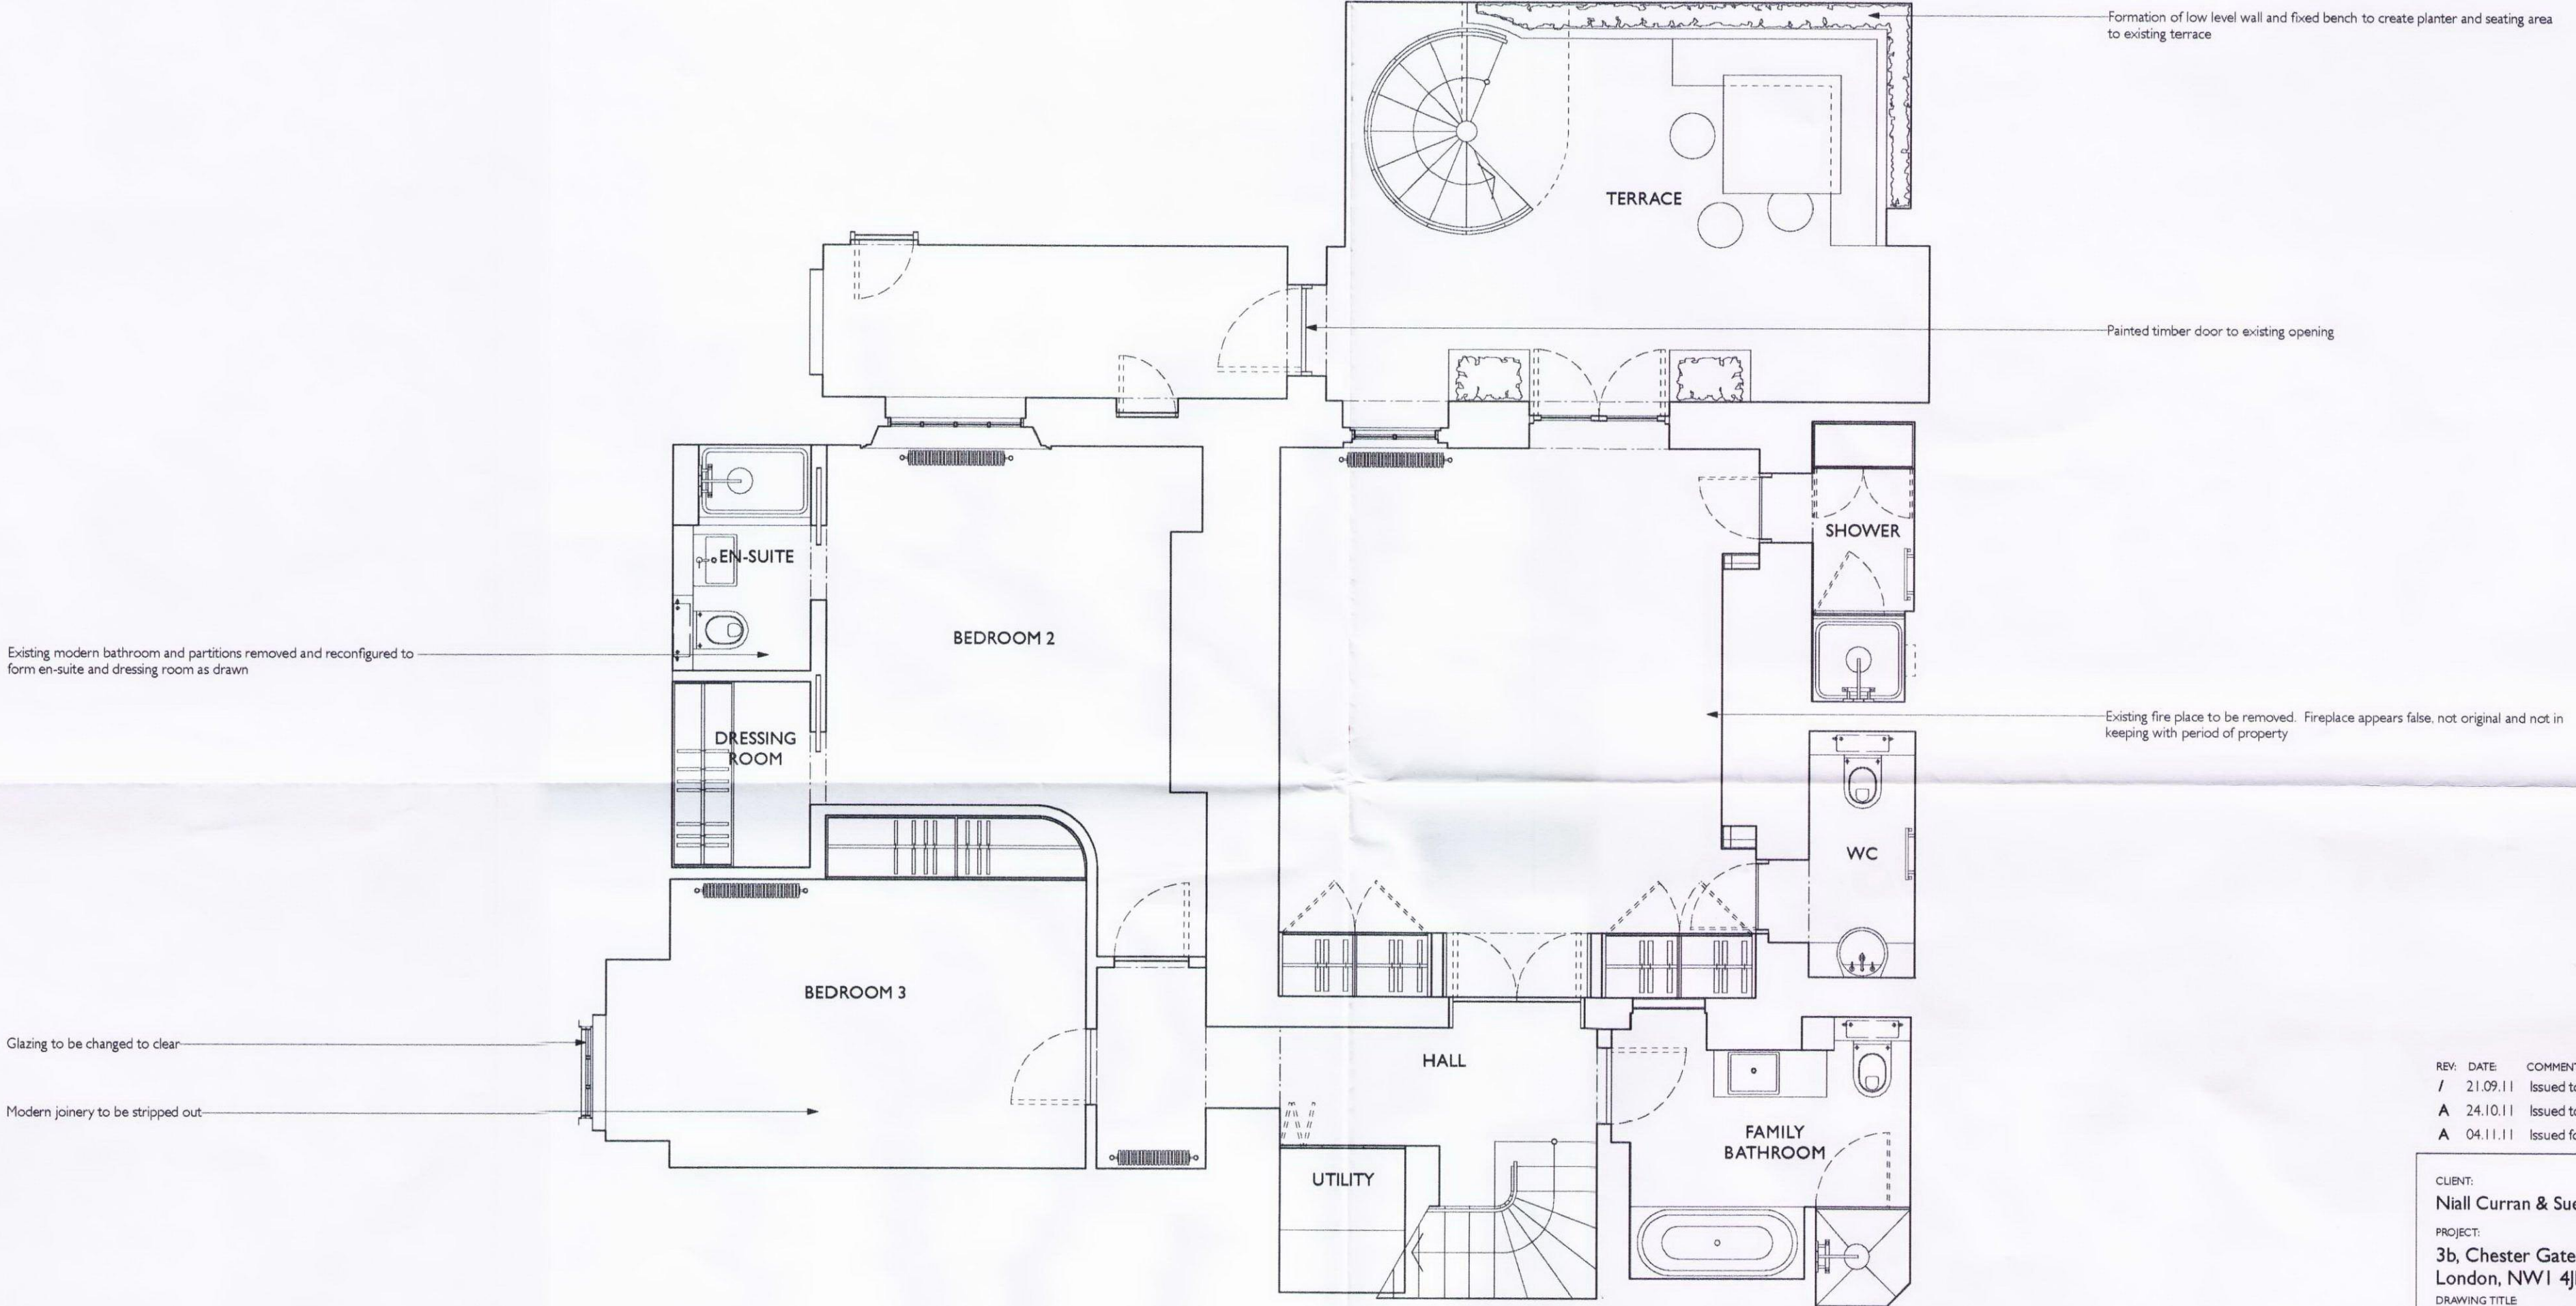

| REV | DATE | COMMENT | BY |
|-----|----------|-------------------------------|-------|
| / | 21.09.11 | Issued to Client | E McG |
| A | 24.10.11 | Issued to Client for approval | E McG |
| A | 04.11.11 | Issued for full planning | E McG |

CLIENT:
Niall Curran & Sue Reid
PROJECT:
**3b, Chester Gate, Regents Park
London, NW1 4JH**
DRAWING TITLE:
PROPOSED LOWER GROUND FLOOR
DRAWING NUMBER:
CG11-GA-P-(-1)
REVISION:
A

| SCALE | DATE OF FIRST ISSUE | DRAWN BY |
|------------------|---------------------|--------------|
| 1:50 @ A2 | 21.09.2011 | E McG |



121c Cleveland Street
London, W1T 6PZ
t. +44(0) 7974 393 481
f. +44(0) 20 7631 1191
e. info@emgarchitects.co.uk

A PROPOSED - BASEMENT FLOOR PLAN
Scale 1:50

RECEIVED
04 NOV 2011