


1  
GE\_02  
South Elevation



2  
GE\_02  
North Elevation

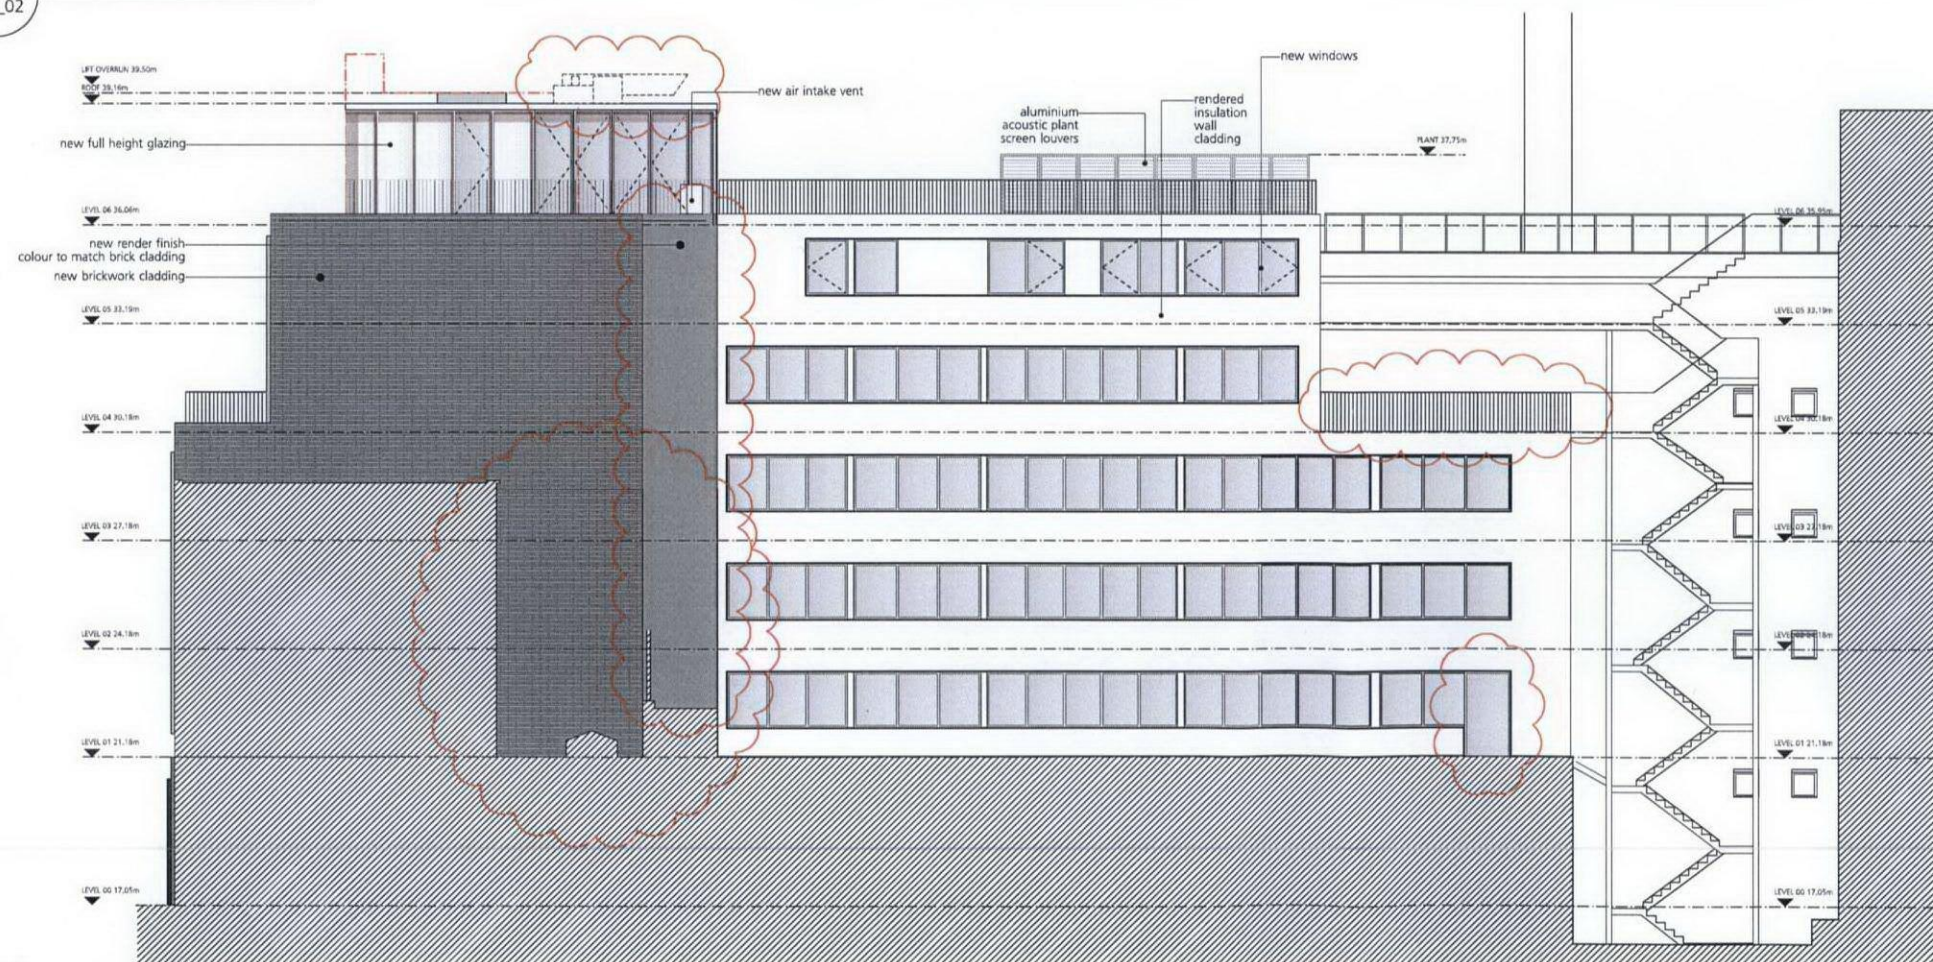

**GENERAL NOTES.**

All dimensions to be checked on site prior to commencement of any works, and/or preparation of any shop drawings.

Sizes of and dimensions to any structural elements are indicative only. See structural engineers drawings for actual sizes / dimensions.

Sizes of and dimensions to any service elements are indicative only. See service engineers drawings for actual sizes and dimensions.

This drawing to be read in conjunction with all other Architect's drawings, specifications and other Consultants' information.

All proprietary systems shown on this drawing are to be installed strictly in accordance with the Manufacturers/Suppliers recommended details.

Any discrepancies between information shown on this drawing and any other contract information or manufacturers/suppliers recommendations is to be brought to the attention of the Architect

**DO NOT SCALE FROM THIS DRAWING.**

**NOTES.**

|    |  |          |
|----|--|----------|
| P6 | Planning Amendments                            | 11.11.11 |
| P5 | Coordination revisions                         | 31.05.11 |
| P4 | Stage D issue                                  | 06.05.11 |
| P3 | Stage C issue                                  | 05.04.11 |
| P2 | Planning Issue                                 | 08.03.11 |
| P1 | Materials amended, 6th floor extension amended | 28.02.11 |

| REVISION | DATE |
|----------|------|
|----------|------|

Buckley Gray Yeoman  
Studio 4.04, The Tea Building  
56 Shoreditch High Street, London E1 6JJ  
Tel: 020 7033 9913 Fax: 020 7033 9914

CLIENT Mercer Real Estate Partners

PROJECT 28 Kirby Street

DRAWING **GENERAL ARRANGEMENT**  
Proposed Elevations Sheet 2

SCALE 1:100@A1 (1:200@A3)

DATE July 2011 DRAWN BY GW

DWG No. 736\_GE\_02 REVISION P6

DRAWING STATUS **PLANNING**