



1 South Elevation

GE_02

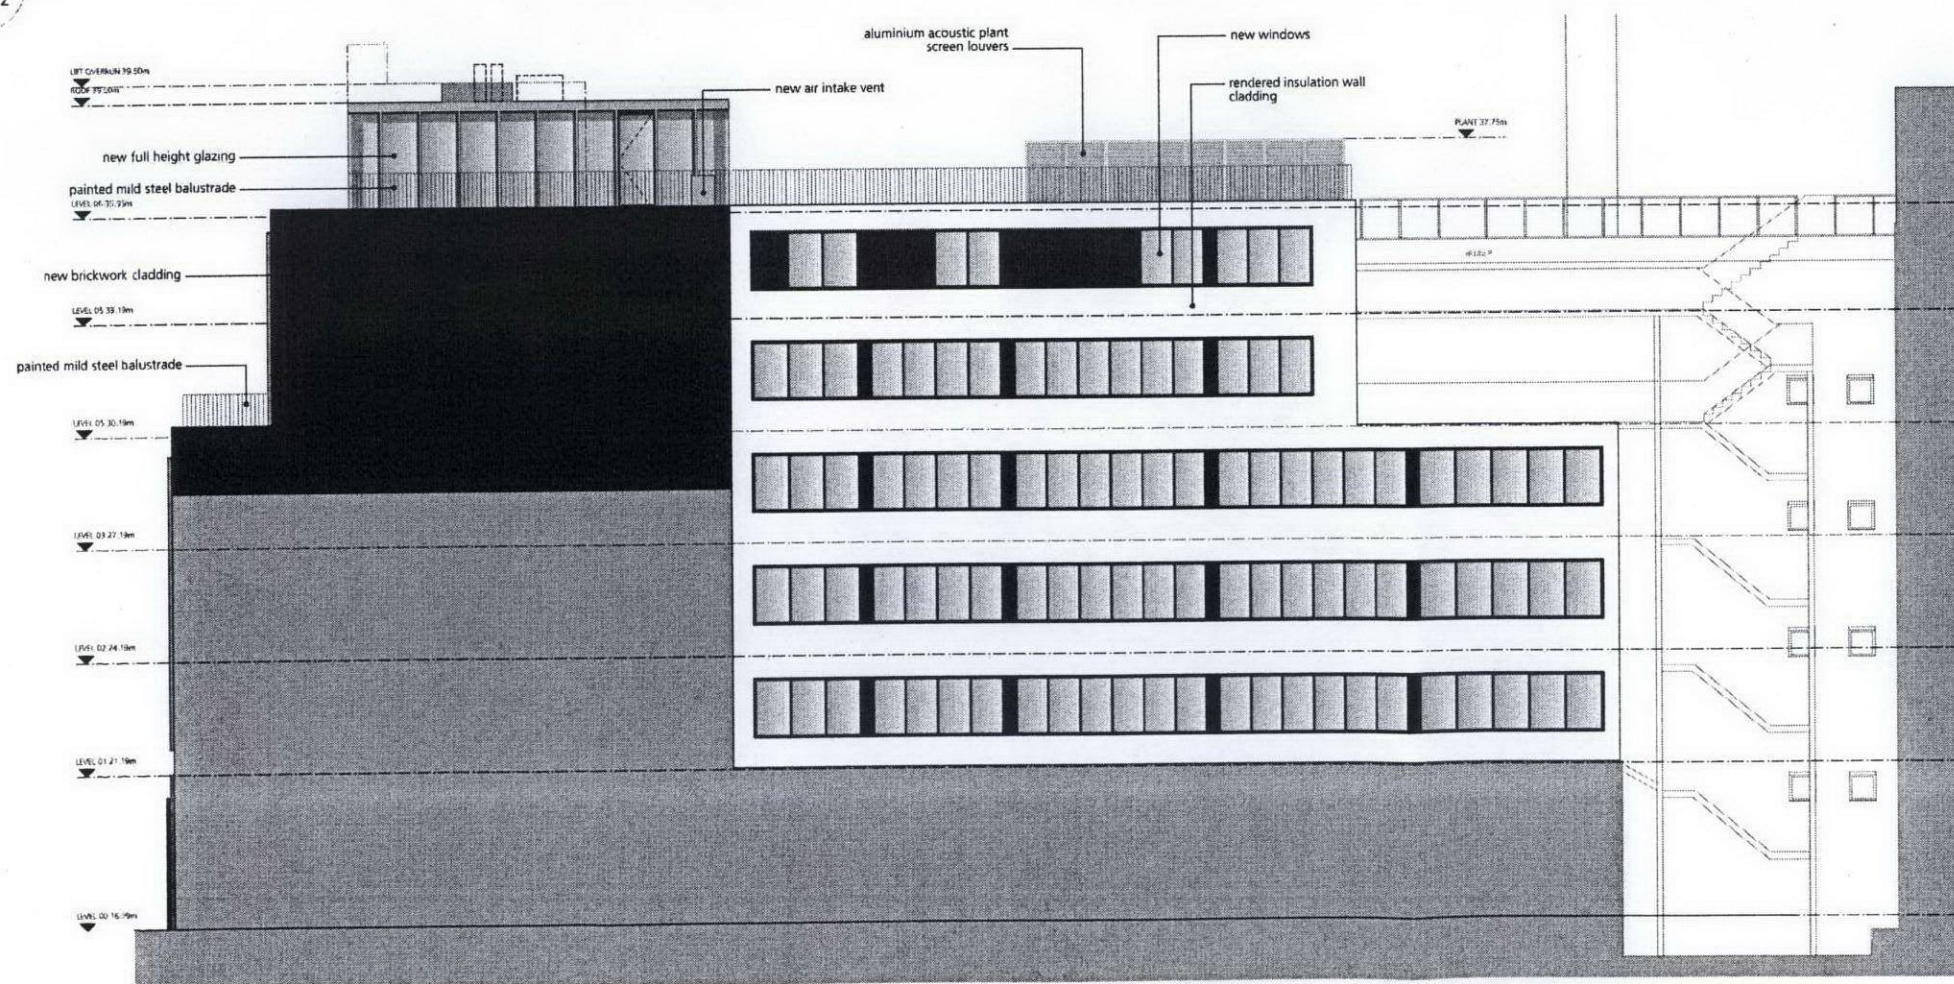

2 North Elevation

GE_02

 

GENERAL NOTES.

All dimensions to be checked on site prior to commencement of any works, and/or preparation of any shop drawings.

Sizes of and dimensions to any structural elements are indicative only. See structural engineers drawings for actual sizes / dimensions.

Sizes of and dimensions to any service elements are indicative only. See service engineers drawings for actual sizes and dimensions.

This drawing to be read in conjunction with all other Architect's drawings, specifications and other Consultants' information.

All proprietary systems shown on this drawing are to be installed strictly in accordance with the Manufacturers/Suppliers recommended details.

Any discrepancies between information shown on this drawing and any other contract information or manufacturers/suppliers recommendations is to be brought to the attention of the Architect.

DO NOT SCALE FROM THIS DRAWING.

NOTES.

P2 Planning Issue 08.03.11
P1 Materials amended, 6th floor extension amended 28.02.11

REVISION DATE

Buckley Gray Yeoman
Studio 4.04, The Tea Building
56 Shoreditch High Street, London E1 6JJ
Tel: 020 7033 9913 Fax: 020 7033 9914

CLIENT Mercer Real Estate Partners

PROJECT 28 Kirby Street

DRAWING Elevations Sheet 2 as approved

SCALE 1:100@A1 (1:200@A3)

DATE Feb 2011 DRAWN BY GW

DWG No. 736_PL_GE_02 REVISION P2

DRAWING STATUS PLANNING

Information contained on this drawing is the sole copyright of Buckley Gray Yeoman and is not to be reproduced without their permission.