

All dimensions to be checked on site prior to commencement of any works, and/or preparation of any shop drawings

Sizes of and dimensions to any structural elements are indicative only. See structural engineers drawings for actual sizes / dimensions.


Sizes of and dimensions to any service elements are indicative only. See service engineers drawings for actual sizes and dimensions.

This drawing to be read in conjunction with all other Architect's drawings, specifications and other Consultants' information.

All proprietary systems shown on this drawing are to be installed strictly in accordance with the Manufacturers/Suppliers recommended details.

Any discrepancies between information shown on this drawing and any other contract information or manufacturers/suppliers recommendations is to be brought to the attention of the Architect

NOTES.

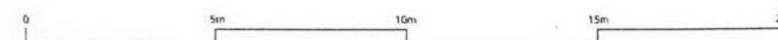

P3	Amendments to site boundary, cycle store & service entrance door, residential cycle lockers amended	23.05.11
P2	Planning issue	08.03.11
P1	Cycle store amended, showers added	02.02.11

REVISION	DATE
----------	------

Buckley Gray Yeoman
Studio 4.04, The Tea Building
56 Shoreditch High Street, London E1 6JJ
Tel: 020 7033 9913 Fax: 020 7033 9914

CLIENT **Mercer Real Estate Partners**

PROJECT 28 Kirby Street

DRAWING **GENERAL ARRANGEMENT**
Ground Floor Plan as approved

SCALE 1:100@A1 (1:200@A3)

DATE Feb 2010 DRAWN BY GW

DWG No. **736 PL GA 00** REVISION P3

DRAWING STATUS PLANNING

Information contained in this drawing is the sole copyright of Buckley Grey Newman and is not to be reproduced without their permission.