


Proposed Roof Plan

New patio area to match adjoining property
New flat roof coverings to match flat roofs to adjoining properties


Railing to match railings to adjoining property



Proposed Section B-B

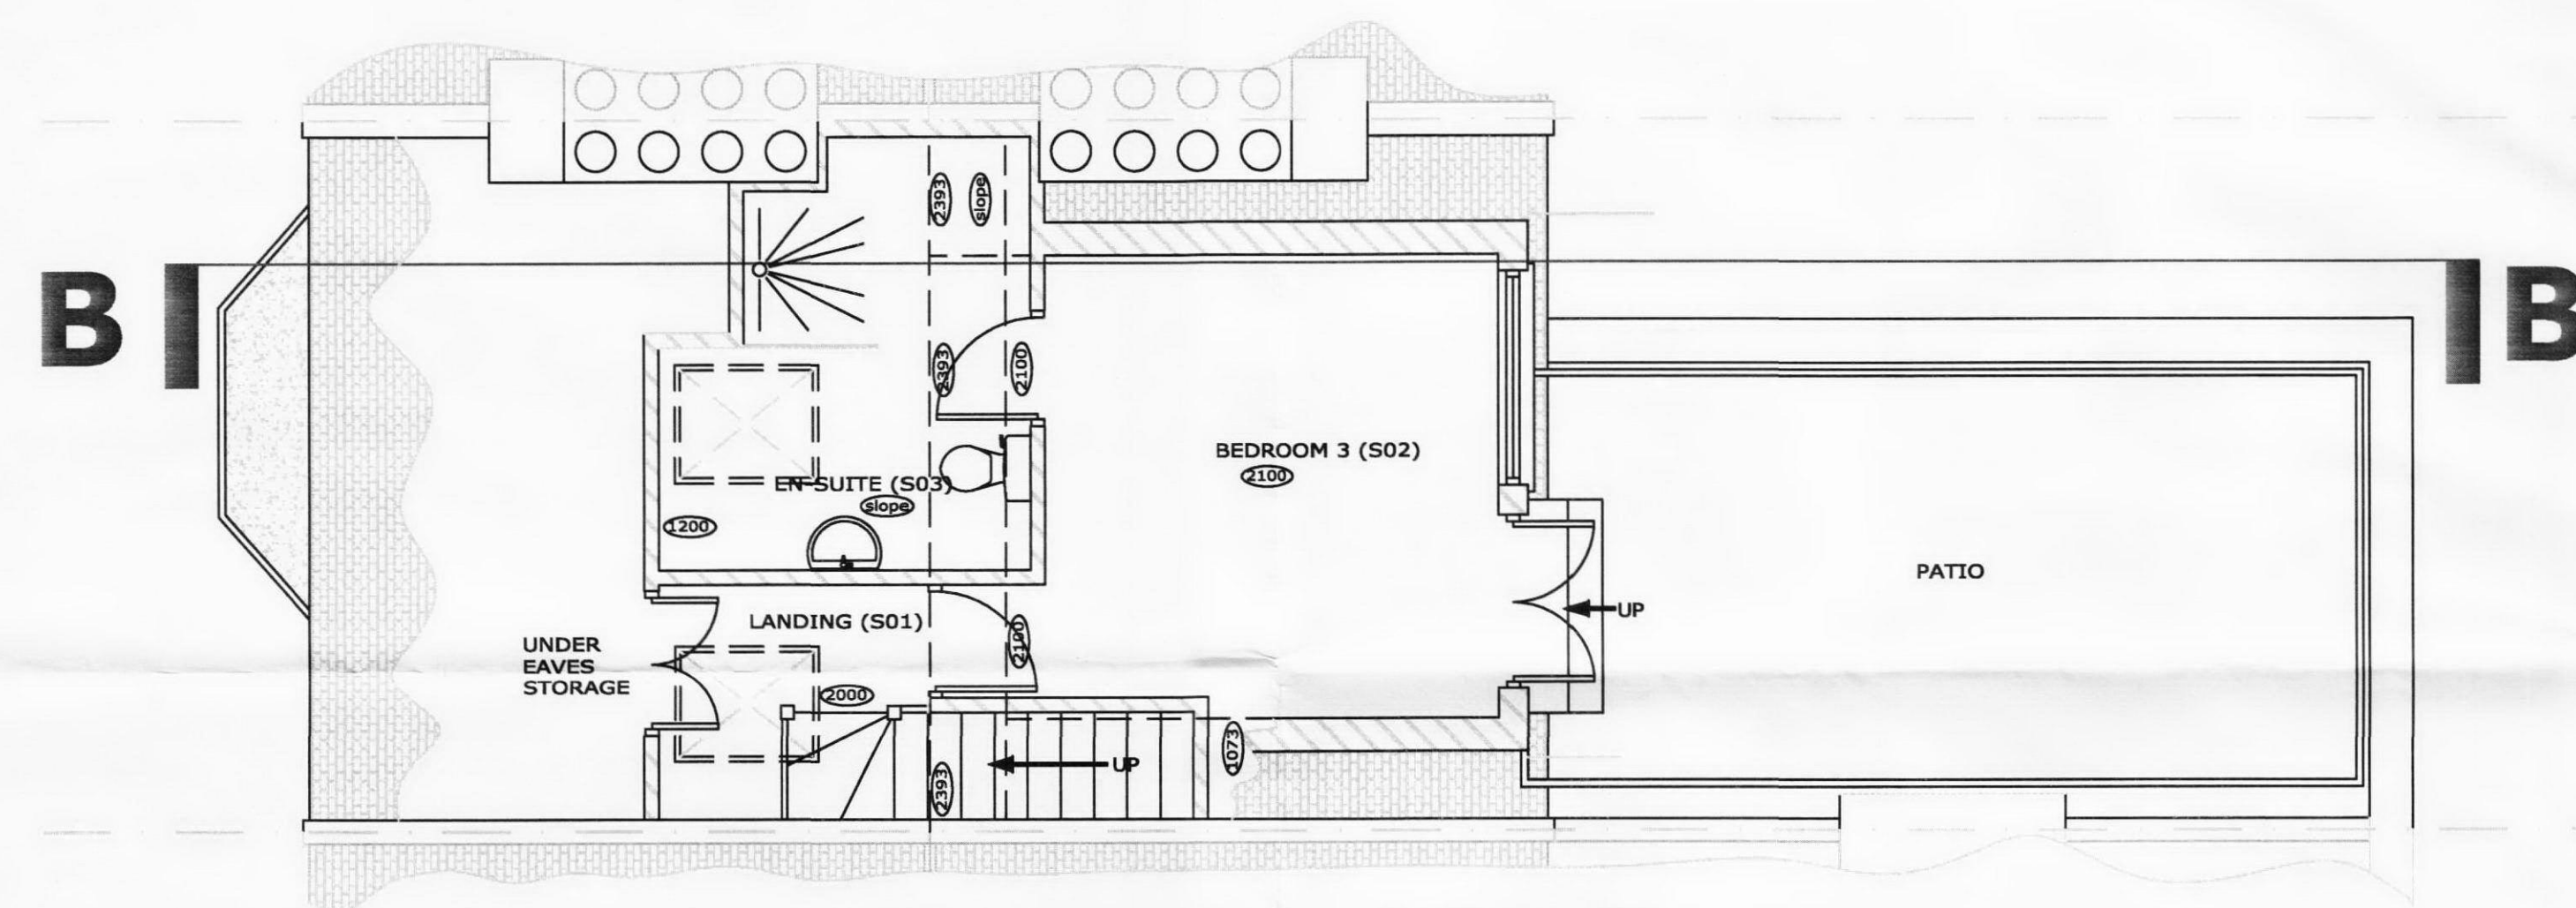

Proposed Second Floor Plan

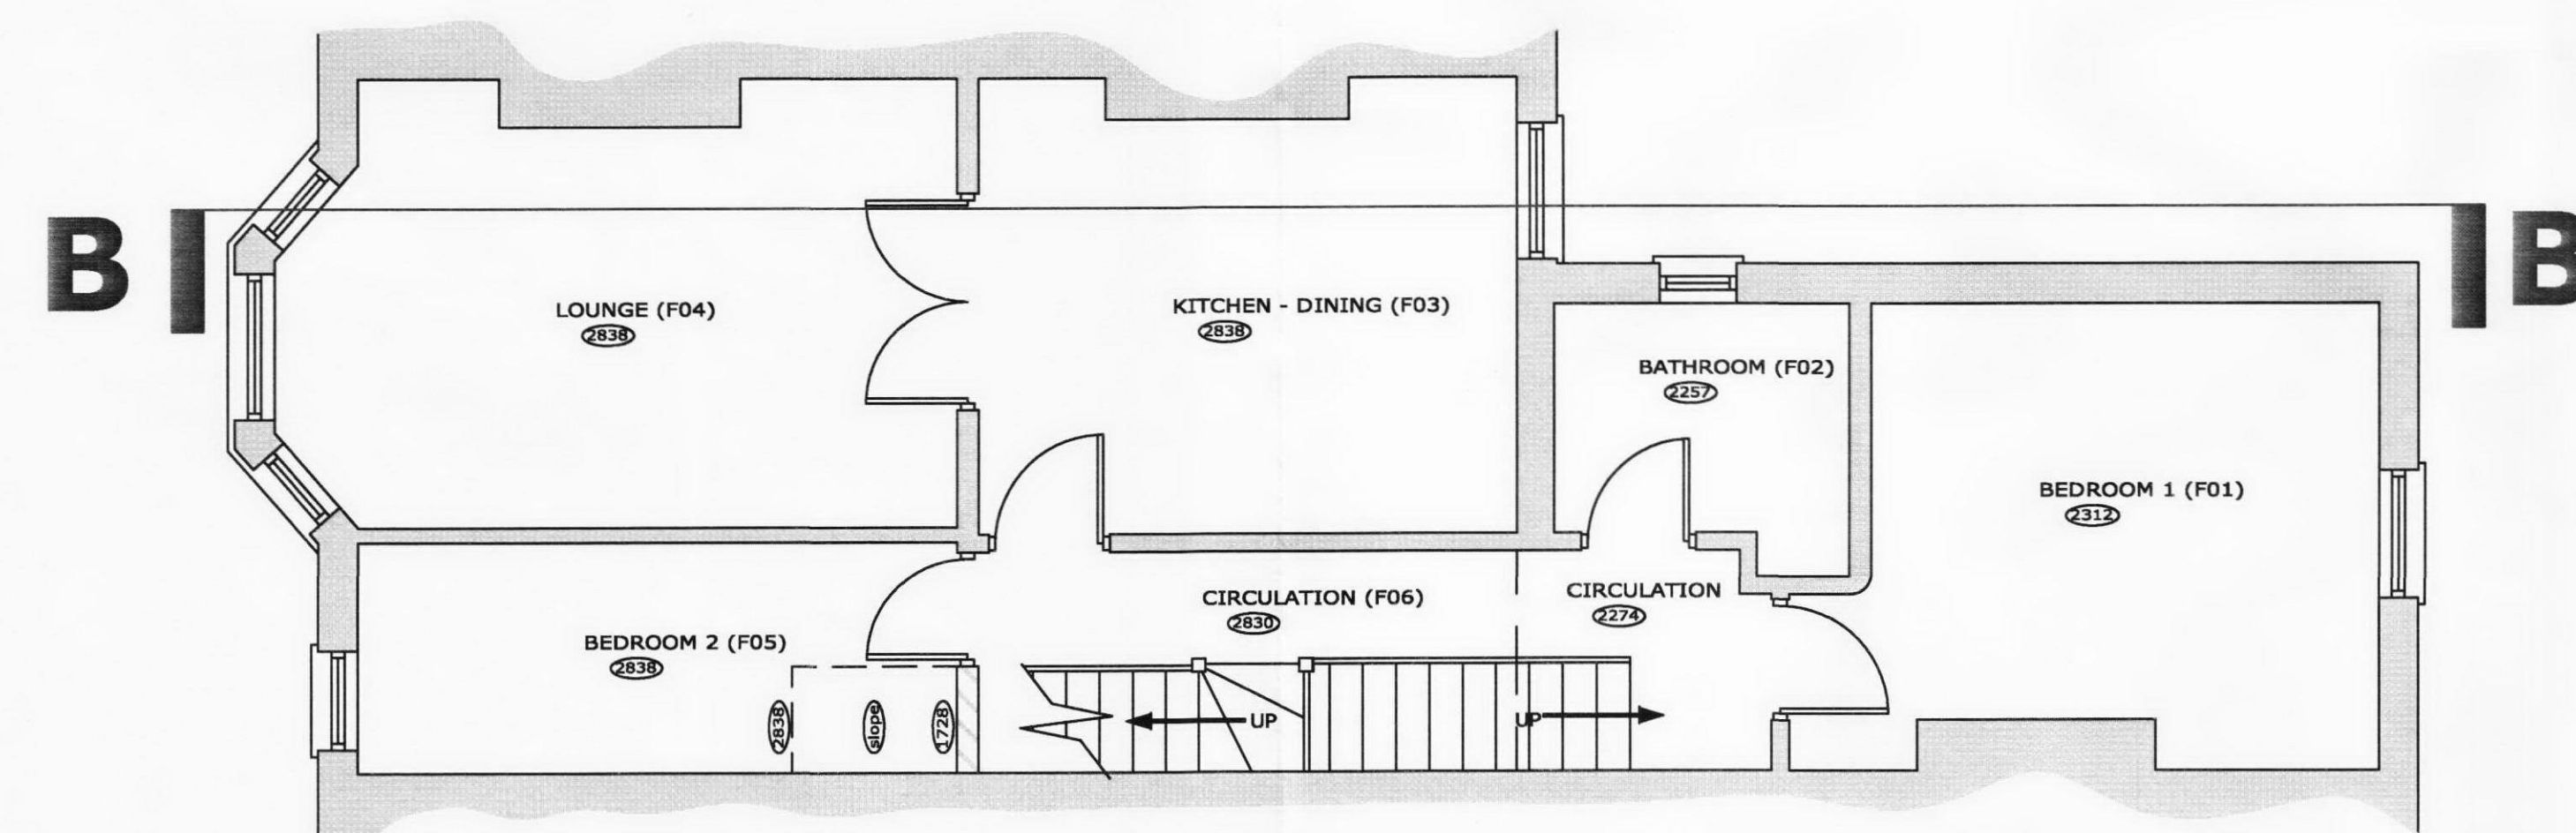

Proposed First Floor Plan

New windows and patio doors to match existing found to property (bathroom window to be obscured glazing)



Proposed Rear Elevation

New Velux roof windows to match similar found to adjoining properties



Proposed Front Elevation

New fenestration to match existing and adjoining buildings

Revision	Description	Date
A	modifications to size of rear dormer following consultation with Planners. This in turn has caused a reconfiguration of internal layout.	21/04/11
B	revision of internal layout following discussions with Client	11/07/11
C	Revision of dormer size following confirmation with Planners on what was passed on adjoining property	14/09/11

Do not scale from this drawing. All dimensions, levels and such like are to be checked on site by the Contractor prior to preparation of shop drawings / commencement of work on site.
This drawing is to be read in conjunction with all relevant Consultant's and / or Specialist's drawings / documents, and any discrepancies or variations are to be notified to Jones Melling & Partners before the affected work commences.
This drawing and the copyrights and patents therein are the property of Jones Melling & Partners and may not be used or reproduced without consent.

Client Julie Grant-Hapeshi	Project Proposed Loft Conversion and Rear Terrace
Address 11 c Gladys Road West Hampstead London NW6 2PU	Title Proposed Floor Plans, Elevations and Section B-B
Scale 1:50 @ A1	Purpose of Issue Planning Submission
Drawn By GM	Checked By KJ
Job No. 11.176	Rev. No. C
	Date 16/02/11
	Rev. No. 11.176-P01



JONES MELLING & PARTNERS
Planning Consultants
406 The Quadrant
Birkenhead Park, Warrington
Cheshire WA3 6PW
Tel: 01925 819 256
www.jmplt.co.uk