


notes & revisions

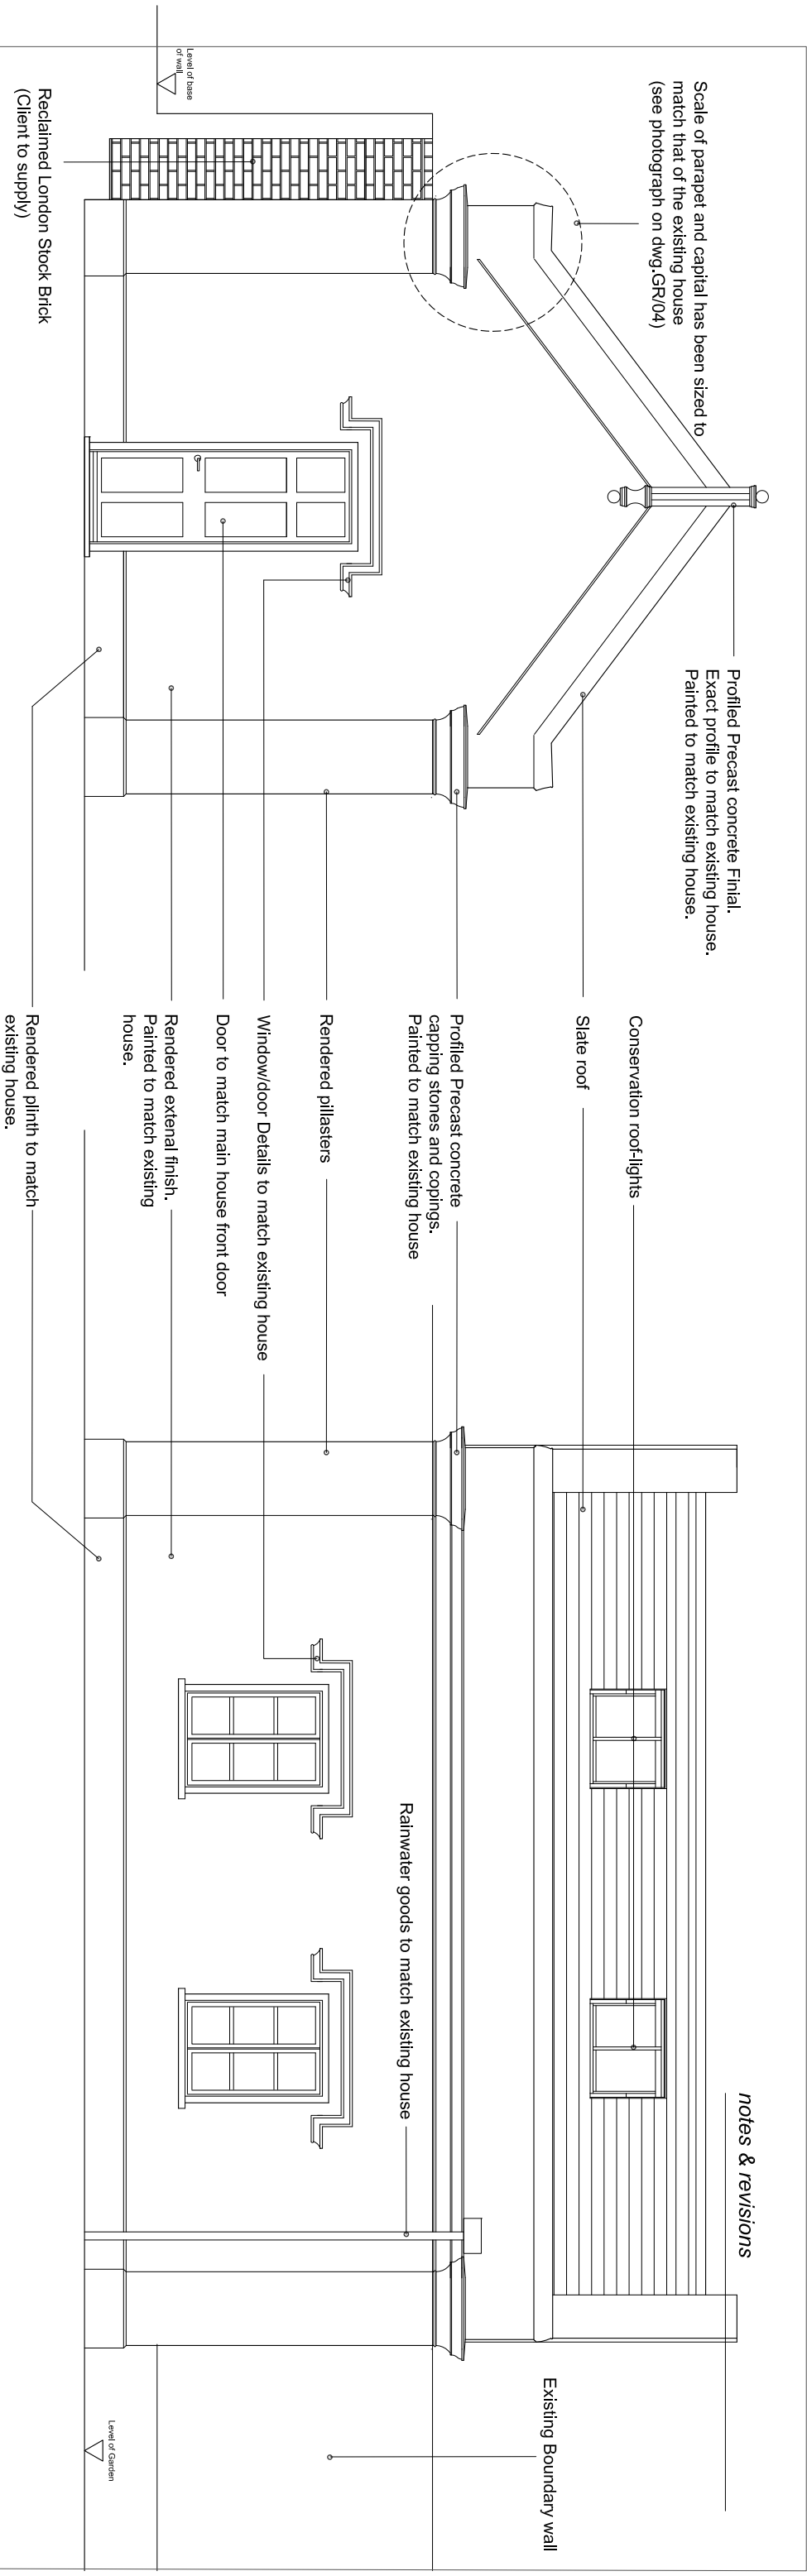

East Elevation



North Elevation

Scale of parapet and capital has been sized to match that of the existing house (see photograph on dwg. GR/04)

Exterior profile to match existing house.
Painted to match existing house.

Garage door to match garage doors on original doors to main house

Profiled Precast concrete Final.
Exact profile to match existing house.
Painted to match existing house.

Garage door to match garage doors on original doors to main house

- Reclaimed London Stock Brick (Client to supply)

—Existing Boundary wall

Level of base of wall

Proposed materials:

Roof: Slate roof

Walls: Full height blockwork insulated cavity walls with render/finish painted to match existing. Reclaimed London Stock brick to infill walls. Architectural Precast concrete coping to top of parapet and plaster capping to match existing dwelling and painted. Render plinth detail to match existing.

Windows/Door: Hardwood Painted Timber frames.

Garage doors. Ultimate Garage Door System. Hardwood Automated opening with painted finish. (Oak Leaf Gates Tel:01432 850100).

Rainwater goods: Downpipe and hopper, samples and profiles to match existing house.

PROJECT TITLE:
HUNTER'S LODGE GARAGE/OUT BUILDING- Proposed
Minor amendments to the existing design

DRAWING TITLE: ELEVATIONS-Proposed	SHEET NO. HLGR/10/C
SCALE: 1:50	DATE: 09-11-2011