


REVISIONS


Rev.	Date	By
A - Position of commercial refuse and rear cycle parking amended.	12.09.11	LV
B - Position and size of rear windows amended to reflect new design of rear extension. Existing cycle stands now shown. Wall sign notation added indicating private property.	01.11.11	LV

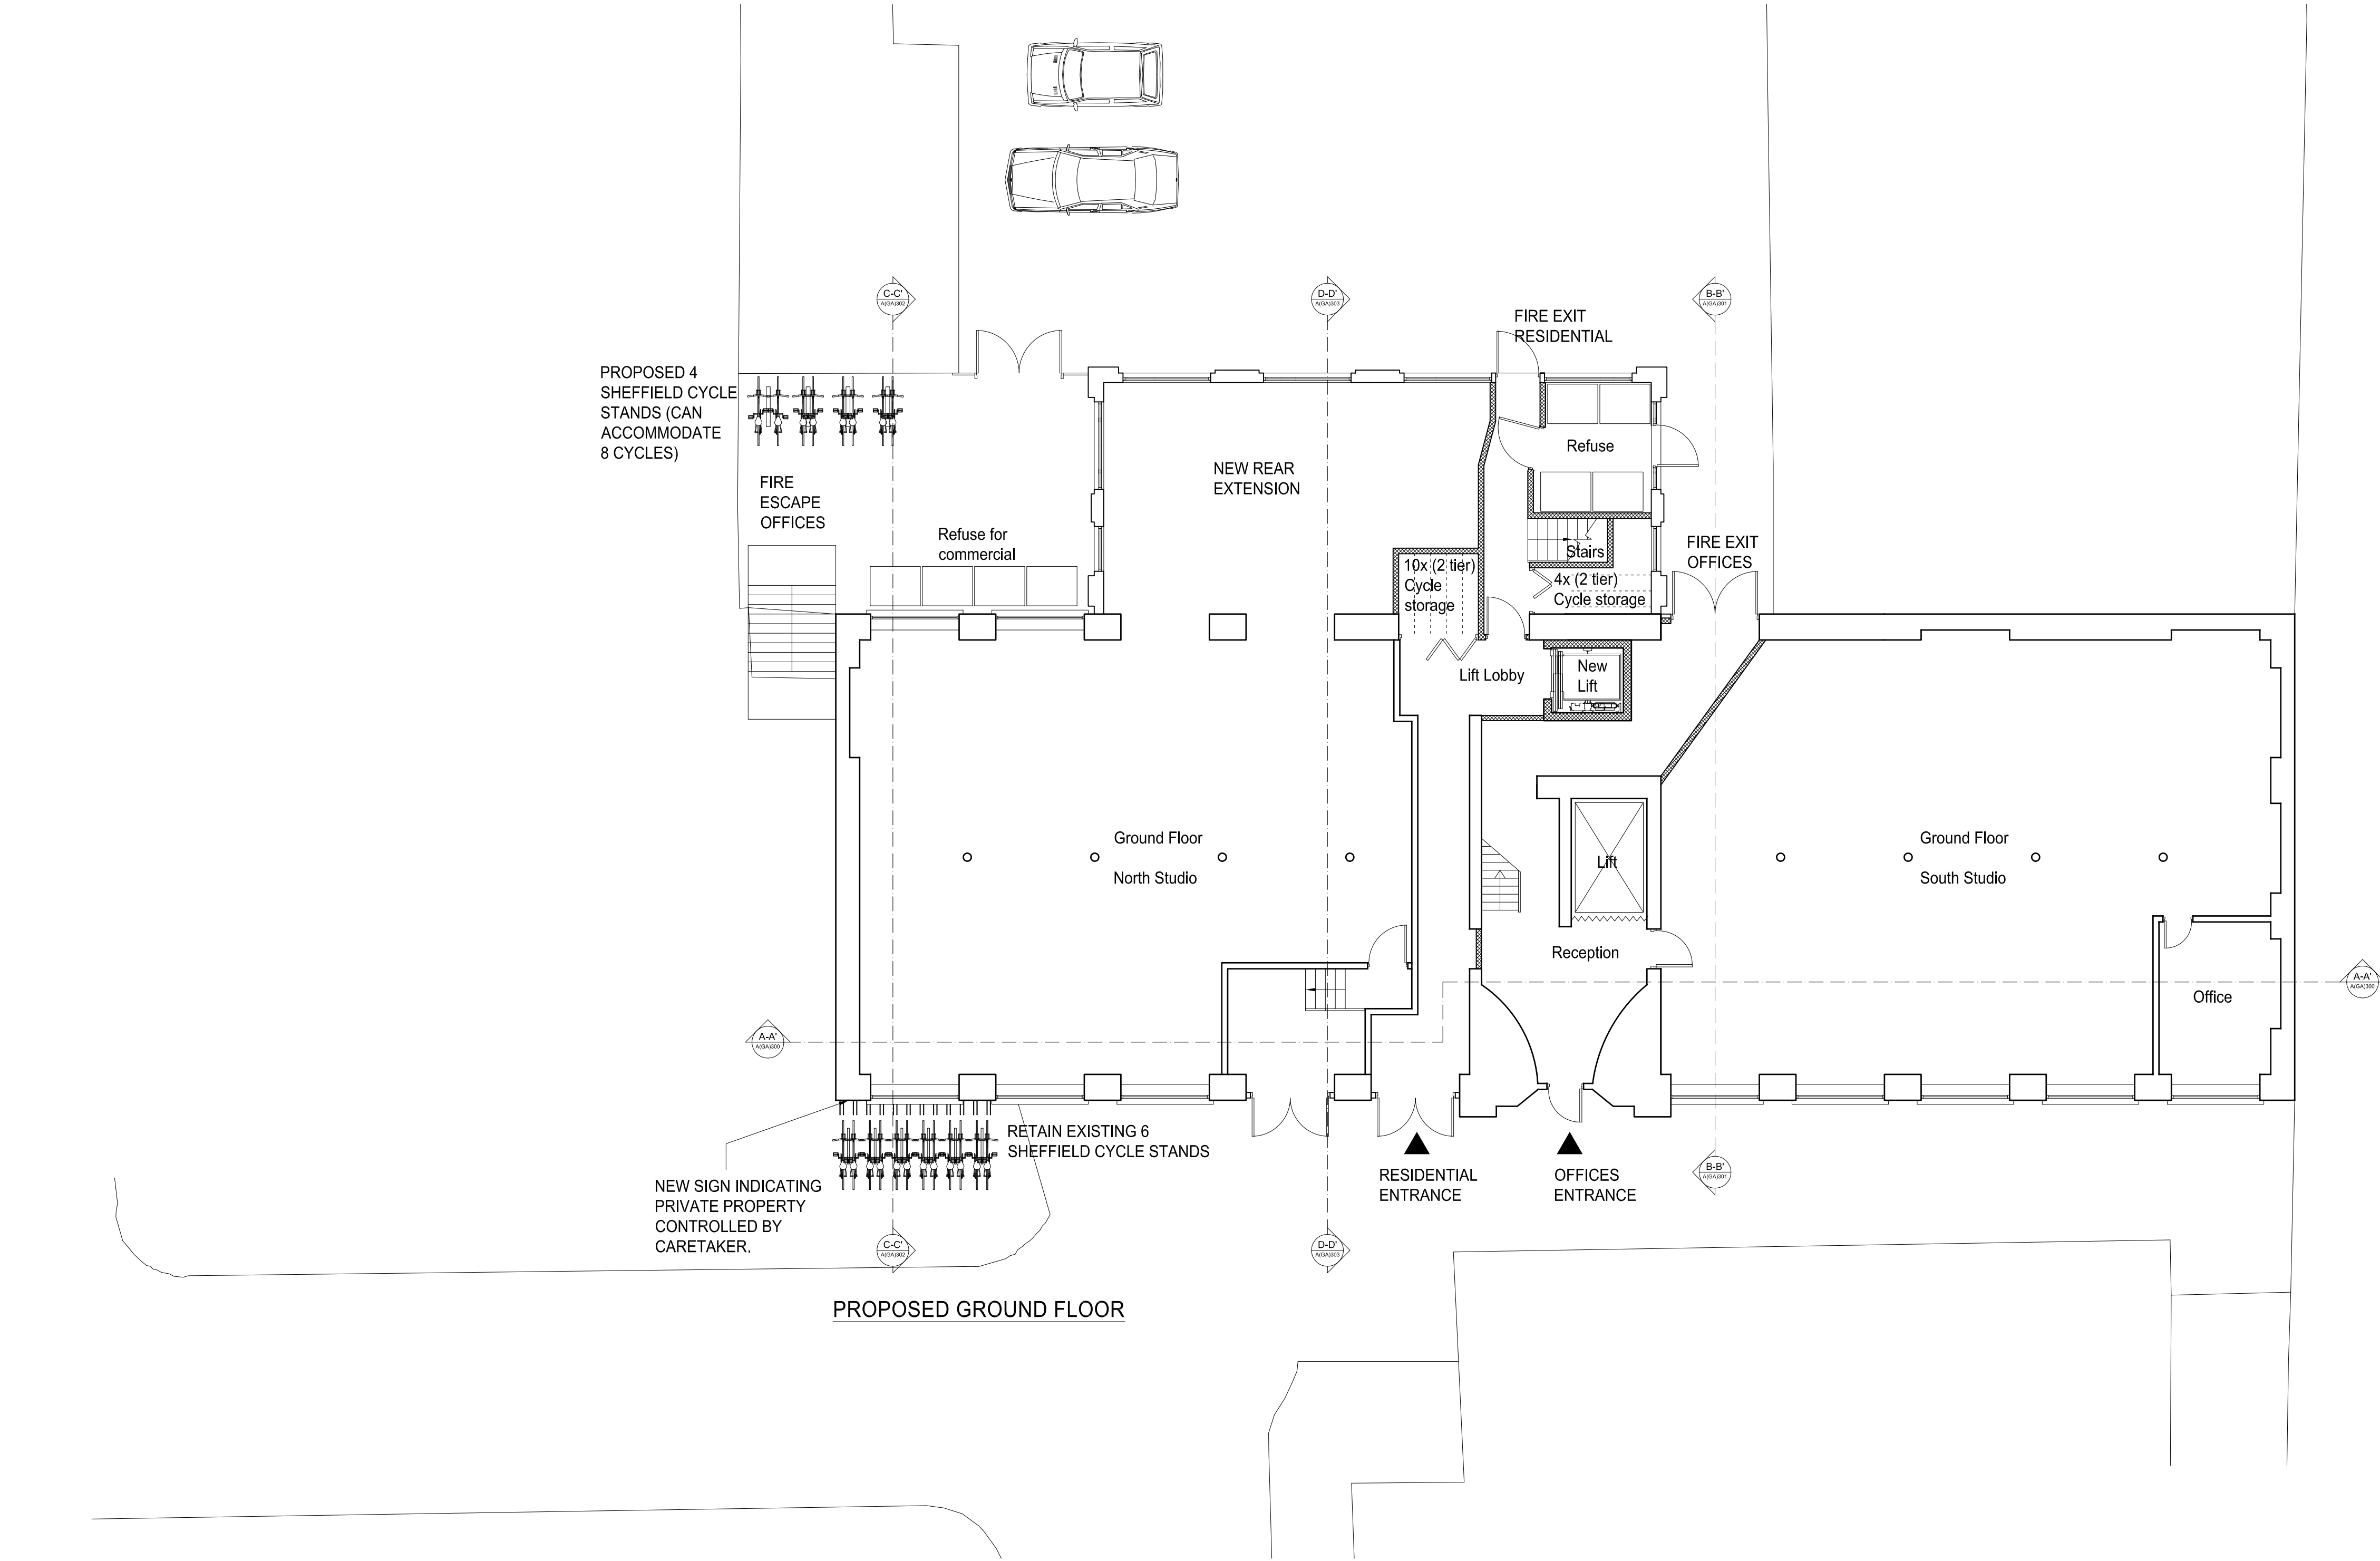

PLANNING APPLICATION

ALL DIMENSIONS TO BE CHECKED ON SITE
WORK TO FIGURED DIMENSIONS ONLY
REPORT DISCREPANCIES TO THE ARCHITECT
AT ONCE BEFORE PROCEEDING

Contemporary Design Solutions

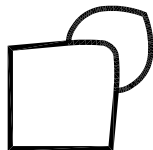

46 Great Marlborough Street
London
W1F 7JW
Telephone: 020 7494 9000 Fax: 020 7494 4944

Client

RISETALL LTD

Project Title
Mixed-use residential extension
10A Belmont Street,
LONDON NW1

Drawing Title

Proposed Ground Floor Plan

Scale 1: 100@A1, 1:200@A3 Date August 2011

Drawn LV	Checked DL	Rev.
Drawing No.		

110210-A(GA)100

B

CAD plot date: 03 Nov 2011 - 09:57am