




EXISTING REAR ELEVATION

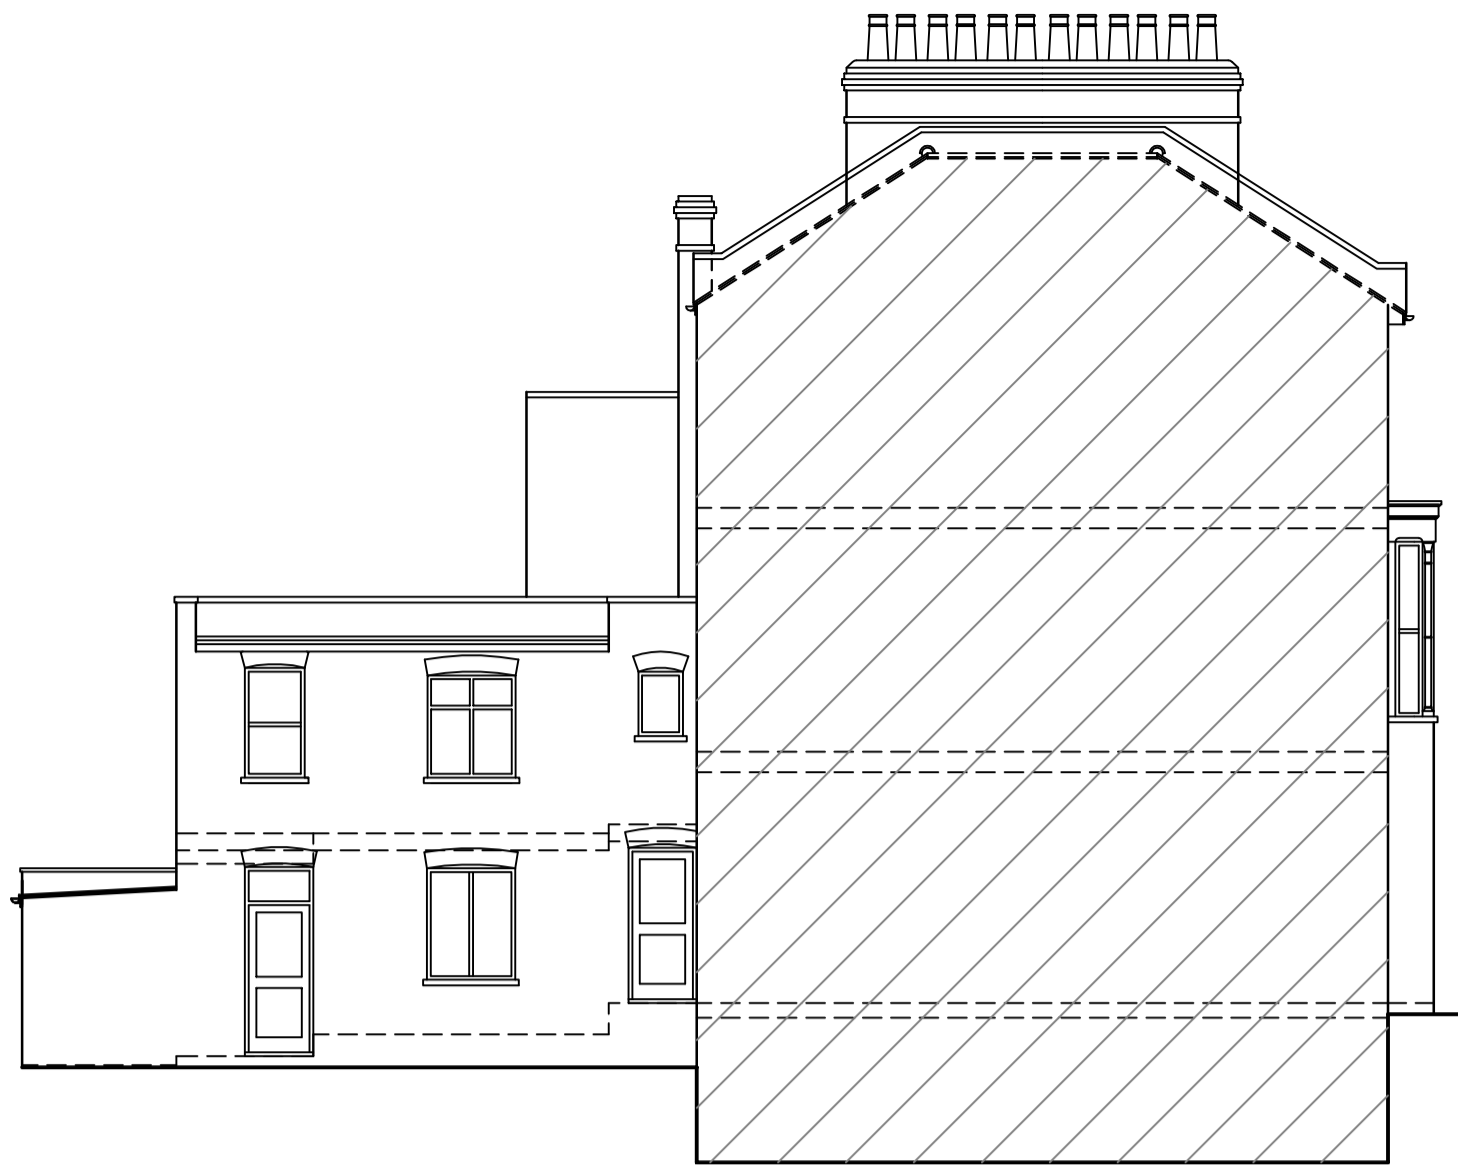


EXISTING SIDE ELEVATION

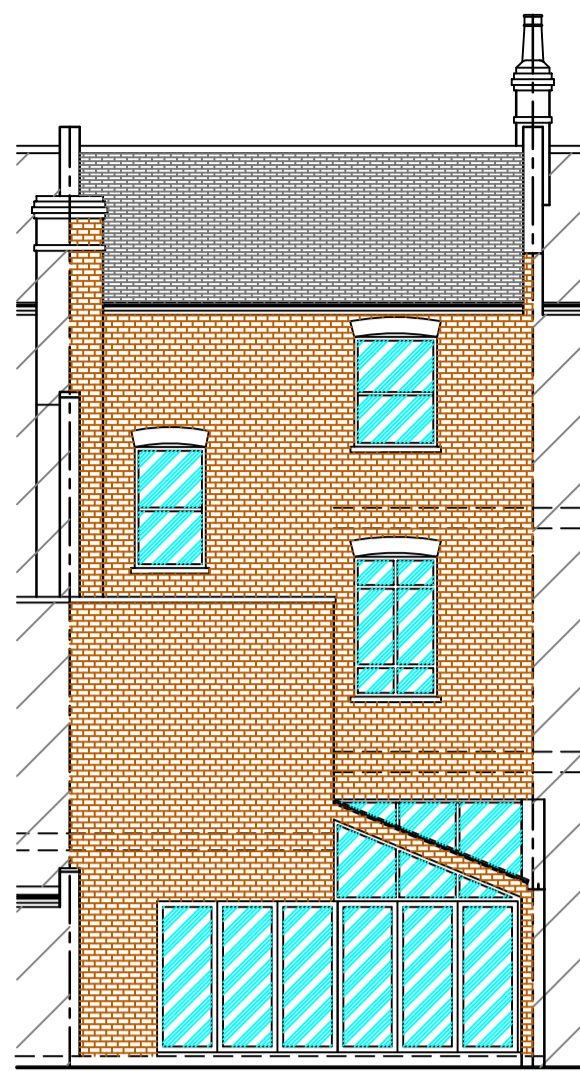


PROPOSED REAR ELEVATION

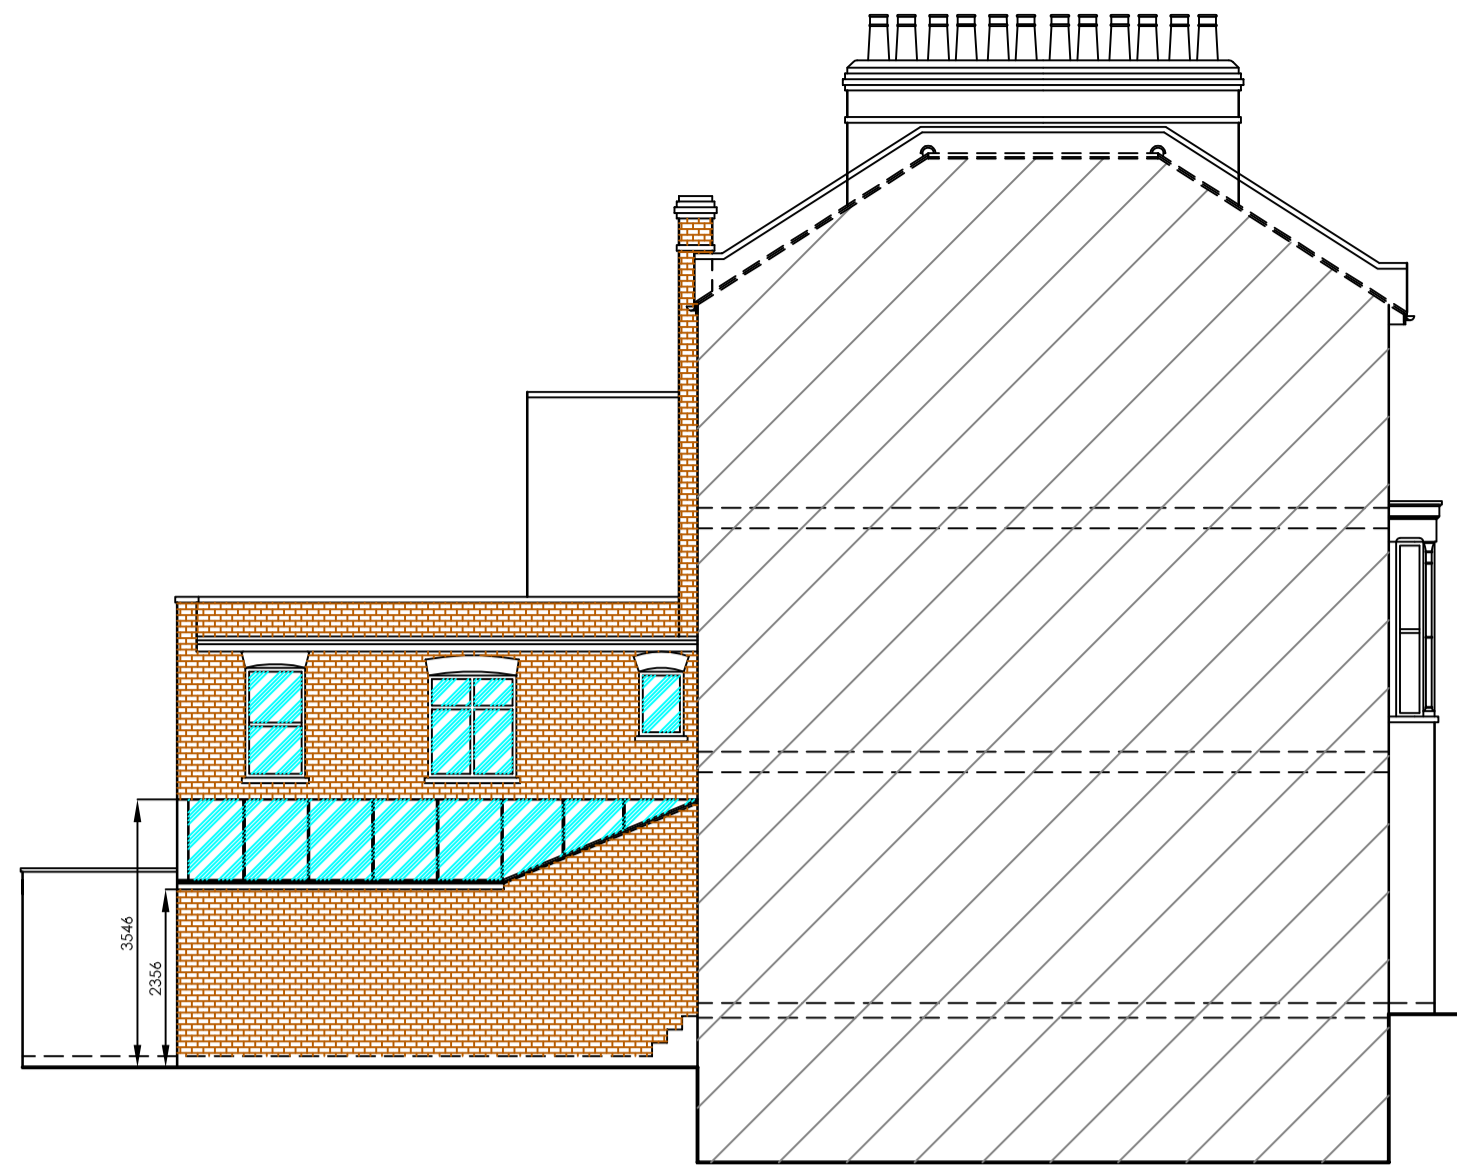



PROPOSED SIDE ELEVATION

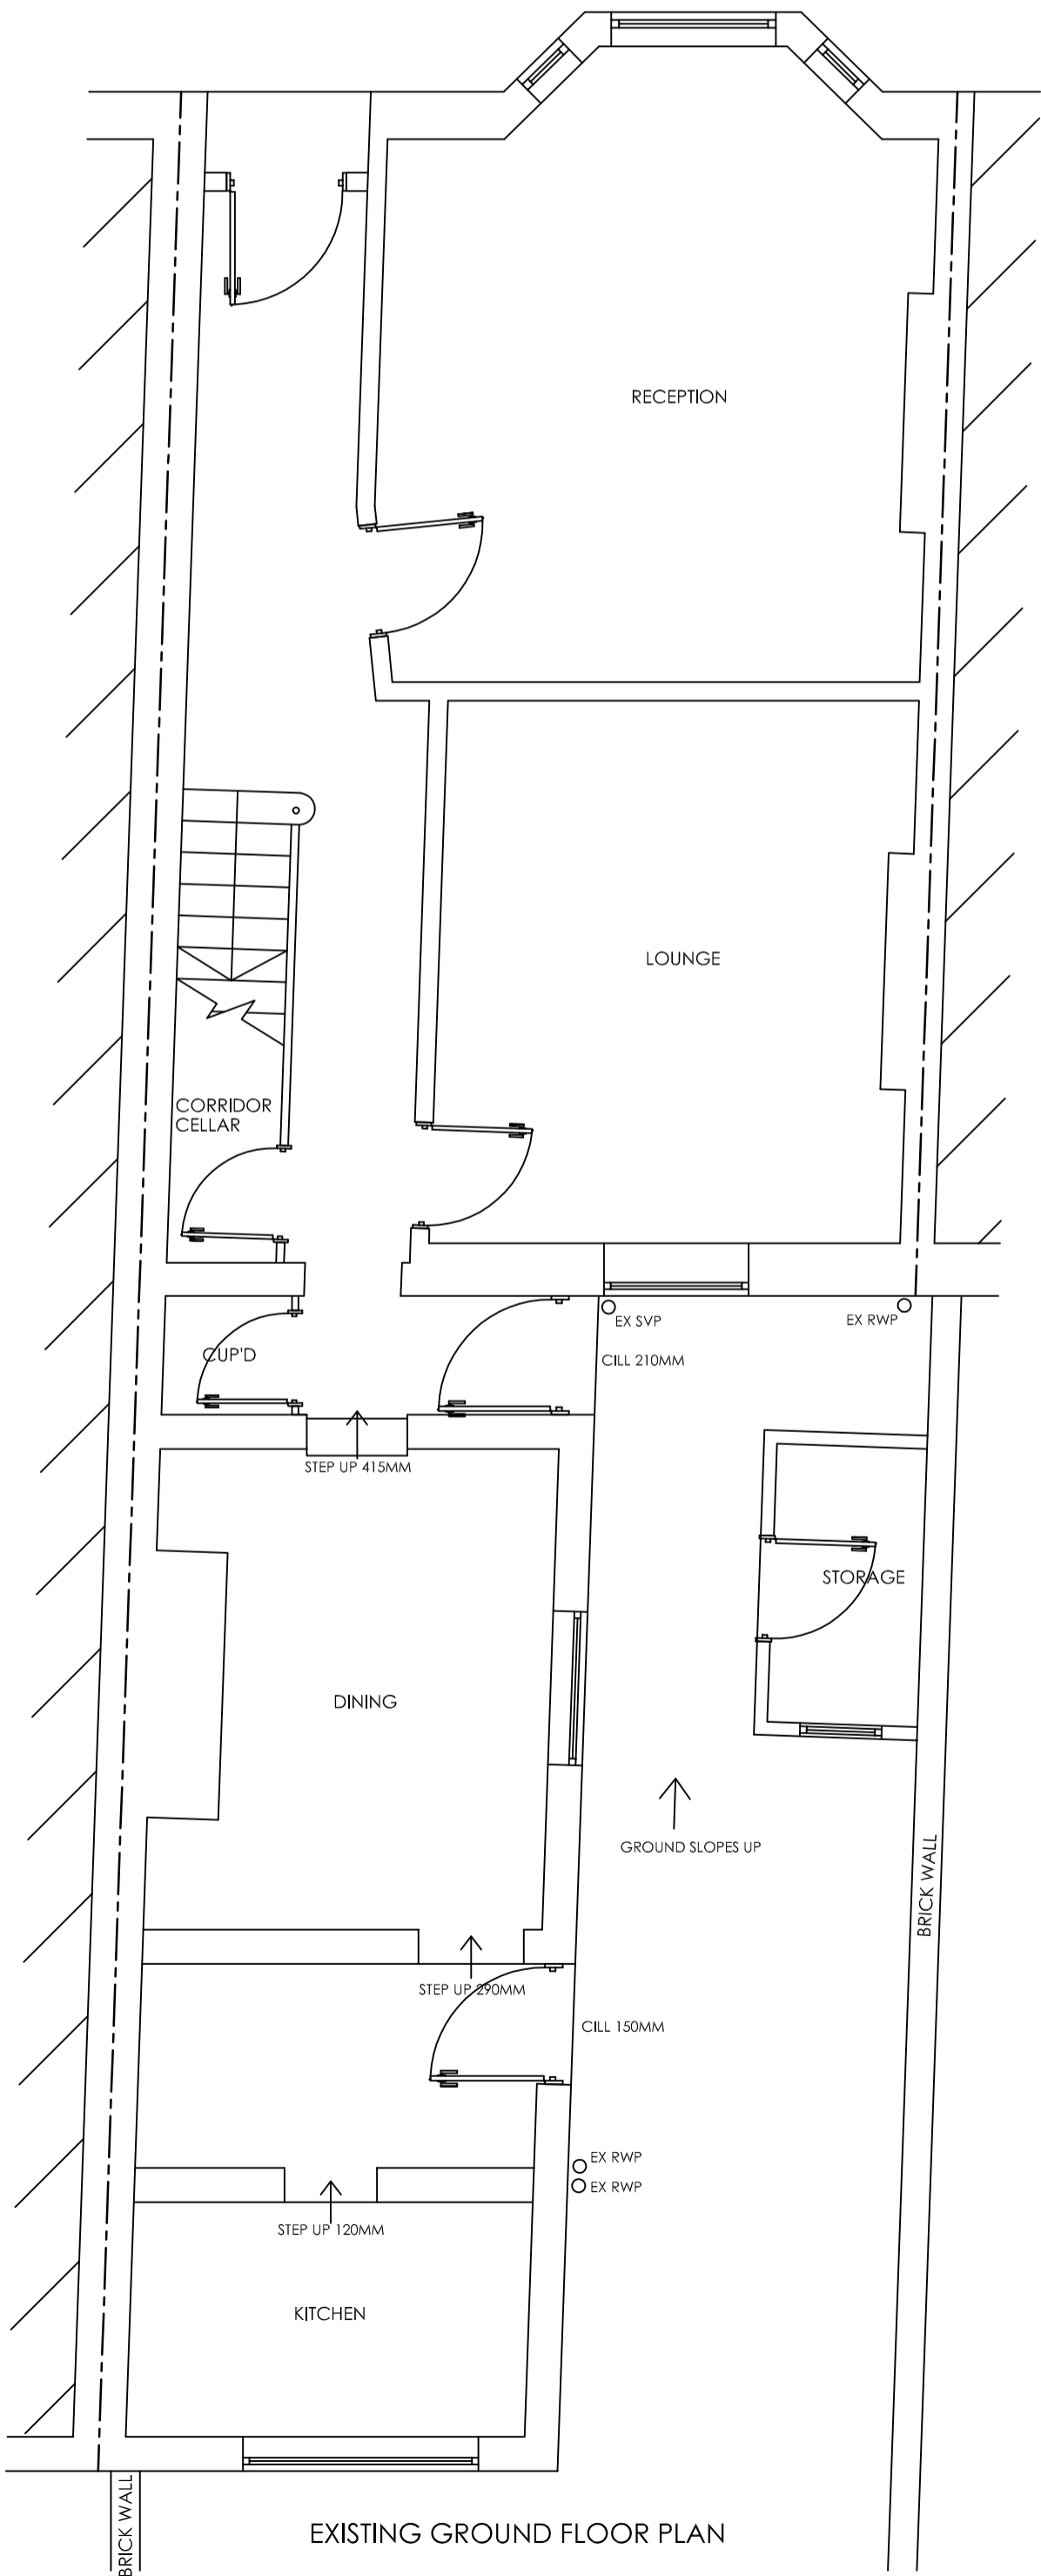

EXISTING GROUND FLOOR PLAN

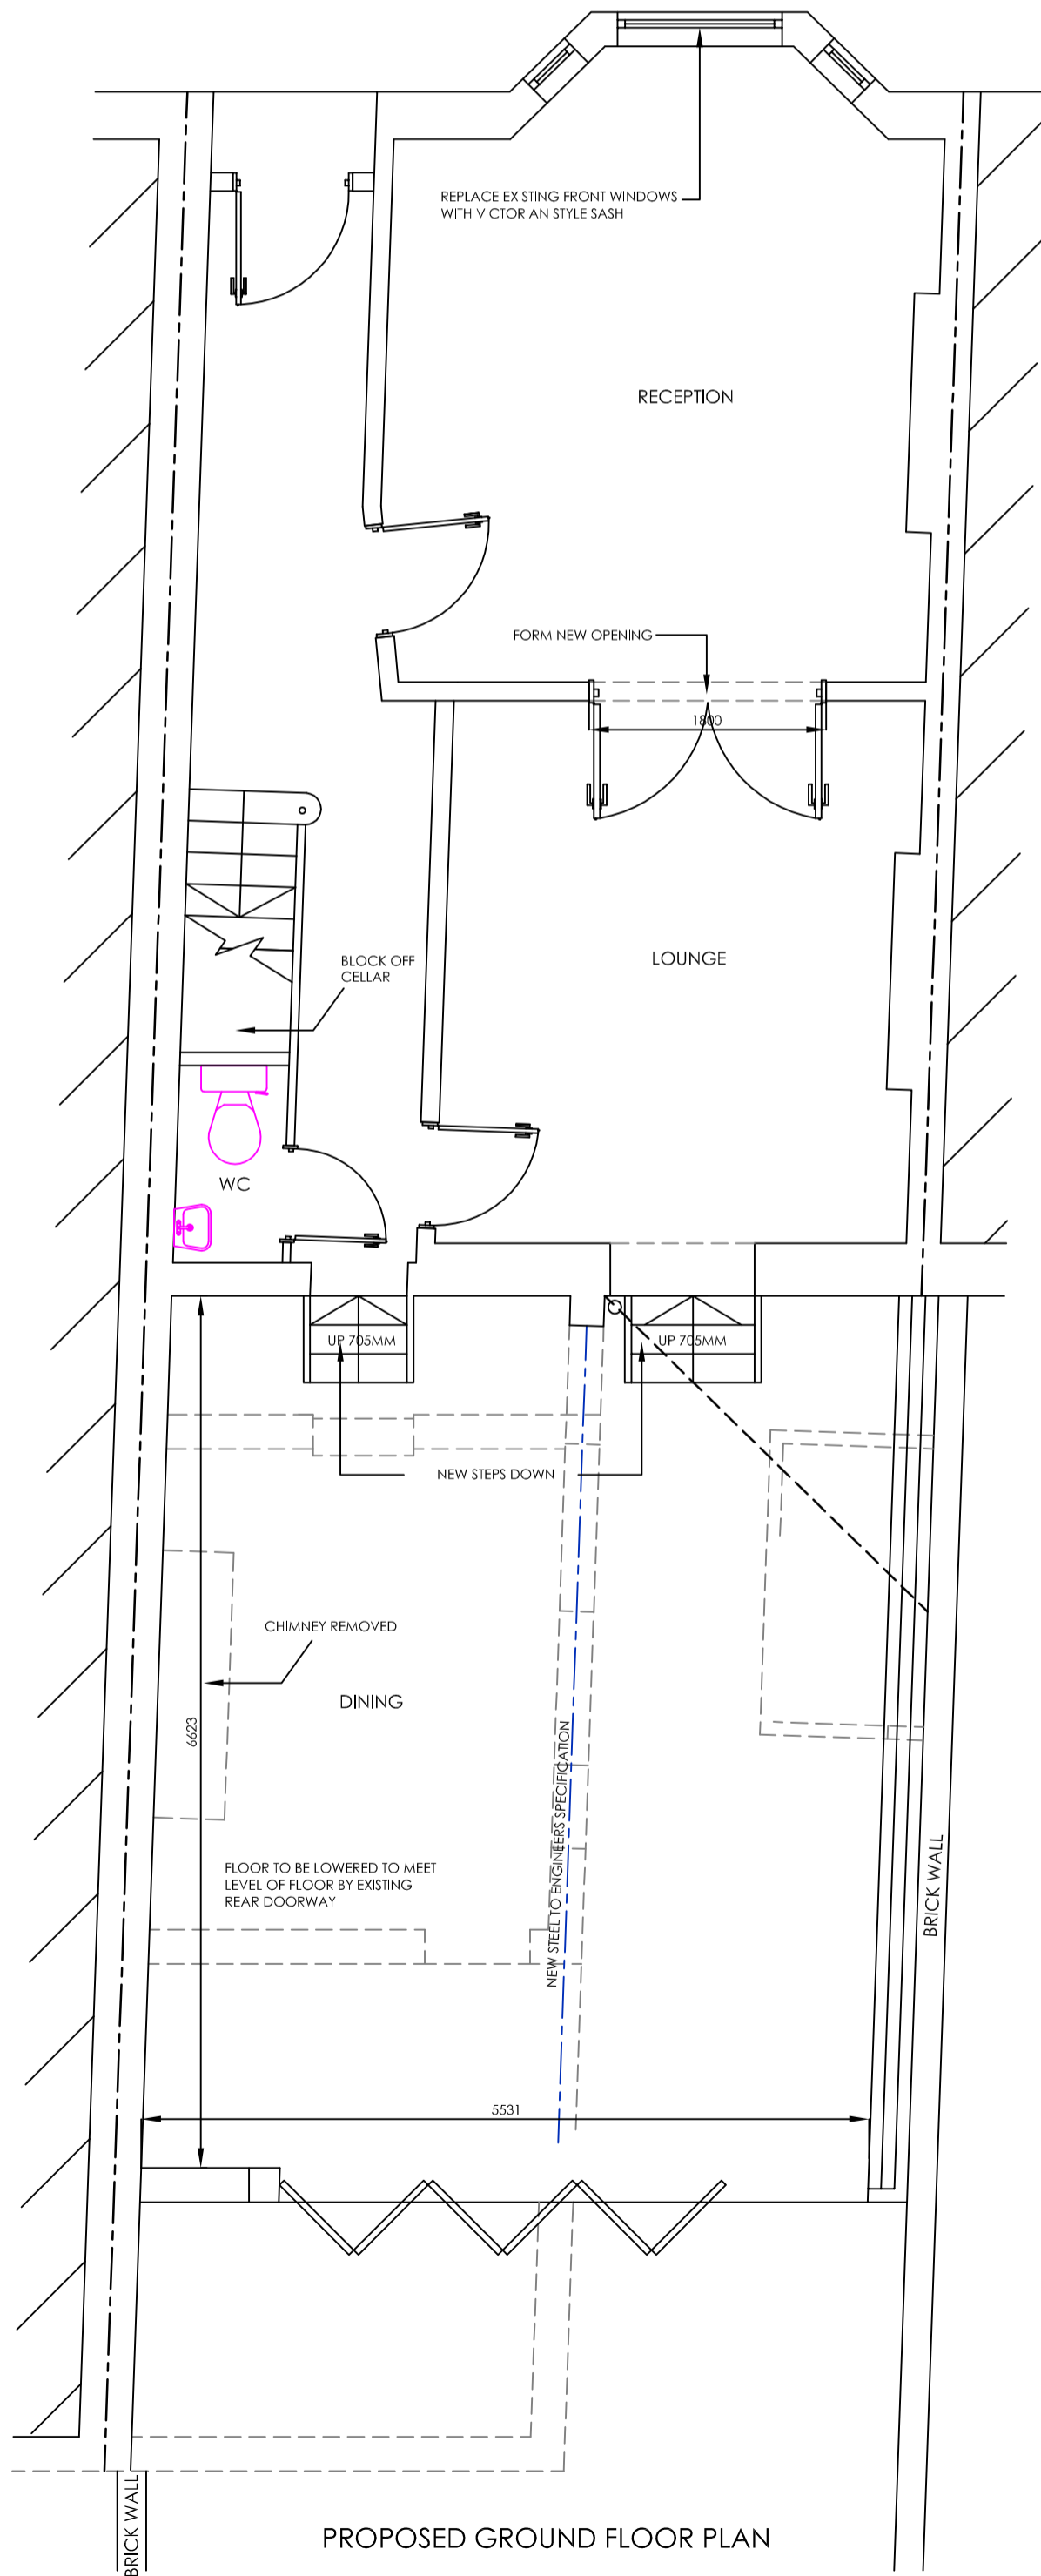

PROPOSED GROUND FLOOR PLAN

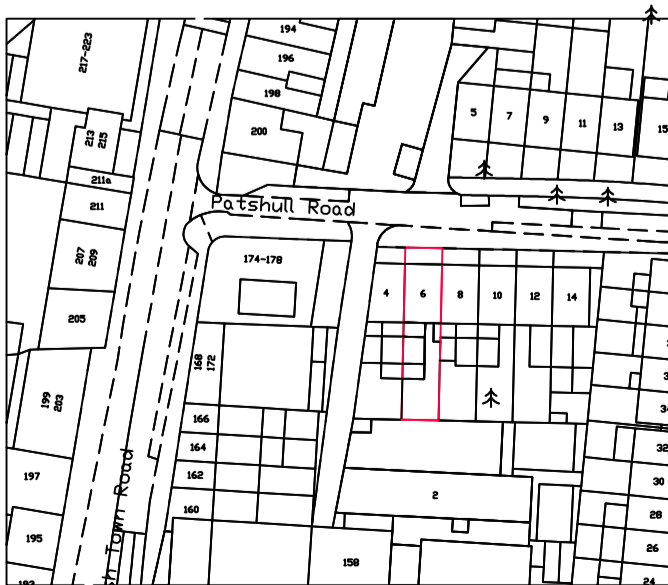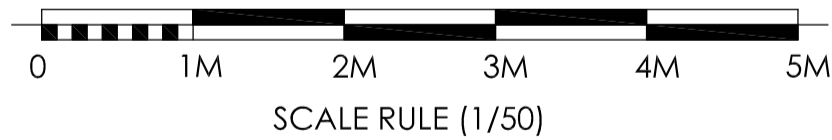

LOCATION PLAN 1/1250

REVISION :  
REV.A - 25/10/11 - CLIENT AMENDMENTS

DRAWING :  
EXISTING/ PROPOSED FLOOR PLANS

DATE :	PROJECT :
APR 11	PROPOSED SINGLE STOREY REAR EXTENSION AND LOFT CONVERSION
SCALE :	CLIENT :
1/50 1/100	MR KYTE
DRAWING No.	SITE ADDRESS :
11-142	6 PATSHULL ROAD LONDON NWS 2LB

ALL DRAWINGS TO BE CHECKED ON SITE PRIOR TO COMMENCEMENT OF WORK. NO NOTIFICATION REQUIRED.  
ANY DEVIATIONS FROM PLANS OR STRUCTURAL ALTERATIONS ARE TO BE NOTIFIED IMMEDIATELY TO THE CLIENTS AGENT.  
ANY BUILDING WORKS UNDERTAKEN BEFORE ALL NECESSARY LOCAL AUTHORITY APPROVALS HAVE BEEN OBTAINED ARE AT CLIENTS RISK.  
THE DRAWING IS THE PROPERTY OF THE ART OF BUILDING LTD AND MUST NOT BE REPRODUCED OR USED WITHOUT THEIR CONSENT.  
IT IS NOT TO BE USED FOR ANY OTHER PURPOSES WITHOUT THE WRITTEN PERMISSION OF THE ART OF BUILDING LTD.  
ANY REVISIONS TO THE DRAWING OR ADDITIONAL DRAWINGS REQUESTED AFTER AGREED DESIGN OR LOCAL AUTHORITY APPROVAL HAVE BEEN GRANTED WILL FORM AN ADDITIONAL COST TO THE CLIENT.

DRAWING SIGNED AND APPROVED BY:

PRINT NAME : SIGNATURE : DATE :



architectural consultants

the art of building ltd

tel: +44 (0)1509 891105 fax: +44 (0)1509 891105  
email: info@theartofbuilding.co.uk  
w: www.theartofbuilding.co.uk

the outbuildings  
forest road, woodhouse  
leicestershire, le12 8tz