





GROUND FLOOR PLAN 1:100

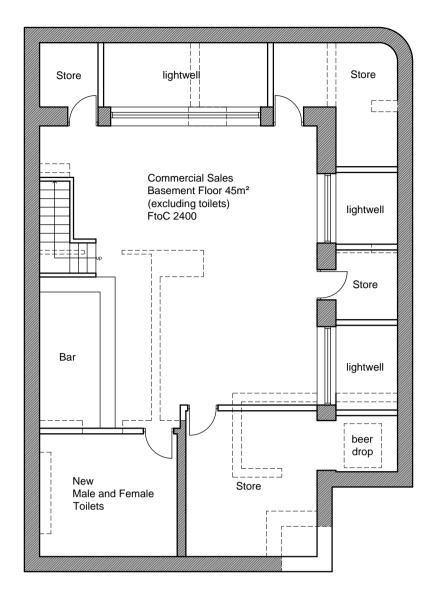

BASEMENT FLOOR PLAN 1:100

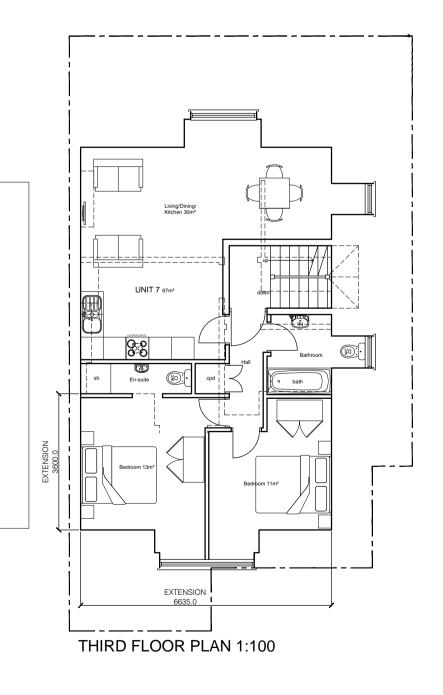

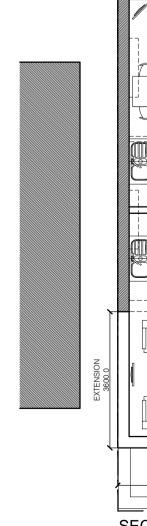

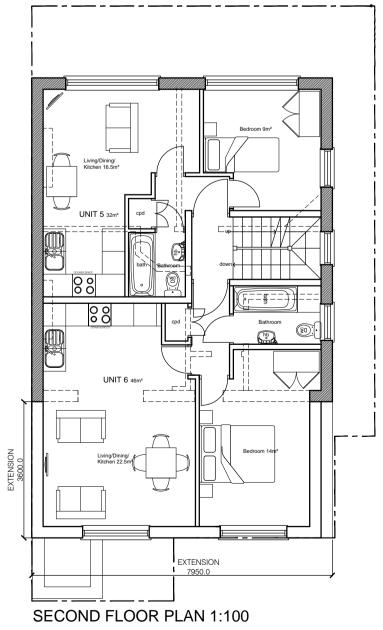



notes:

Do not scale from this drawing

All dimensions to be checked on site and any discrepancies reported to the Architect/Contract Administrator before proceeding with the works on site, or off-site fabrication

Subject to site survey and inspection

SCHEDULE OF RESIDENTIAL ACCOMMODATION

FIRST - 1 x 1BED 1P FLAT - 32sqm (32) - 1 x 1BED 2P FLAT - 46sqm (48)

SECOND - 1 x 1BED 1P FLAT - 32sqm (32) - 1 x 1BED 2P FLAT - 46sqm (48)

THIRD - 1 x 2BED 4P FLAT - 67sqm (75)

THE ABOVE SCHEDULE OF RESIDENTIAL ACCOMMODATION SHOWS THAT ALL UNITS INDICATED ARE VERY CLOSE TO THE LOCAL AUTHORITIES GUIDELINES FOR MINIMUM UNIT SIZES (MIN SIZE IN BRACKETS). THE UNITS HAVE BEEN CAREFULLY PLANNED WITH MINIMUM CIRCULATION SPACE AND INDICATE THAT ALL ROOM SIZES AS SHOWN ARE WELL WITHIN THE NATIONAL HOUSING FEDERATIONS SPACE STANDARDS.

THIS DEVELOPMENT INDICATES A MIX OF ONE AND TWO BEDROOM ACCOMMODATION. NO THREE BEDROOM UNITS ARE INDICATED WITHIN THIS DEVELOPMENT AS THE EXISTING PROPERTY DOES NOT LEND ITSELF TO THIS SIZE OF FAMILY ACCOMMODATION AND THERE IS NO OUTSIDE GARDEN SPACE WHICH YOU WOULD IDEALLY EXPECT AS PART OF A FAMILY UNIT.





GENESIS ARCHITECTS LTD 7 St Margarets Road, Stanstead Abbotts Ware Hertfordshire SG12 8EP T : 01920 877998 F : 01920 877998 E: genesisarchitects@btconnect.com W: www.genesisarchitects.ltd.uk

DOLTAN LTD

REFURBISHMENT AND EXTENSION AT 51 WERRINGTON STREET LONDON NW1 1QN

PROPOSED PLANS

drawing no

e NOV 11 scale AS SHOWN drawn IRMB

GAL 146 (PC) 003