

Drawing Issue Register

Project	Craven House: Façade Works	Series: Planning
Client	Schroders	
Job no.	1105	page 1 of 1

	day	11	31																
	month	10	10																
	year	11	11																

Distribution

Camden Council		*	*																
----------------	--	---	---	--	--	--	--	--	--	--	--	--	--	--	--	--	--	--	--

DRAWING NO.	TITLE																		
00_101	Site Location Plan	*																	
10_211 1:100@A3	Entrance Plan Existing	*																	
10_252 1:50@A3	Main Entrance Section Existing		*																
10_253 1:50@A3	Side Entrance Section Existing		*																
10_271 1:100@A3	Front Elevation Existing	*																	
10_274 1:50@A3	Entrance Elevation Existing	*																	
20_252 1:50@A3	Main Entrance Section Proposed		*																
20_253 1:50@A3	Side Entrance Section Proposed		*																
20_254 1:20@A3	Typical Window Section Existing and Proposed		*																
20_271 1:100@A3	Front Elevation Proposed	*																	
20_274 1:50@A3	Entrance Elevation Proposed	*																	
20_211 1:100@A3	Entrance Plan Proposed	*																	
issue I information T tender A approvals P pricing C construction		A	A																
data P paper F fax E e-mail D disc		E	E																
checked		TL	TL																

Do not scale from this drawing.
Contractor to take and check all dimensions on site before work commences.
Discrepancies to be reported to the architect.
Subcontractor to verify all dimensions on site before making a shop drawing commencing manufacture.
This drawing is copyright. (c) 2011

- Notes:
- 01. Existing projecting stainless steel canopy with integrated lighting
 - 02. Existing obscured panel.
 - 03. Existing glazed entrance doors
 - 04. Existing stainless steel access control pane
 - 05. Existing bulkhead



Rev.	Description.	By	Date
P1	ISSUED FOR PLANNING	TL	31.10.11

Client
Schroders

Project
Craven House


Title
Main Entrance Section Existing

Drawing No. **1108** **10.252** Rev. **P1**


Scale	Date	Drawn	Checked
1:50@A3	21.10.2011	FT	TL

BARR GAZETAS

Eastgate House
16-19 Eastcastle Street
London W1W 8DA
t: 020 7636 5581 f:020 7636 6865
www.barrgazetas.com

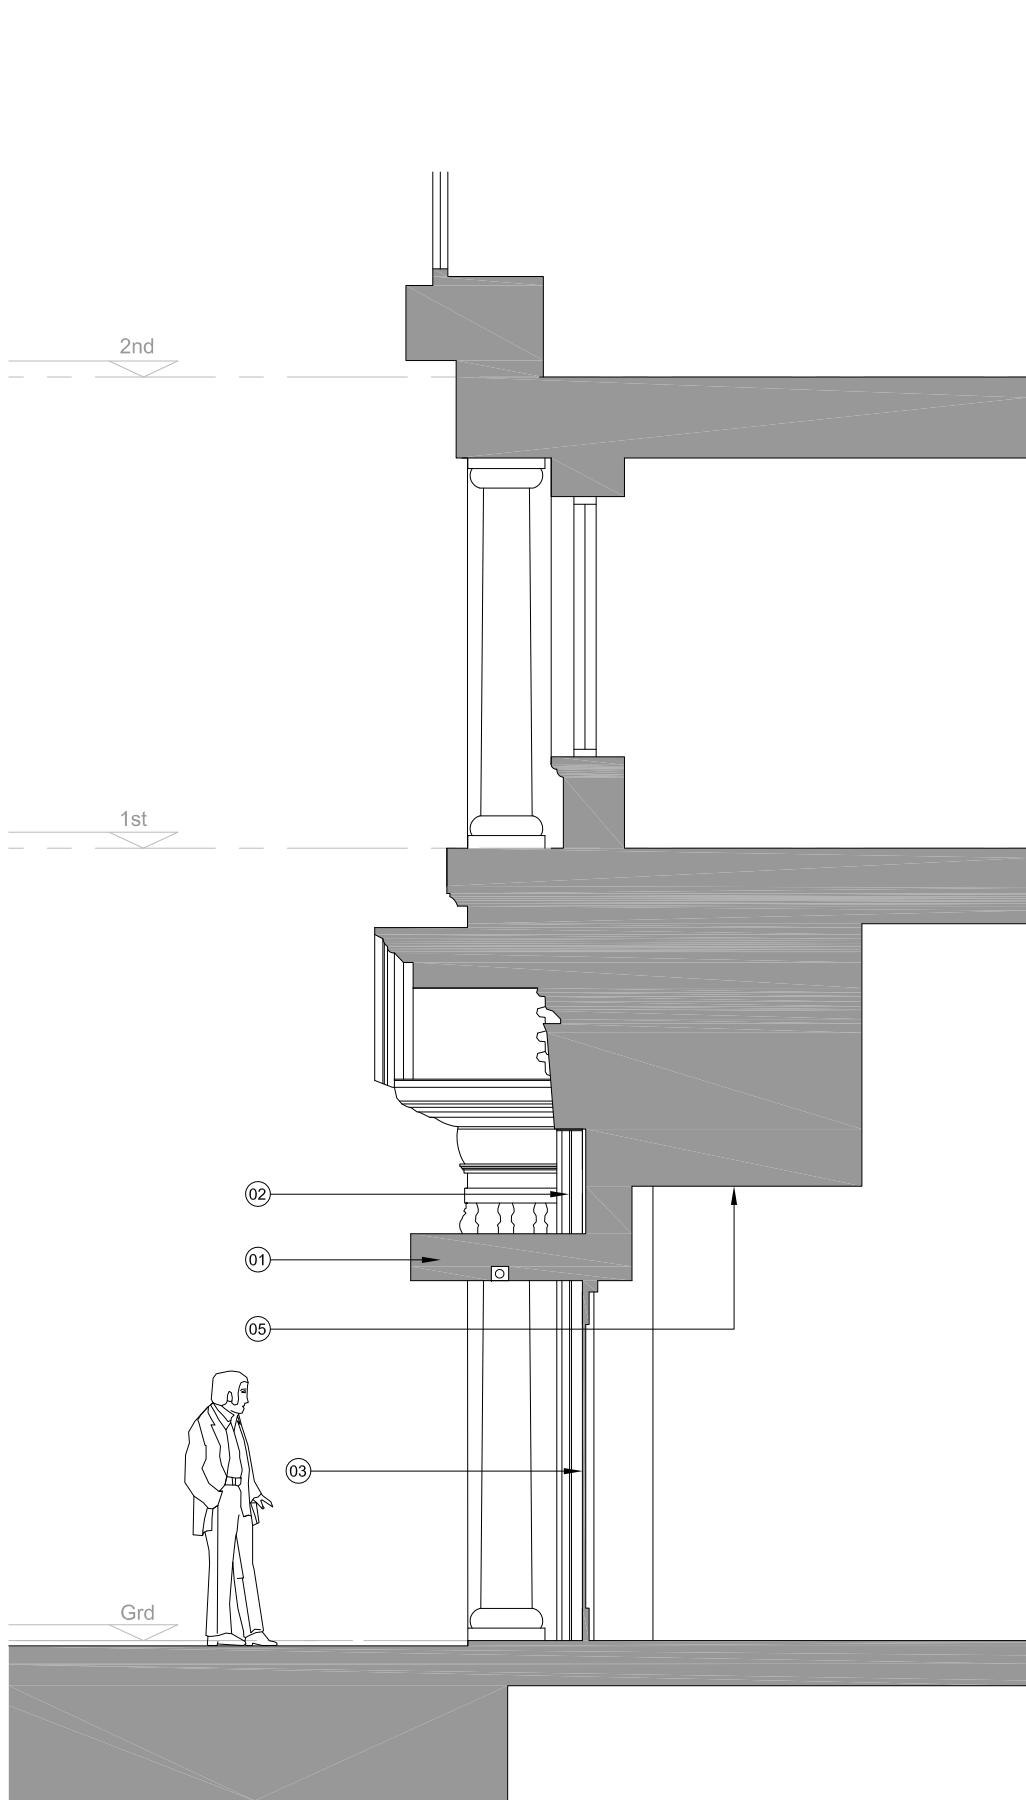

01
10.252
Main Entrance Section Existing
Scale 1:50@A3

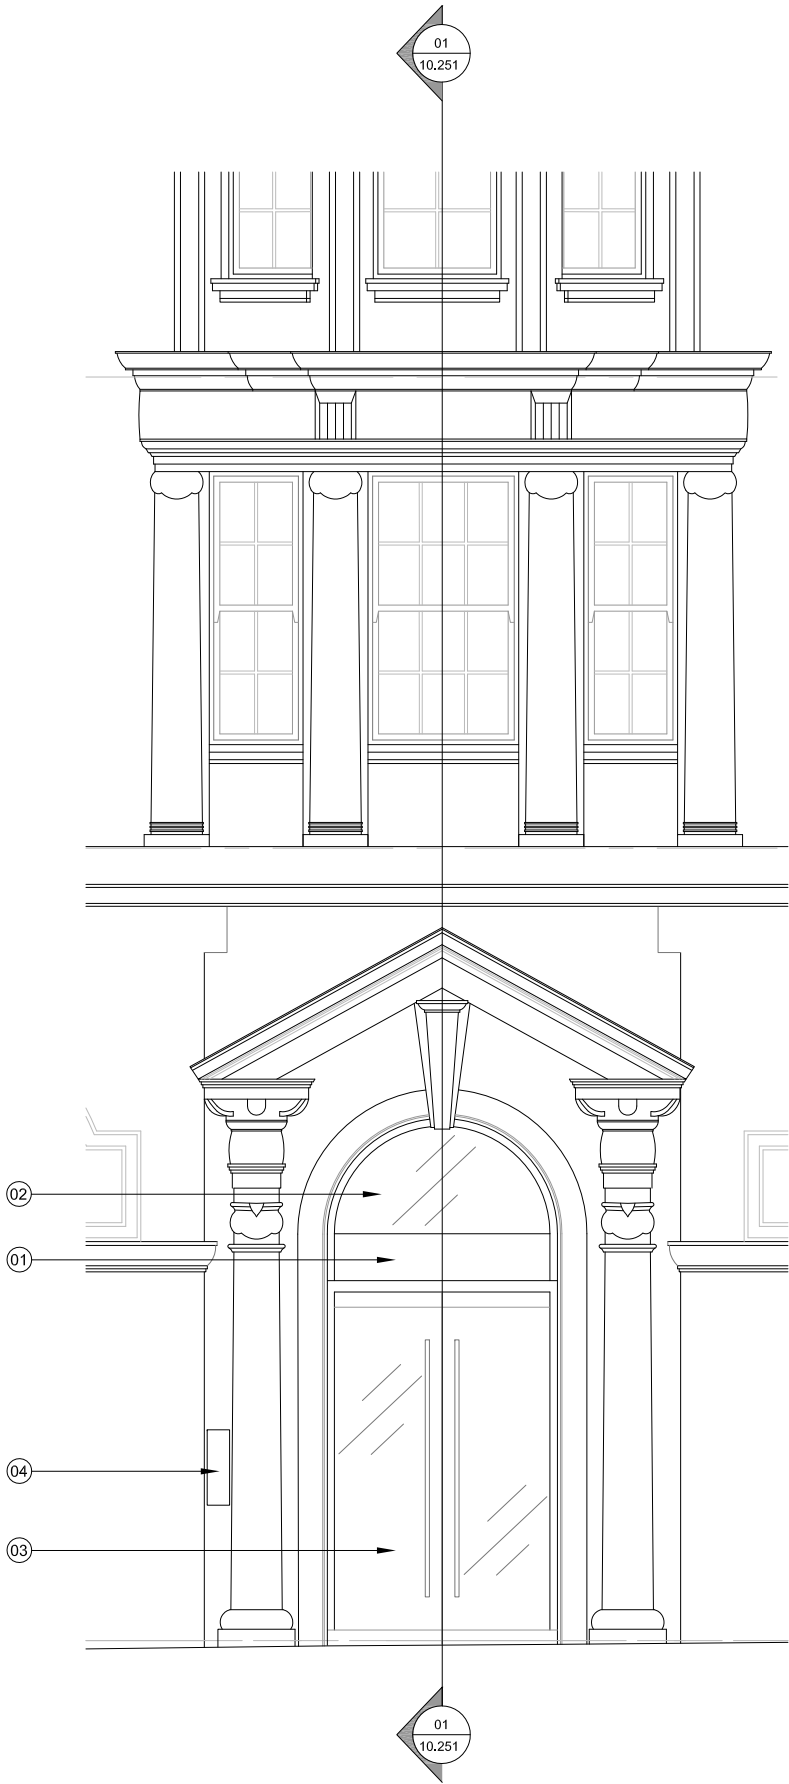

02
10.252
Main Entrance Elevation Existing
Scale 1:50@A3

Do not scale from this drawing.
Contractor to take and check all dimensions on site before work commences.
Discrepancies to be reported to the architect.
Subcontractor to verify all dimensions on site before making a shop drawing commencing manufacture.
This drawing is copyright. (c) 2011

Notes:
01. Existing timber framed entrance doors (part glazed)

02m.

0

FOR PLANNING

Rev.	Description.	By	Date
P1	ISSUED FOR PLANNING	TL	31.10.11


Client
Schrodgers

Project
Craven House

Title
Side Entrance Section Existing


Drawing No.	Rev.
1108	10.253
	P1

Scale	Date	Drawn	Checked
1:50@A3	21.10.2011	FT	TL

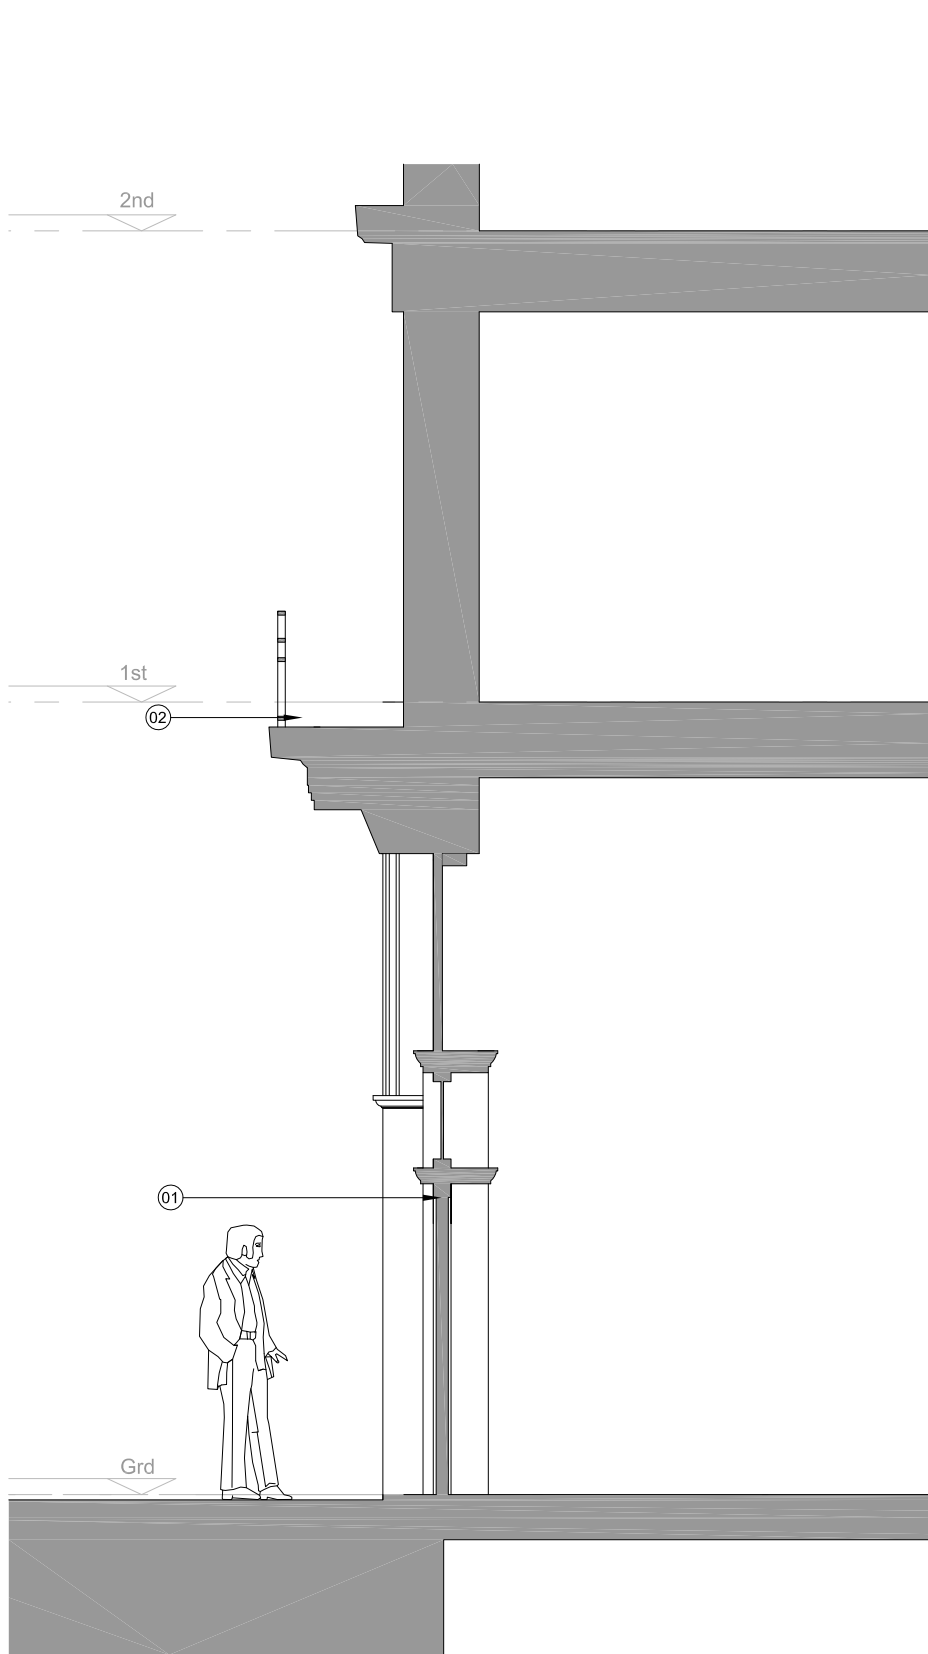

01
10.253

Side Entrance Section Existing
Scale 1:50@A3

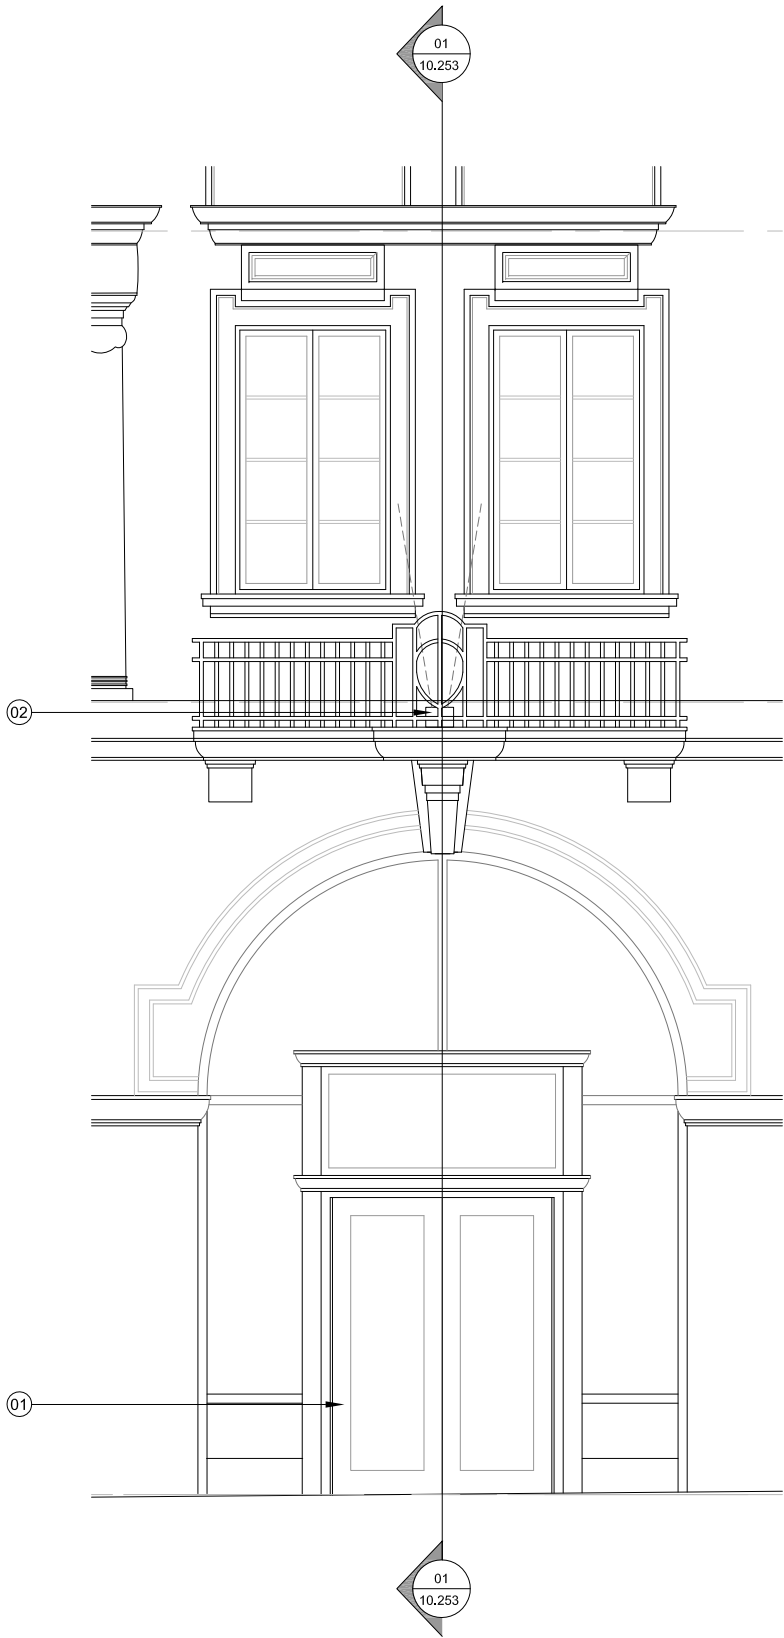

02
10.253

Main Entrance Elevation Existing
Scale 1:50@A3

Do not scale from this drawing.
Contractor to take and check all dimensions on site before work commences.
Discrepancies to be reported to the architect.
Subcontractor to verify all dimensions on site before making a shop drawing commencing manufacture.
This drawing is copyright. (c) 2011

- Notes:
- 01. New clear glazed overpanel
 - 02. New Glazed entrance doors with stainless steel ironmongery.
 - 03. New stainless steel access control panel
 - 04. Existing bulkhead removed to provide clear view through to reception area with additional daylighting.



FOR PLANNING

Rev.	Description.	By	Date
P1	ISSUED FOR PLANNING	TL	31.10.11

Client
Schroders

Project
Craven House


Title
**Main Entrance Section
proposed**

Drawing No.	Rev.
1108	P1


Scale	Date	Drawn	Checked
1:50@A3	21.10.2011	FT	TL

BARR GAZETAS

Eastgate House
16-19 Eastcastle Street
London W1W 8DA
t: 020 7636 5581 f:020 7636 6865
www.barrgazetas.com

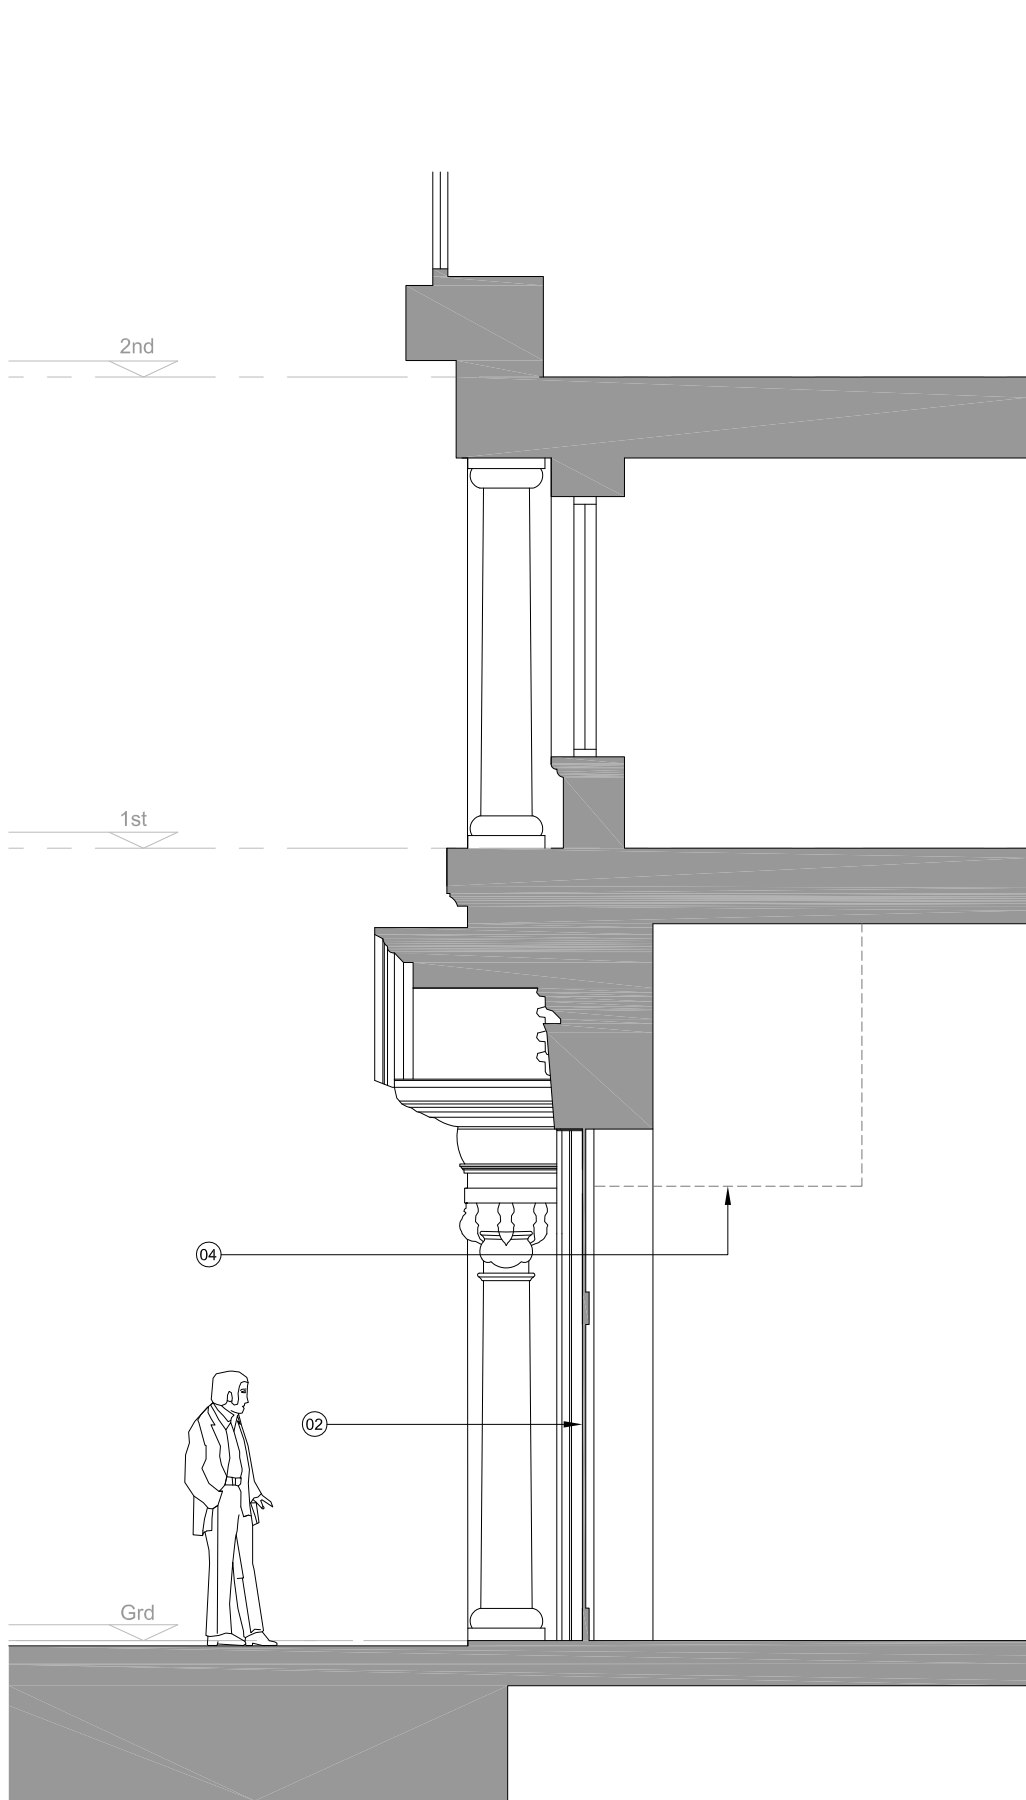

01
20.252
Main Entrance Section Existing
Scale 1:50@A3

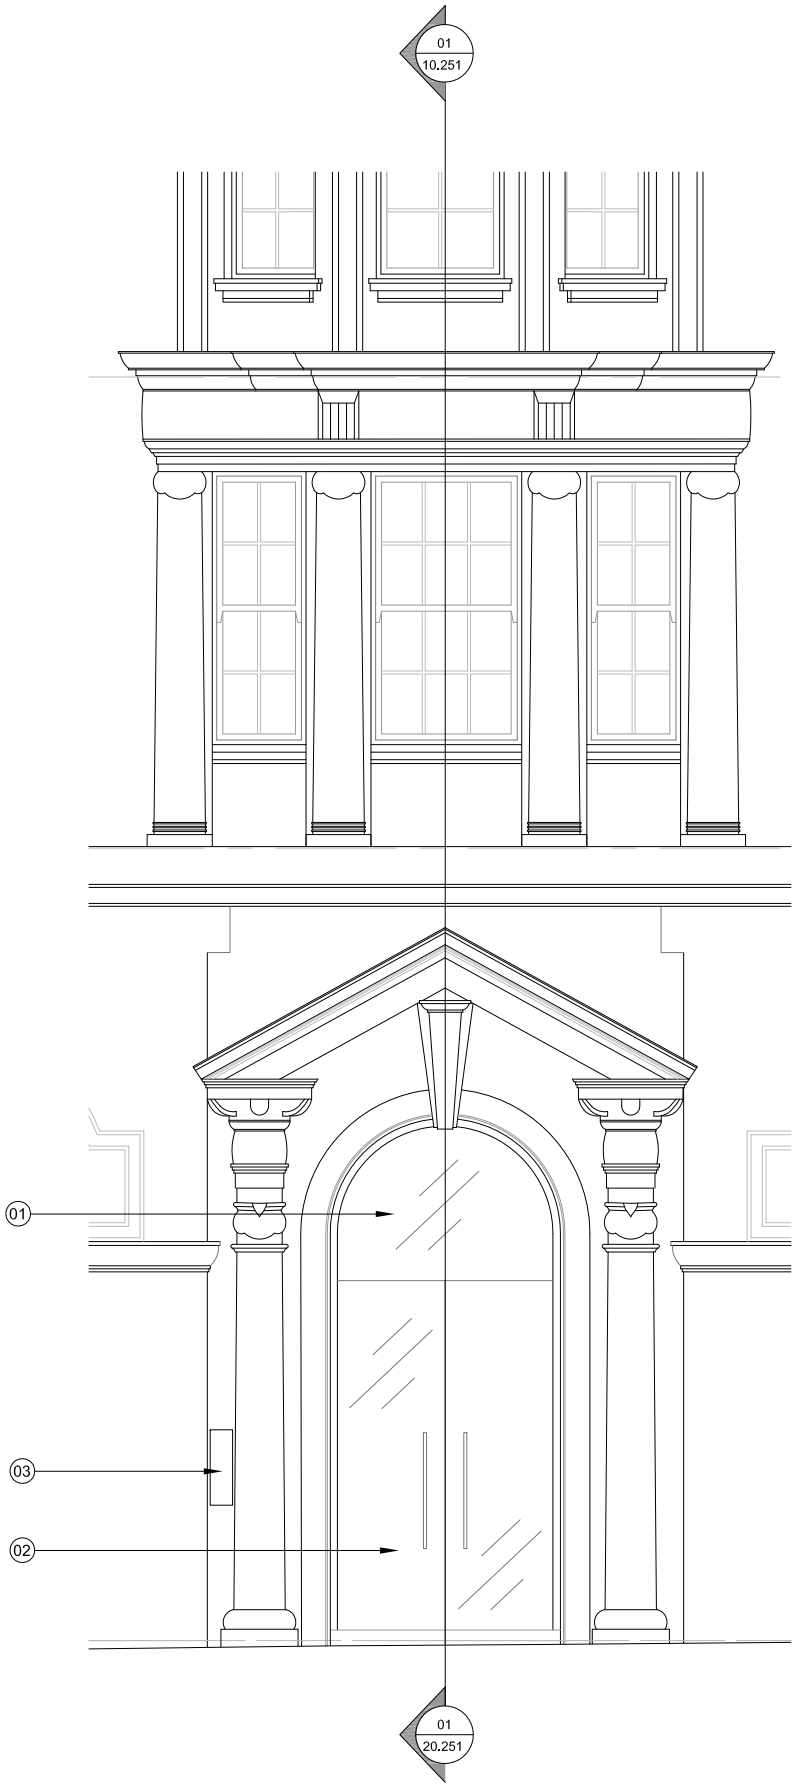

02
20.252
Main Entrance Elevation Existing
Scale 1:50@A3

Do not scale from this drawing.
Contractor to take and check all dimensions on site before work commences.
Discrepancies to be reported to the architect.
Subcontractor to verify all dimensions on site before making a shop drawing commencing manufacture.
This drawing is copyright. (c) 2011

- Notes:
- 01. Existing timber framed entrance doors (part glazed)
 - 02. Uplighters to main facade behind balcony railings
 - 03. Suspended column and spider supporting glass structure

02m

0

FOR PLANNING

Rev.	Description.	By	Date
P1	ISSUED FOR PLANNING	TL	31.10.11


Client
Schroders

Project
Craven House

Title
Side Entrance Section Existing


Drawing No.	Rev.
1108	P1

Scale	Date	Drawn	Checked
1:50@A3	21.10.2011	FT	TL

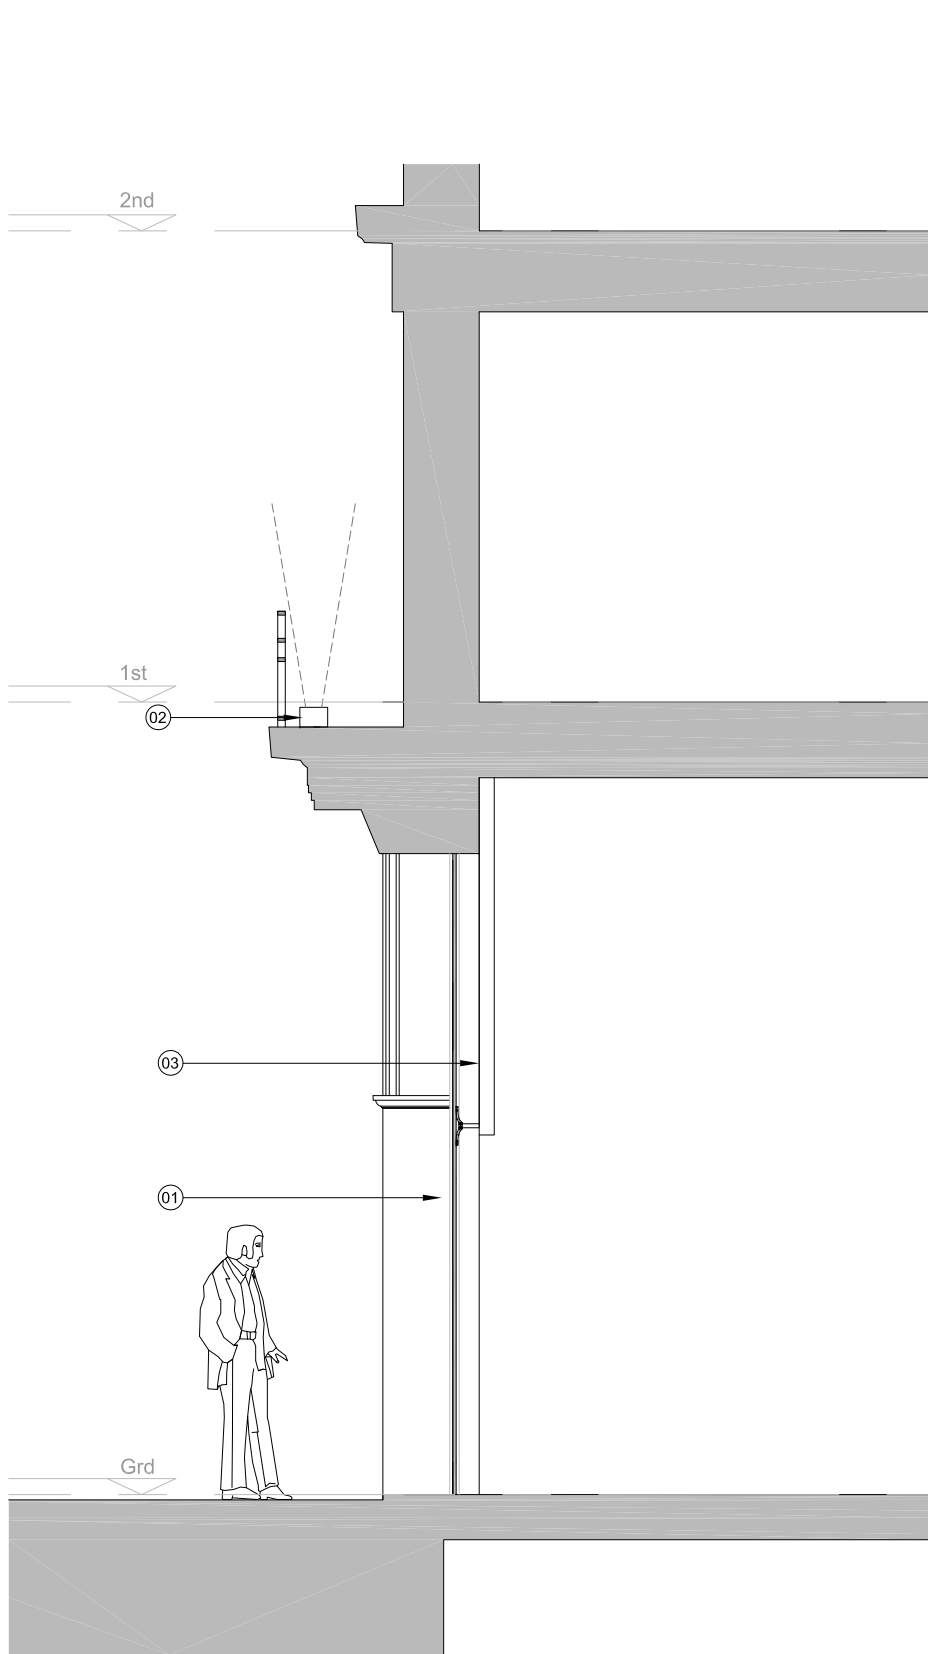

01
20.253

Side Entrance Section Existing
Scale 1:50@A3

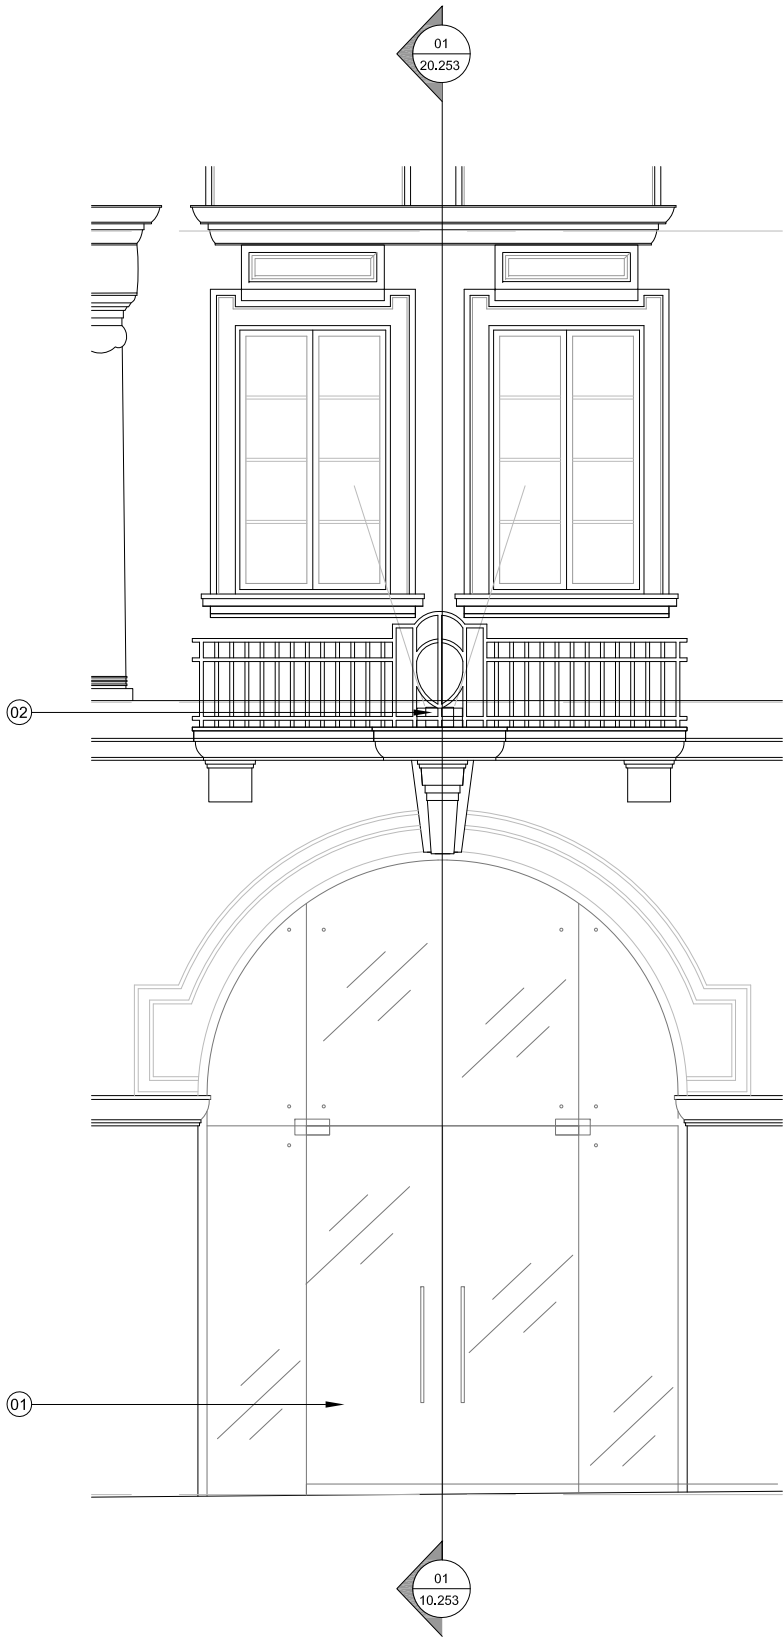


02
20.253


Main Entrance Elevation Existing
Scale 1:50@A3

Do not scale from this drawing.
Contractor to take and check all dimensions on site before work commences.
Discrepancies to be reported to the architect.
Subcontractor to verify all dimensions on site before making a shop drawing commencing manufacture.
This drawing is copyright. (c) 2011

- Notes:
- 01. Existing single glazed sash windows.
Painted white
 - 02. Existing secondary glazing
 - 03. Proposed double glazed sash windows.
Painted white
 - 04. New secondary glazing

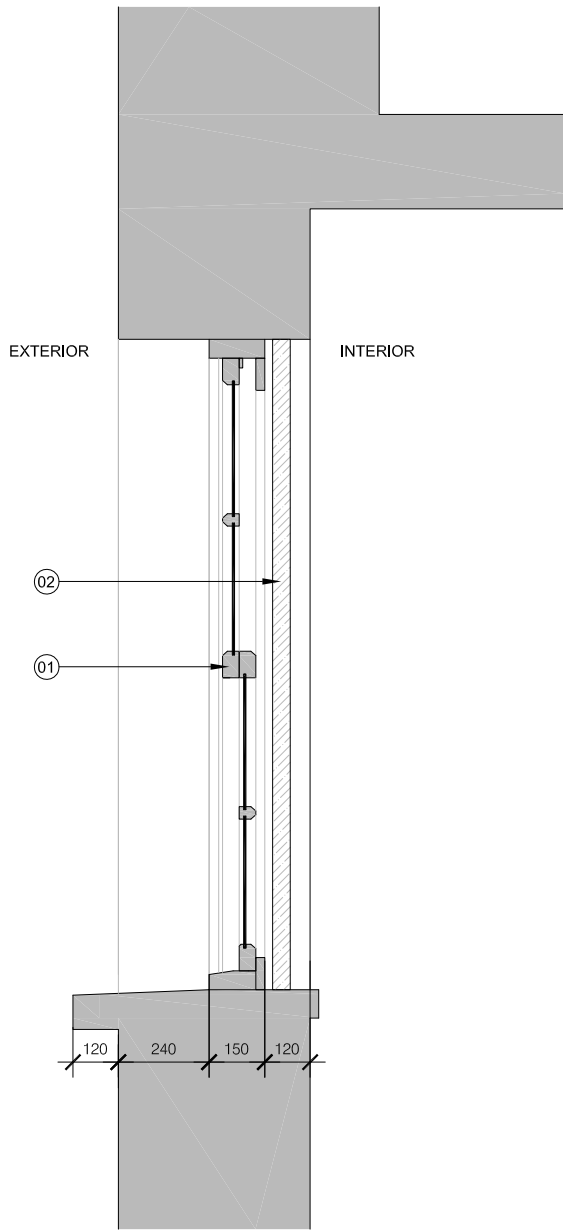

01
20.254
Typical Window: Existing Section
Scale 1:20@A3

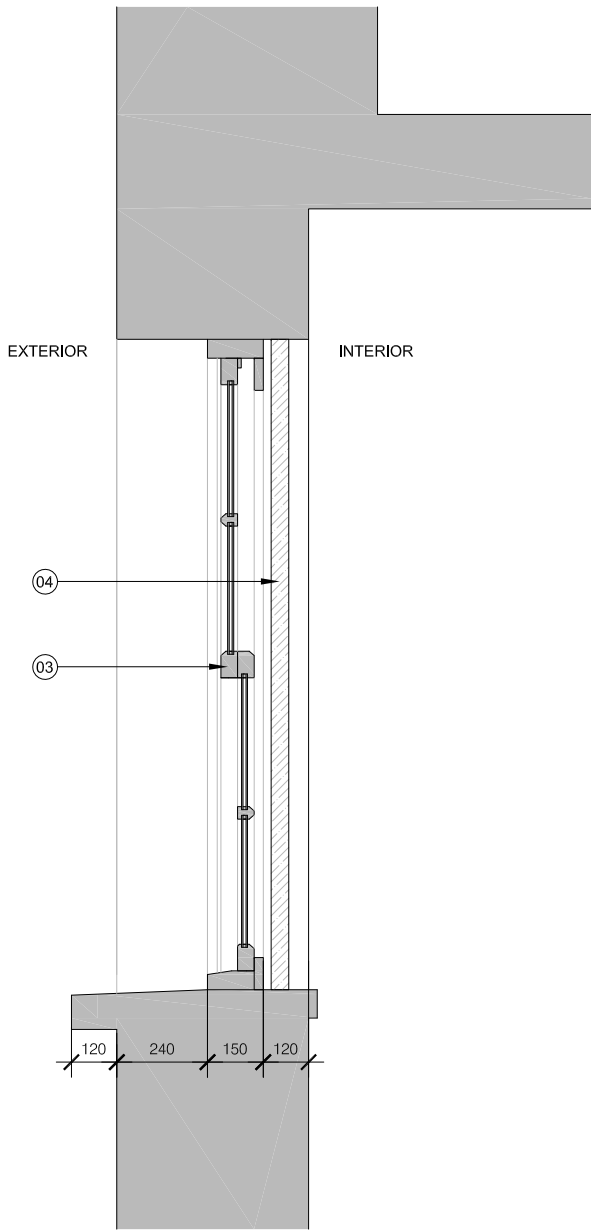

02
20.254
Typical Window: Proposed Section
Scale 1:20@A3

FOR PLANNING

Rev.	Description.	By	Date
P1	ISSUED FOR PLANNING	TL	31.10.11

Client
Schroders

Project
Craven House

Title
**Typical Window Section
Existing & Proposed**

Drawing No.	Rev.
1108	P1

Scale	Date	Drawn	Checked
1:20@A3	26.10.2011	FT	TL