
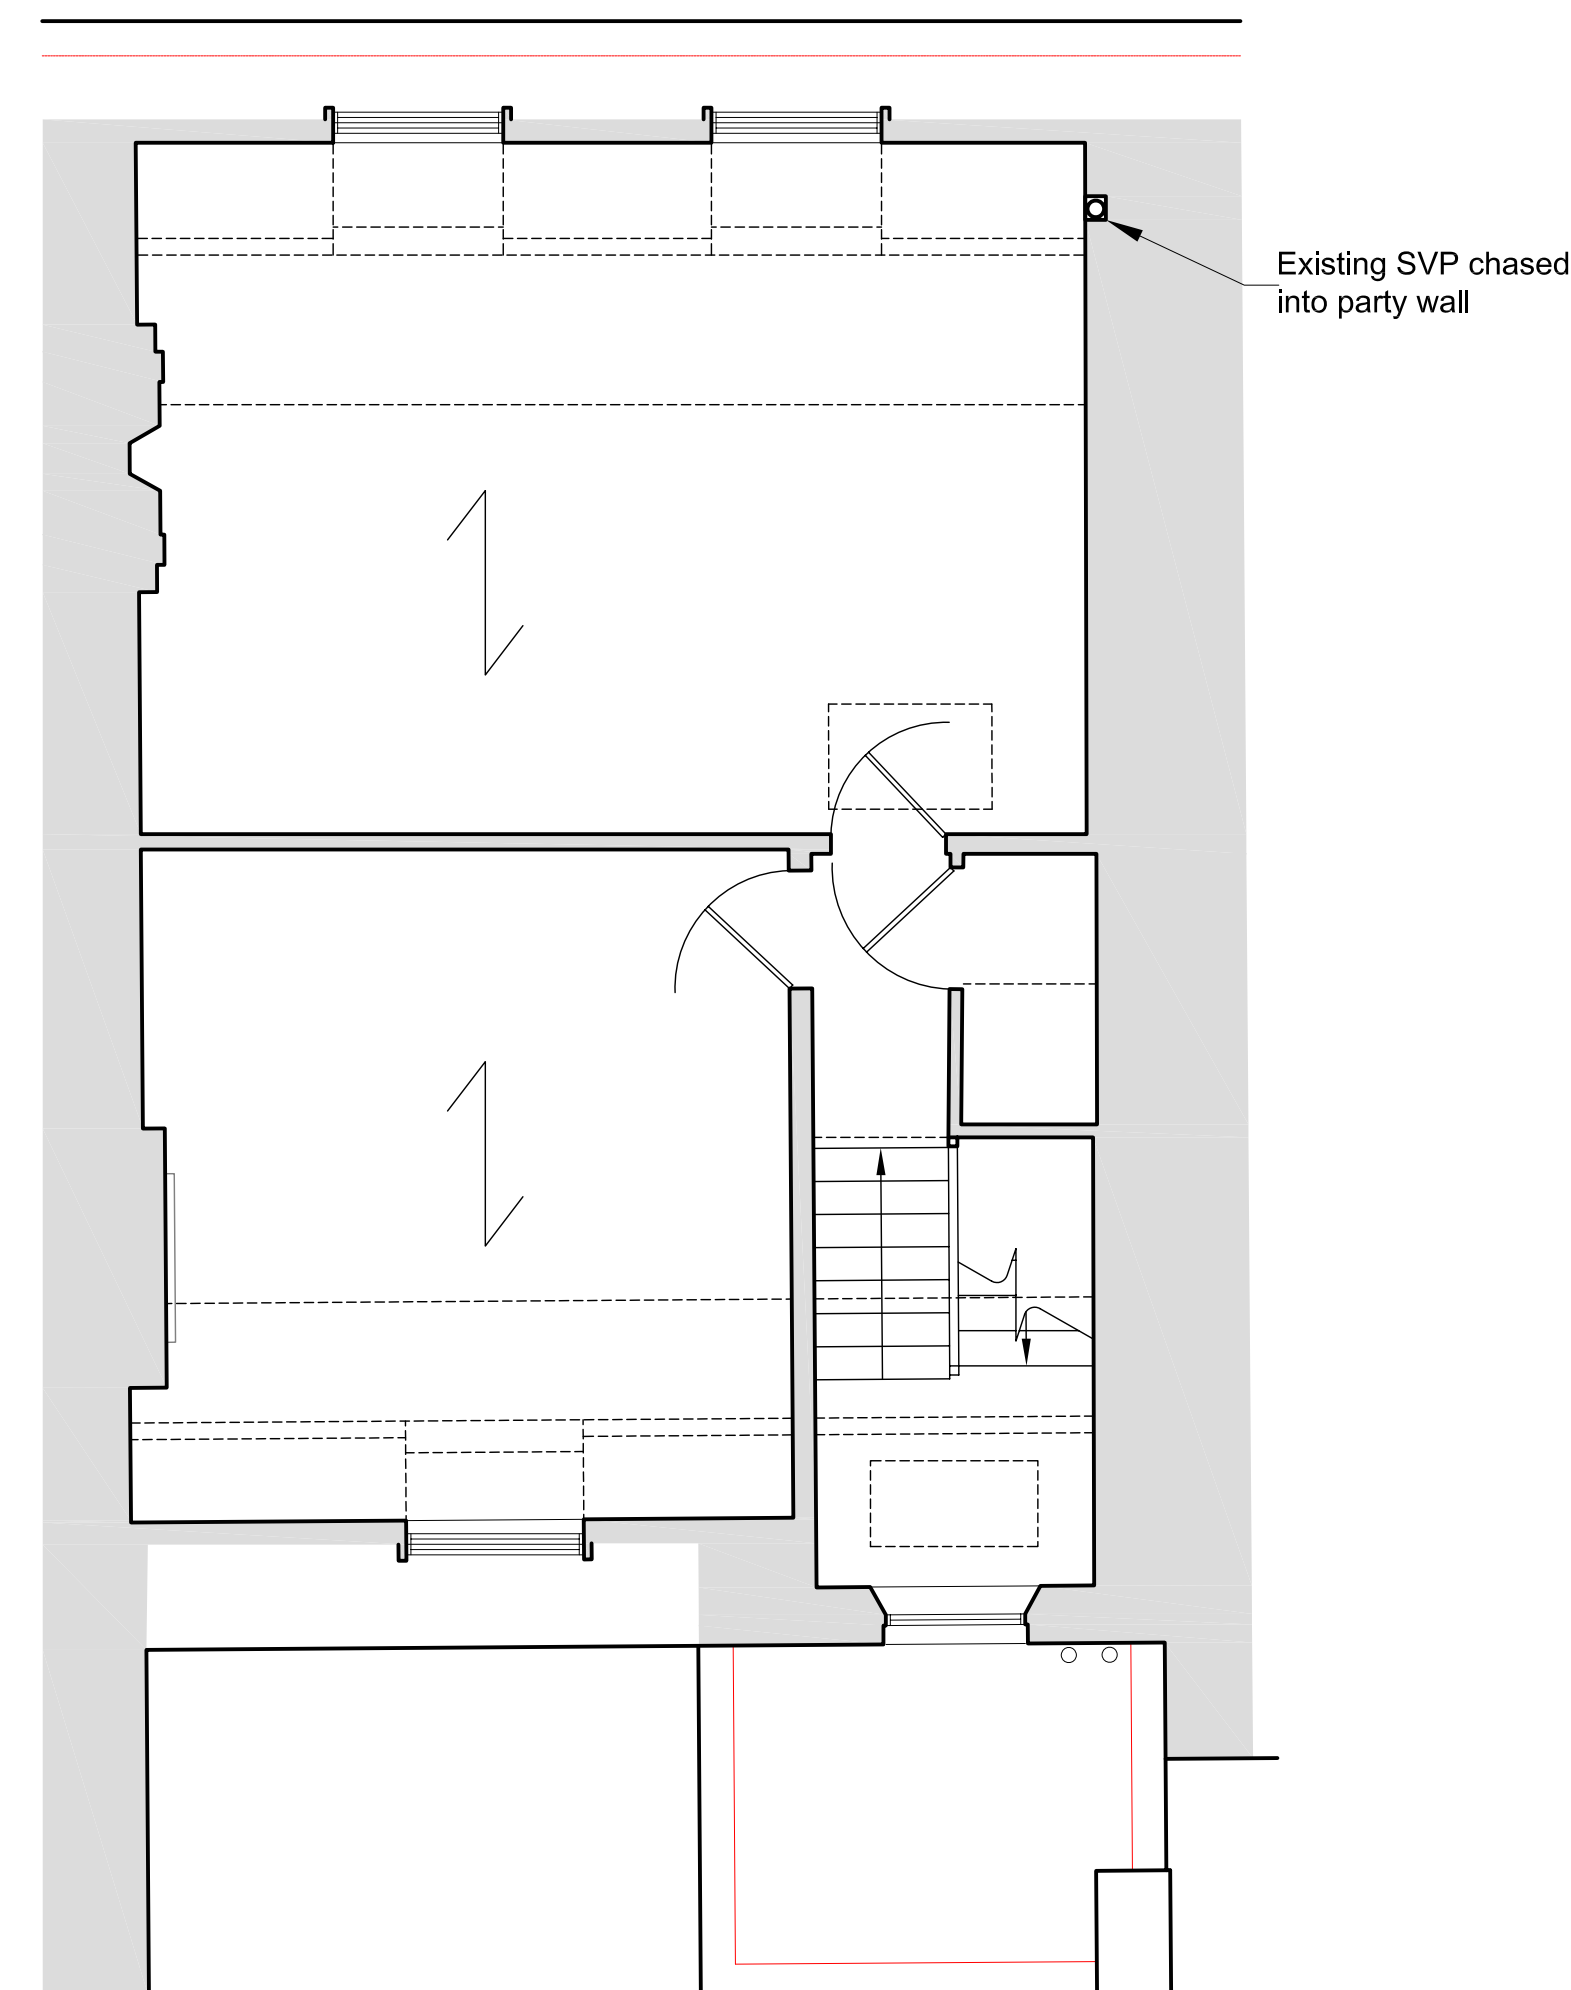
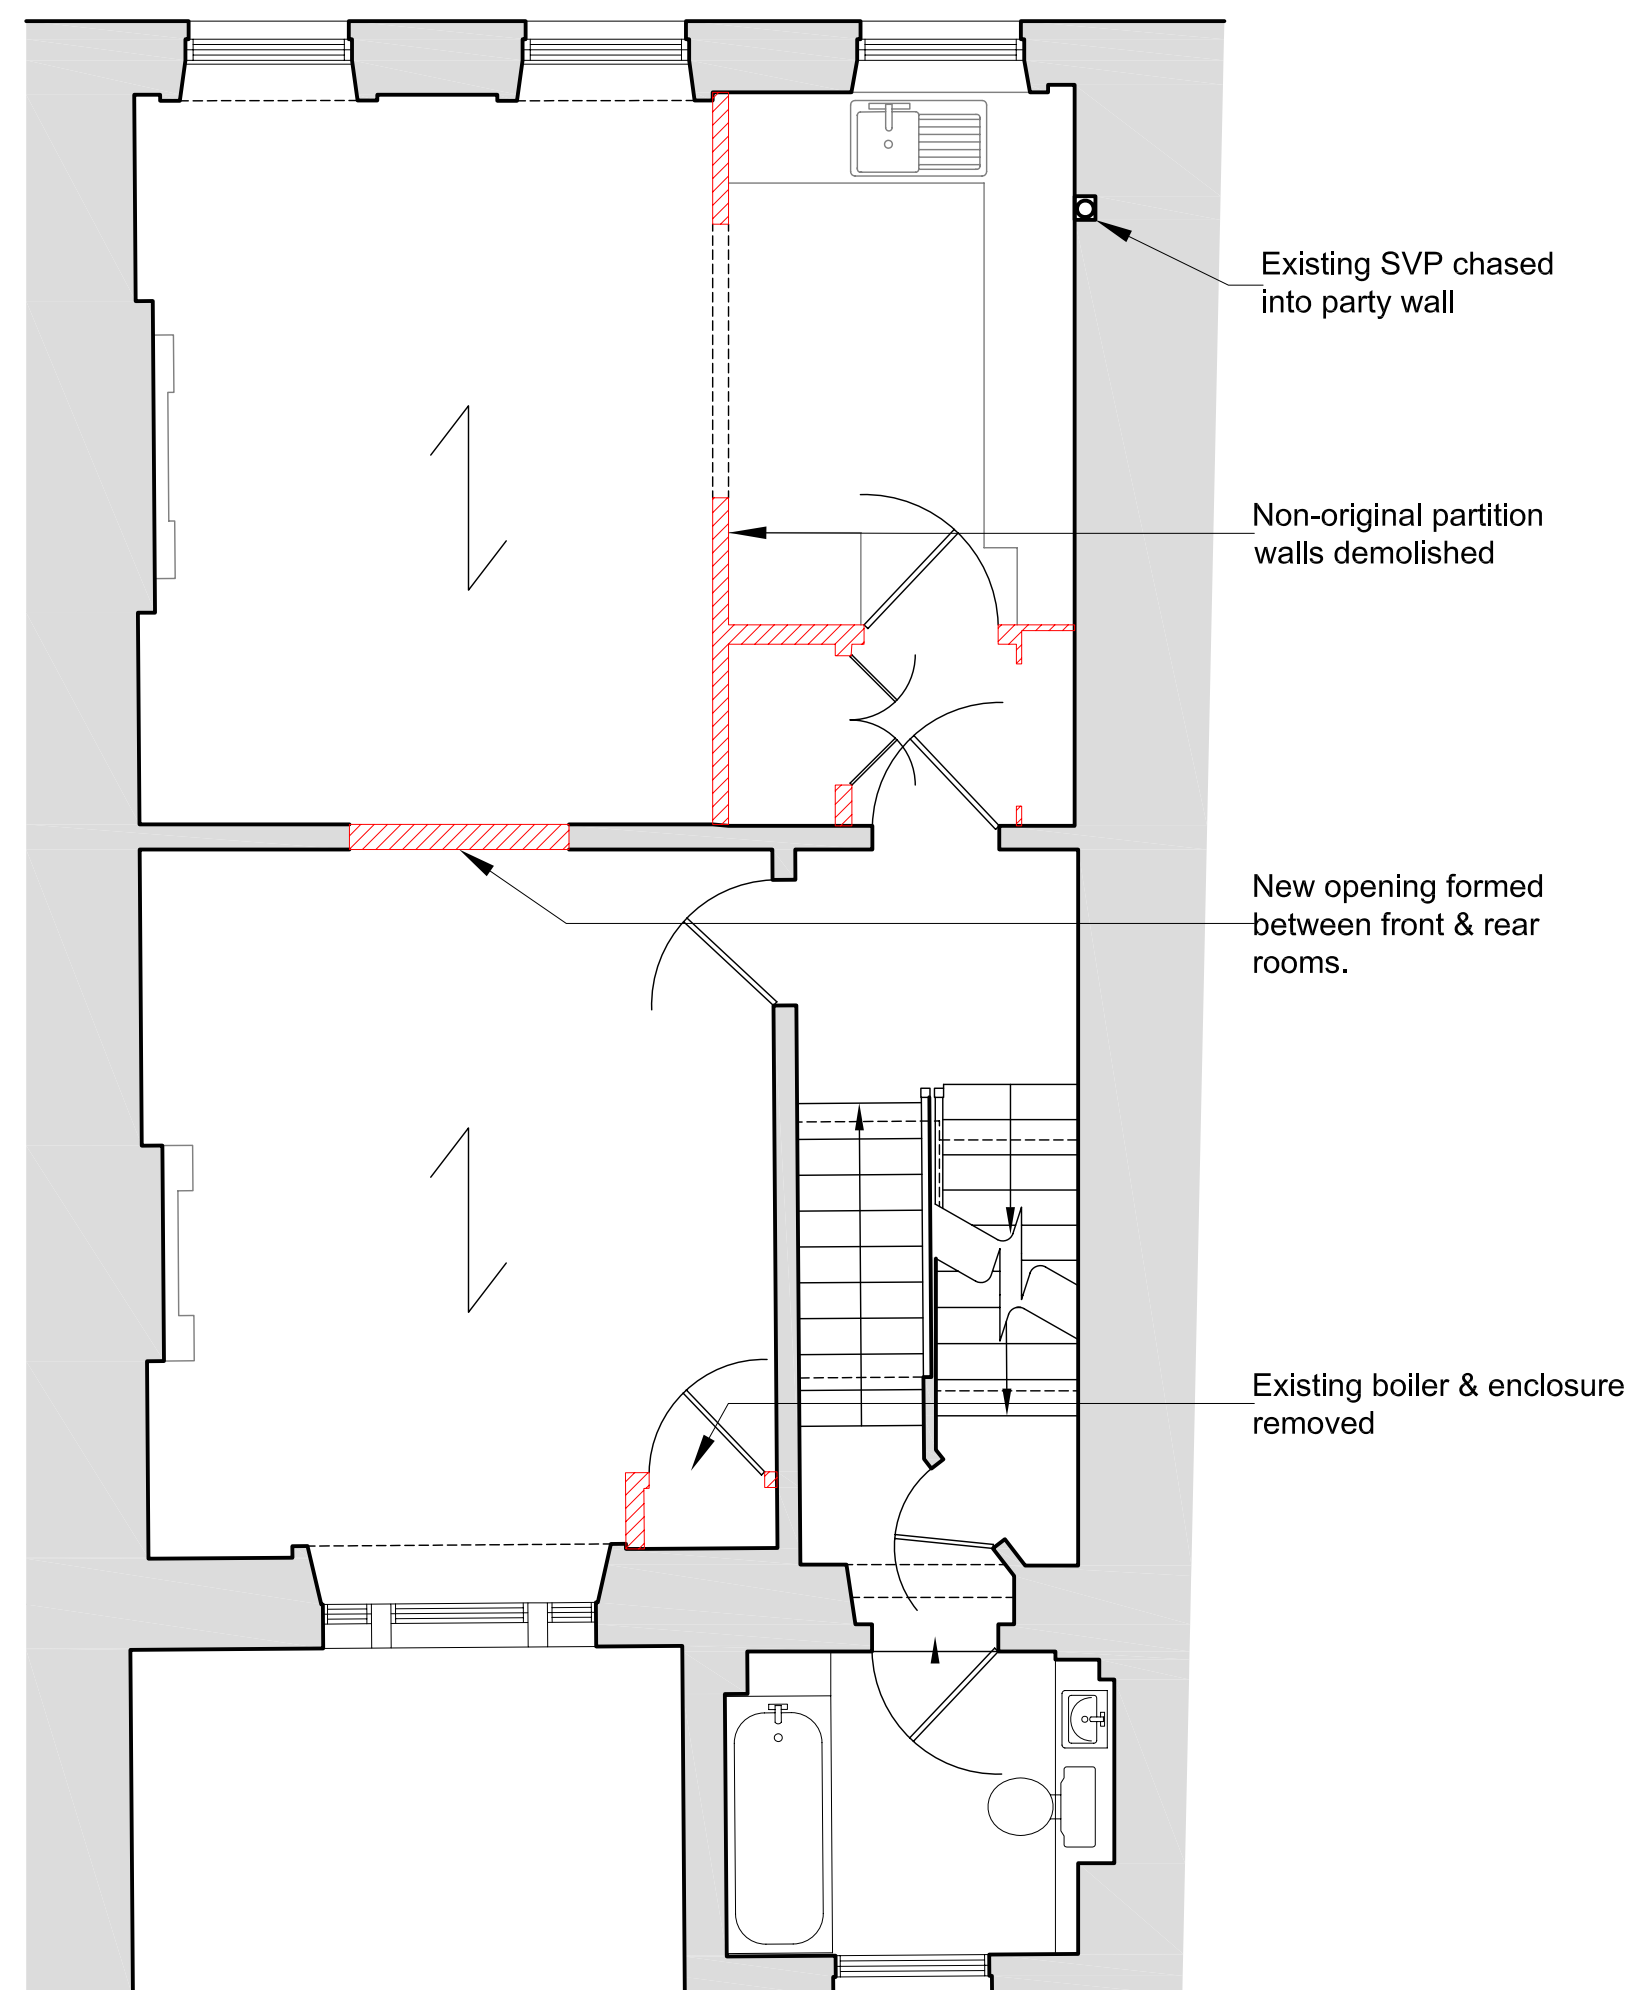


Demolitions

Joist Span Direction

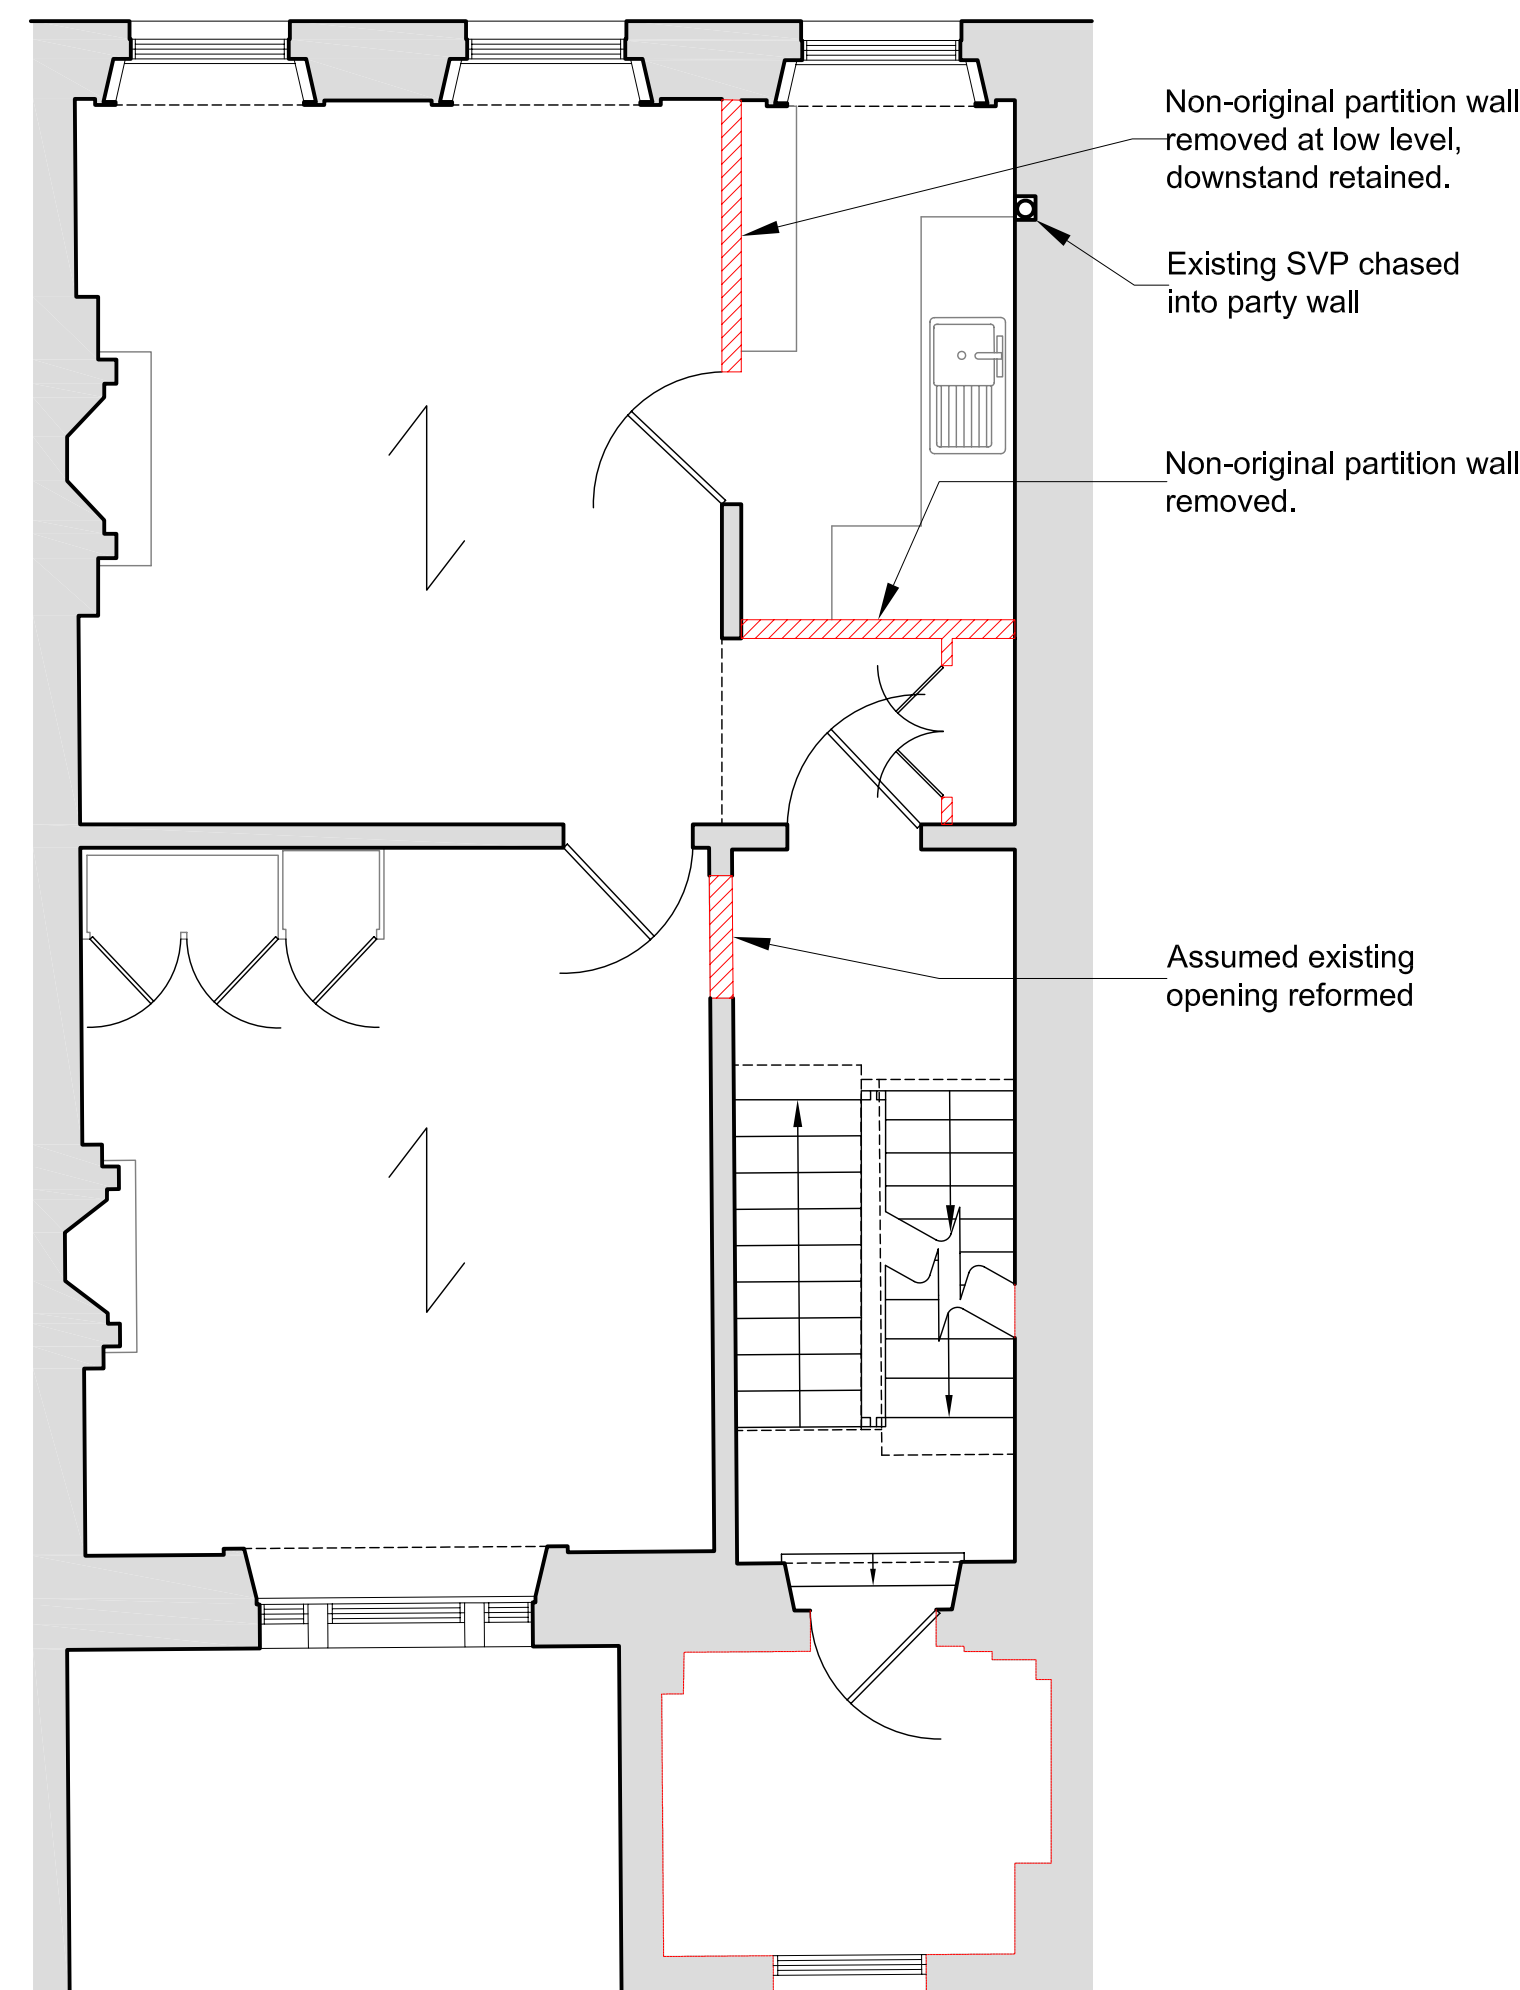

01
(01)101
First Floor Plan
As Existing

02
(01)101
Second Floor Plan
As Existing

03
(01)101
Third Floor Plan
As Existing

SCALE 0 1 2 4 6 10M

C	25/10/2011	Existing joist span direction shown
B	05/10/2011	Issued for Listed Building Consent
A	21/09/2011	For information
REV	ISSUE DATE	REVISION NOTES

GENERAL NOTES

Do not scale. All written dimensions must be checked on site before work commences on site or in shop. Figured dimensions take preference over those scaled. Discrepancies, where identified, must be reported to the Architect immediately.

Any areas indicated on this drawing are for guidance purposes only. No responsibility is taken for their accuracy.

All work must be carried out in accordance with the Building Regulations and to the satisfaction of the Local Authority.

STATUS

PRELIMINARY



GARNETT
+PARTNERS

CLIENT

The Bedford Estates

PROJECT

33 Gower Street
London WC1

DRAWING TITLE

GA Plans
As Existing with Demolitions

SCALE 1:50 @ A1 1:100 @ A3 DATE September '11

JOB NO. 753 DWG NO. (01)101 REV. C