


Adjacent Properties and Boundaries are shown for illustrative purposes only and have not been surveyed unless otherwise stated.
All areas shown are approximate and should be verified before forming the basis of a decision.
Do not scale other than for Planning Application purposes.
All dimensions must be checked by the contractor before commencing work on site.
No deviation from this drawing will be permitted without the prior written consent of the Architect.
The copyright of this drawing remains with the Architect and may not be reproduced in any form without prior written consent.
Ground Floor Slabs, Foundations, Sub-Structures, etc. All work below ground level is shown provisionally. Inspection of ground condition is essential prior to work commencing.
Reassessment is essential when the ground conditions are apparent, and redesign may be necessary in the light of soil conditions found. The responsibility for establishing the soil and sub-soil conditions rests with the contractor.

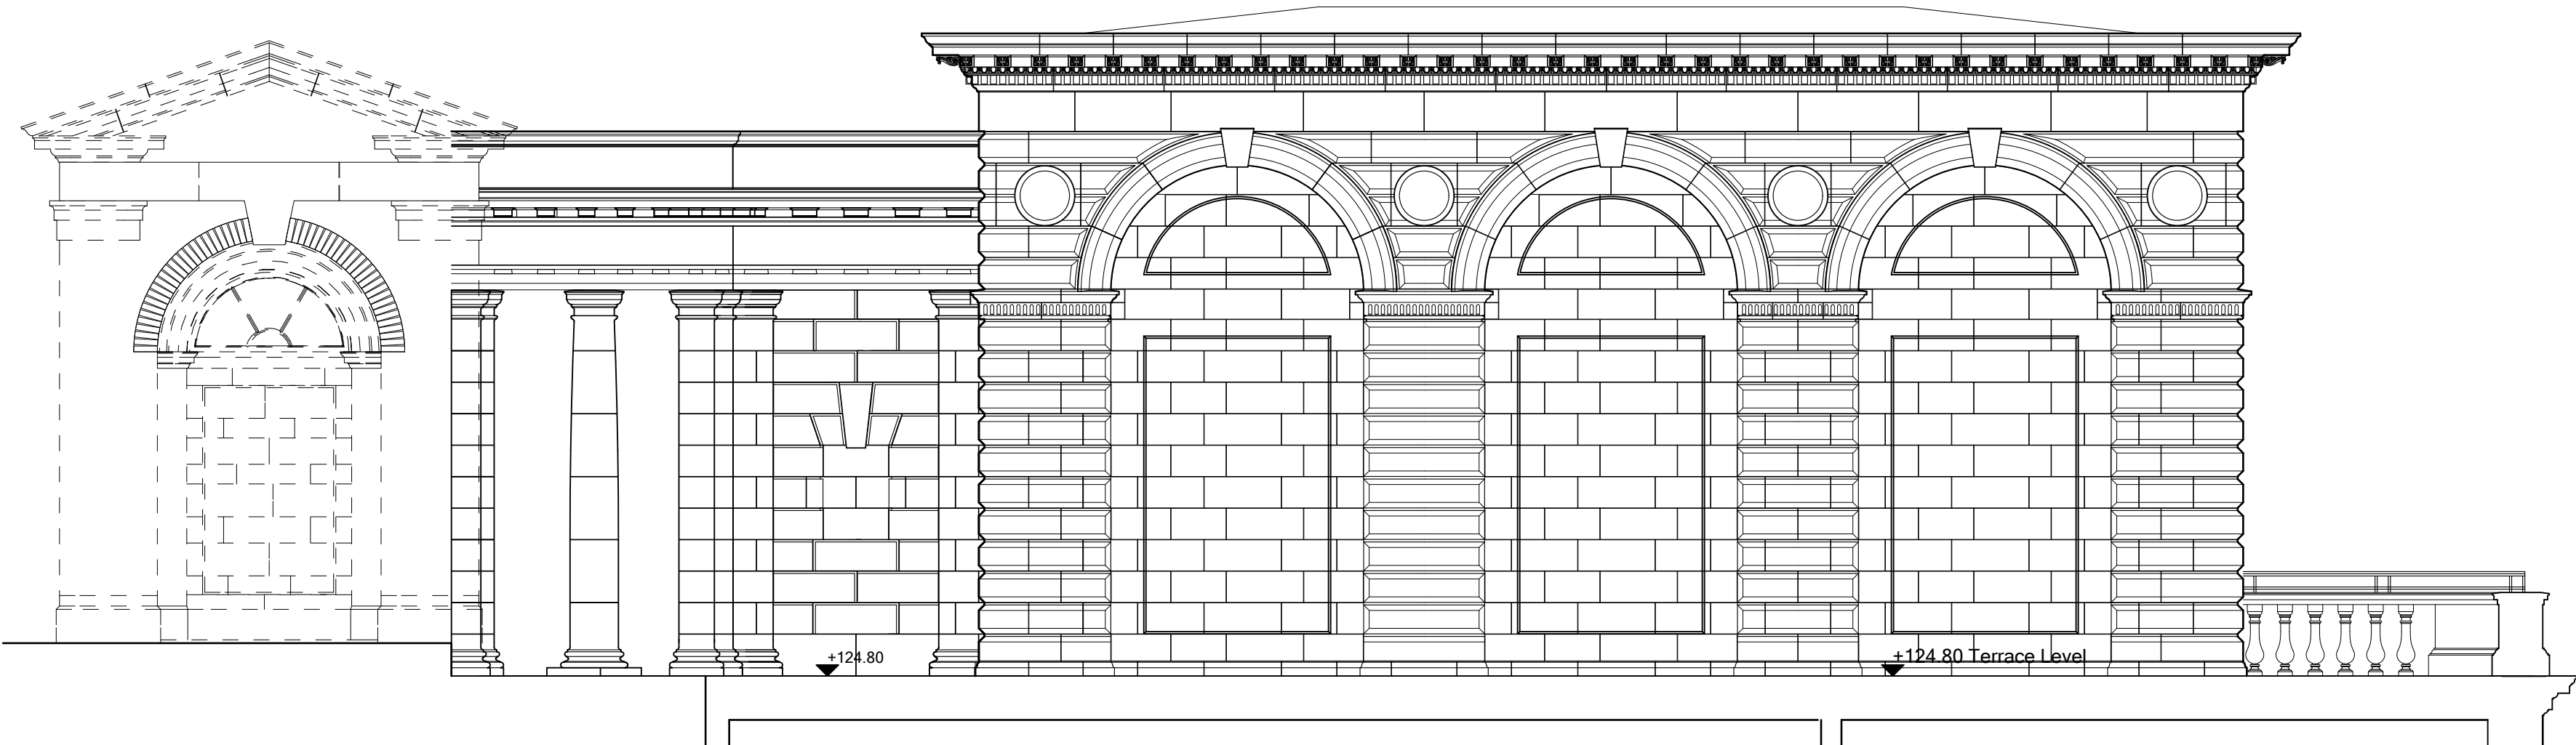

East Elevation 1:50

TENDER
FOR PRICING PURPOSES ONLY

Rev.	Date	Description	Initials
------	------	-------------	----------

PROJECT	Witanhurst 41 Highgate West Hill
---------	-------------------------------------

TITLE:	South & East Elevation
--------	------------------------

SCALE:	1:50 @ A1
--------	-----------

DATE:	31.10.2010
-------	------------

DRAWING No:	5344/107
-------------	----------


DRAWN BY:	LM/ DP
-----------	--------

ADAM ARCHITECTURE

6 QUEEN SQUARE , BLOOMSBURY , LONDON , WC1N 3AT
TELEPHONE:+ 44 (0) 207 841 0140 FACSIMILE:+ 44 (0) 207 713 6740
www.adamarchitecture.com contact@adamarchitecture.com

WINCHESTER OFFICE: 9 UPPER HIGH STREET, WINCHESTER, HAMPSHIRE SO23 8UT
TEL: + 44 (0) 1962 843843 FAX: + 44 (0) 1962 843303

ADAM ARCHITECTURE IS A TRADING NAME OF ROBERT ADAM ARCHITECTS LIMITED

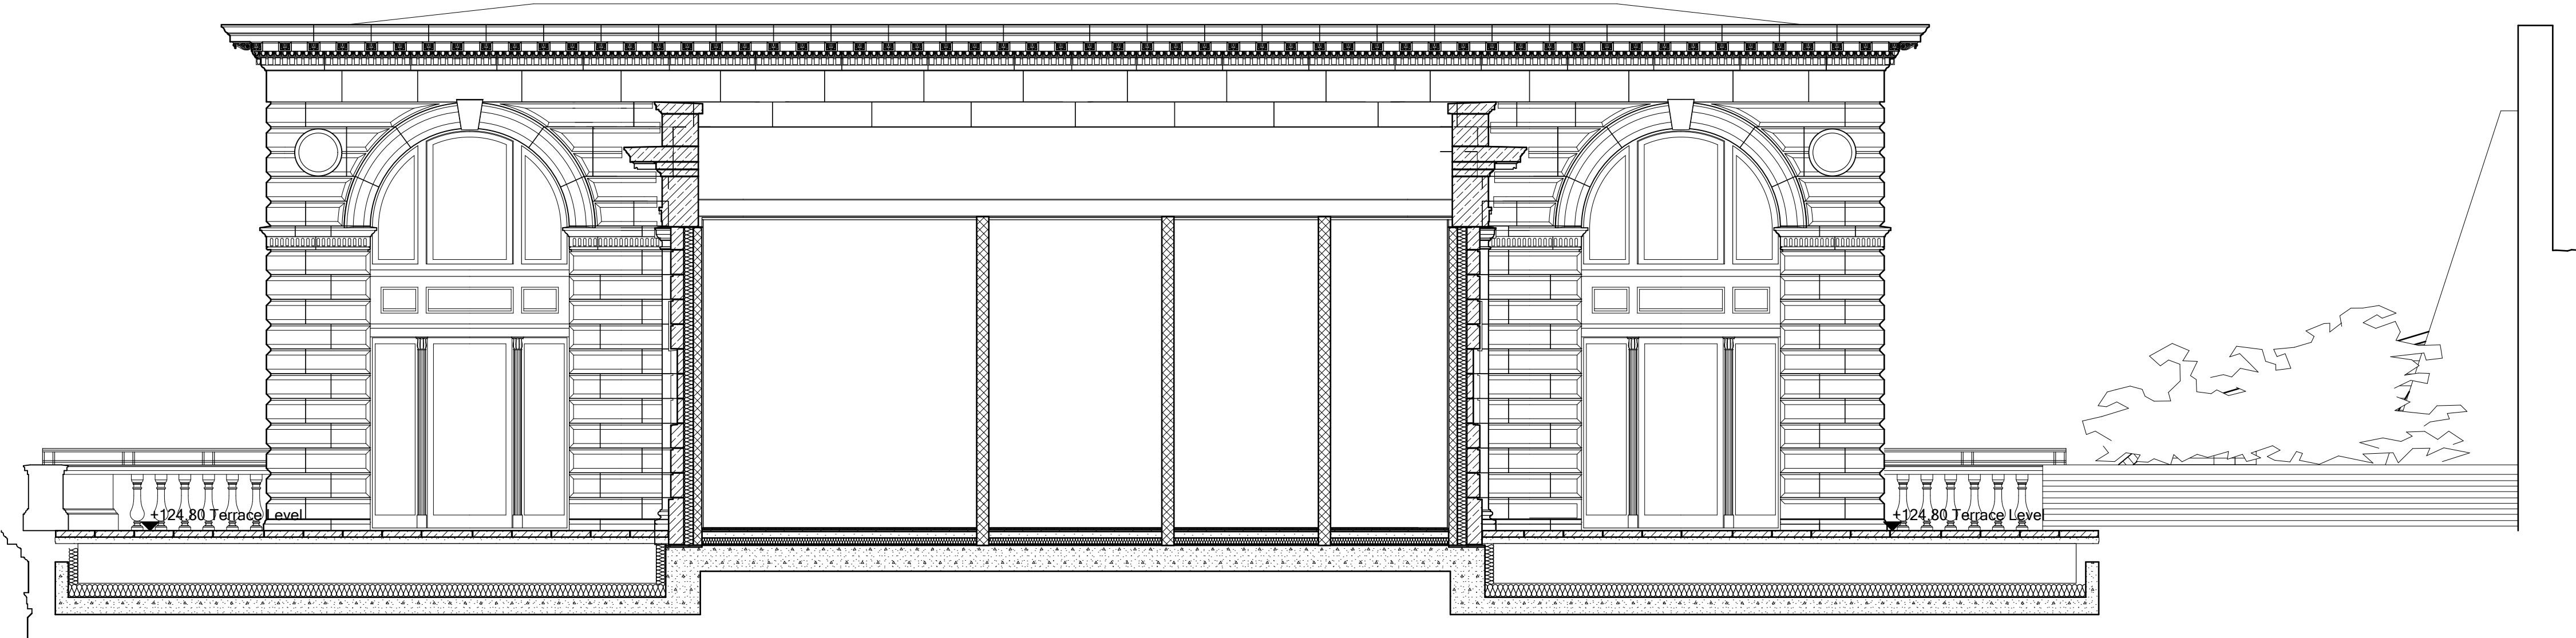

South Elevation 1:50