

Copyright


©HFBT Limited 2007

This drawing has been produced for the client identified below for the purpose of obtaining a planning consent and is not intended for use by any other person or for any other purpose without consent. The copying or publication of this drawing (other than by a planning authority exercising its statutory powers) without prior consent is expressly forbidden.

Scale and dimensions

Dimensions should not be scaled off the drawing other than in connection with the statutory planning process.

All dimensions to be checked on site. All dimensions are shown in mm unless otherwise stated

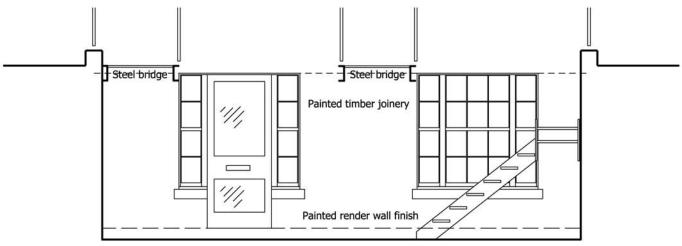

Part elevation basement area (Section BB)

C Secondary glazing shown 21/01/08 B Single dwelling scheme 26/11/07 A Additional elevational information 21/09/07

Revision Date

HFBT Architects

London Office

Princess House 50 Eastcastle Street London W1W 8EA



Thames Gateway Office

39 Progress Road Leigh-On-Sea Essex SS9 5PR

T 020 7612 7380 F 0870 766 9372 E mail@hfbt.co.uk

Revision

C

Client

Mr and Mrs Hindocha

Project Title

242 Gray's Inn Road

Drawing Title

General Arrangement Front Elevation

APPROVED APPLICATION NO 2008/2126/P

Scale 1:50 @ A3 Date June 2007

Project Number Drawing Number

595

PL 102