




Basement Level

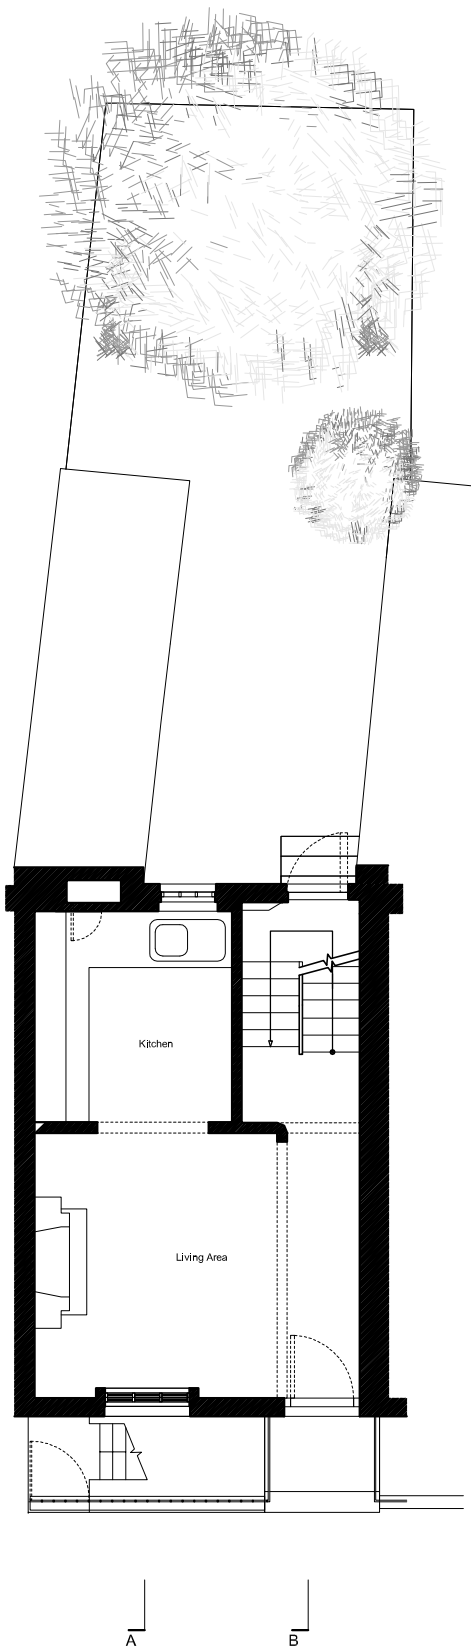


Ground Level

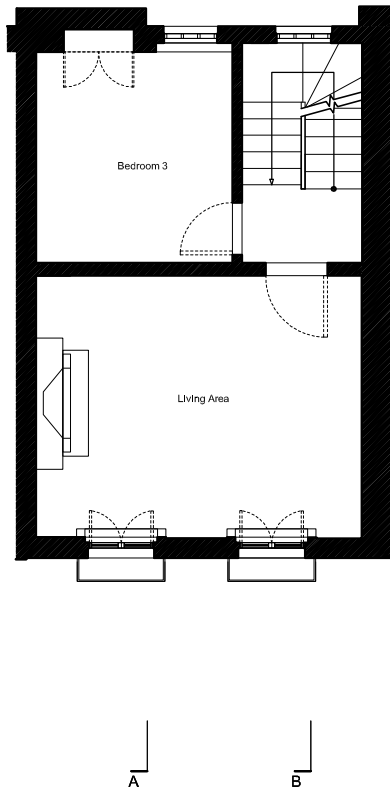

1st Level

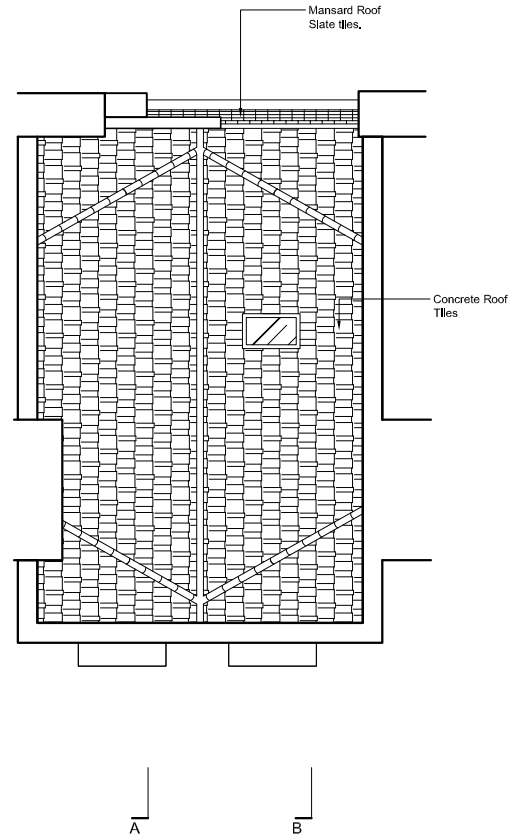

Roof Plan

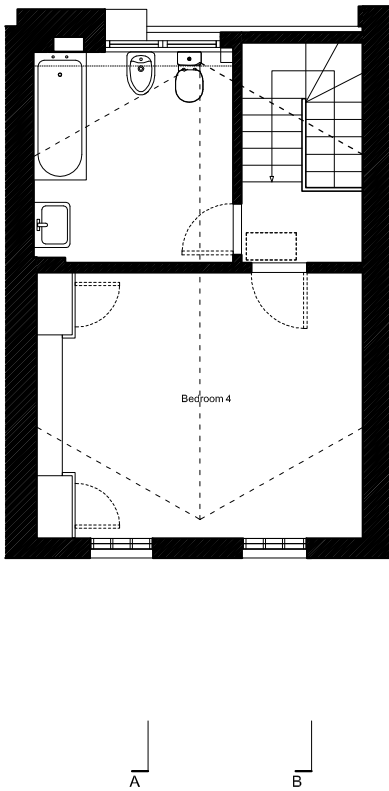

2nd Level

This drawing to be read in conjunction with the Heritage Statement and Design and Access Statement.

revision	date	by
----------	------	----

SMD

Project

13 JEFFREYS STREET
LONDON NW1 9PS

drawing title

EXISTING
FLOOR PLANS

scale 1/100 @ A3 1/50@A1

date OCT 2011

drawn SMT

drawing status

PLANNING

job no.

331

drawing no.

PA 03

revision

[Susan Minter Design | Email. design@susanminter.com
1 Butler House, 51 Curtain Road, London EC2A 3PT
Telephone. 020 7242 1770

This drawing is the copyright of Susan Minter Design and cannot be used for any other purpose than the one for which it was prepared