


10.00m DATUM

PROPOSED FRONT ELEVATION

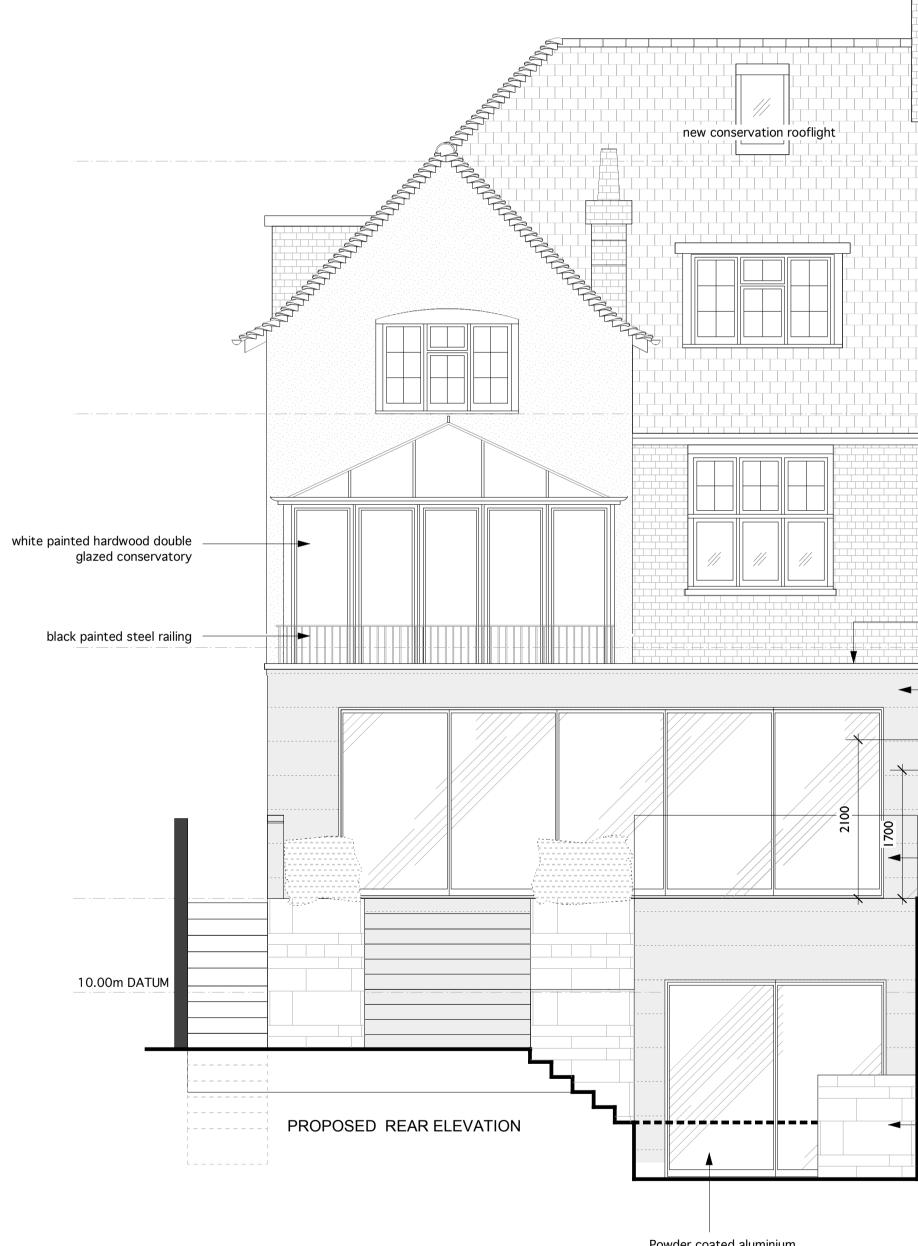

Powder coated aluminium framed doors

	1		
NOTES 1. This drawing must not be scaled			
	2. The contractor is to check all dimensions on site		
Portland St			
Dortland St			
Portland St	contractor befo	re to be checked on site by the re any work is commenced.	
Trellis up to	In the case of a	pparent discrepancy refer imme	-
	on the original s	nd completeness of this survey survey brief including the scale	intended.
	will have been n	tent of information and the su natched to the client's original	requirements.
Clear glass		rveys accepts no responsibility is survey was established for	or nability to later
	a brief requiring a 1:50 plot. It is therefore suitable for plotting or planning/designing at		
	Levels relate to	TBM 10.00m STN1 nailhead as	shown
	on topographica	al survey.	
· · · · · ·			
Portland st ——— planter			
	dwg type	general arrangement	
	dwg status Planning Sacks Maguire Architects 155a Regents Park Road London NW1 8BB Telephone 020 7722 9298 fax 020 7586 9059 Project 28 HOLLYCROFT AVENUE, LONDON NW3 Title Proposed elevations Client		
	Mrs. Kate Mill		
	scale 1:50 A1 job number	drawing number	ate 12.10.2011 issue
	529	P05	