


THIS DRAWING AND CAD DATA THEREIN IS PROTECTED BY  
COPYRIGHT  
AND MUST NOT BE COPIED OR REPRODUCED  
WITHOUT THE WRITTEN CONSENT OF  
DLG ARCHITECTS  
©  
NO DIMENSIONS ARE TO BE SCALED FROM THIS DRAWING.  
USE FIGURED DIMENSIONS ONLY.  
ALL DIMENSIONS AND SIZES ARE TO BE CHECKED ON SITE  
AND ANY DISCREPANCIES REPORTED TO THE ARCHITECT  
PRIOR TO INITIATION OF ANY WORKS.

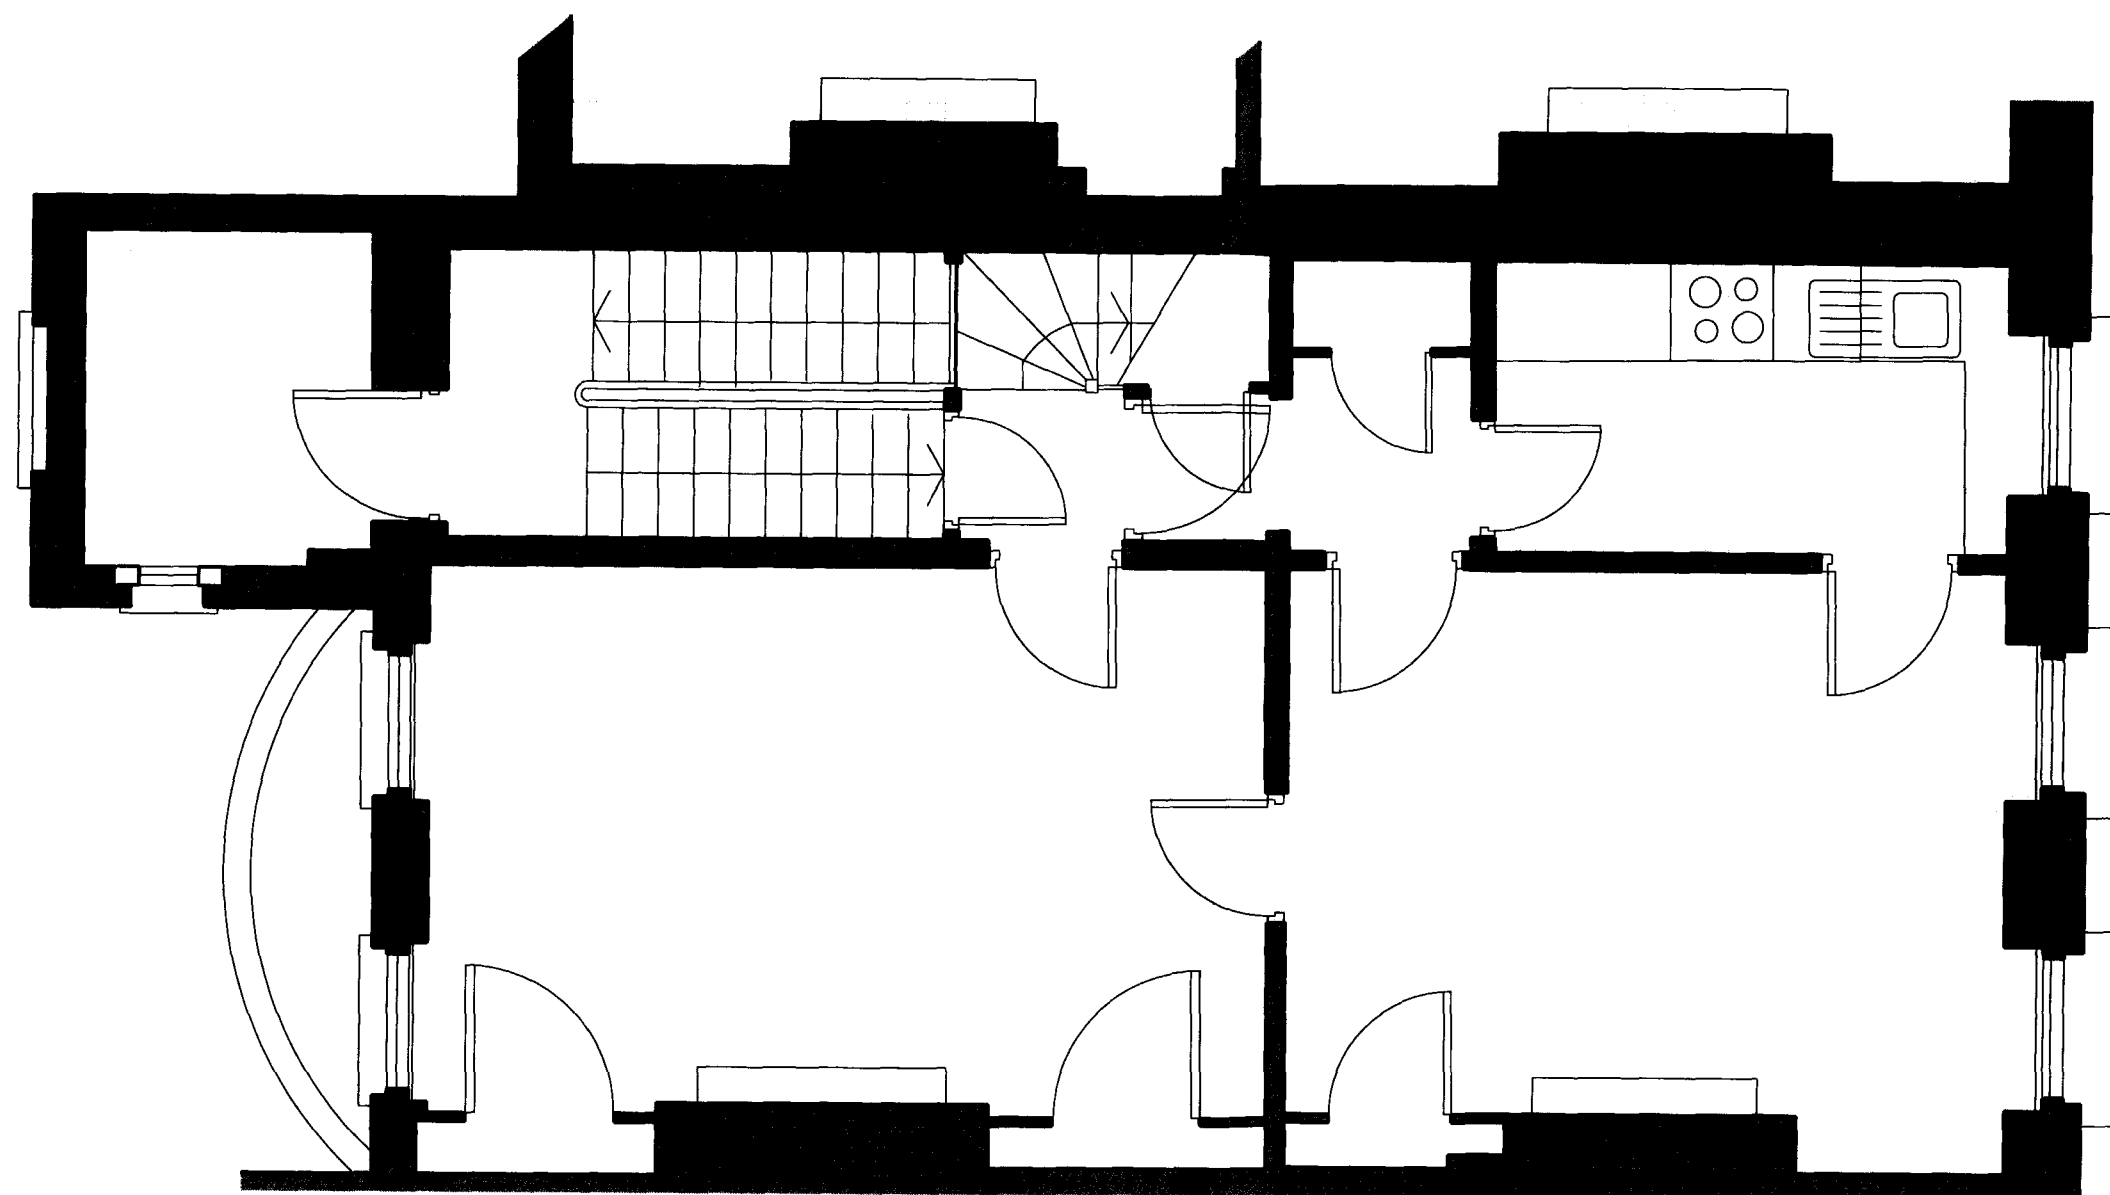

0 10 20 30m



.....  
- - / - - / - -  
INITIALS / DATE

Job Name  
**The Bedford Estates**  
**10 Bayley Street**

Drawing Title  
**Existing**  
**Second Floor Plan**

Status

Date 30/9/2011YW Sheet By Scale @ Size 1:50@A3

Job Number 3760 Code Drawing Number (00) 001 Rev -

DLG Architects LLP  
11-29 Fashion Street  
London E1 6PZ

t +44(0)20 7426 3630  
f +44(0)20 7426 3631  
london@dlgarchitects.com

dlgarchitects.com




THIS DRAWING AND CAD DATA THEREIN IS PROTECTED BY  
COPYRIGHT  
AND MUST NOT BE COPIED OR REPRODUCED  
WITHOUT THE WRITTEN CONSENT OF  
DLG ARCHITECTS  
©

NO DIMENSIONS ARE TO BE SCALED FROM THIS DRAWING.  
USE FIGURED DIMENSIONS ONLY.  
ALL DIMENSIONS AND SIZES ARE TO BE CHECKED ON SITE  
AND ANY DISCREPANCIES REPORTED TO THE ARCHITECT  
PRIOR TO INITIATION OF ANY WORKS.



0 10 20 30m

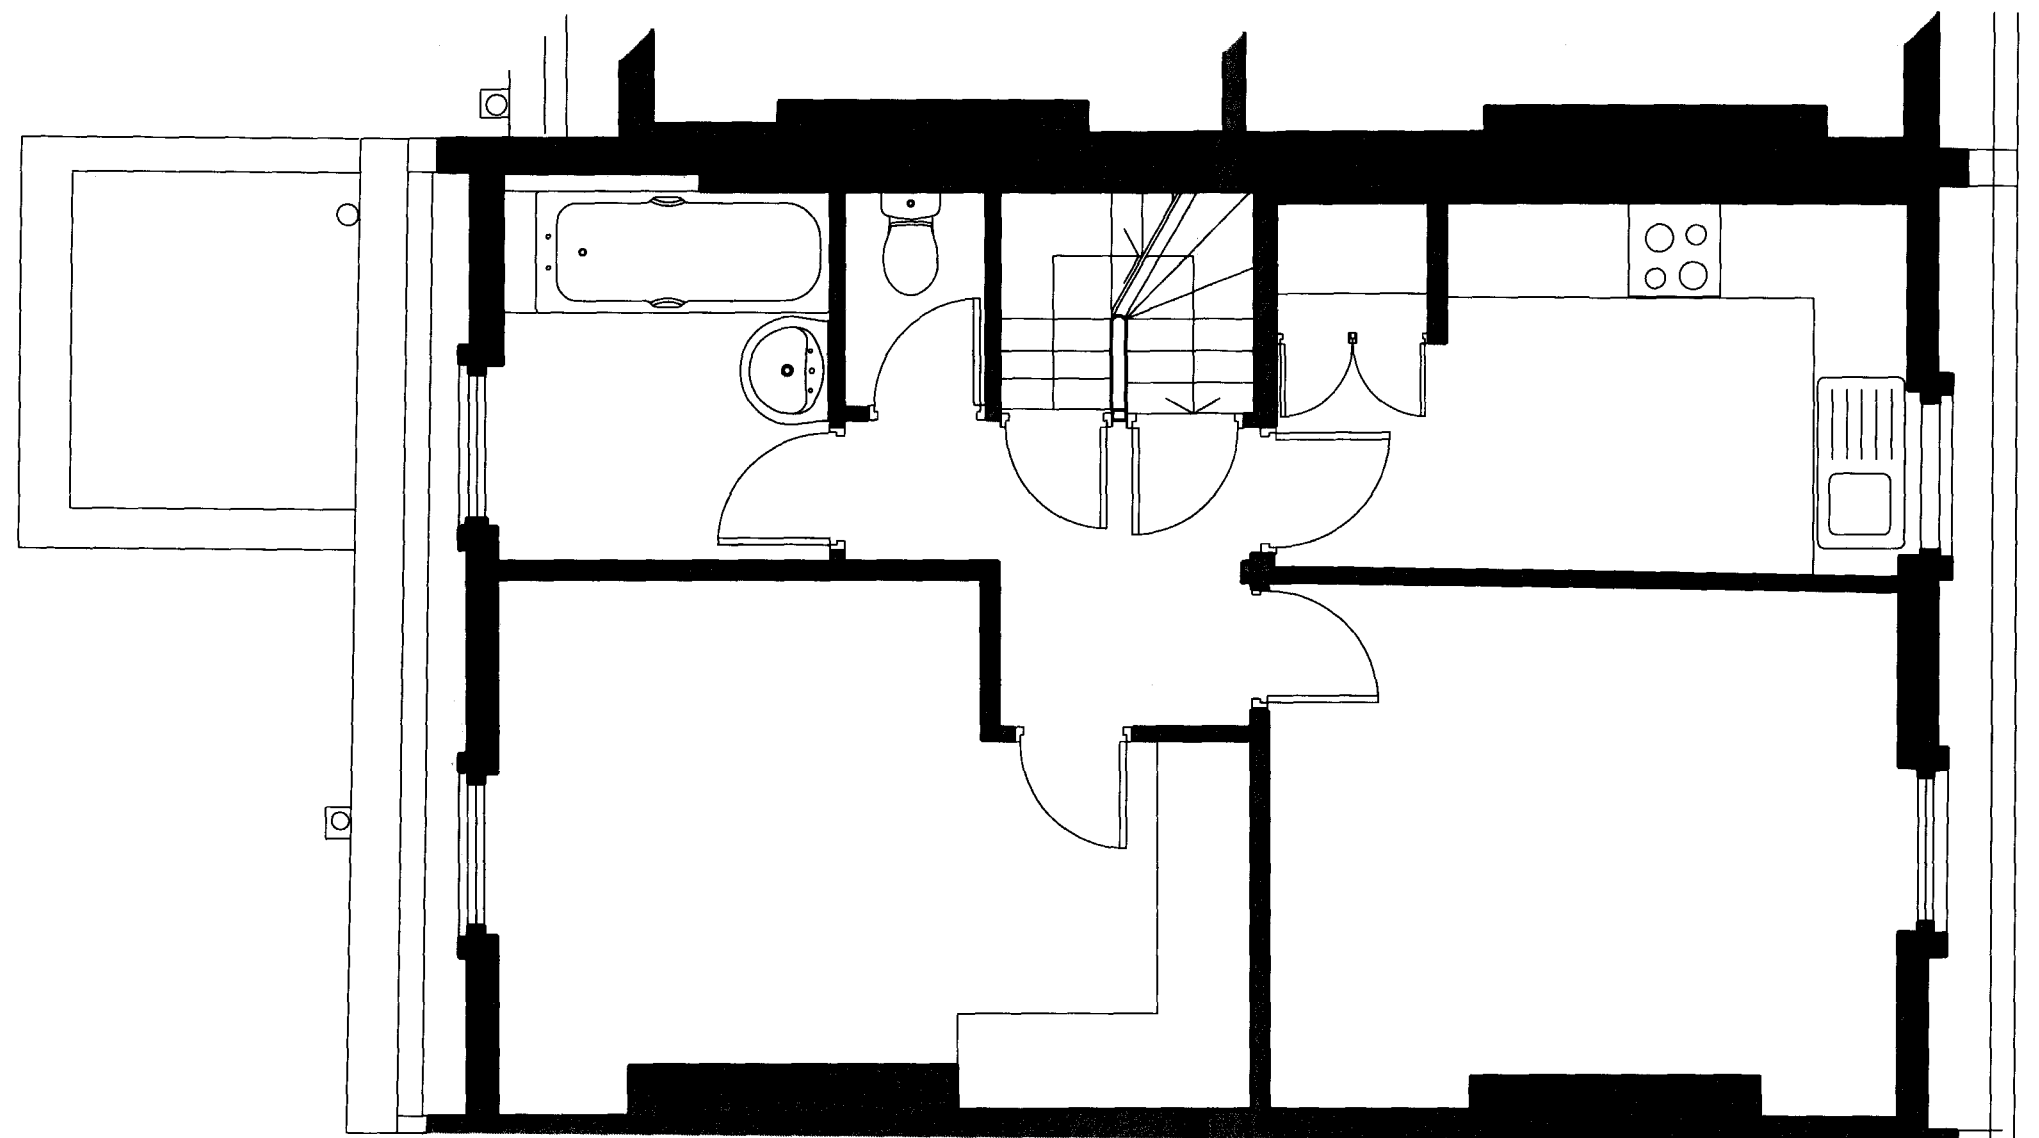

.....  
REV DESCRIPTION INITIALS/ DATE  
Job Name

The Bedford Estates  
10 Bayley Street

Drawing Title  
Existing  
Third Floor Plan

Status

Date Sheet By Scale & Size  
30/9/2011YW 1:50@A3

Job Number Code Drawing Number Rev  
3760 (00) 002 -

DLG Architects LLP  
11-29 Fashion Street  
London E1 6PZ

t +44(0)20 7426 3630  
f +44(0)20 7426 3631  
london@dlgarchitects.com


dlgarchitects.com



THIS DRAWING AND CAD DATA THEREIN IS PROTECTED BY  
COPYRIGHT  
AND MUST NOT BE COPIED OR REPRODUCED  
WITHOUT THE WRITTEN CONSENT OF  
DLG ARCHITECTS  
©

NO DIMENSIONS ARE TO BE SCALED FROM THIS DRAWING.  
USE FIGURED DIMENSIONS ONLY.  
ALL DIMENSIONS AND SIZES ARE TO BE CHECKED ON SITE  
AND ANY DISCREPANCIES REPORTED TO THE ARCHITECT  
PRIOR TO INITIATION OF ANY WORKS.

0 1 2m

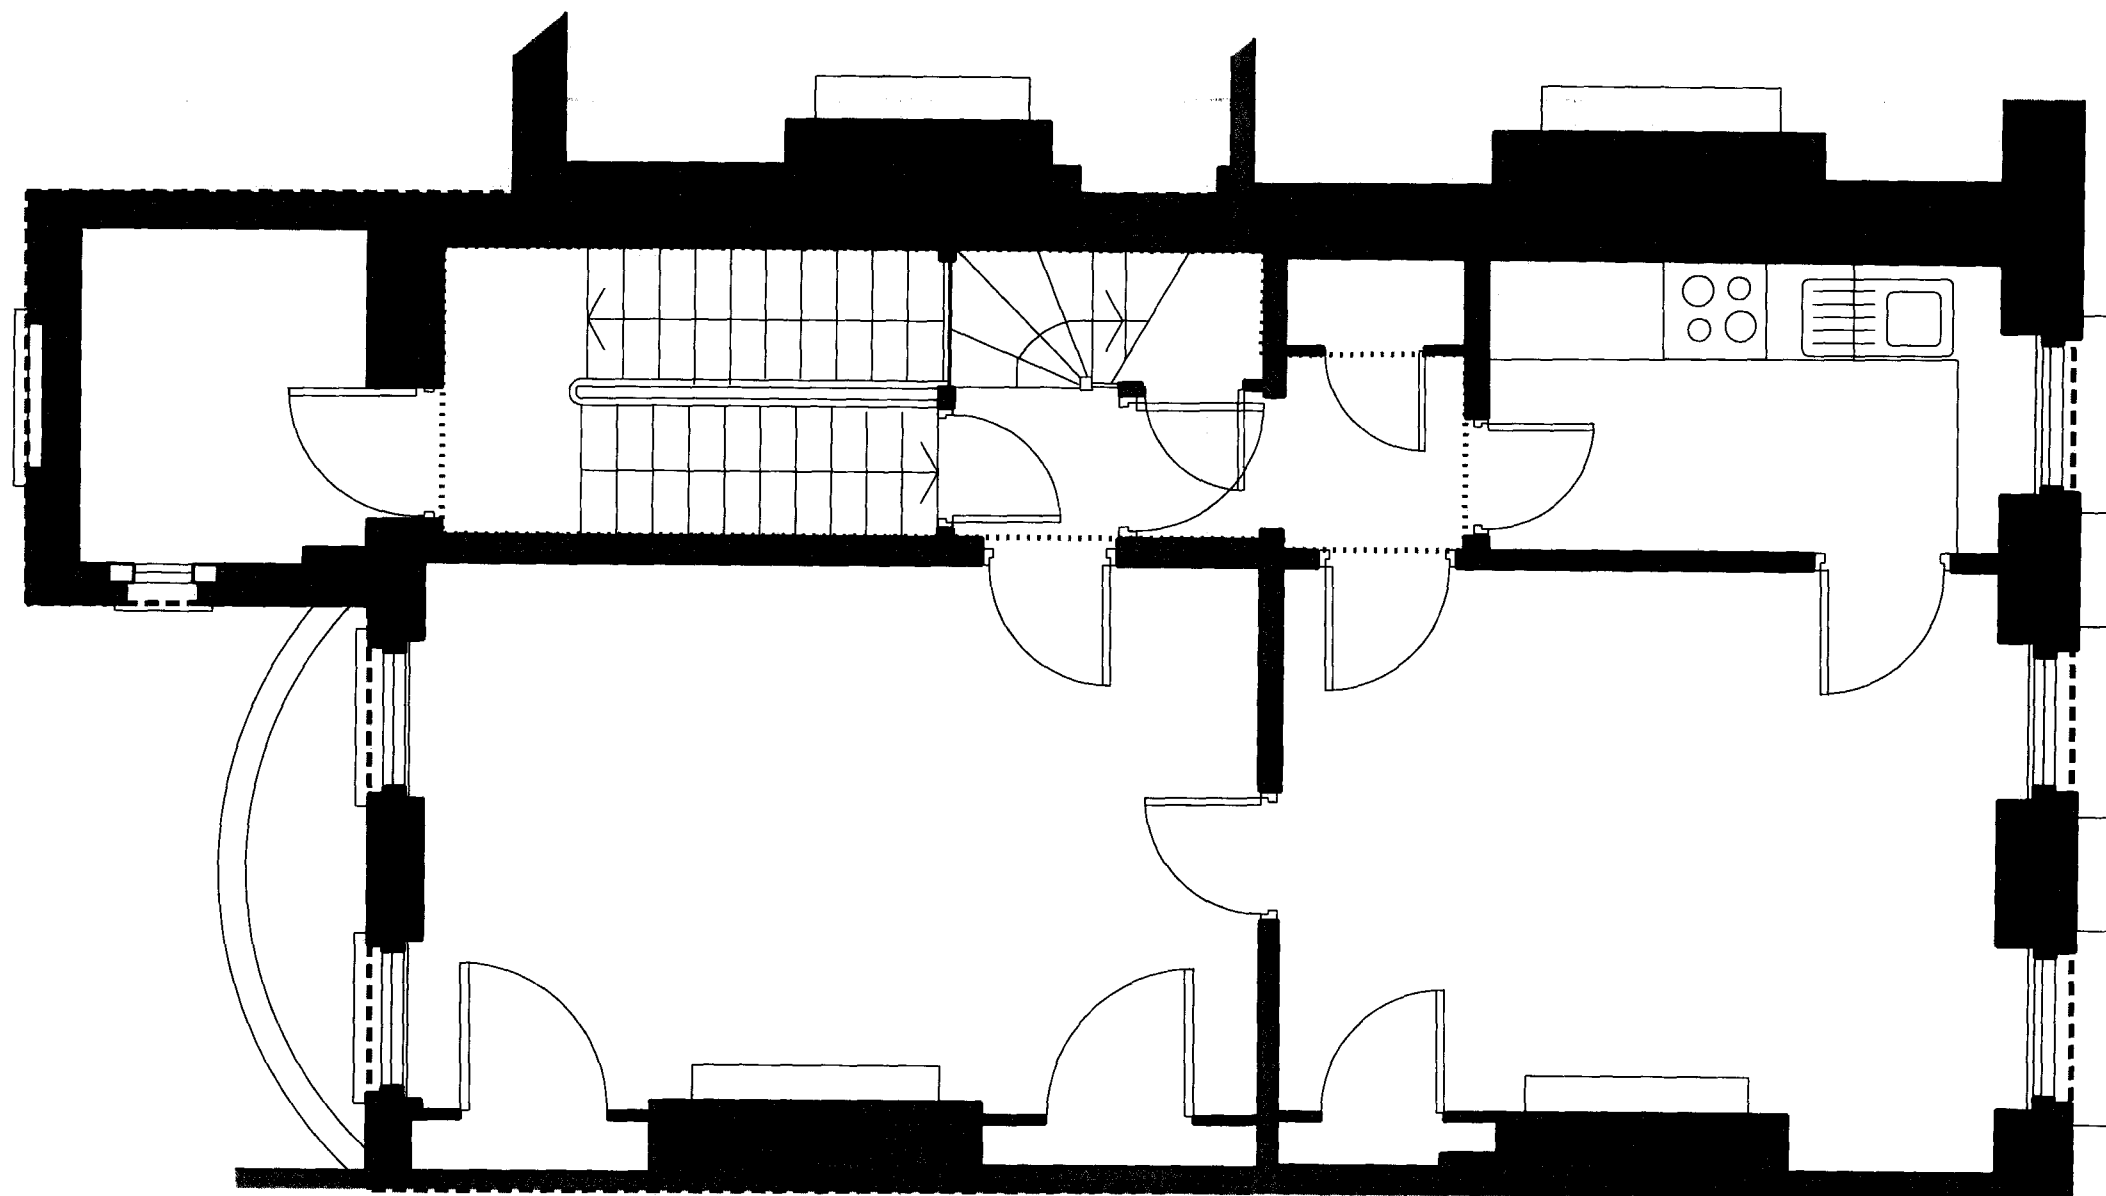

--- 80.3 sqm gross external area  
..... 12.1 sqm circulation area

-----  
--/--/--  
REV. DESCRIPTION INITIALS/ DATE

Job Name  
**The Bedford Estates  
10 Bayley Street**

Drawing Title  
**Proposed  
Second Floor Plan**

Status

Date Sheet By Scale & Size  
30/9/2011YW 1:50@A3

Job Number Code Drawing Number Rev  
3760 (99) 901 A

DLG Architects LLP  
11-29 Fashion Street  
London E1 6PZ


t +44(0)20 7426 3630  
f +44(0)20 7426 3631  
london@dlgarchitects.com

dlgarchitects.com

THIS DRAWING AND CAD DATA THEREIN IS PROTECTED BY  
COPYRIGHT  
AND MUST NOT BE COPIED OR REPRODUCED  
WITHOUT THE WRITTEN CONSENT OF  
DLG ARCHITECTS

NO DIMENSIONS ARE TO BE SCALED FROM THIS DRAWING.  
USE FIGURED DIMENSIONS ONLY.  
ALL DIMENSIONS AND SIZES ARE TO BE CHECKED ON SITE  
AND ANY DISCREPANCIES REPORTED TO THE ARCHITECT  
PRIOR TO INITIATION OF ANY WORKS.

0 1 2m

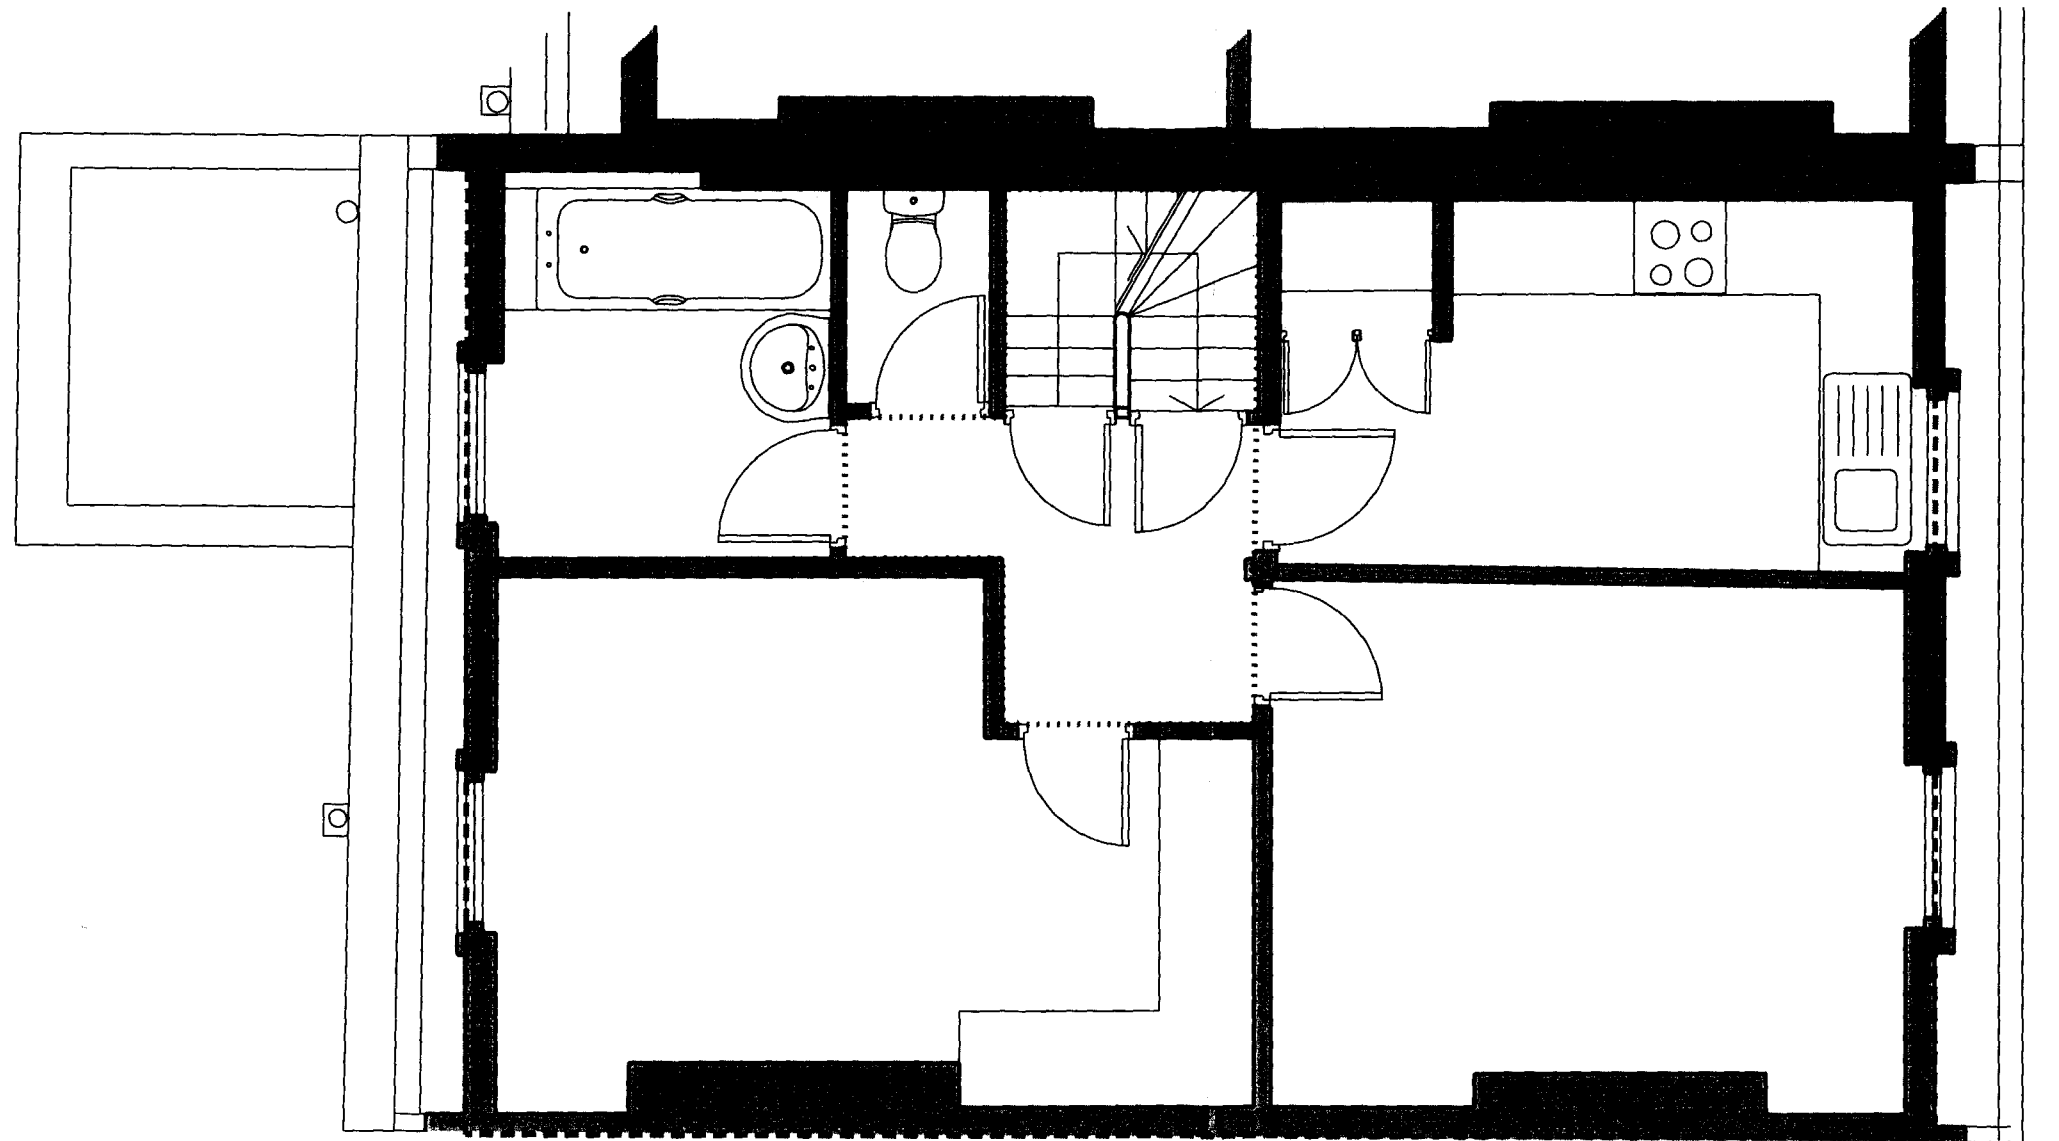

--- 63.6 sqm gross external area  
..... 6.9 sqm circulation area

-----  
--/--/---  
REV. DESCRIPTION INITIALS/ DATE  
Job Name  
The Bedford Estates  
10 Bayley Street

Drawing Title  
Proposed  
Third Floor Plan

Status

Date Sheet By Scale @ Size  
30/9/2011YW 1:50@A3

Job Number	Code	Drawing Number	Rev
3760		(99) 902	A

DLG Architects LLP  
11-29 Fashion Street  
London E1 6PZ

t +44(0)20 7426 3630  
f +44(0)20 7426 3631  
london@dlgarchitects.com  
dlgarchitects.com

