



RESPONSIBILITY IS NOT ACCEPTED FOR ERRORS MADE BY OTHERS IN SCALING FROM THIS DRAWING. CONTRACTORS MUST CHECK ALL DIMENSIONS ON SITE. DISCREPANCIES MUST BE REPORTED IMMEDIATELY TO THE ARCHITECT BEFORE PROCEEDING. THIS DRAWING IS COPYRIGHT

Rev.	Date		Initials
P1	06.05.11	First Issue	TN
P2	01.09.11	Planning Submission Issue	JE

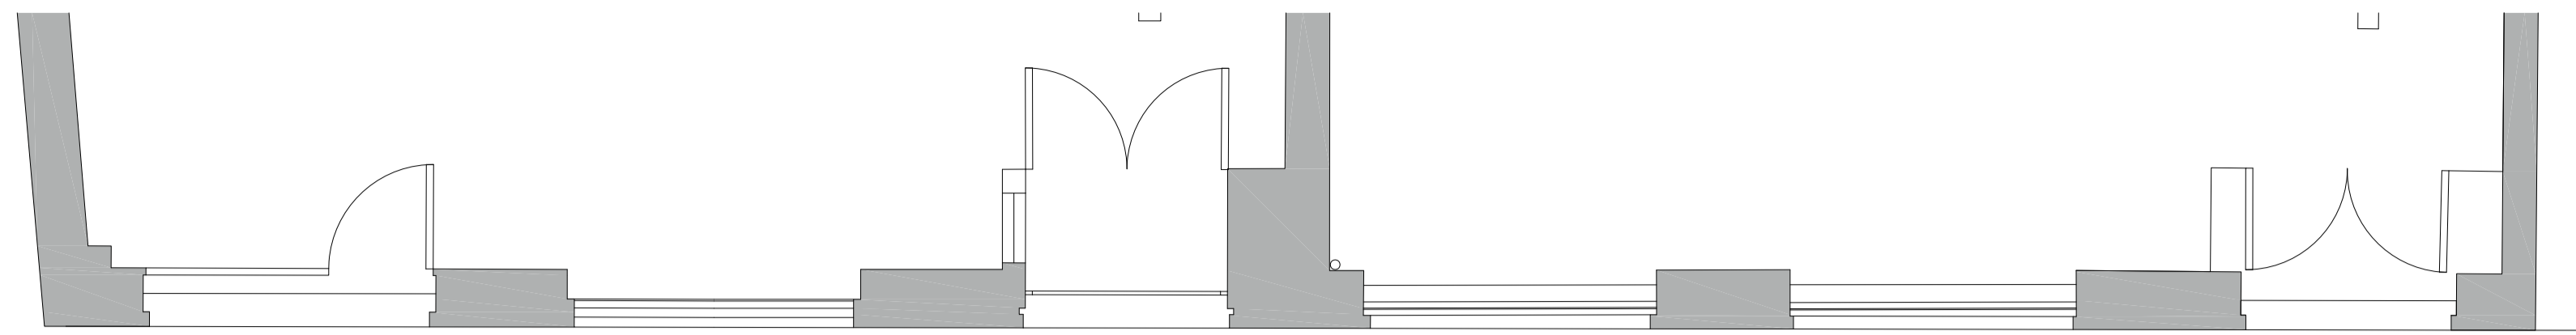

Existing Plan 1:50

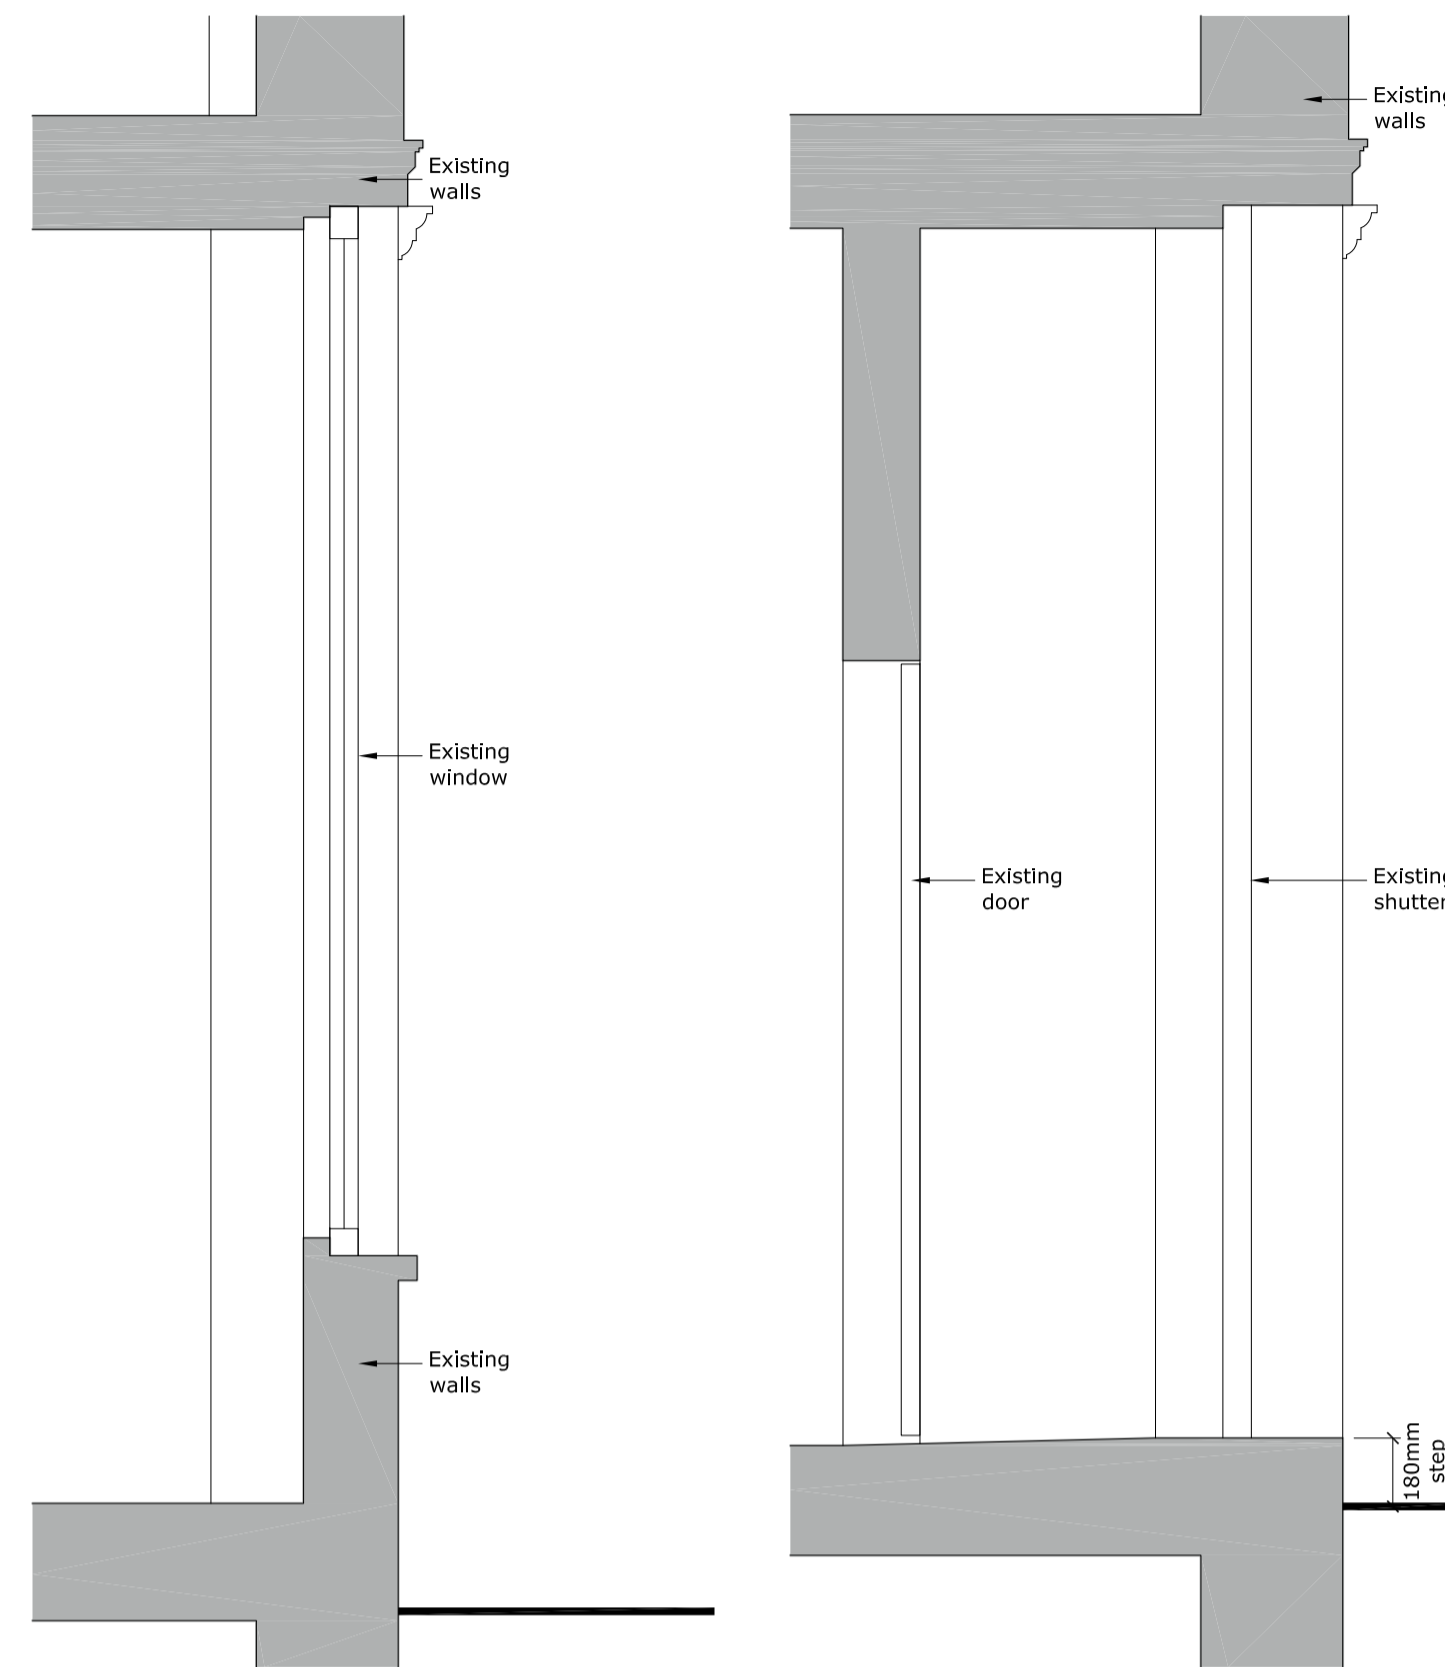

Existing Window Section 1:20


Existing Door Section 1:20



Existing Elevation 1:50



Proposed Plan 1:50

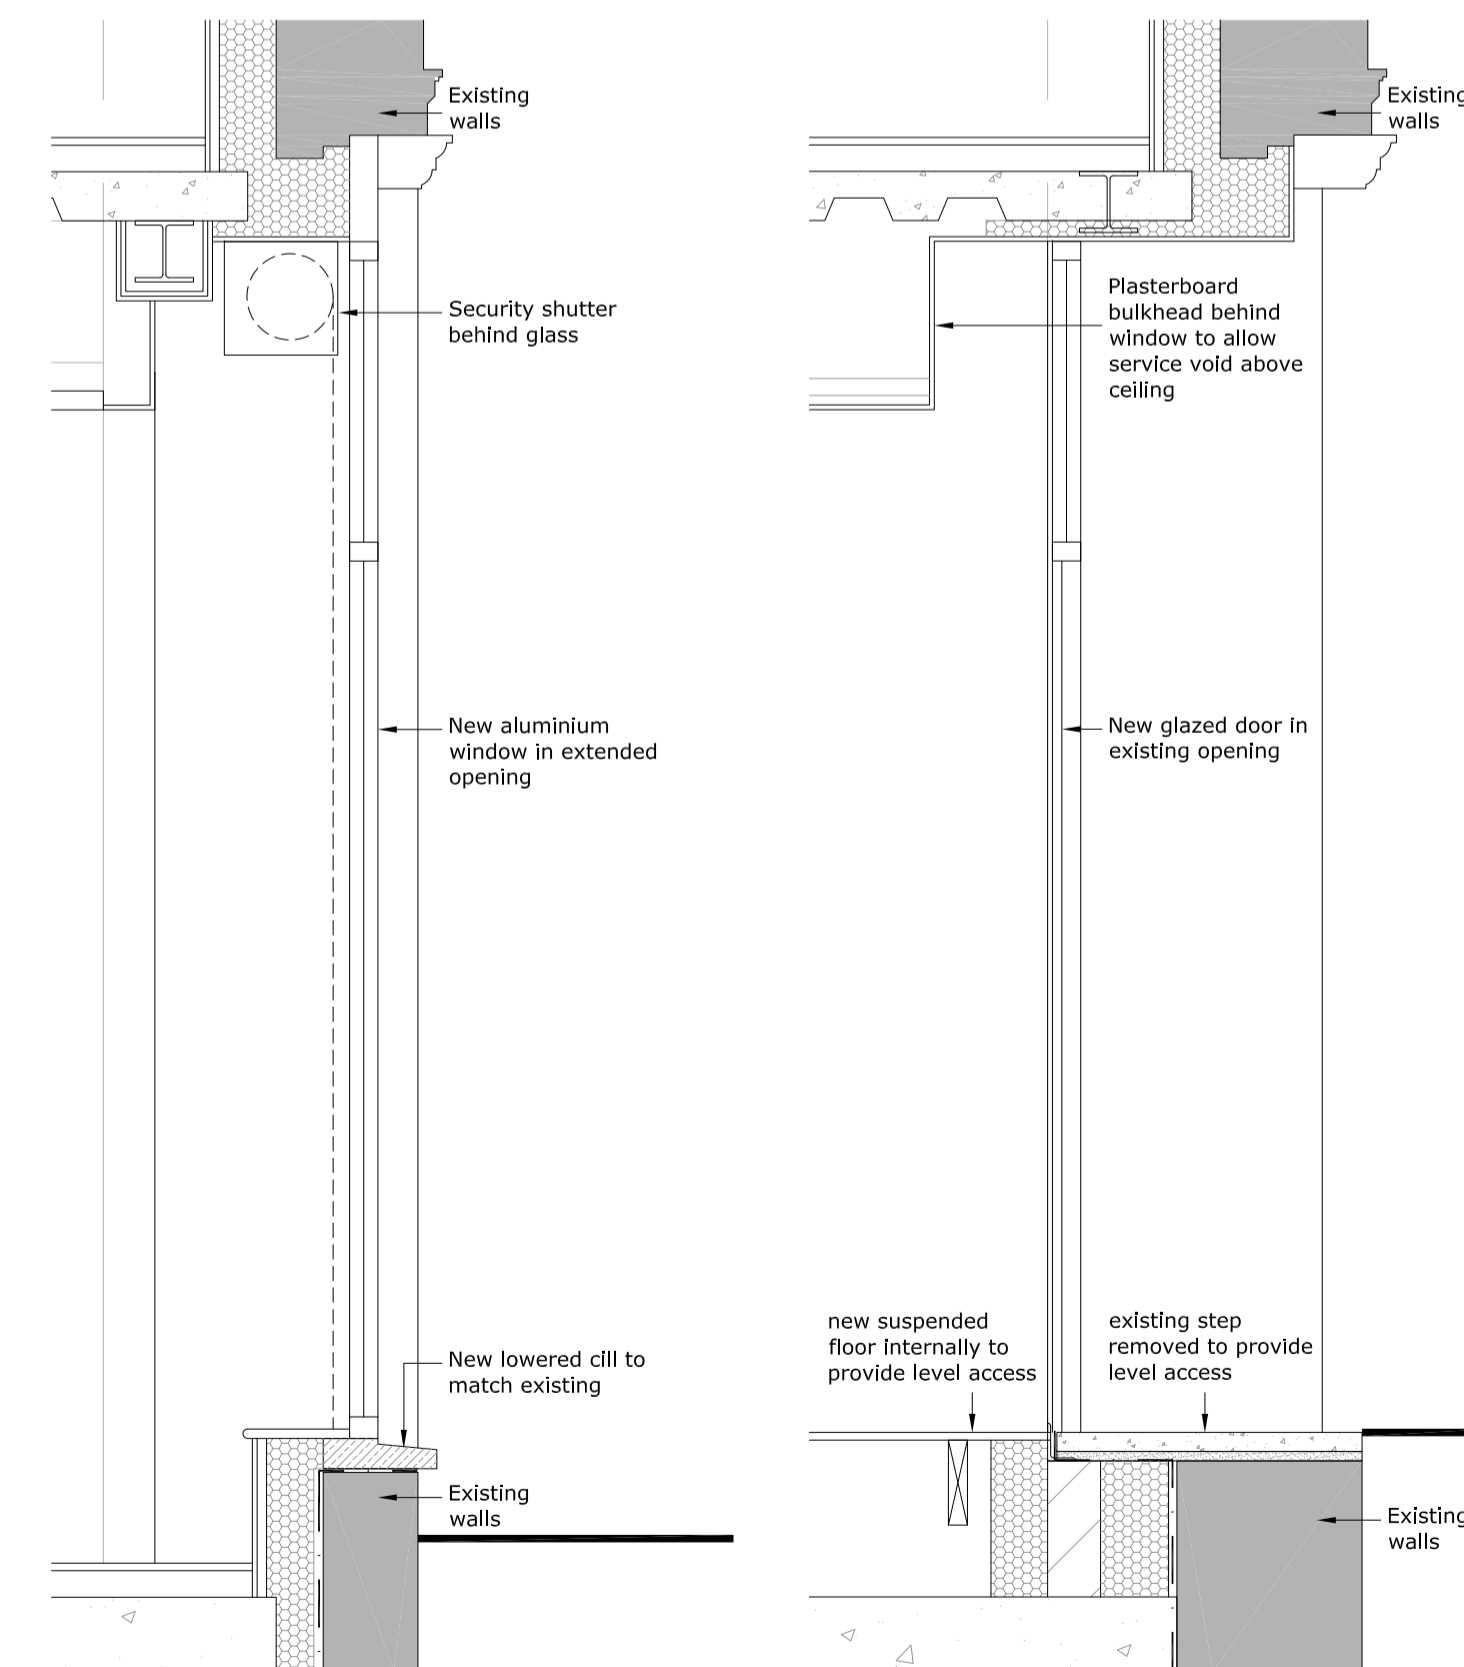

Proposed Window Section 1:20

Proposed Door Section 1:20



Proposed Elevation 1:50

**PLANNING**  
**Nash Partnership**  
 ~  
 Somerset Coalhouse  
 23a Sydney Buildings  
 Bathwick, Bath  
 BA2 6BZ  
 Telephone (01225) 442424  
 Facsimile (01225) 442484  
 mail@nashpartnership.com

Drawn TN	Proj Manager RL	Scale 1:50 & 1:20 @A1	Date first created 04.05.11
-------------	--------------------	-----------------------------	--------------------------------

DRAWING No. <b>10100(L)109</b>	REVISION <b>P2</b>
-----------------------------------	-----------------------

PROJECT  
 106-109 Saffron Hill  
 London

TITLE  
 Existing and Proposed  
 Ground Floor Plans,  
 Elevations and Sections