




**Note**  
Use figured dimensions only. All dimensions are to be checked on site and any discrepancies, errors or omissions are to be reported to the architect prior to commencement of works.

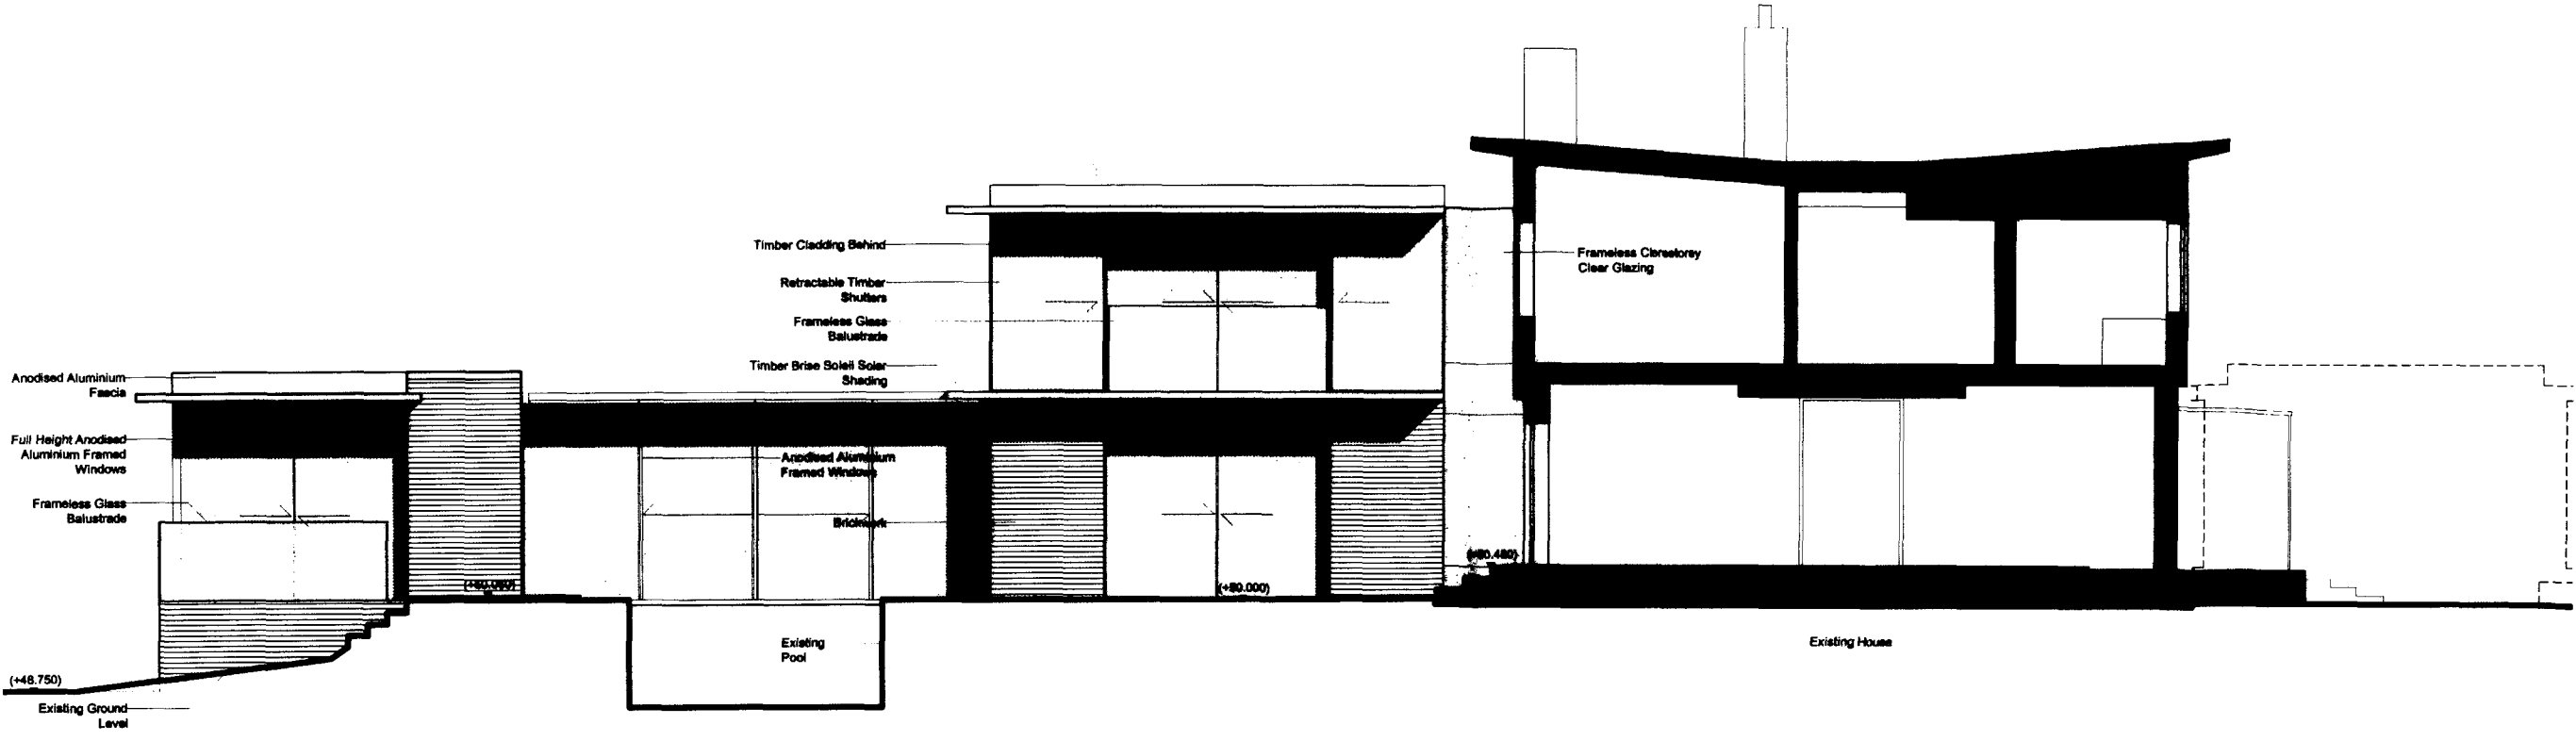

01 Rear Elevation

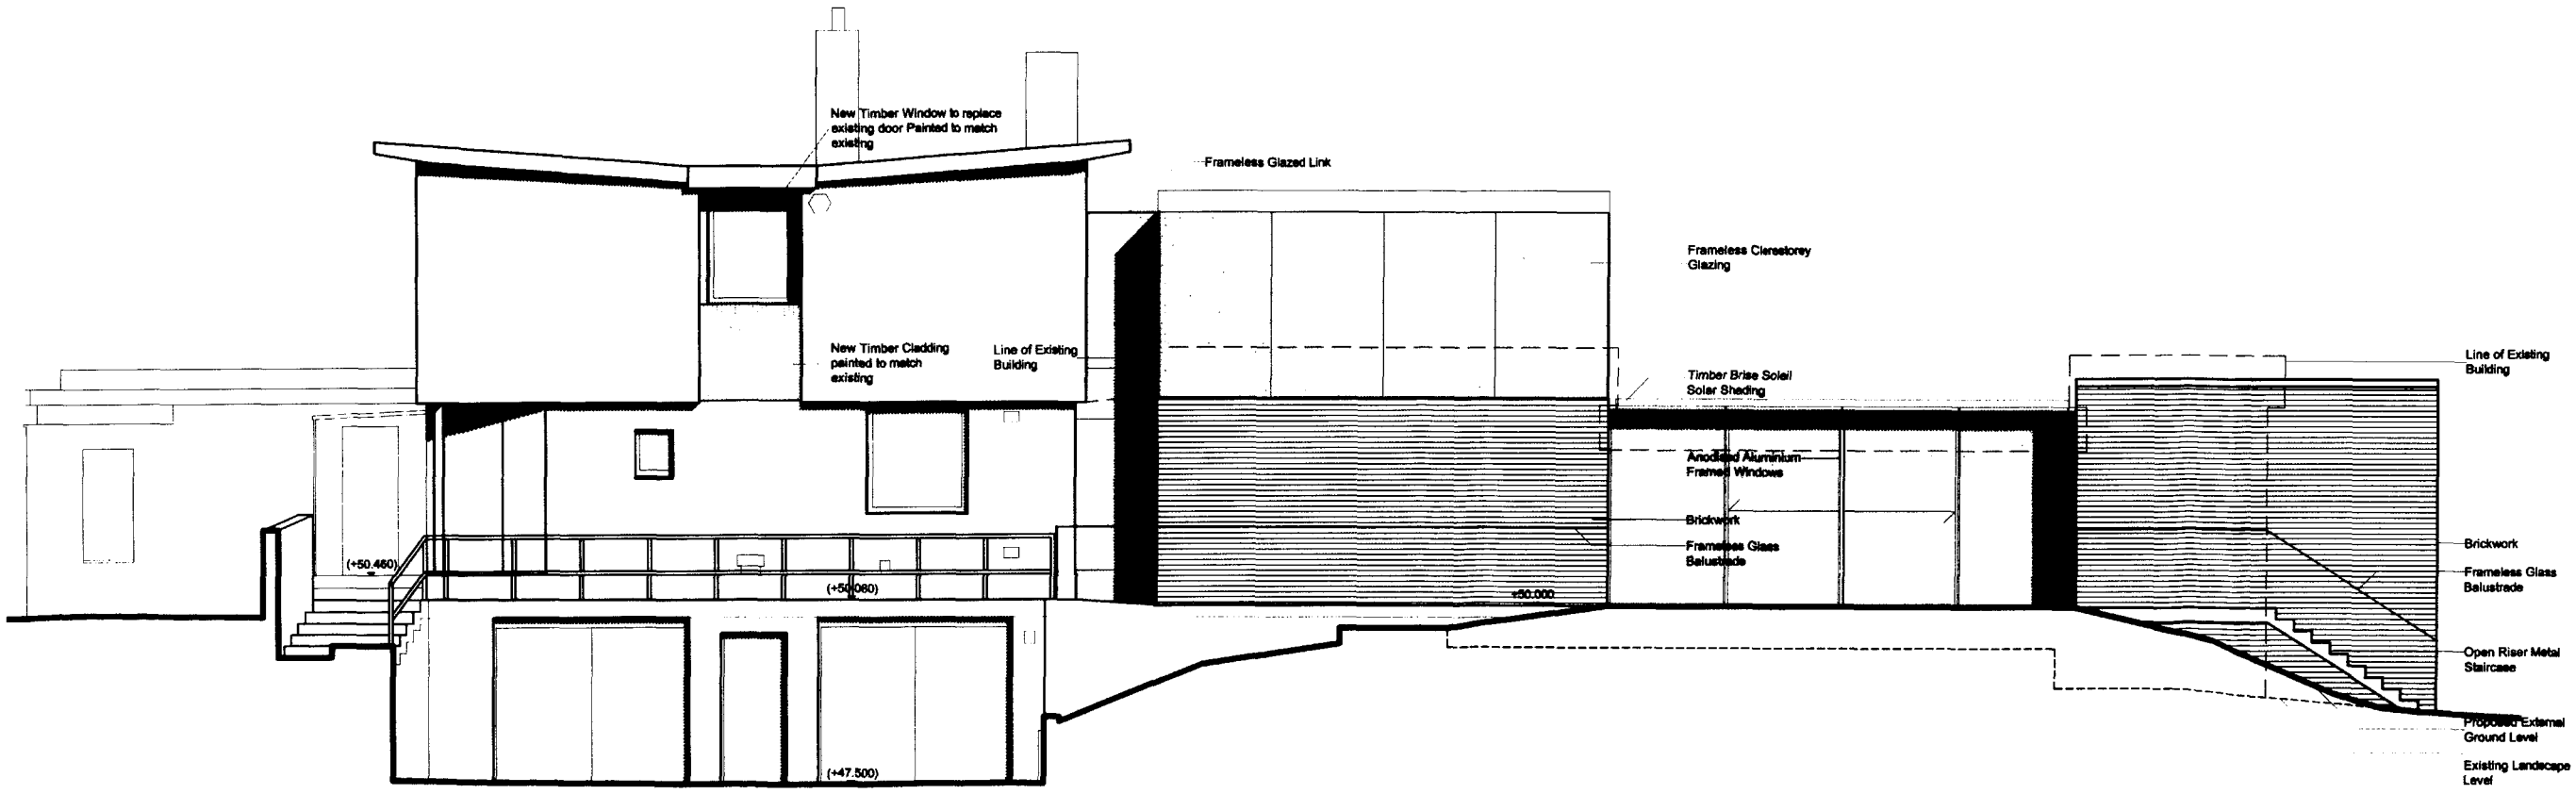

02 Front Elevation

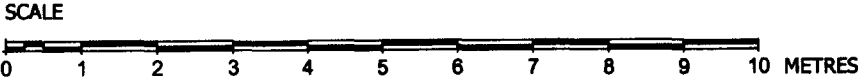

- KEY:**
- Existing Wall
  - New Wall
  - (+4.880) Existing Level
  - +4.880 Proposed Level

Subject to detailed dimensional survey. Please note these drawings are based on existing drawings prepared by others. BB Partnership cannot be held responsible for any discrepancies and/or inaccuracy that may arise

ALL DIMENSIONS APPROXIMATE

SCHEME DESIGN SUBJECT TO STRUCTURAL ENGINEER / SERVICES ENGINEER, & PLANNERS COMMENT

FOR PLANNING

| B | 22/09/11 | Minor amendments prior to submission | (MC) |  
| A | 05/07/11 | Amendments further to Client's Comments | (DB) |

**BB PARTNERSHIP LTD**  
CHARTERED ARCHITECTS  
1st Floor, 17 Fitzroy Street, London N1 6BT  
TEL : 020 7338 8555 FAX : 020 7338 8777  
e-mail : [architect@bbpartnership.co.uk](mailto:architect@bbpartnership.co.uk)

client	Mr. & Mrs. Message		
project	6 Fitzroy Park Highgate N6 6HP		
drawing	Elevations As Proposed		
date	0000	drawn by	DB
Mar '11	1:100 @ A3		
designed	ESW_220	rev	A B