
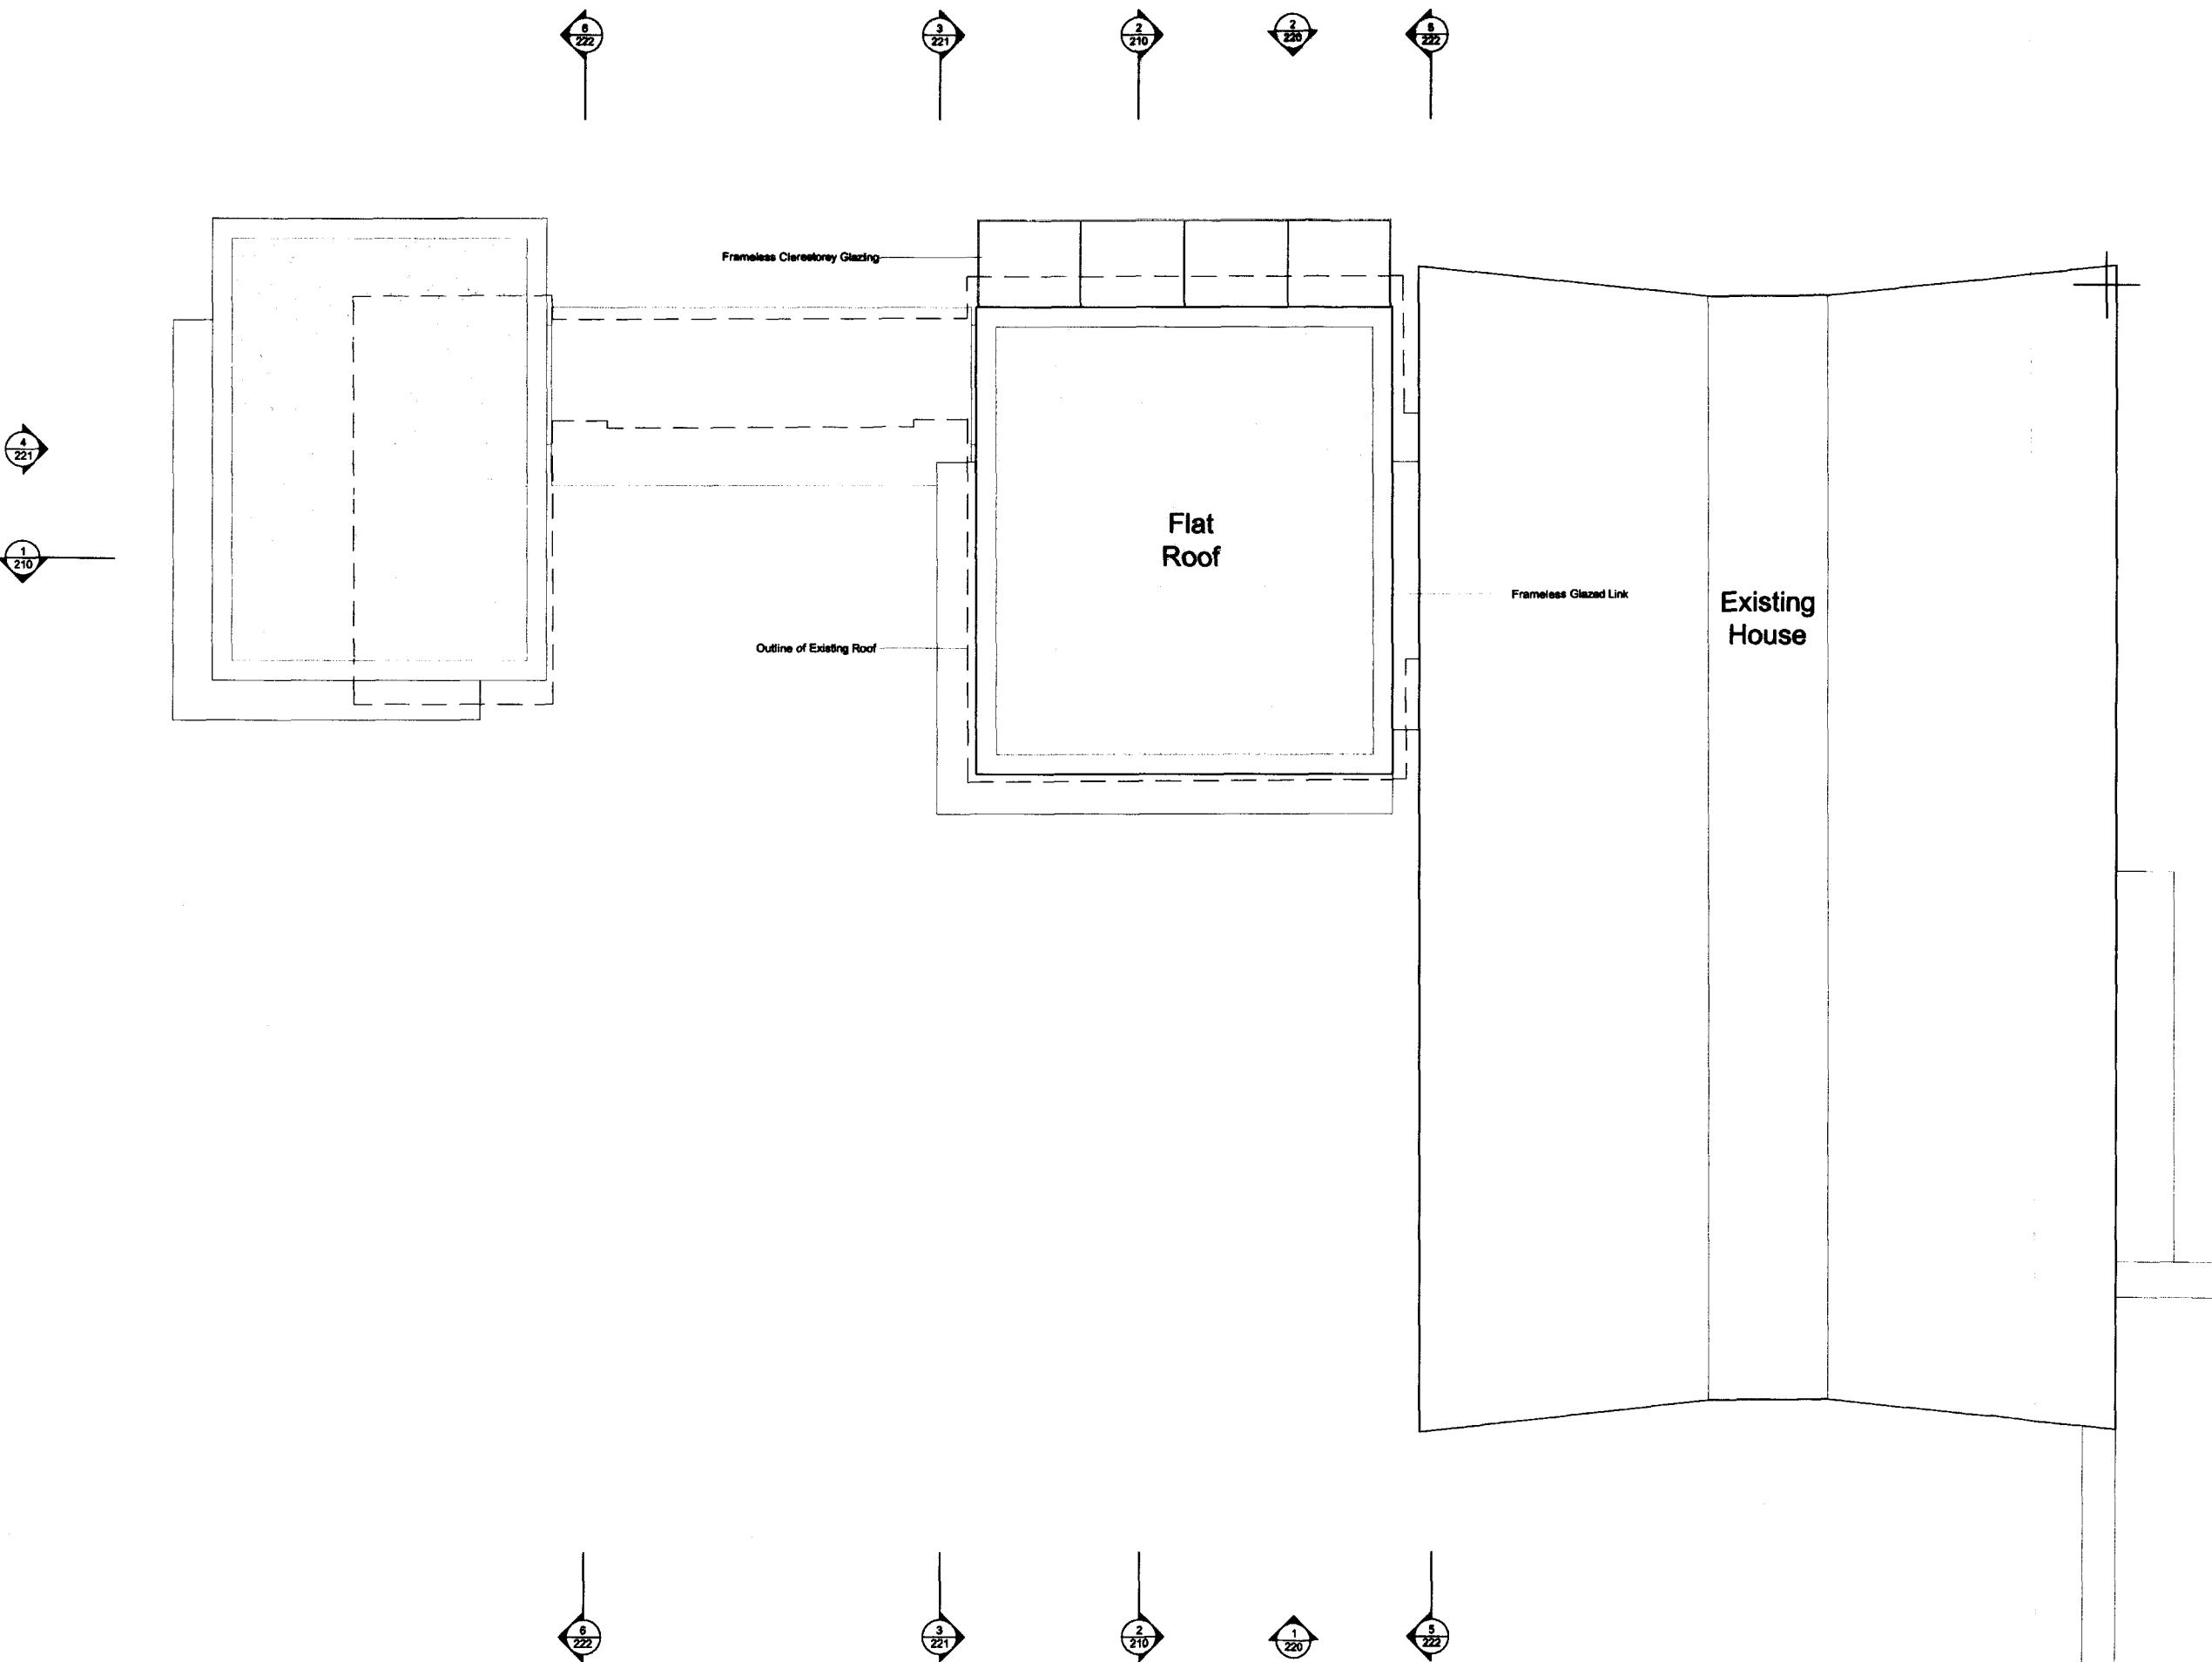


Note
Use figured dimensions only. All dimensions are to be checked on site and any discrepancies, errors or omissions are to be reported to the architect prior to commencement of works.

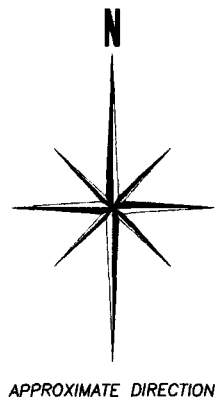

- KEY:**
- Existing Wall
 - New Wall
 - (+4.890) Existing Level
 - +4.890 Proposed Level

Subject to detailed dimensional survey - Please note these drawings are based on existing drawings prepared by others. BB Partnership cannot be held responsible for any discrepancies and/or inaccuracy that may arise

ALL DIMENSIONS APPROXIMATE

SCHEME DESIGN SUBJECT TO STRUCTURAL ENGINEER / SERVICES ENGINEER, & PLANNERS COMMENT

FOR PLANNING

B | 22/09/11 | Minor amendments prior to submission (MC)
A | 28/09/11 | Amended Further to Client Request (DB)

BB PARTNERSHIP LTD
CHARTERED ARCHITECTS
THE WORKSHOP - 17 REDBURN STREET - LONDON N1 6BN
TEL : 020 7336 8855 FAX : 020 7336 8777
e-mail : architects@bbpartnership.co.uk

client	Mr. & Mrs. Message		
project	6 Fitzroy Park Highgate N6 6HP		
drawing	Roof Plan As Proposed		
date	scale	drawn by	
Mar '11	1:100 @ A3	DB	
drg.no.	rev.	A	B
ESW_203			

do not scale - check all dimensions on site ©
© 2010 BB PARTNERSHIP LIMITED
ALL RIGHTS RESERVED

ROOF PLAN

SCALE

