No. 9 GREAT RUSSELL STREET PROPOSED 1ST FLOOR PLAN SCALE 1:20 ON A1

THIS

DRAWING

AND THE

COMP

JTER FILE

ç

THIS

DRAWING

BELONO

TO

CON

ENC

SA:

LIMITED (MJCE LIMITED).

SIHL


DRAV

"NIG

IAY THEREF

ORE, NOT BE REPRODUCED IN ANY FORMAT WITHOUT THE WR

ITEN CONSENT OF MJCE LIMITED

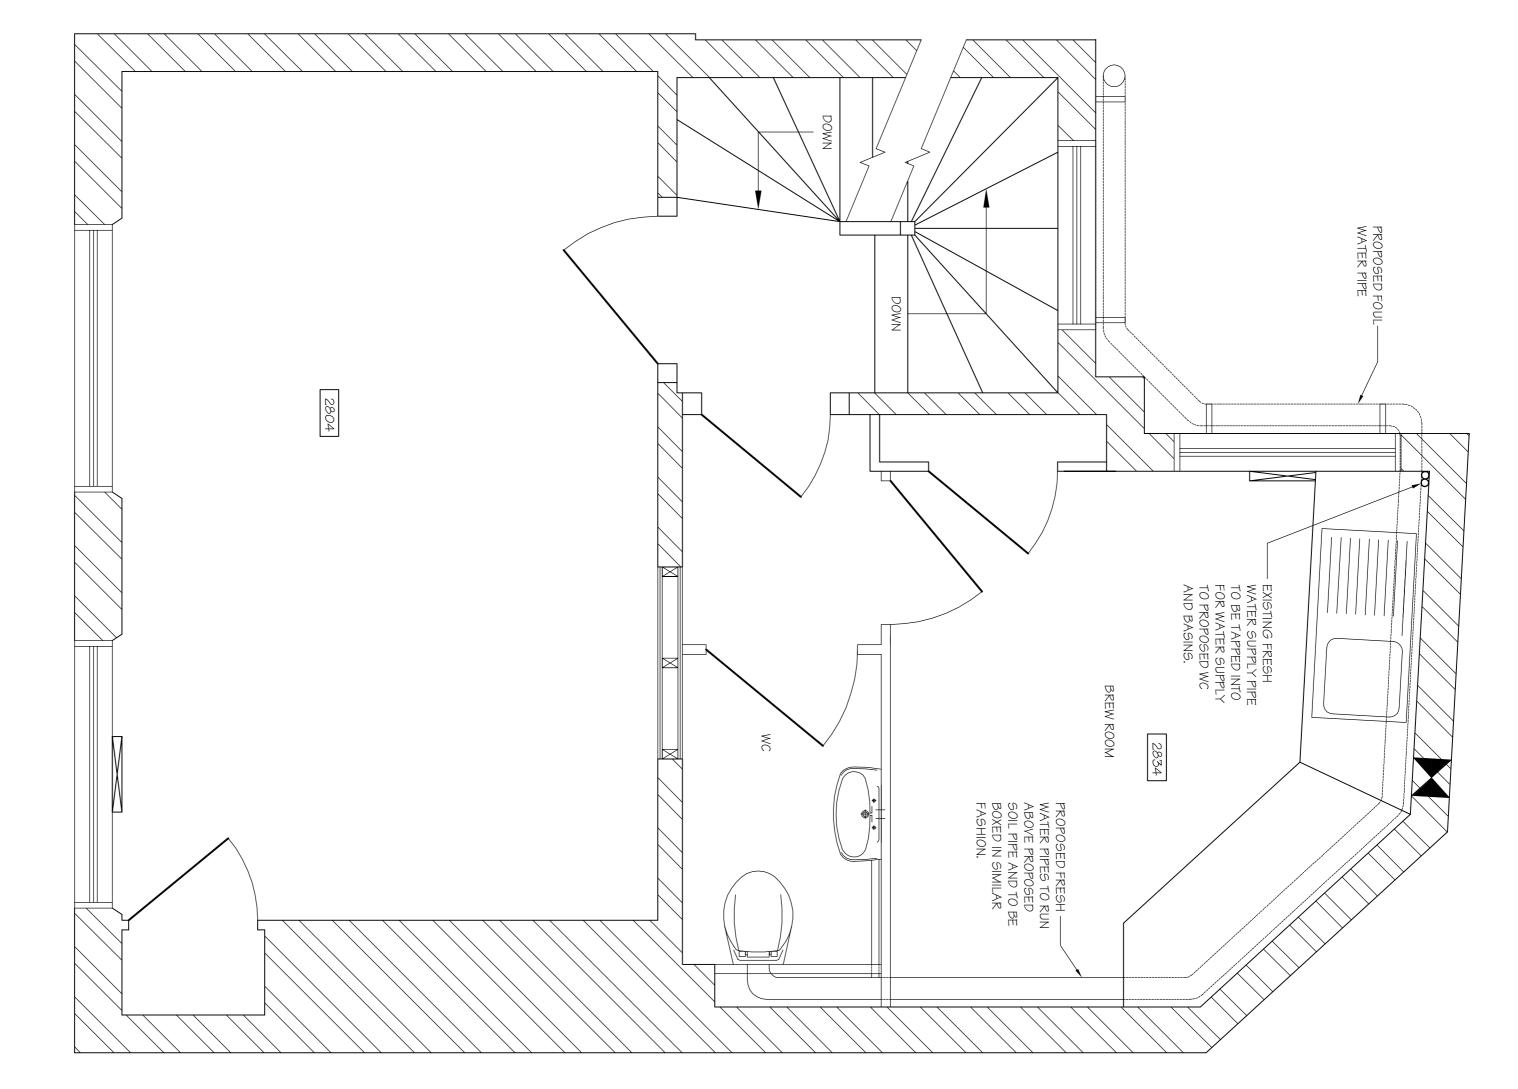

		Notes FOR ALL EXISTING ELECTRICAL SOCKETS, WHICH ARE EQUIRED TO BE PROVIDED WITH BLANKING SUDEACTIVATED TO CLIENTS REQUIREMENTS FOR ALL NECESSARY PLASTERING AND FINISHING AS A RESULT OF FORMING NEW OPENING FOR ARY RE-FLOORING, TO THE CLIENTS FOR AREDECORATION. ALLOW FOR ALL LAPS, UPSTANDS, S ETC. FOR REDECORATION TO THE AREA OF THE WORKS SING FOR PAINTING ALL WOODWORK, CEILING AND N. COLOUR TO CLIENTS SPECIFICATION (ISTING LIGHTING IS TO BE INSPECTED BY THE RICAL CONTRACTOR TO ASCERTAIN ITS SUITABILITY -USE. ALLOW FOR ALL ALTERATIONS AND ADDITIONS. COLIENTS SPECIFICATION. FOR ROVIDING MIRROR TO THE CLIENT FOR DISPOSAL OF ALL MATERIALS AS A RESULT OF AL WORKS TO SUITABLY LICENSED OFF SITE TIPS FOR TILING TO THE BACK OF W.H.B AND SINK. TO S SPECIFICATION
Michael Consulting Consulting Indexision Consulting Consulting Indextress Backson Matchester, Worster, Matchester, Worster, Tel: 0161 790 4404 Fax: 0161 790 4404 Fax: 0161 790 4404 Intervention Intervention Street PROPOSED CLEAN WATER PROPOSED CLEAN WATER PROPOSED CLEAN WATER PIPE LAYOUT FOR NEW BREW ROOM AND WC Scole AS SHOWN Date OCT 2011 Drown MF Checked Possed Drewing Title Drown AS SHOWN Date OCT 2011 Drown MF Checked Possed Scole AS SHOWN Date OCT 2011 Drown MF Checked Possed DRG. NO. 1934-011	* THE CONTRACTOR SHALL ALLOW FOR SATISFACTION OF THE BUILDING INSPECTOR. 8. THE CONTRACTOR SHALL COMPLY WITH ALL REQUIREMENTS OF THE CONTRACTOR IS TO ENSURE THAT THE WORK ACT AND CONSTRUCTION REGULATIONS. 9. ALL ELECTRICAL WORK TO BE CARRIED OUT BY A PART P APPROVED COMTRACTOR, UTON COMPLETION OF THE WORKS THE CONTRACTOR, IS TO PROVIDE THE CLIENT WITH THE RELEVANT CERTIFICATES. 11. ALL FIRE ALARMS PROVIDED WITHIN THE SANITARY ACCOMMODATION TO EMIT BOTH AUDIBLE AND VISUAL SIGNALS 12. ALL FIRE ALARMS PROVIDED WITHIN THE SANITARY ACCOMMODATION TO EMIT BOTH AUDIBLE AND VISUAL SIGNALS 13. ALL SANITARY ACCOMMODATION SHOULD COMPLY WITH PART M OF THE BUILDING REGULATIONS 13. Date 14. Date 15. Date 16. Description 17. By	DO NOT SCALE TH Notes ALL DIMENSIONS SHOWN ARE IN ALL DIMENSIONS SHOWN ARE IN MUST BE CHECKED AND CONFIRM VIA A FULL DIMENSIONS SHOWN ARE A MUST BE CHECKED AND DIMENSIONS S PROVIDES COMMENCEMENT OF THE PREPAR ALL DETAILS AND DIMENSIONS ESCHE ONLY, BASED UPON NO EXPOSUR COMMENCEMENT OF THE PREPAR THE CONTRACTOR IS RESPONSIE OPERATION OF THE EXISTING STRUCTURES STRUCTURES BOTH BEFORE AND STRUCTURES BOTH BEFORE AND AND HE IS TO CAREFULLY INSPE STRUCTURES BOTH BEFORE AND STRUCTURES BOTH BEFORE AND STRUCTURES BOTH BEFORE AND STRUCTURES BOTH BEFORE AND STRUCTURES INSTRUCTIONS, CODES