


1 EXISTING BALCONY

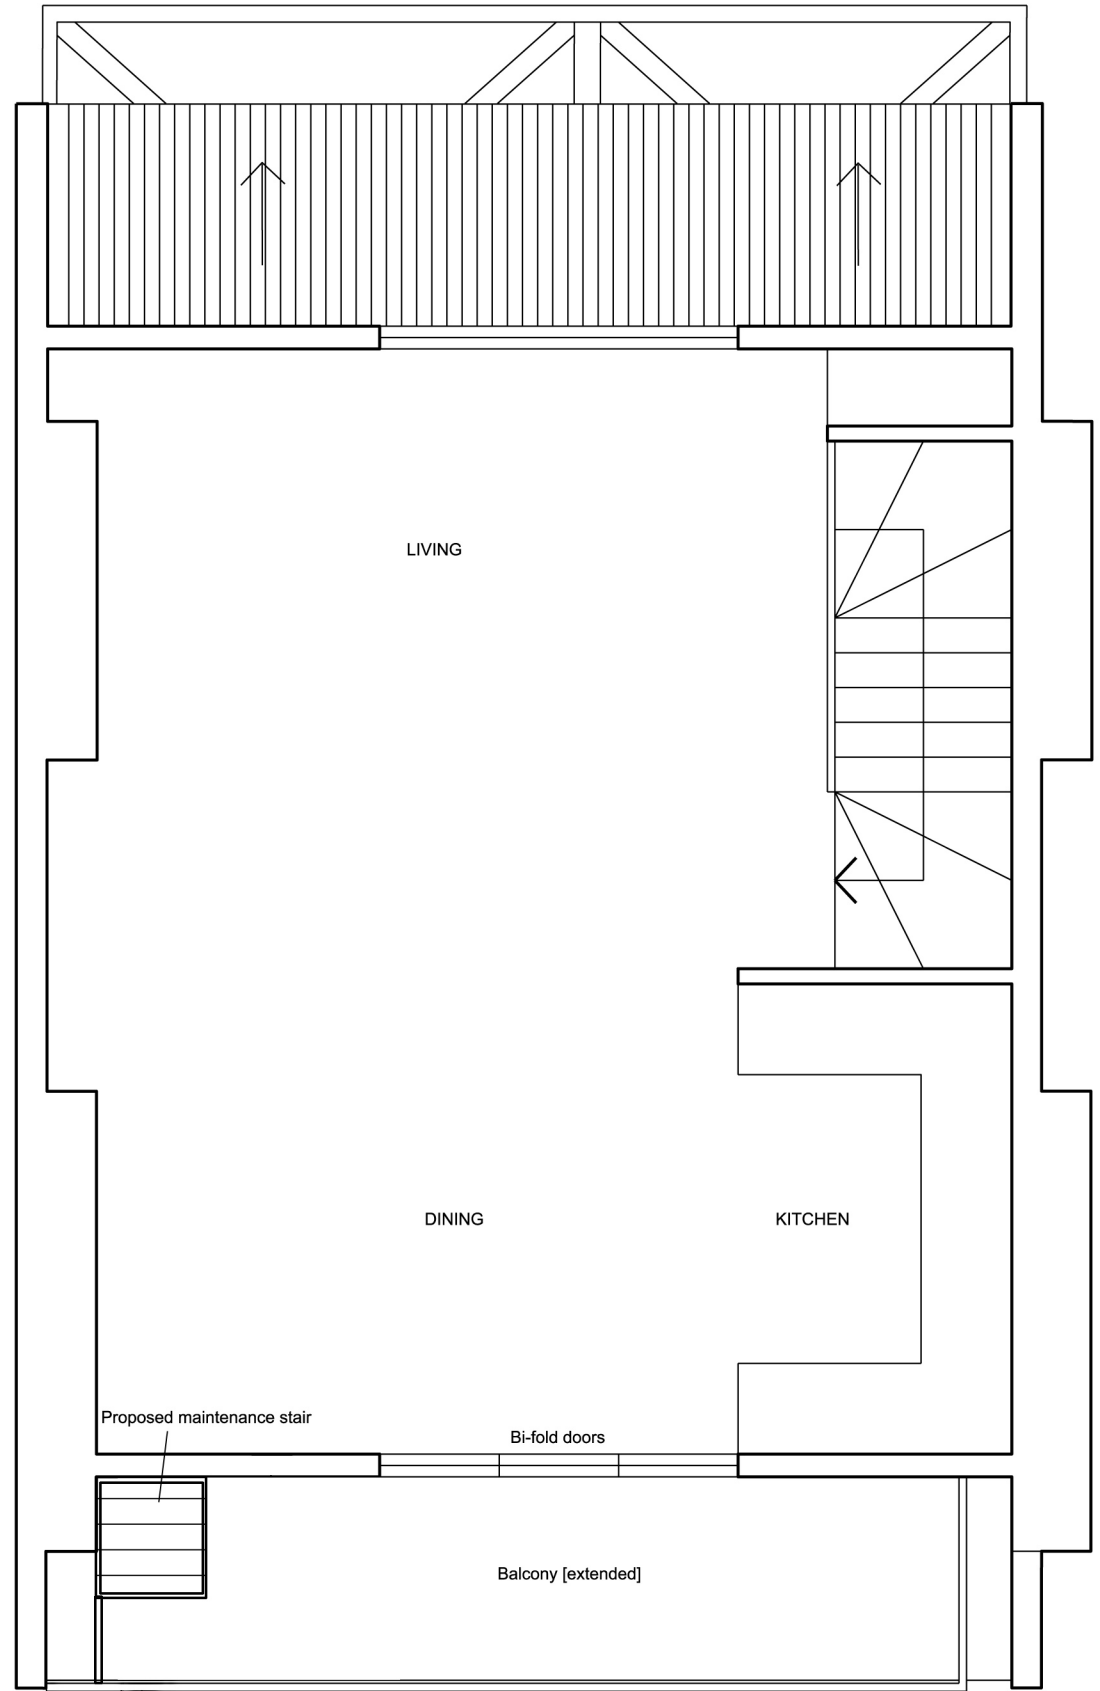

2 PROPOSED EXTENDED BALCONY  
& MAINTENANCE STAIR

#### REVISION

- 22.07.2011 ISSUED FOR PLANNING APPLICATION

NOTES:  
- THIS IS A 'SCHEME LEVEL DRAWING' AND IS INTENDED TO ILLUSTRATE THE GENERAL ARRANGEMENT OF THE PROJECT PROPOSALS FOR THE PURPOSE OF PLANNING APPLICATION  
- THIS DRAWING MUST NOT BE USED FOR CONSTRUCTION  
- DO NOT SCALE FROM THIS DRAWING  
- ALL DIMENSIONS MUST BE VERIFIED ON SITE

#### CLIENT

Mr Adam Grint

#### PROJECT

Top Flat, 9 Primrose Gardens  
London NW3 4UJ

#### TITLE

EXISTING AND PROPOSED BALCONY  
FLOOR PLANS [THIRD FLOOR]

#### DWG No

P0016\_00\_002

SCALE 1:50 @ A3

**ERICA JONG ARCHITECTS**  
ARCHITECTURE DESIGN MANAGEMENT

48 Fairhazel Gardens London NW6 3SJ  
T [0]207 372 5768  
E info@ericajongarchitects.com  
www.ericajongarchitects.com