


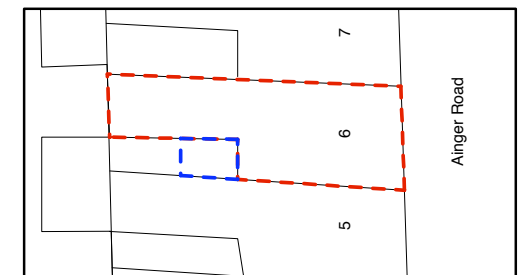
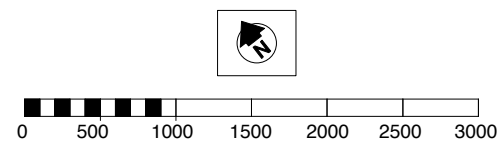



Title: Existing ground floor plan
 Drawing No.: P99
 Revision:
 Scale: 1: 50 @ A4
 Purpose: Planning
 Date: 17 October 2011

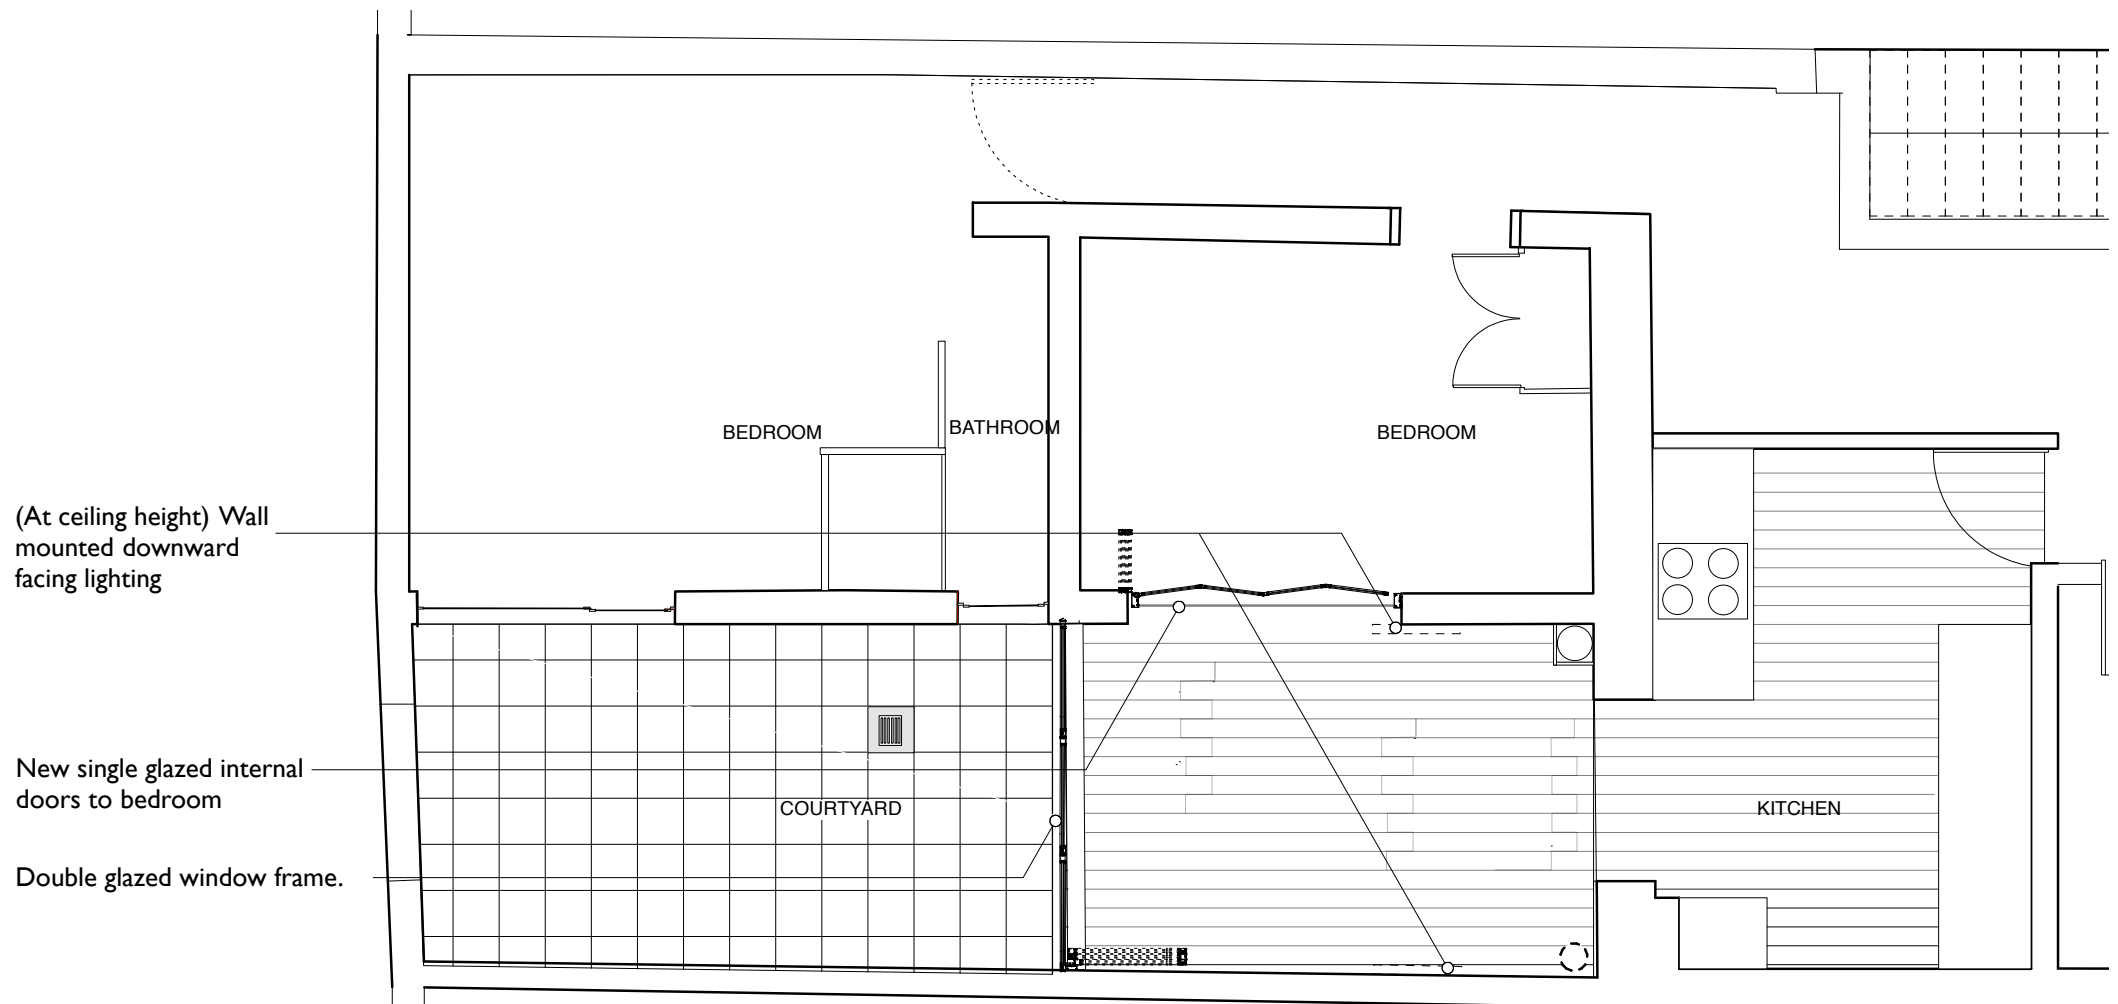

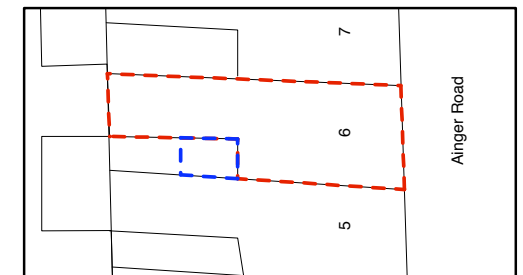

Title: Proposed ground floor plan
 Drawing No.: P100
 Revision:
 Scale: 1: 50 @ A4
 Purpose: Planning
 Date: 17 October 2011


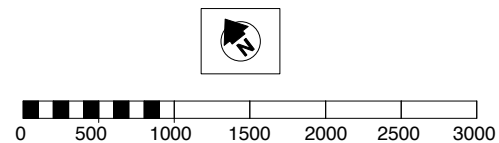


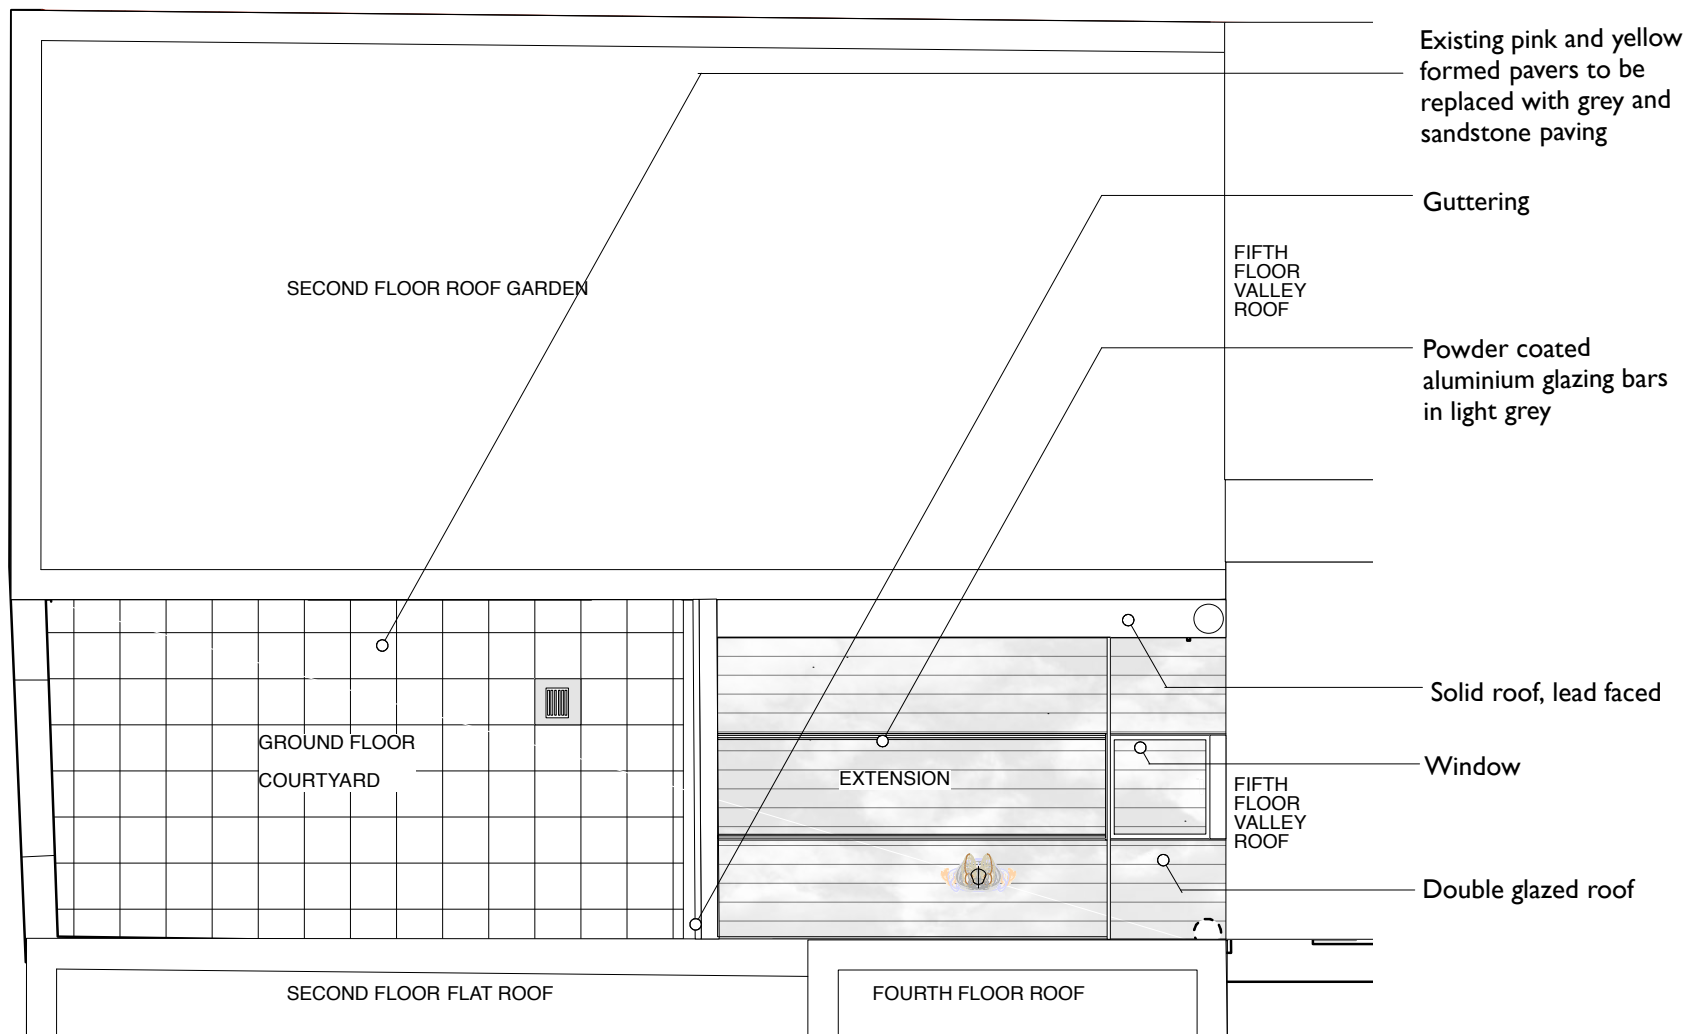


Title: Proposed roof plan
 Drawing No.: P101
 Revision:
 Scale: 1: 50 @ A4
 Purpose: Planning
 Date: 17 October 2011

Site:
 Ground Floor Flat
 6 Ainger Road
 Primrose Hill
 London

Contact
 Ivan McFie
 07916 124910

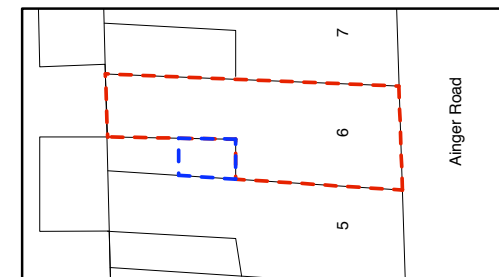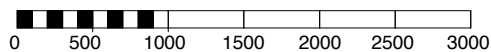



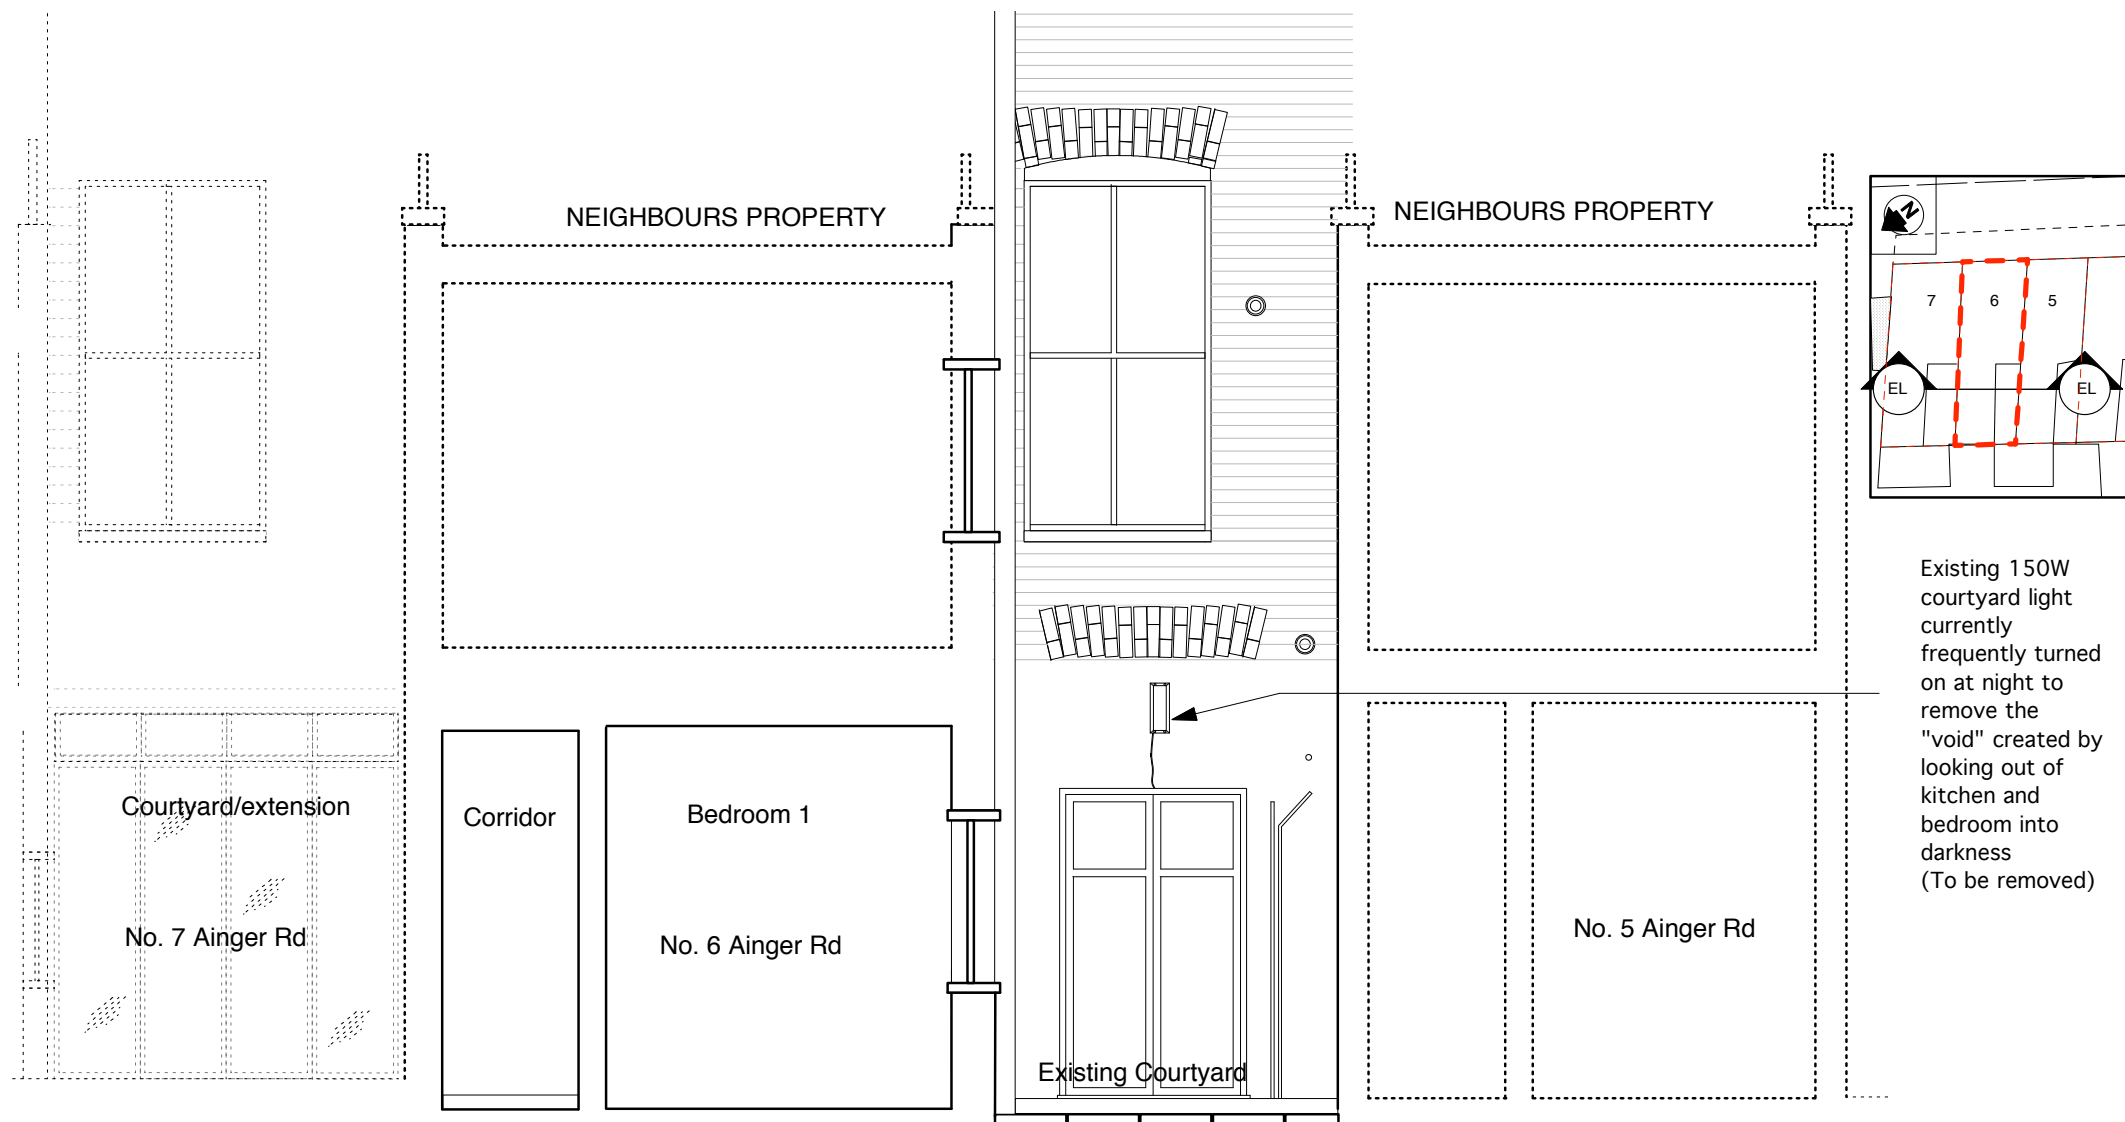


Title: Existing elevation
 Drawing No.: P170
 Revision:
 Scale: 1: 50 @ A4
 Purpose: Planning
 Date: 17October 2011

Site:
 Ground Floor Flat
 6 Ainger Road
 Primrose Hill
 London

Contact
 Ivan McFie
 07916 124910

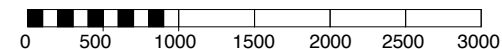


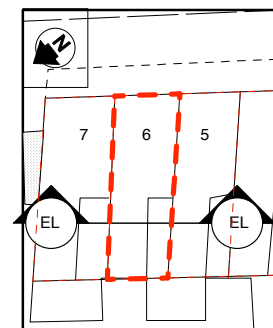
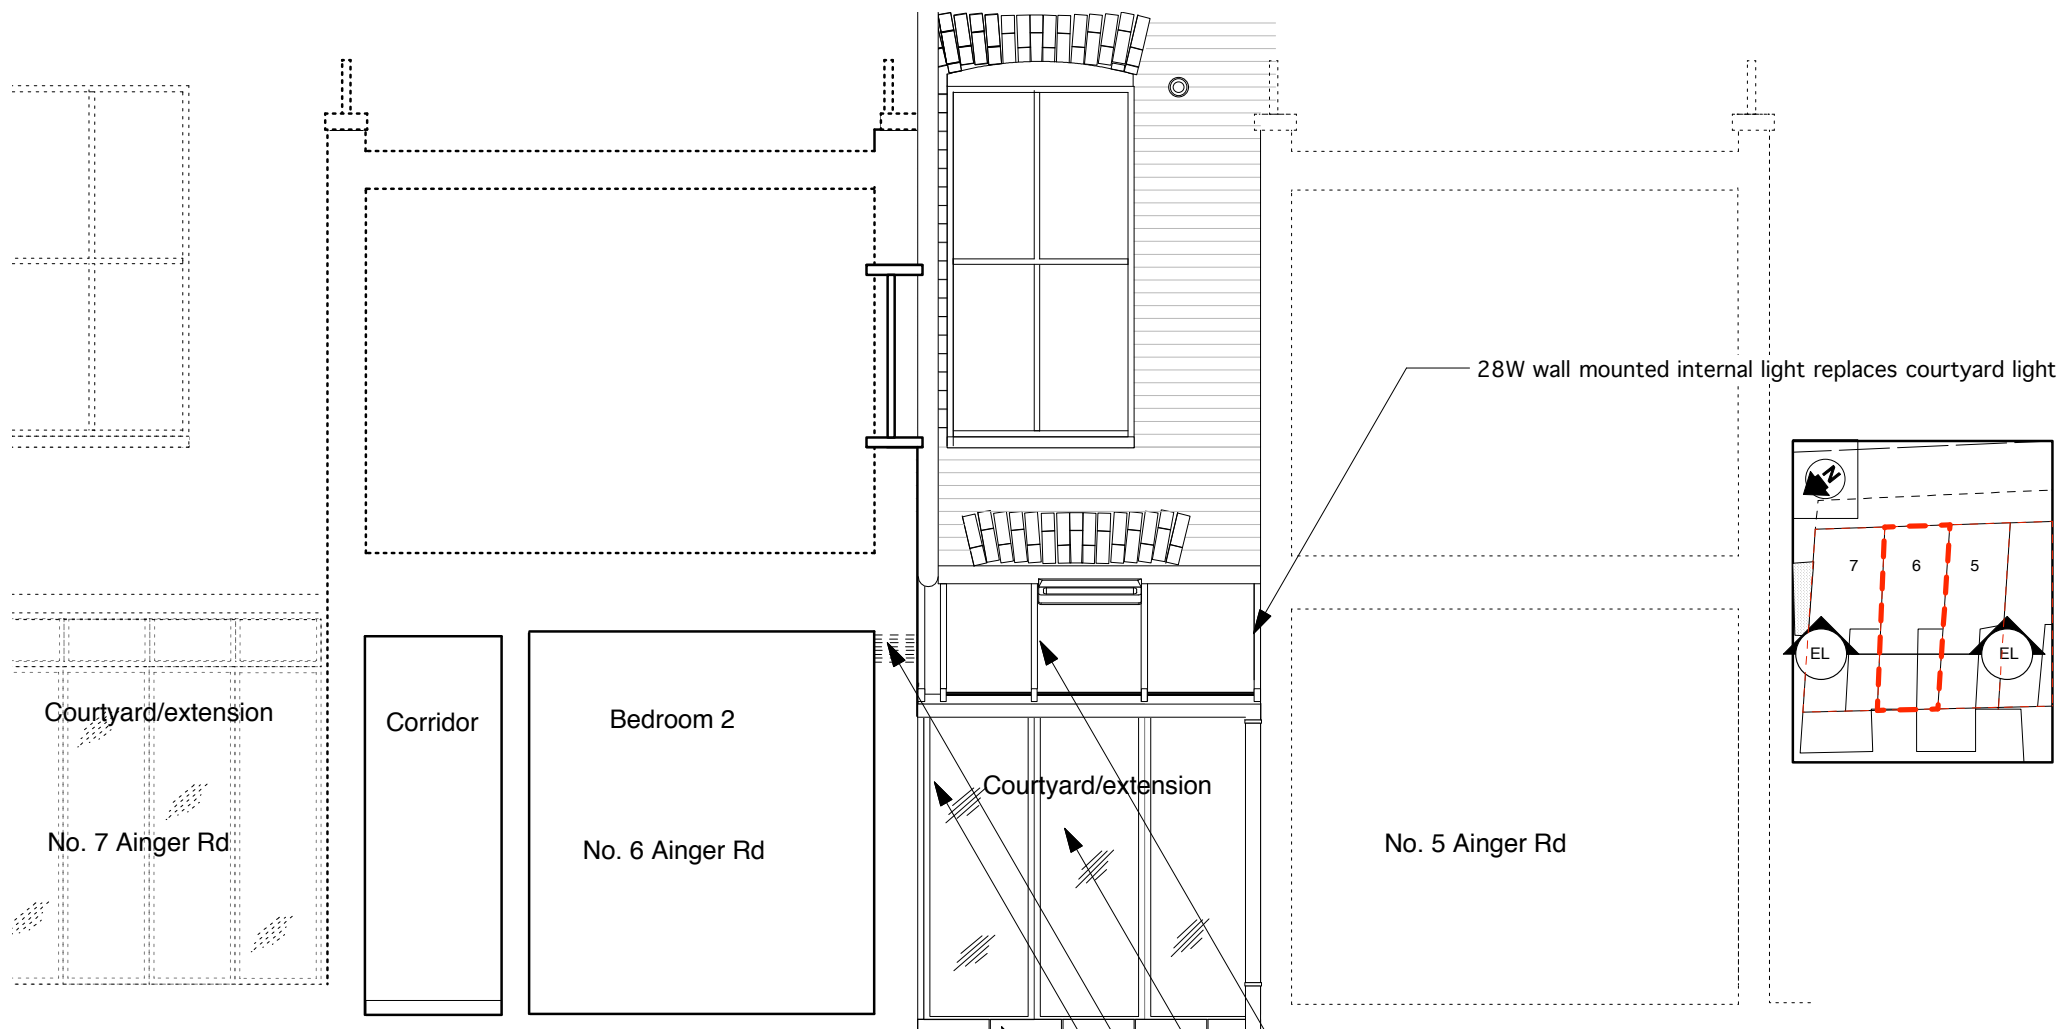


Title: Proposed elevation
 Drawing No.: P171
 Revision:
 Scale: 1: 50 @ A4
 Purpose: Planning
 Date: 17 October 2011

Site:
 Ground Floor Flat
 6 Ainger Road
 Primrose Hill
 London


Contact
 Ivan McFie
 07916 124910

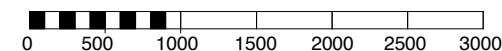

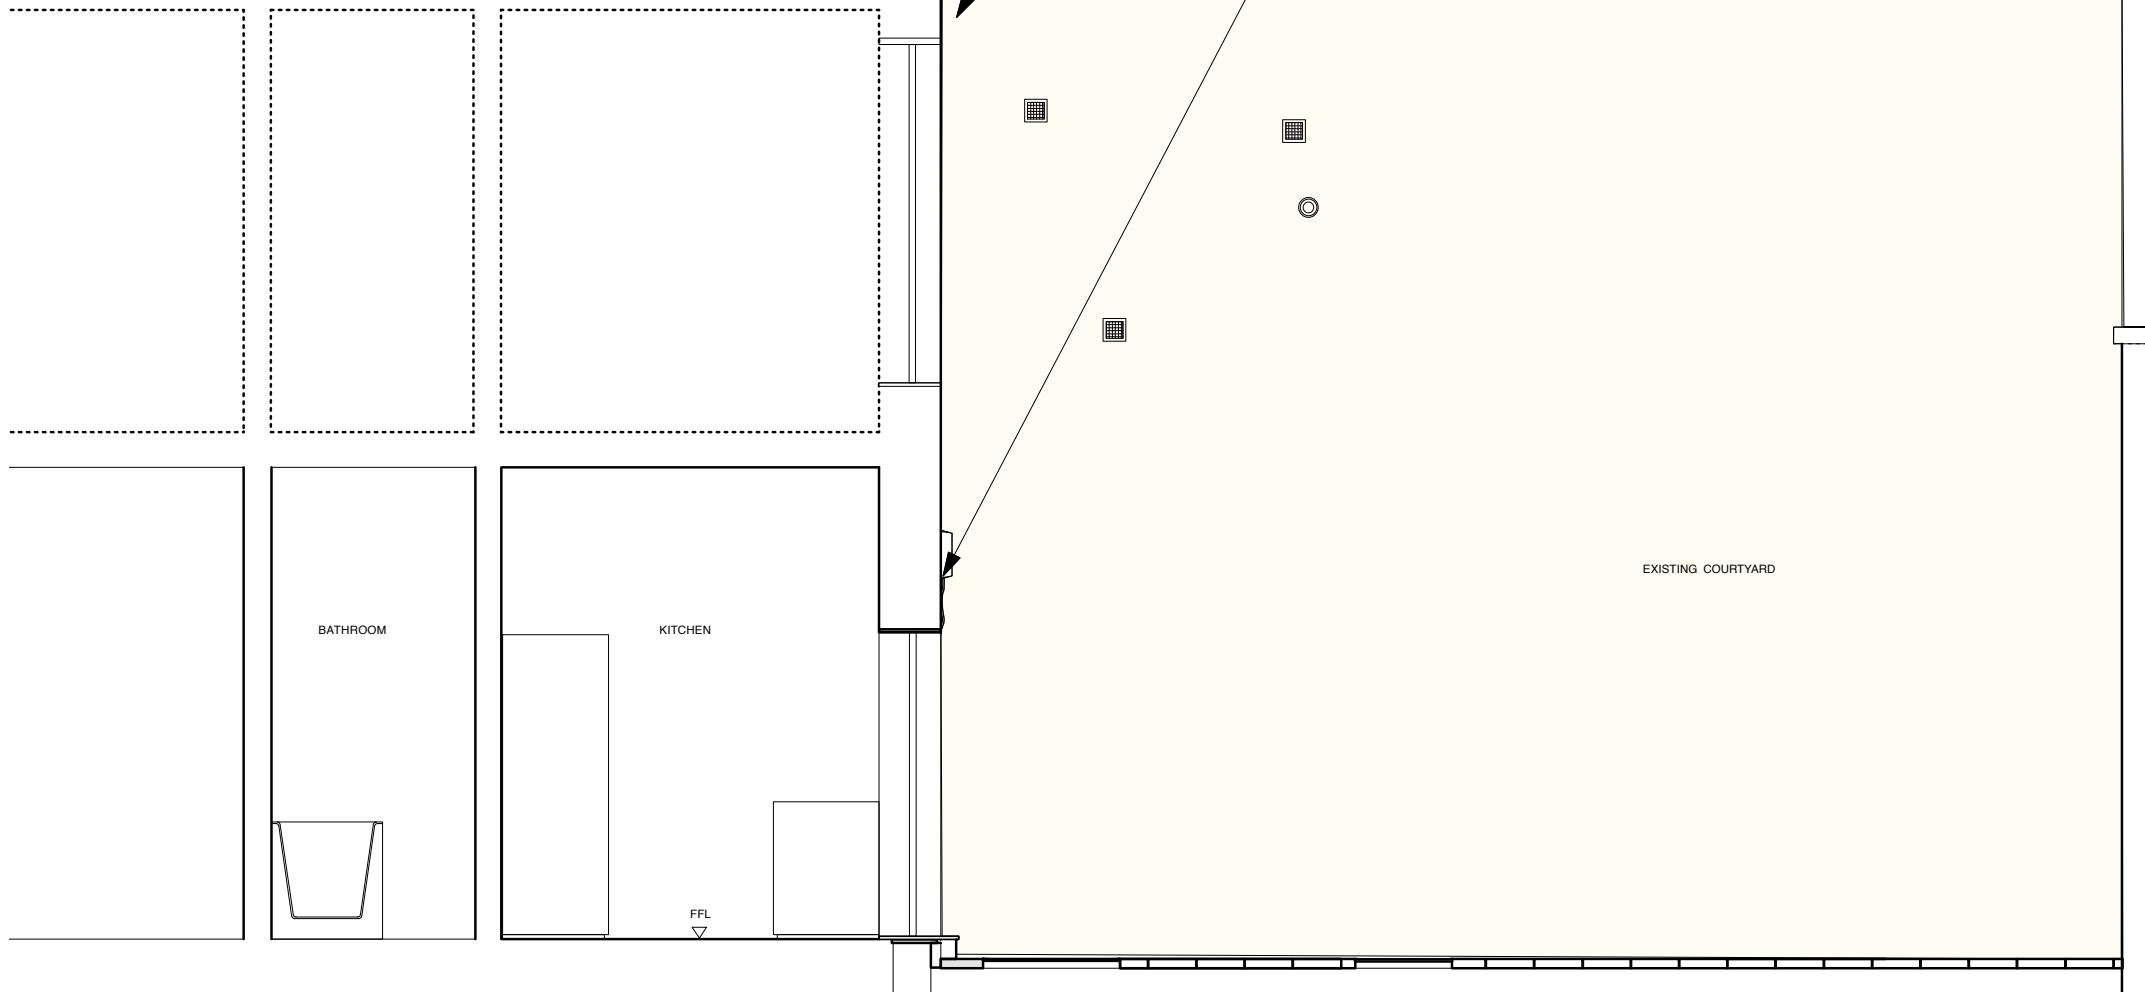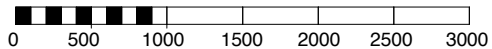


Title: Section AA (Existing)
Drawing No.: P150
Revision:
Scale: 1: 50 @ A4
Purpose: Planning
Date: 17 October 2011

Site:
Ground Floor Flat
6 Ainger Road
Primrose Hill
London
Contact
Ivan McFie
07916 124910

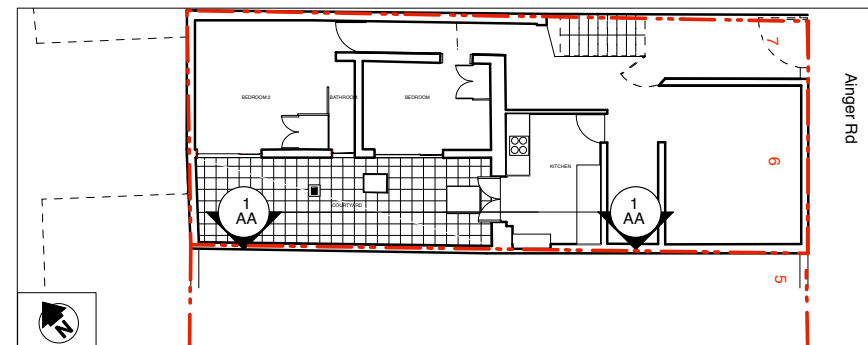


0 500 1000 1500 2000 2500 3000

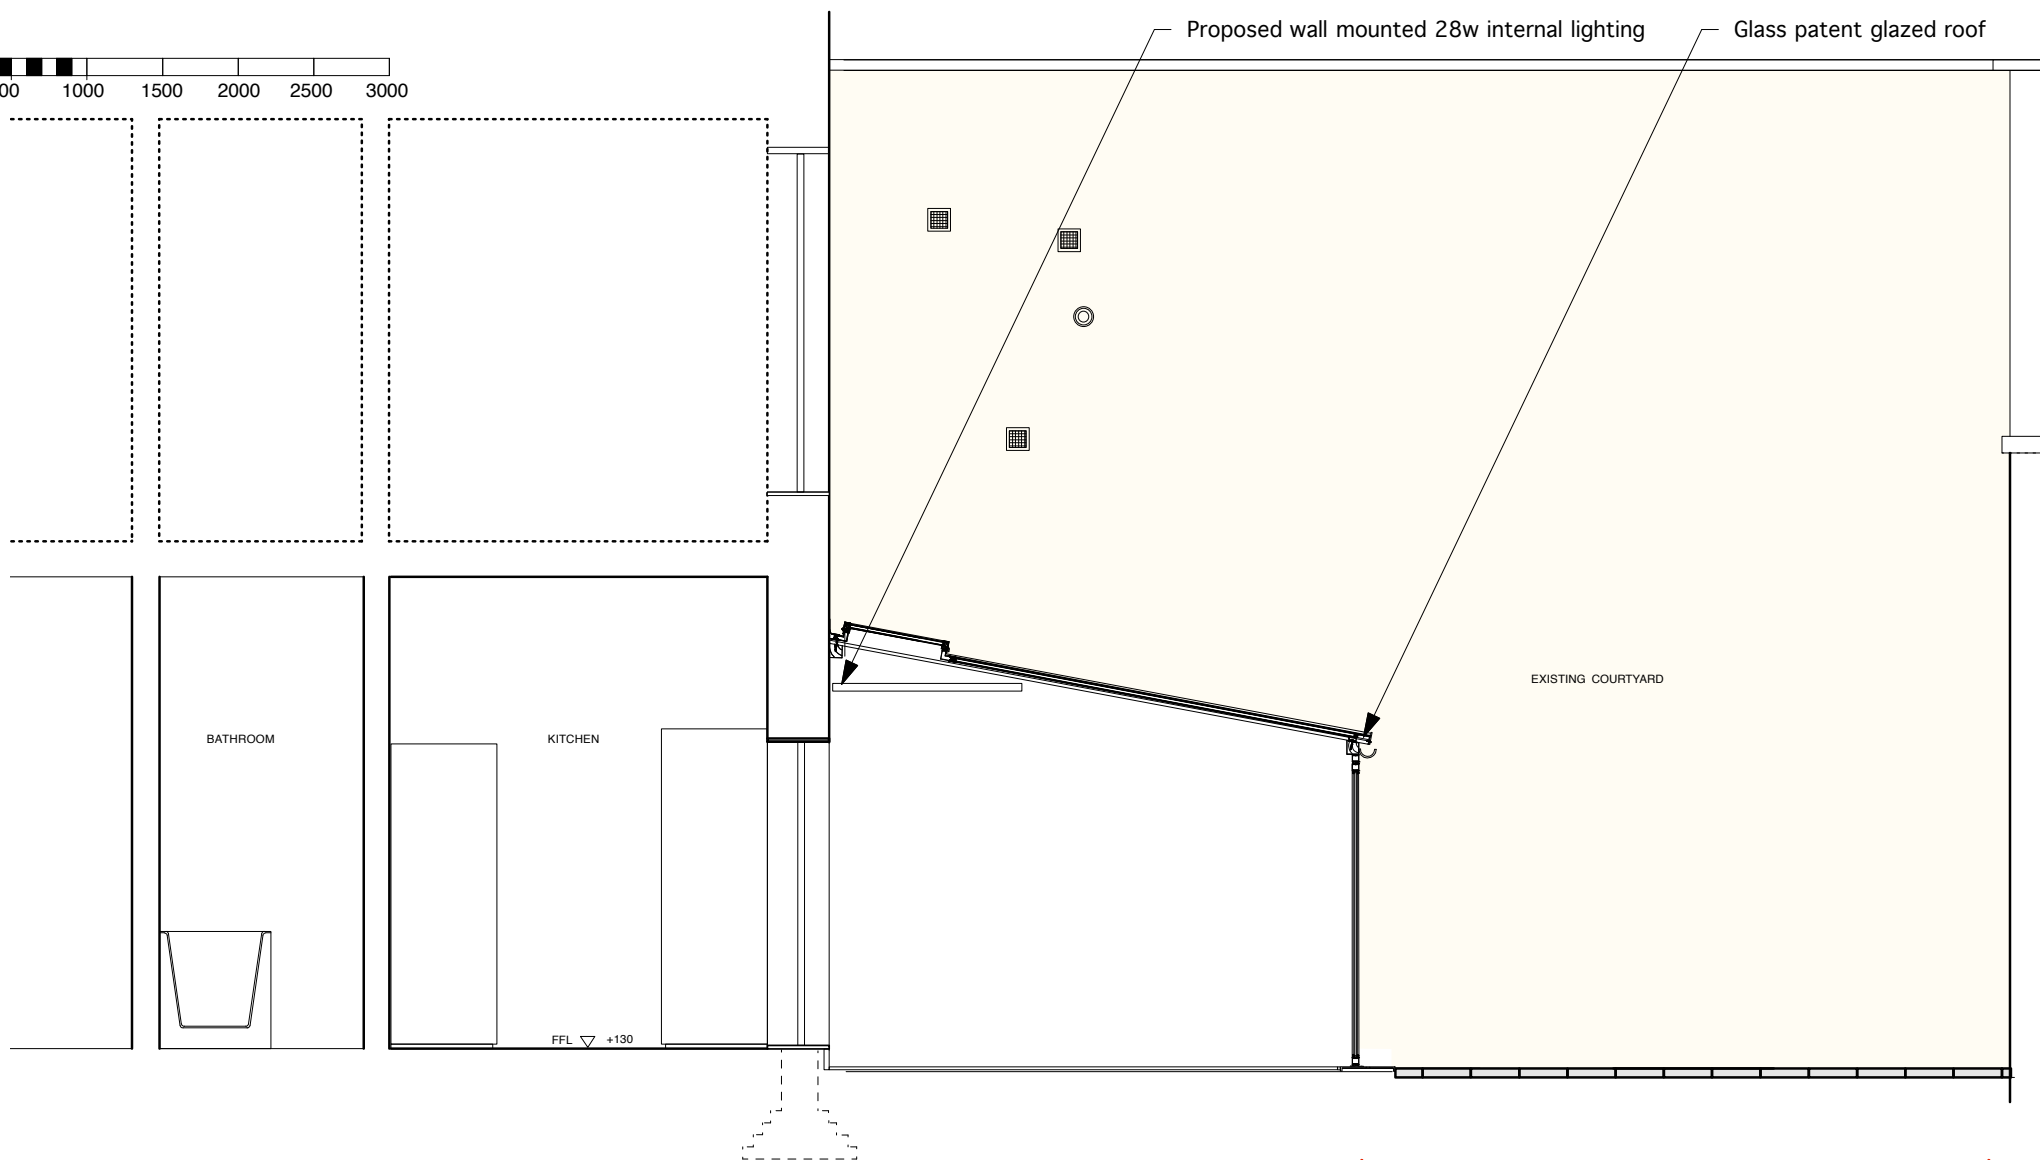

Title: Section AA (proposed)
 Drawing No.: P151
 Revision:
 Scale: 1: 50 @ A4
 Purpose: Planning
 Date: 13 September 2011



Site:
 Ground Floor Flat
 6 Ainger Road
 Primrose Hill
 London

Contact
 Ivan McFie
 07916 124910

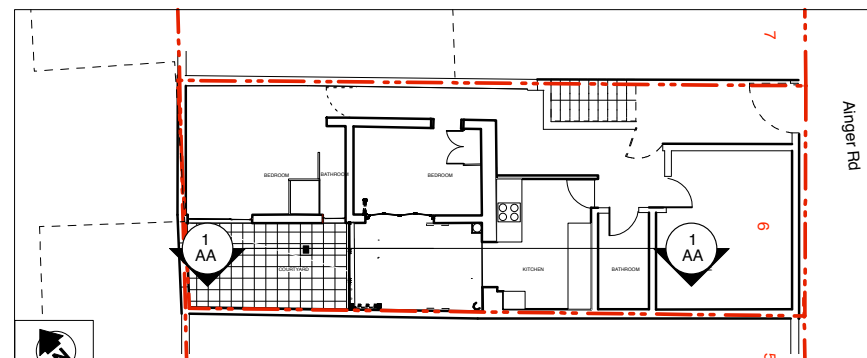


0 500 1000 1500 2000 2500 3000



FIRST
FLOOR
PARAPET

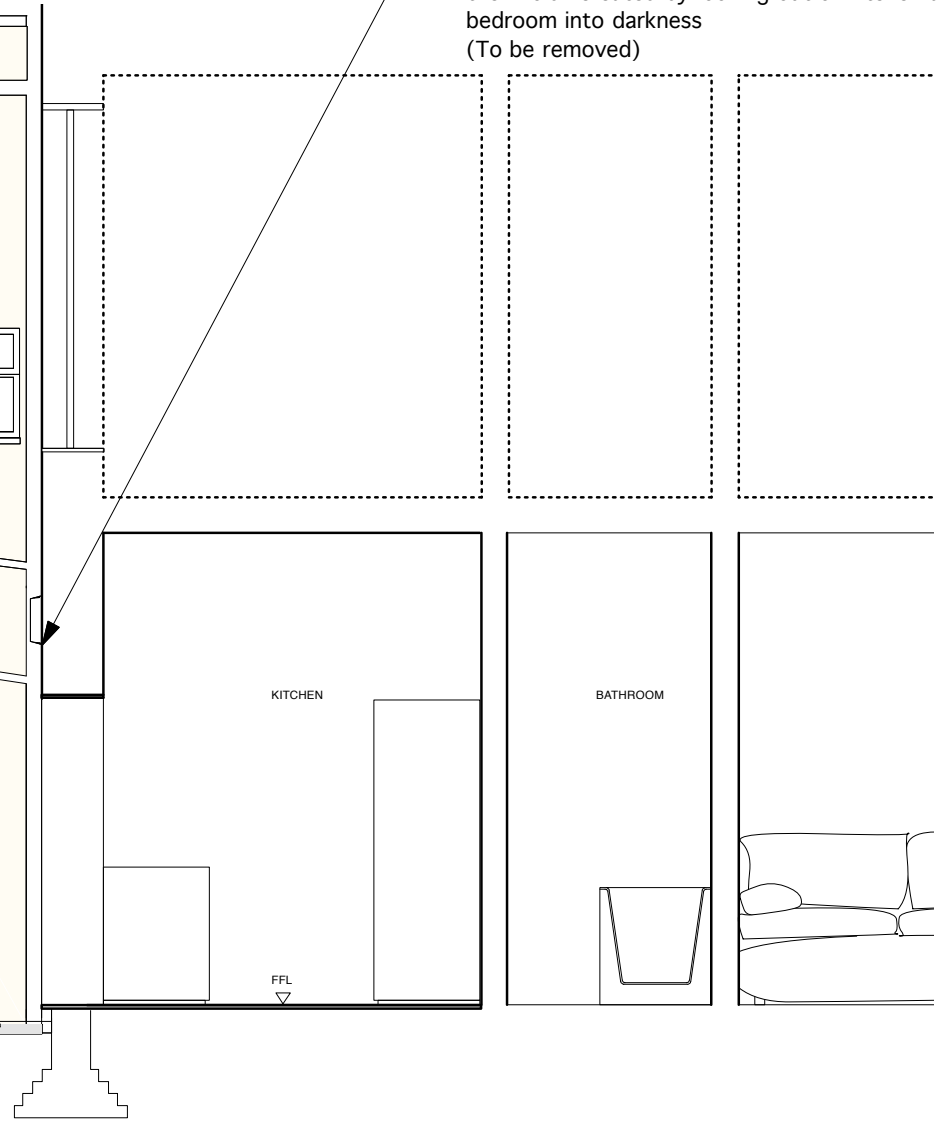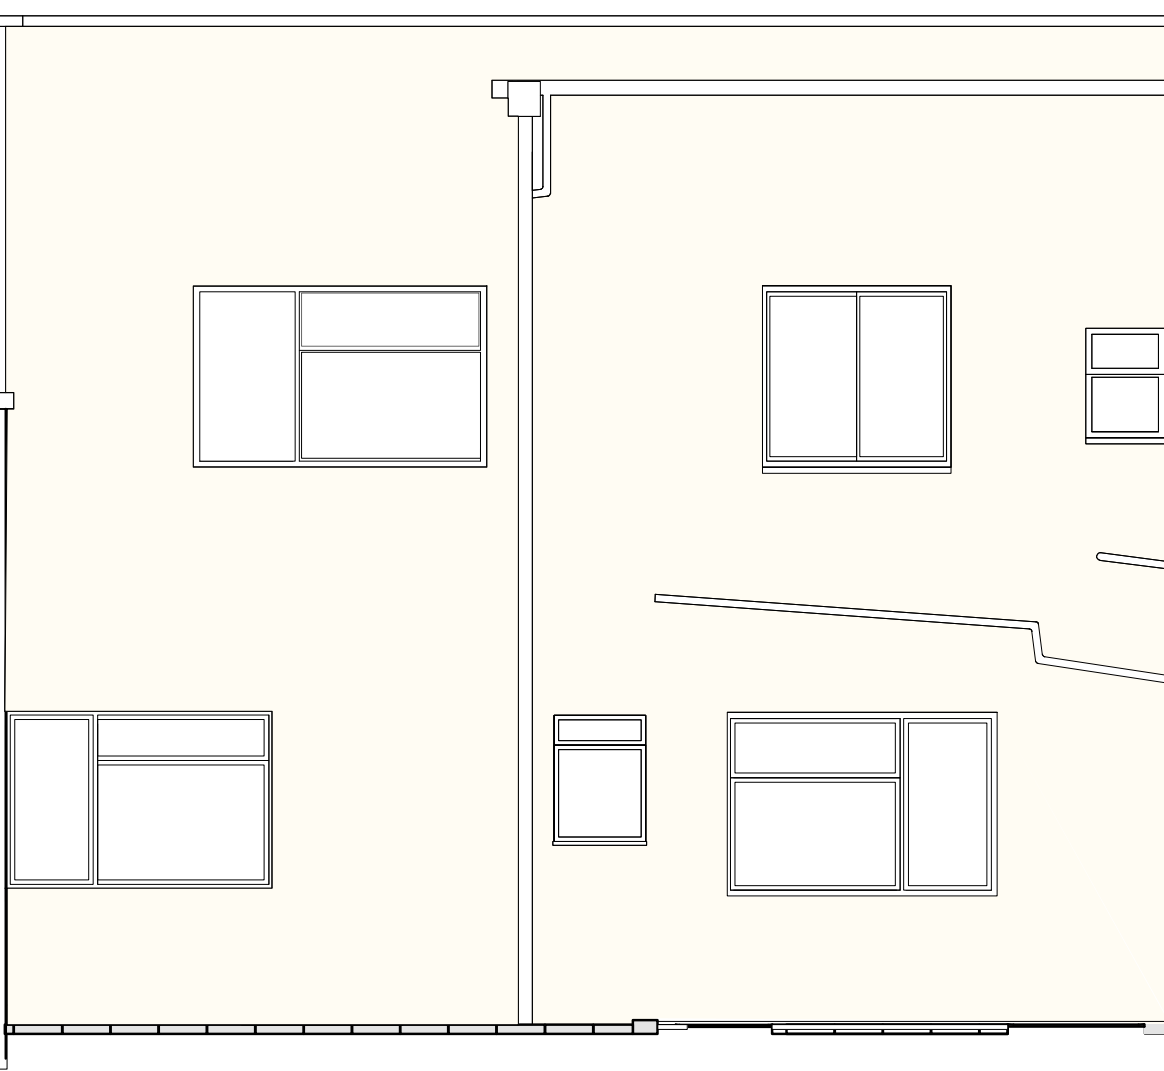

Title: Section BB (existing)
Drawing No.: P152
Revision:
Scale: 1: 50 @ A4
Purpose: Planning
Date: 17 October 2011

Site:
Ground Floor Flat
6 Ainger Road
Primrose Hill
London
Contact
Ivan McFie
07916 124910

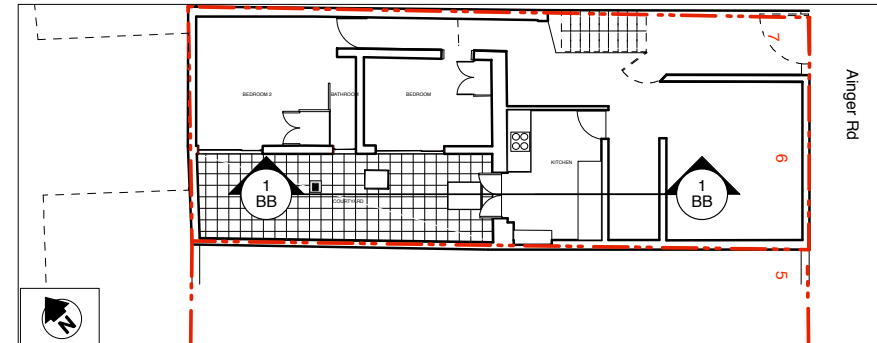

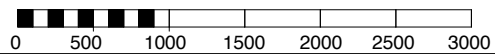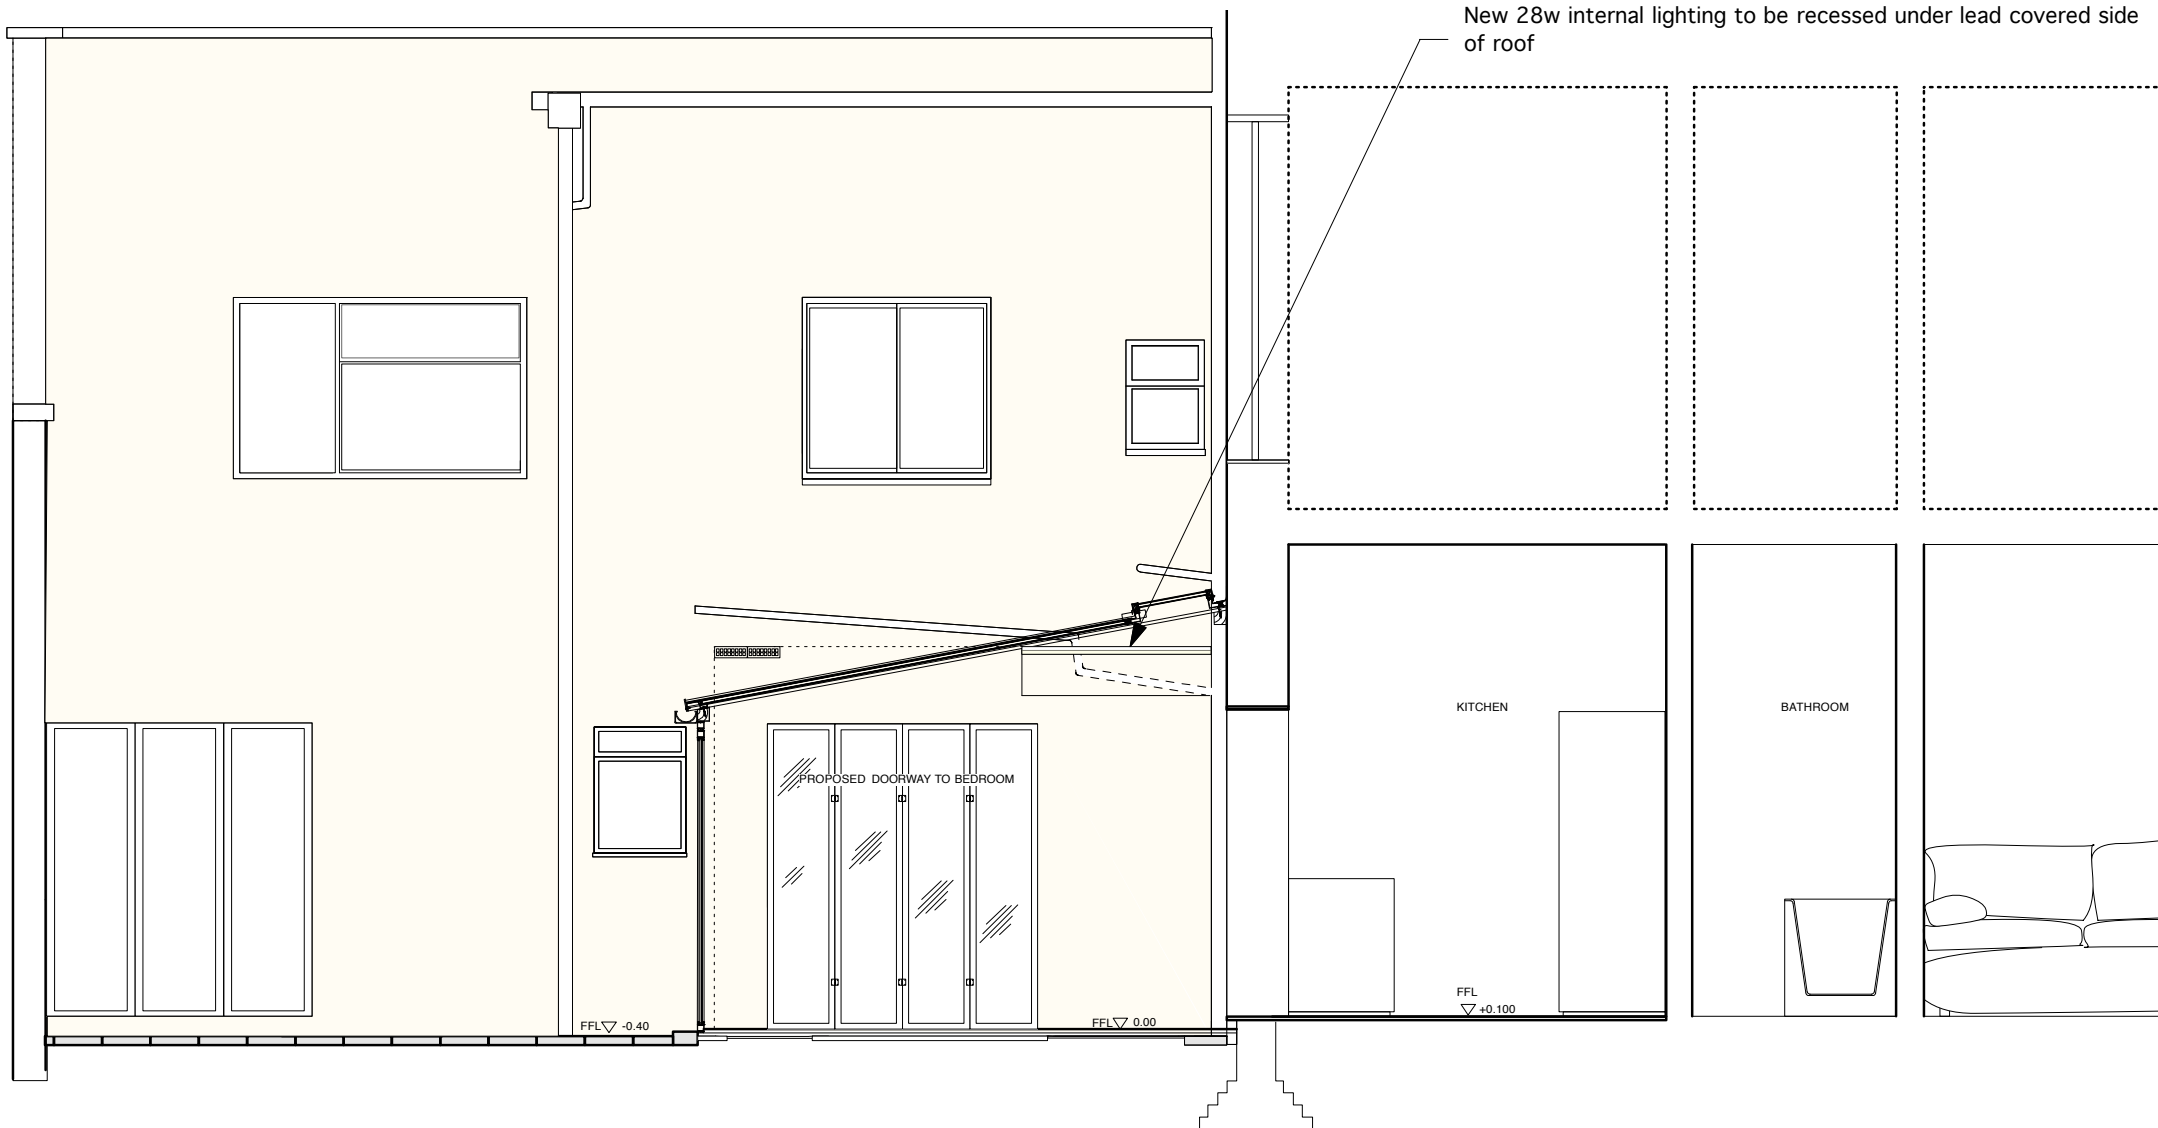

Title: Section BB proposed
 Drawing No.: P153
 Revision:
 Scale: 1: 50 @ A4
 Purpose: Planning
 Date: 17 October 2011

Site:
 Ground Floor Flat
 6 Ainger Road
 Primrose Hill
 London
 Contact
 Ivan McFie
 07916 124910

