


ENDELL STREET


Pavement

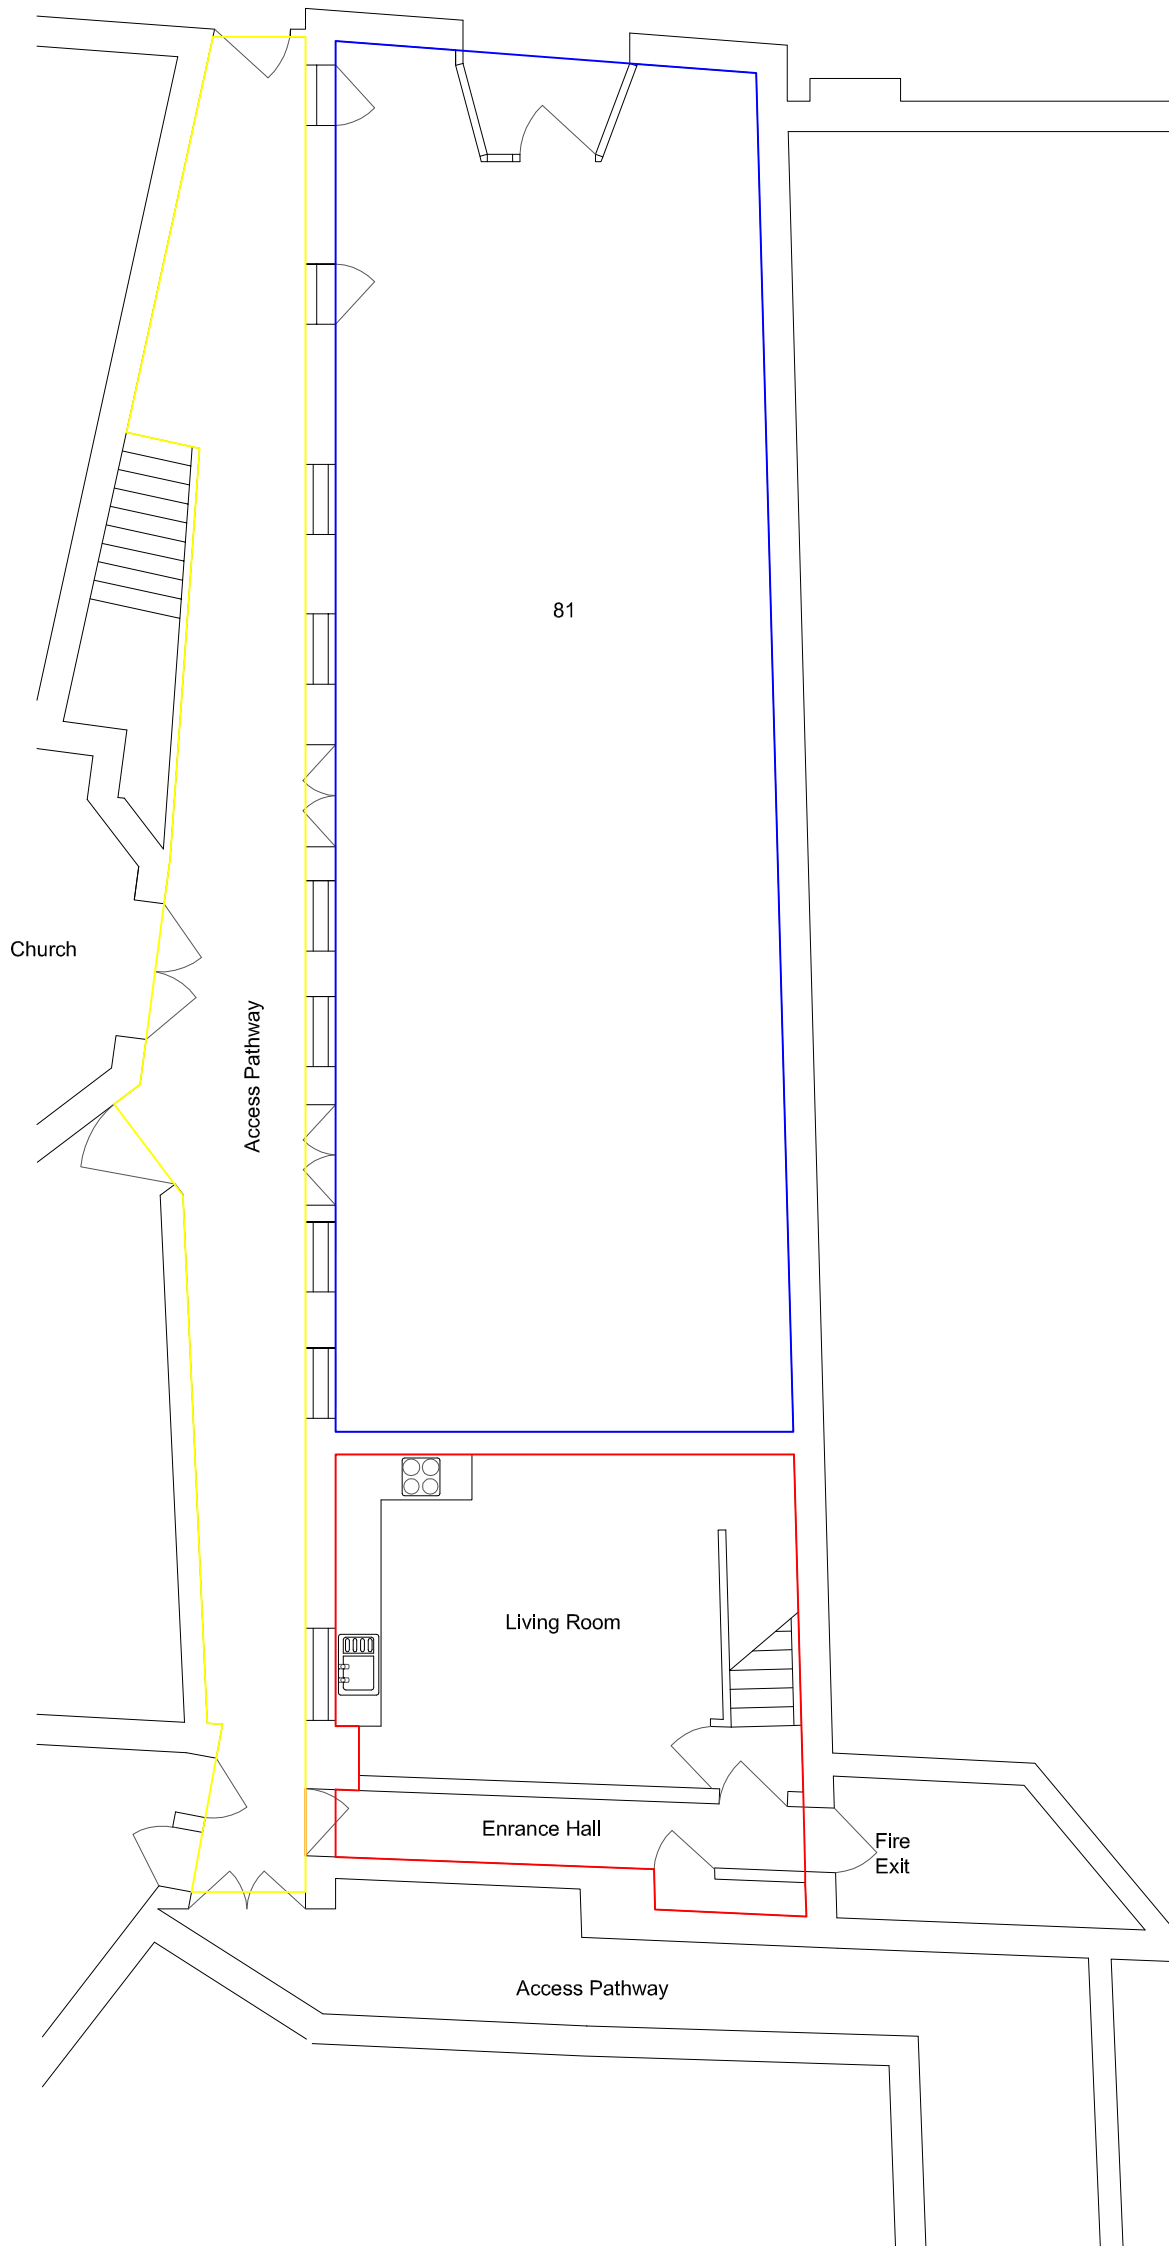


NOTES:


Ground Floor: - Floor Plan

Key:

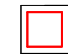 Rear of 81 Endell Street

 Shared Access

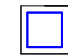 81 Endell Street

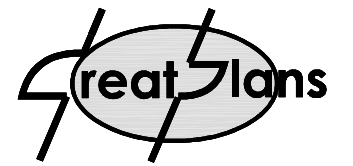

Contacts:

Tel: 07976 928 789

E-Mail: joel.gray@ukonline.co.uk

Client:

Searchgrade Ltd &
Portmount Property LLP
3rd Floor
9 White Lion St
London
N1 9PD

Location:

Rear of
81 Endell Street
London
WC2H 9UA

Scale: 1:100 @ A3

0 2M 6M



Date:

16-09-11

Drawn By:

Joel Gray

Drg No:

01