



proposed -  
second floor plan

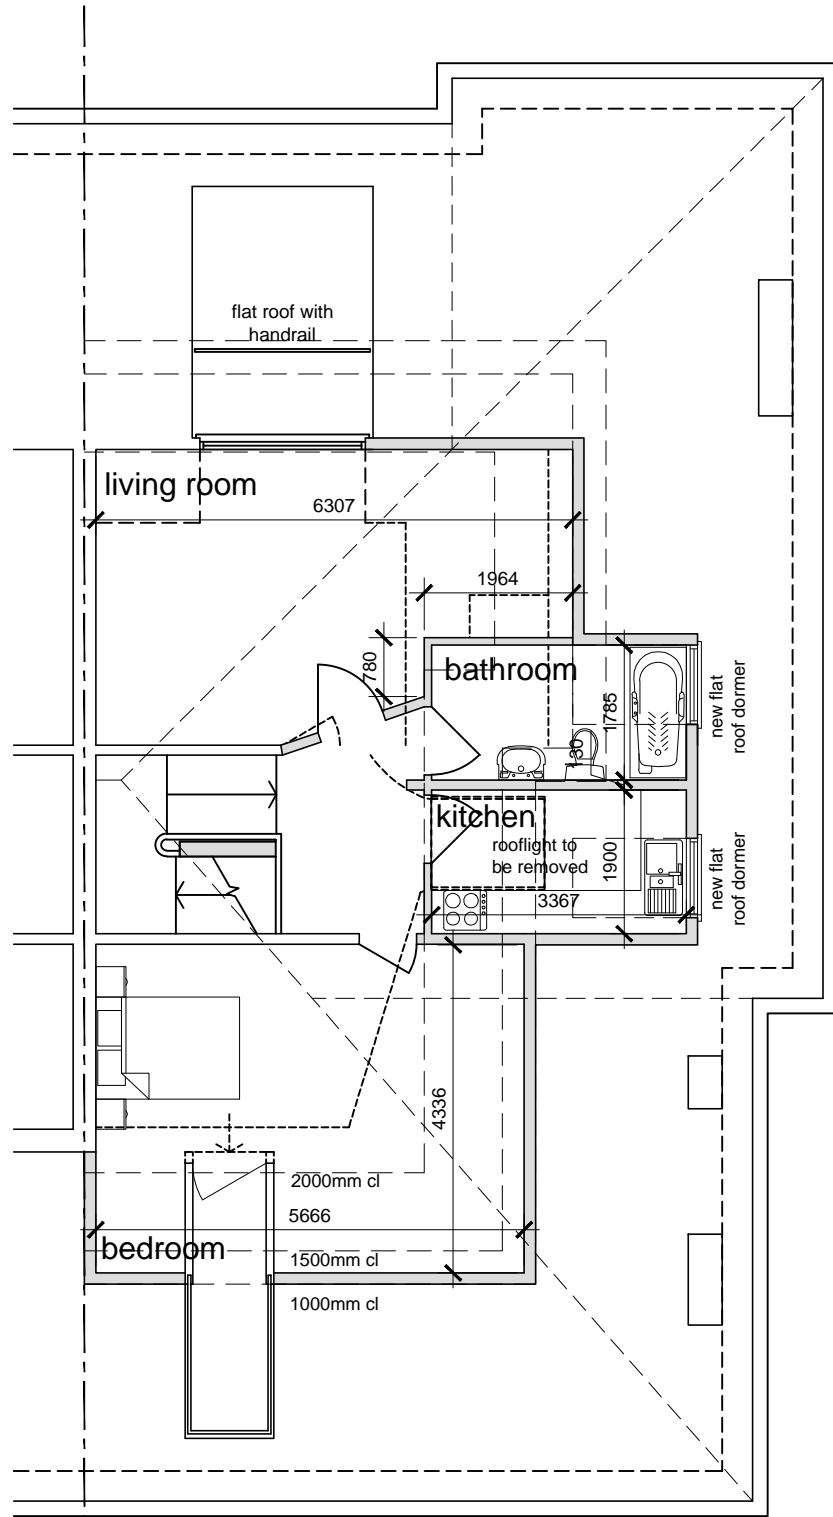

proposed -  
third floor plan

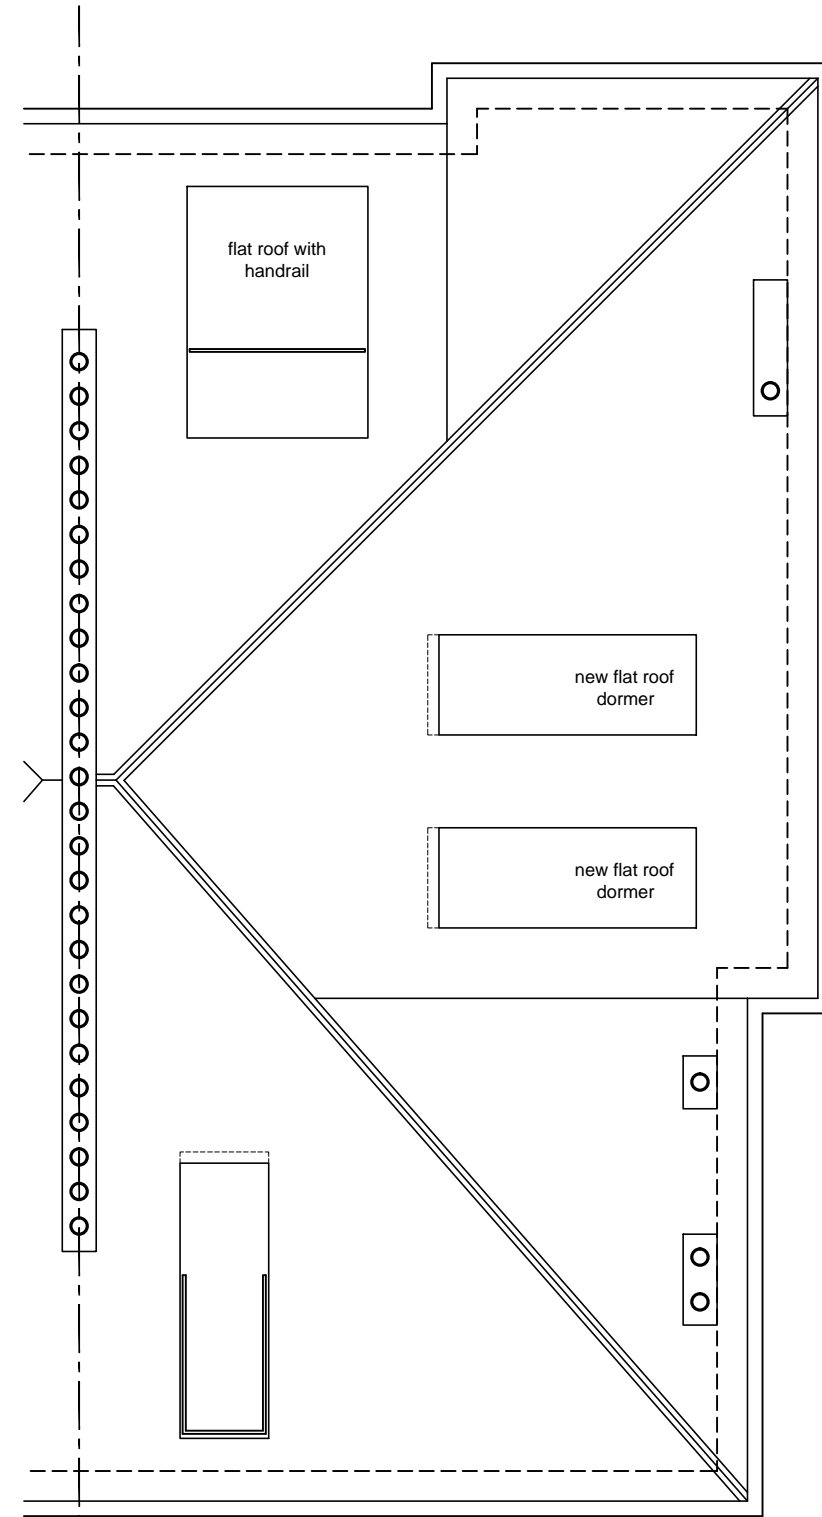

proposed -  
roof plan



proposed -  
front elevation



proposed -  
side elevation



proposed -  
rear elevation

1:2500	0	1	50m	100m	200m
1:1250	0	5m	25m	50m	100m
1:1000	0	5m	10m	20m	40m
1:200	0	2m	4m	8m	12m
1:100	0	1m	2m	4m	8m
1:50	0	0.5m	1m	2m	4m

1:2500	0	1	50m	100m	200m
1:1250	0	5m	25m	50m	100m
1:1000	0	5m	10m	20m	40m
1:200	0	2m	4m	8m	12m
1:100	0	1m	2m	4m	8m
1:50	0	0.5m	1m	2m	4m

notes:

any discrepancies should be reported immediately

all dimensions should be checked on site prior to commencement of work

site/survey based on ordnance survey information provided by prodats systems plc, (www.promap.co.uk) prodats does not guarantee that all past or current uses or features will be identified in the product

the product does not give details about the actual state or condition of the site nor should it be used or taken to indicate or exclude actual suitability or unsuitability of the site for any particular purpose, or relied upon for determining suitability or value, or used as a substitute for any physical investigation or inspection.

drawings to be read in accordance with the dwelling emission rate (der/ter) calculation. the building must be built 'as designed' meeting the criteria set for air permeability.

© HERTFORD PLANNING SERVICE

note

when printing off pdf's.

it is the responsibility of the user to verify that the resulting prints are to scale on the appropriate sized sheet.

also that the scale bars on the plan measure correctly.

13.09.11 Amended in accordance with the client's requirements A

**hps** Hertford Planning Service  
Architecture & Planning

Westgate House, 37-41 Castle Street,  
Hertford, Herts SG14 1HH  
Tel: 01992 552173 Fax: 01992 587643  
Email: contact@hertfordplanning.co.uk  
www.hertfordplanning.co.uk



Chartered Institute of  
Architectural Technologists

Client Mr Fawhimi

Description Private

Project 18 Bellsizes Park  
London  
NW3 4DU

Drawing PLANNING  
Plans and Elevations  
Scheme 3

Date 13/09/11

Scale 1:100

Sheet size A1

Drawn RG

10639-A1-P003-A