


Do not scale from this drawing.
Contractor to take and check all dimensions on site before work commences.
Discrepancies to be reported to the architect.
Subcontractor to verify all dimensions on site before making a shop drawing commencing manufacture.
This drawing is copyright. (c) 2011






First Floor Plan Existing
Scale 1:200@A3

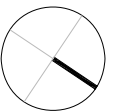

Rev.	Description.	By	Date
P1	ISSUED FOR PLANNING	TL	11.10.1

Eastgate House
16-19 Eastcastle Street
London W1W 8DA
t: 020 7636 5581 f:020 7636 6865
www.barrgazetas.com

Do not scale from this drawing.
Contractor to take and check all dimensions on site before work commences.
Discrepancies to be reported to the architect.
Subcontractor to verify all dimensions on site before making a shop drawing commencing manufacture.
This drawing is copyright. (c) 2011

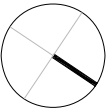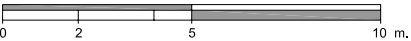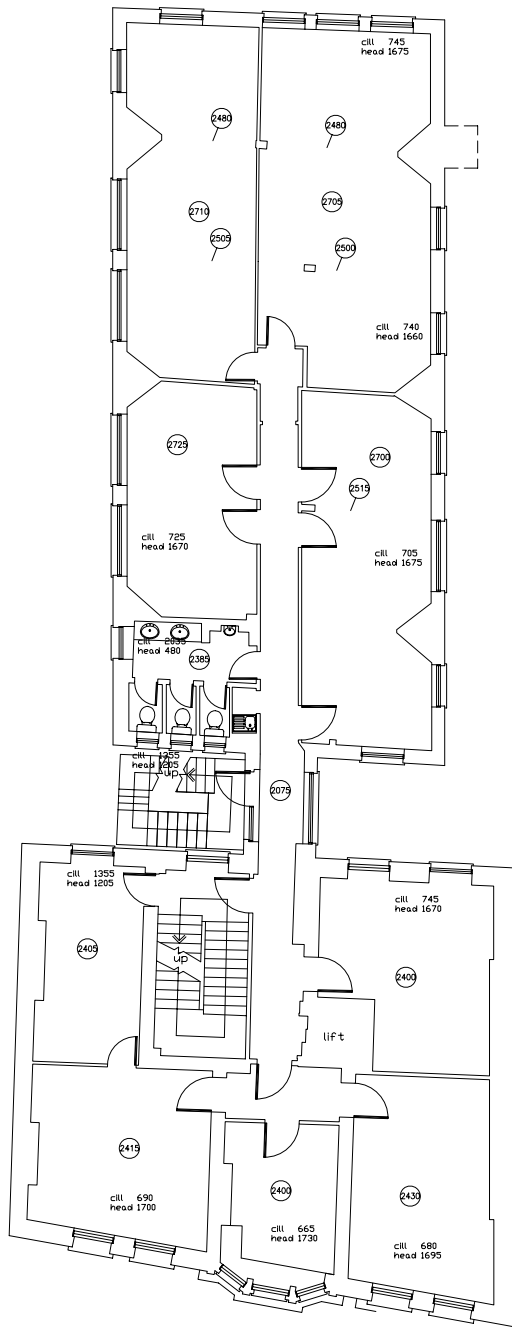

FOR PLANNING

Rev.	Description.	By	Date
P1	ISSUED FOR PLANNING	TL	11.10.11

Client
Schrodgers

Project
Craven House

Title
**Second Floor Plan
Existing**

Drawing No.	Rev.
1108 10.205	P1

Scale	Date	Drawn	Checked
1:200@A3	16.09.11	FT	TL




BARR GAZETAS

Eastgate House
16-19 Eastcastle Street
London W1W 8DA
t: 020 7636 5581 f: 020 7636 6865
www.barrgazetas.com

01
10.205

Second Floor Plan Existing
Scale 1:200@A3

Do not scale from this drawing.
Contractor to take and check all dimensions on site before work commences.
Discrepancies to be reported to the architect.
Subcontractor to verify all dimensions on site before making a shop drawing commencing manufacture.
This drawing is copyright. (c) 2011

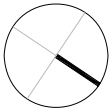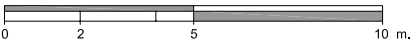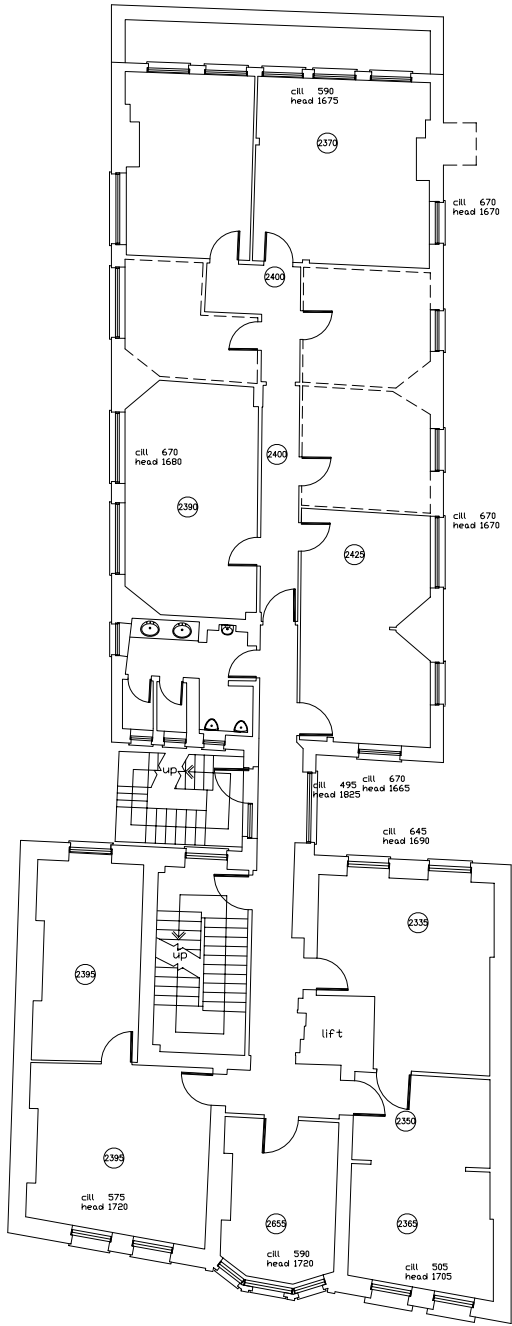

FOR PLANNING

Rev.	Description.	By	Date
P1	ISSUED FOR PLANNING	TL	11.10.11

Client

Schrodgers

Project

Craven House

Title

Third Floor Plan
Existing




Drawing No.	Rev.
1108 10.206	P1

Scale	Date	Drawn	Checked
1:200@A3	16.08.11	FT	TL

BARR GAZETAS

Eastgate House
16-19 Eastcastle Street
London W1W 8DA
t: 020 7636 5581 f:020 7636 6865
www.barrgazetas.com

Do not scale from this drawing.
Contractor to take and check all dimensions on site before work commences.
Discrepancies to be reported to the architect.
Subcontractor to verify all dimensions on site before making a shop drawing commencing manufacture.
This drawing is copyright. (c) 2011

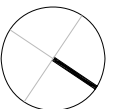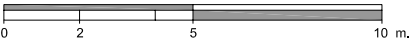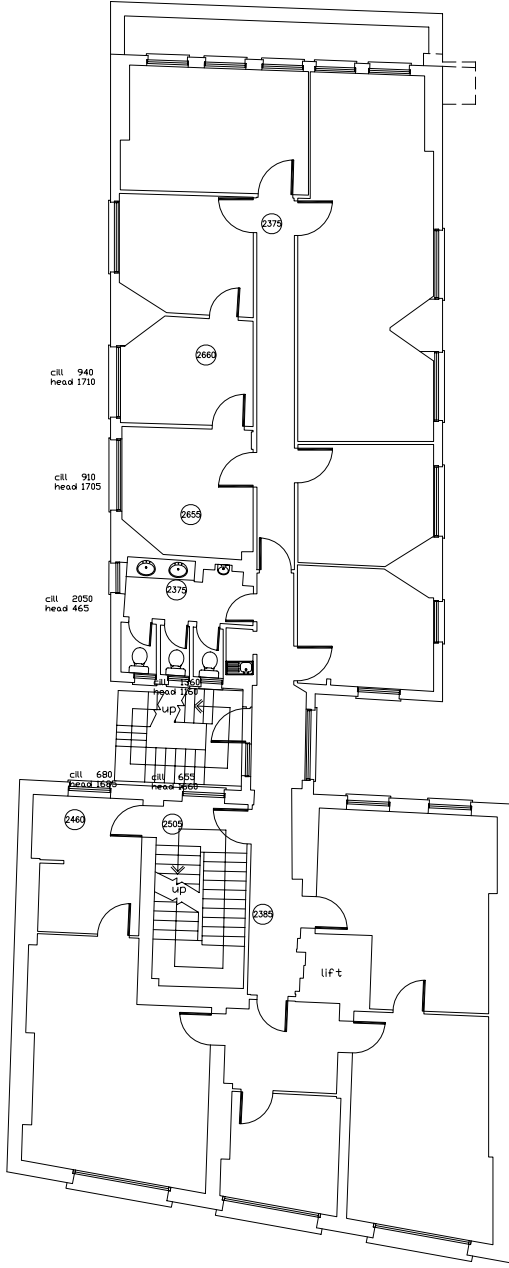

FOR PLANNING

Rev.	Description.	By	Date
P1	ISSUED FOR PLANNING	TL	11.10.1

Client

Schroders

Project

Craven House

Title

Fourth Floor Plan Existing




Drawing No. 1108 10.207 Rev. P1

Scale	Date	Drawn	Checked
1:200@A3	16.09.11	FT	TL

BARR GAZETAS

Eastgate House
16-19 Eastcastle Street
London W1W 8DA
t: 020 7636 5581 f: 020 7636 6865
www.barrgazetas.com

Do not scale from this drawing.
Contractor to take and check **all dimensions** on site before work commences.
Discrepancies to be reported to the architect.
Subcontractor to **verify all dimensions on site** before making a shop drawing commencing manufacture.
This drawing is copyright. (c) 2011

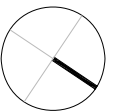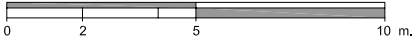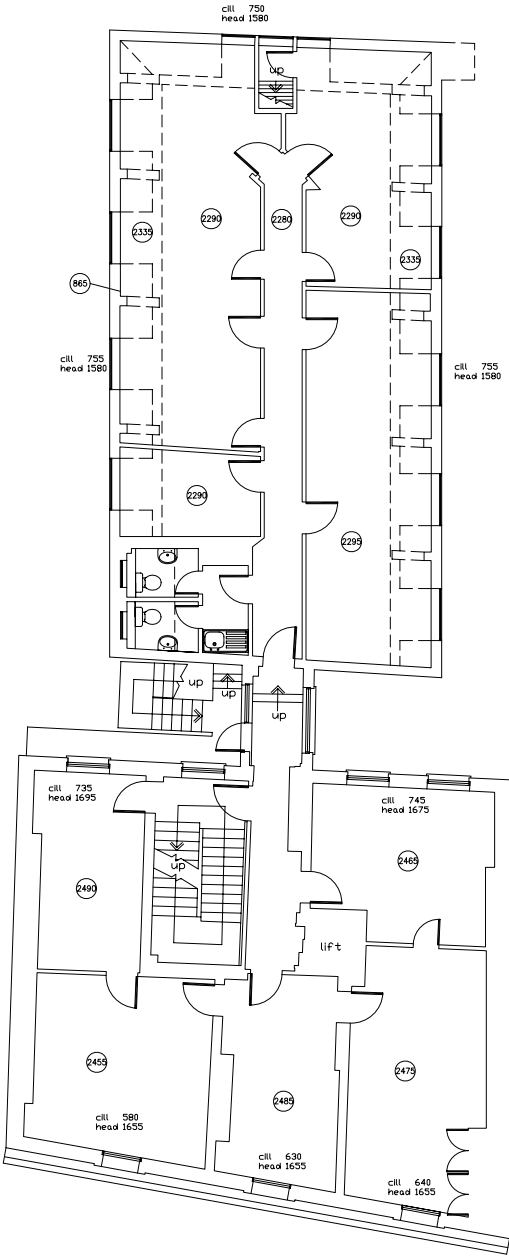

FOR PLANNING

Rev.	Description.	By	Date
P1	ISSUED FOR PLANNING	TL	11.10.11

Client

Schroders

Project

Craven House

Title

Fifth Floor Plan Existing

Drawing No. 1108 10.208 Rev. P1

Scale	Date	Drawn	Checked
1:200@A3	16.09.11	FT	TL

BARR GAZETAS




Eastgate House
16-19 Eastcastle Street
London W1W 8DA
t: 020 7636 5581 f: 020 7636 6865
www.barrgazetas.com

01
10.208

Fifth Floor Plan Existing

Scale 1:200@A3

Do not scale from this drawing.
Contractor to take and check all dimensions on site before work commences.
Discrepancies to be reported to the architect.
Subcontractor to verify all dimensions on site before making a shop drawing commencing manufacture.
This drawing is copyright. (c) 2011

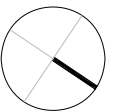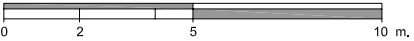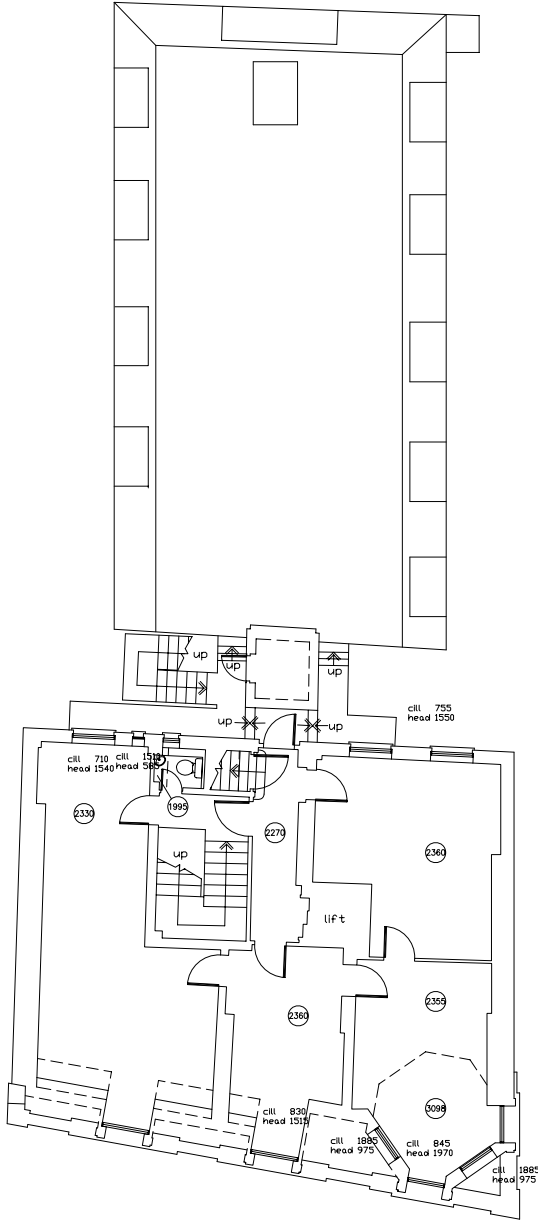

FOR PLANNING

Rev.	Description.	By	Date
P1	ISSUED FOR PLANNING	TL	11.10.1

Client

Schroders

Project

Craven House

Title

Sixth Floor Plan Existing


Drawing No. 1108 10.209 Rev. P1

Scale	Date	Drawn	Checked
1:200@A3	16.09.11	FT	TL

BARR GAZETAS



Eastgate House
16-19 Eastcastle Street
London W1W 8DA
t: 020 7636 5581 f: 020 7636 6865
www.barrgazetas.com

Do not scale from this drawing.
Contractor to take and check all dimensions on site before work commences.
Discrepancies to be reported to the architect.
Subcontractor to verify all dimensions on site before making a shop drawing commencing manufacture.
This drawing is copyright. (c) 2011

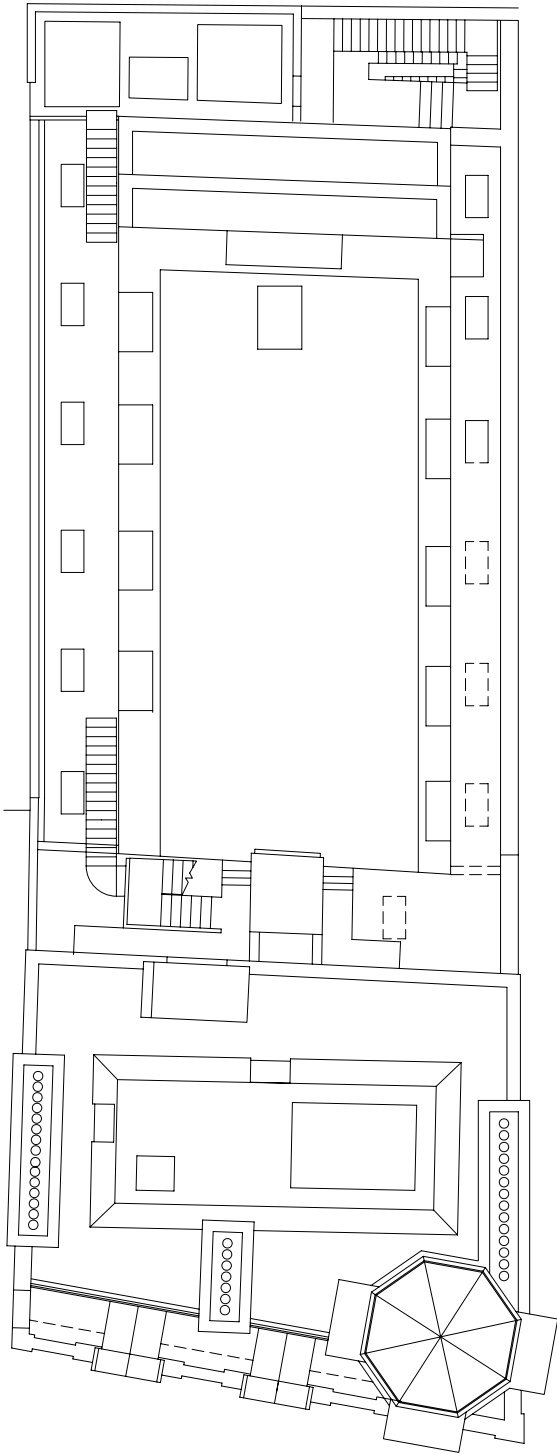

01
10.210

Roof Plan Existing
Scale 1:200@A3

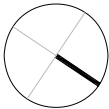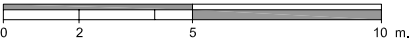

FOR PLANNING

Rev.	Description.	By	Date
P1	ISSUED FOR PLANNING	TL	11.10.11

Client

Schroders

Project

Craven House

Title

Roof Plan
Existing

Drawing No.	Rev.
1108 10.210	P1

Scale	Date	Drawn	Checked
1:200@A3	16.09.11	FT	TL

BARR GAZETAS

Eastgate House
16-19 Eastcastle Street
London W1W 8DA
t: 020 7636 5581 f:020 7636 6865
www.barrgazetas.com



Do not scale from this drawing.
Contractor to take and check all dimensions on site before work commences.
Discrepancies to be reported to the architect.
Subcontractor to verify all dimensions on site before making a shop drawing commencing manufacture.
This drawing is copyright. (c) 2011

FOR PLANNING

Rev.	Description.	By	Date
P1	ISSUED FOR PLANNING	TL	11.10.11

Client
Schroders

Project
Craven House

Title
**Front Elevation
Existing**

Drawing No.	Rev.
1108 10.271	P1

Scale	Date	Drawn	Checked
1:100@A3	15.08.2011	FT	TL

BARR GAZETAS


Eastgate House
16-19 Eastcastle Street
London W1W 8DA
t: 020 7636 5581 f:020 7636 6865
www.barrgazetas.com

Do not scale from this drawing.
Contractor to take and check all dimensions on site before work commences.
Discrepancies to be reported to the architect.
Subcontractor to verify all dimensions on site before making a shop drawing commencing manufacture.
This drawing is copyright. (c) 2011



01
10.272
Rear Elevation
Scale 1:200@A3

02
10.272
Side Elevation (South)
Scale 1:200@A3

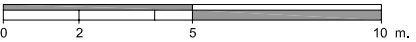

FOR PLANNING

Rev.	Description.	By	Date
P1	ISSUED FOR PLANNING	TL	11.10.11

Client
Schroders

Project
Craven House

Title
**Rear Elevation / Side
Elevation (South) Existing**


Drawing No.	Rev.
1108	10.272
	P1

Scale	Date	Drawn	Checked
1:200@A3	15.08.2011	FT	TL

BARR GAZETAS

Eastgate House
16-19 Eastcastle Street
London W1W 8DA
t: 020 7636 5581 f:020 7636 6865
www.barrgazetas.com

Do not scale from this drawing.
Contractor to take and check all dimensions on site before work commences.
Discrepancies to be reported to the architect.
Subcontractor to verify all dimensions on site before making a shop drawing commencing manufacture.
This drawing is copyright. (c) 2011

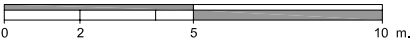

FOR PLANNING

Rev.	Description.	By	Date
P1	ISSUED FOR PLANNING	TL	11.10.11

Client

Schroders

Project

Craven House

Title

Side Elevation North
Proposed

Drawing No.	Rev.
1108 10.273	P1

Scale	Date	Drawn	Checked
1:200@A3	15.08.2011	FT	TL


BARR GAZETAS

Eastgate House
16-19 Eastcastle Street
London W1W 8DA
t: 020 7636 5581 f:020 7636 6865
www.barrgazetas.com


01
10.273

Side Elevation (North)
Scale 1:200@A3


Do not scale from this drawing.
Contractor to take and check all dimensions on site before work commences.
Discrepancies to be reported to the architect.
Subcontractor to verify all dimensions on site before making a shop drawing commencing manufacture.
This drawing is copyright. (c) 2011

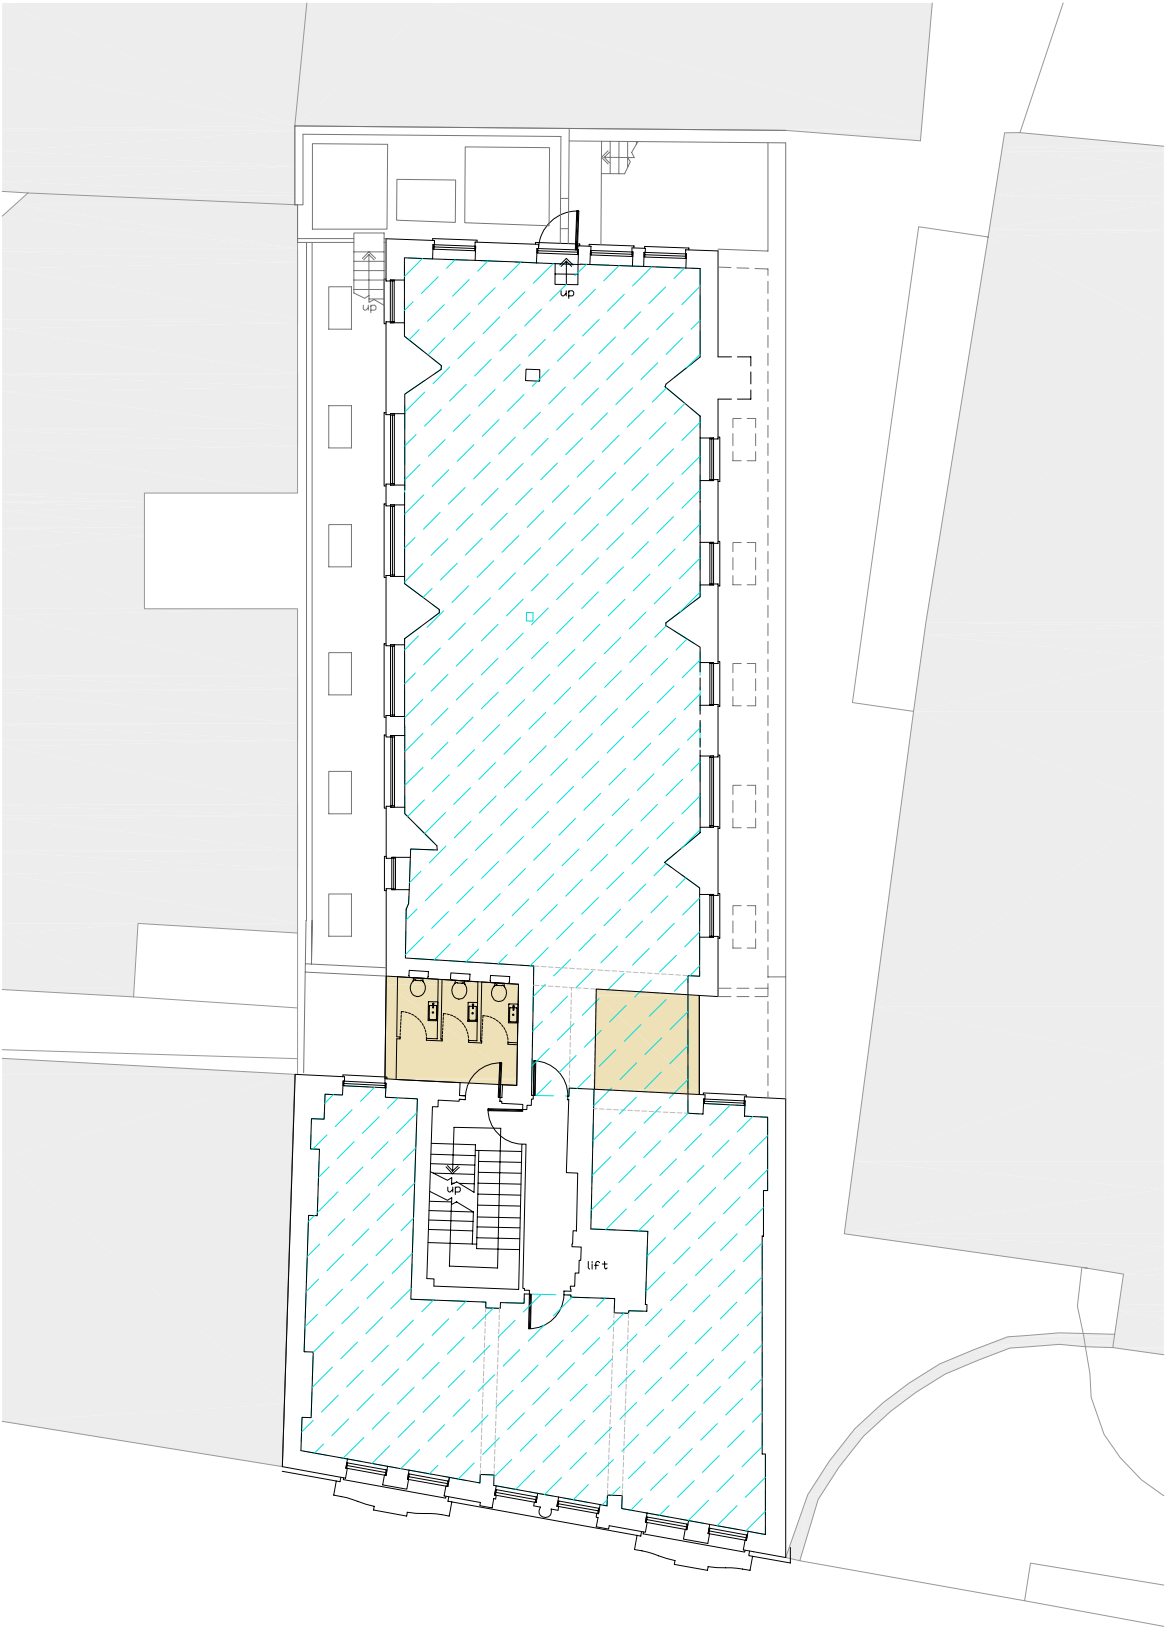



Key:



Net Internal Area

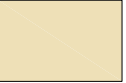

Proposed Infill

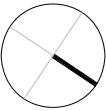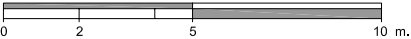

FOR PLANNING

Rev.	Description.	By	Date
P1	ISSUED FOR PLANNING	FT	11.10.11


Client
Schroders

Project
Craven House

Title
**First Floor Plan
Proposed**


Drawing No.	Rev.
1108	P1

Scale	Date	Drawn	Checked
1:200@A3	15.08.2011	FT	TL

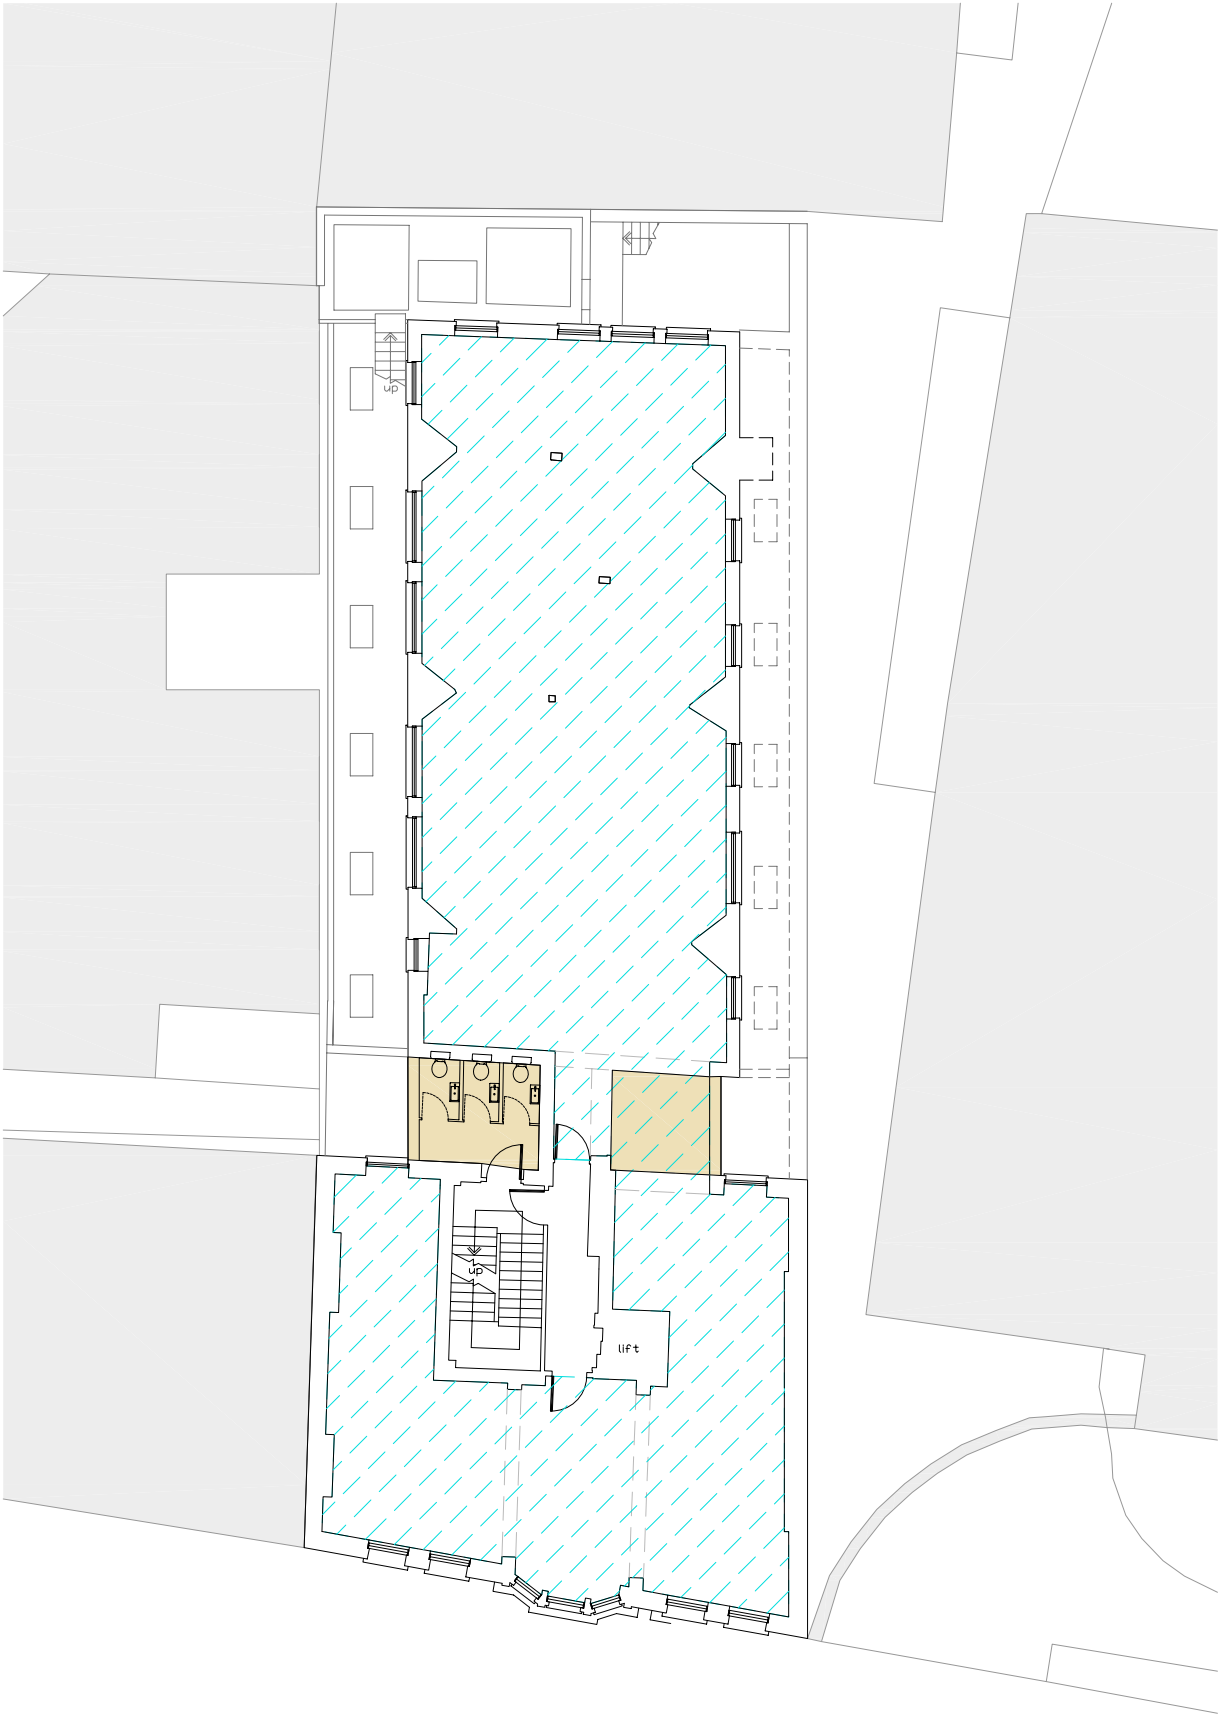


Do not scale from this drawing.
Contractor to take and check all dimensions on site before work commences.
Discrepancies to be reported to the architect.
Subcontractor to verify all dimensions on site before making a shop drawing commencing manufacture.
This drawing is copyright. (c) 2011



Key:



Net Internal Area

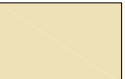

Proposed Infill

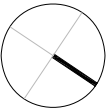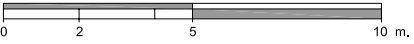

FOR PLANNING

Rev.	Description.	By	Date
P1	ISSUED FOR PLANNING	FT	11.10.11

Client
Schrodgers

Project
Craven House

Title
**Second Floor Plan
Proposed**

Drawing No.	Rev.
1108	P1


Scale	Date	Drawn	Checked
1:200@A3	15.08.2011	FT	TL

BARR GAZETAS

Eastgate House
16-19 Eastcastle Street
London W1W 8DA
t: 020 7636 5581 f:020 7636 6865
www.barrgazetas.com

01
20.205

Second Floor Plan Proposed
Scale 1:200@A3

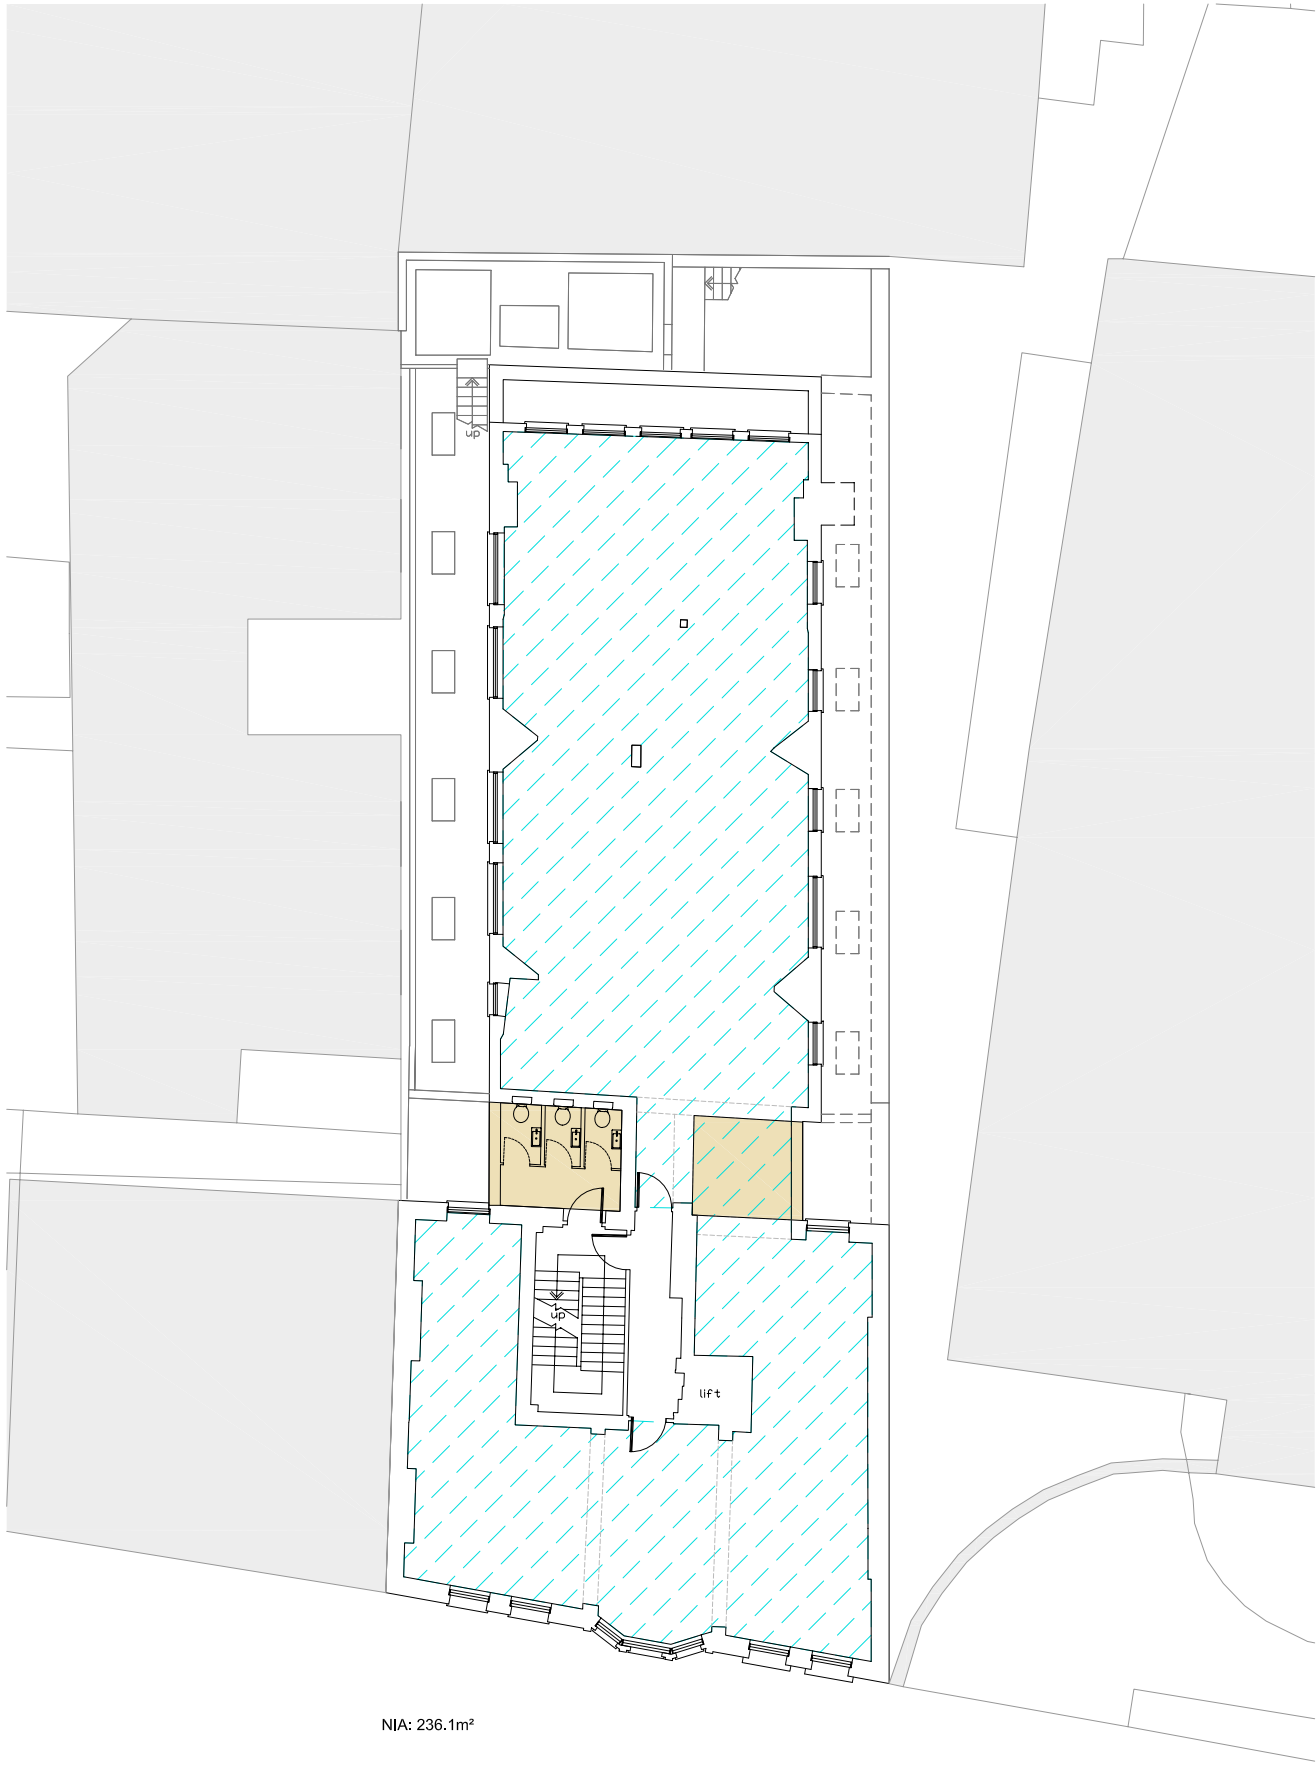


NIA: 236.1m²

01
20.206


Third Floor Plan Proposed
Scale 1:200@A3

Do not scale from this drawing.
Contractor to take and check all dimensions on site before work commences.
Discrepancies to be reported to the architect.
Subcontractor to verify all dimensions on site before making a shop drawing commencing manufacture.
This drawing is copyright. (c) 2011



Key:

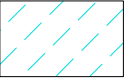

Net Internal Area

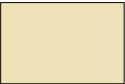

Proposed Infill

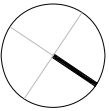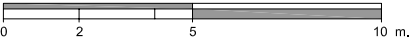

FOR PLANNING

Rev.	Description.	By	Date
P1	ISSUED FOR PLANNING	FT	11.10.11

Client
Schrodgers

Project
Craven House

Title
**Third Floor Plan
Proposed**


Drawing No.	Rev.
1108	P1

Scale	Date	Drawn	Checked
1:200@A3	15.08.2011	FT	TL

BARR GAZETAS

Eastgate House
16-19 Eastcastle Street
London W1W 8DA
t: 020 7636 5581 f: 020 7636 6865
www.barrgazetas.com

Do not scale from this drawing.
Contractor to take and check all dimensions on site before work commences.
Discrepancies to be reported to the architect.
Subcontractor to verify all dimensions on site before making a shop drawing commencing manufacture.
This drawing is copyright. (c) 2011

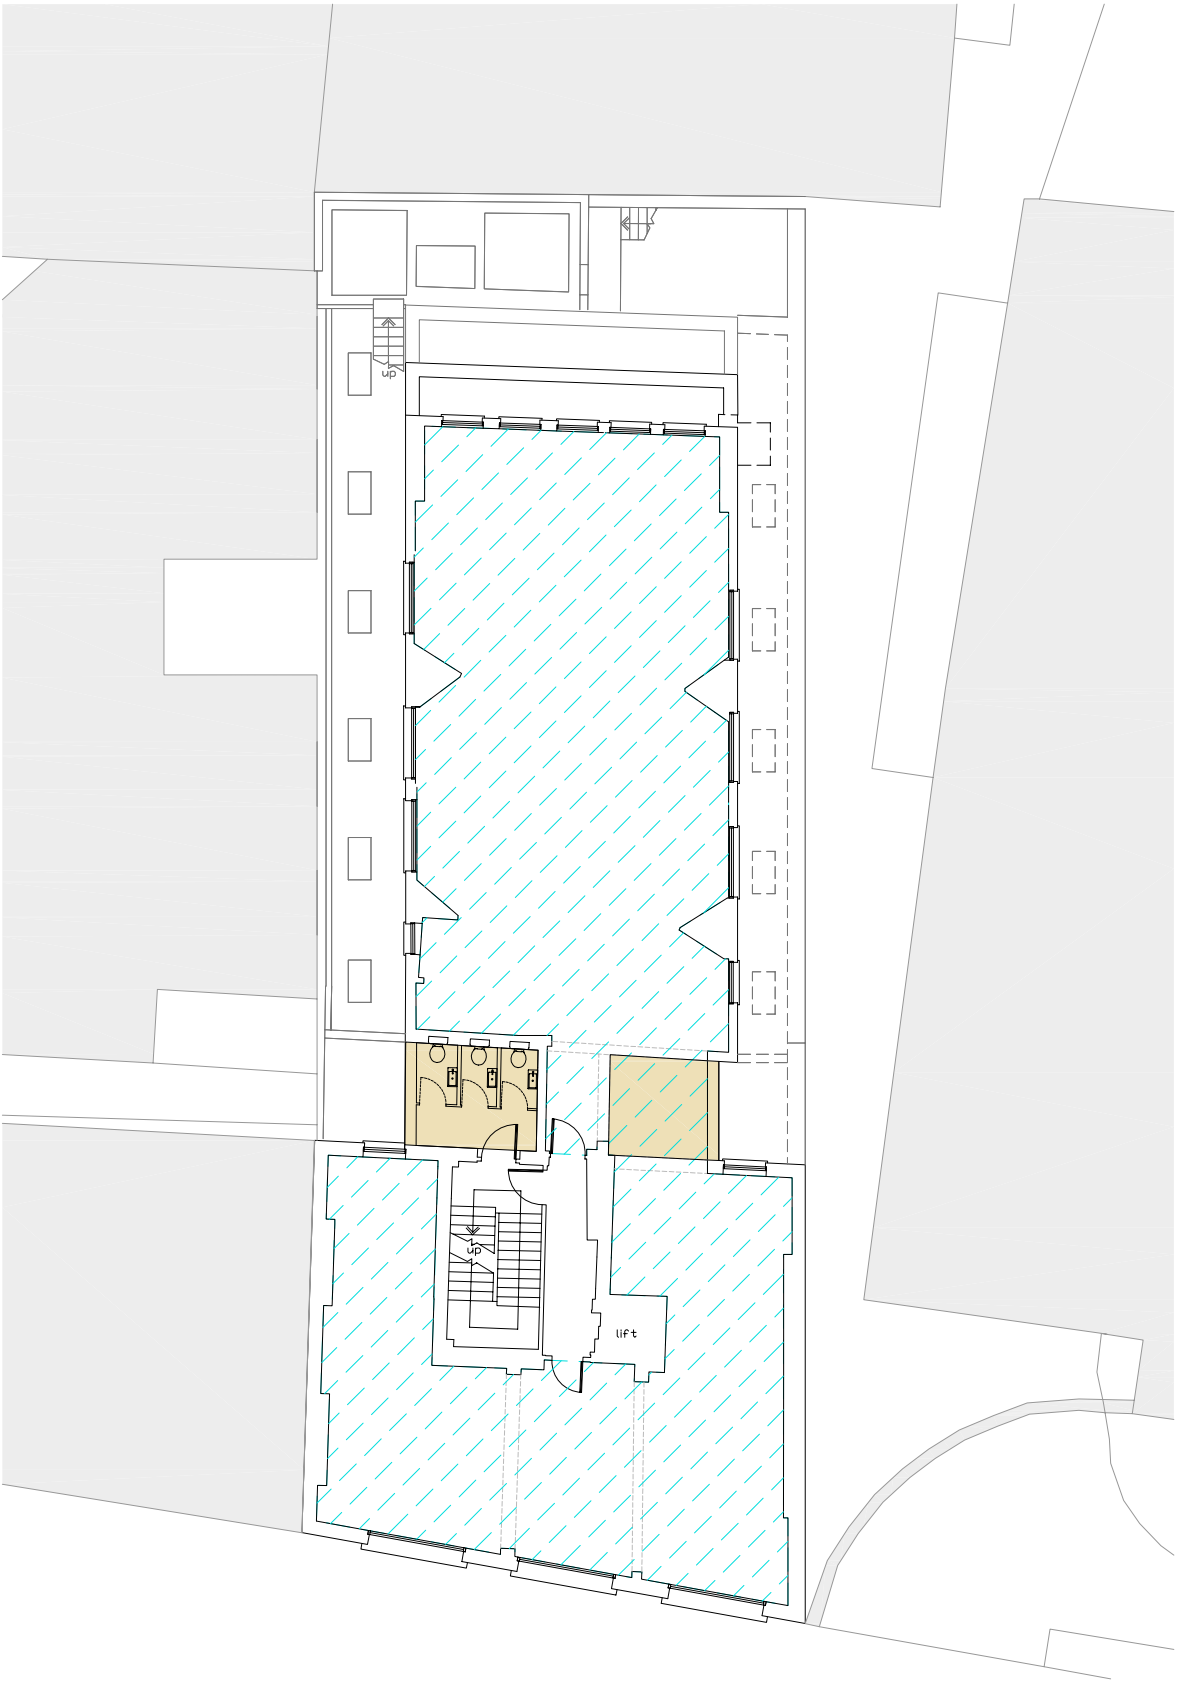



01
20.207

Fourth Floor Plan Proposed
Scale 1:200@A3

Key:

Net Internal Area

Proposed Infill

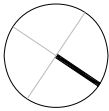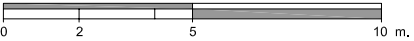

FOR PLANNING

Rev.	Description.	By	Date
P1	ISSUED FOR PLANNING	FT	11.10.11

Client
Schrodgers

Project
Craven House


Title
**Fourth Floor Plan
Proposed**

Drawing No.	Rev.
1108 20.207	P1

Scale	Date	Drawn	Checked
1:200@A3	15.08.2011	FT	TL

BARR GAZETAS

Eastgate House
16-19 Eastcastle Street
London W1W 8DA
t: 020 7636 5581 f:020 7636 6865
www.barrgazetas.com

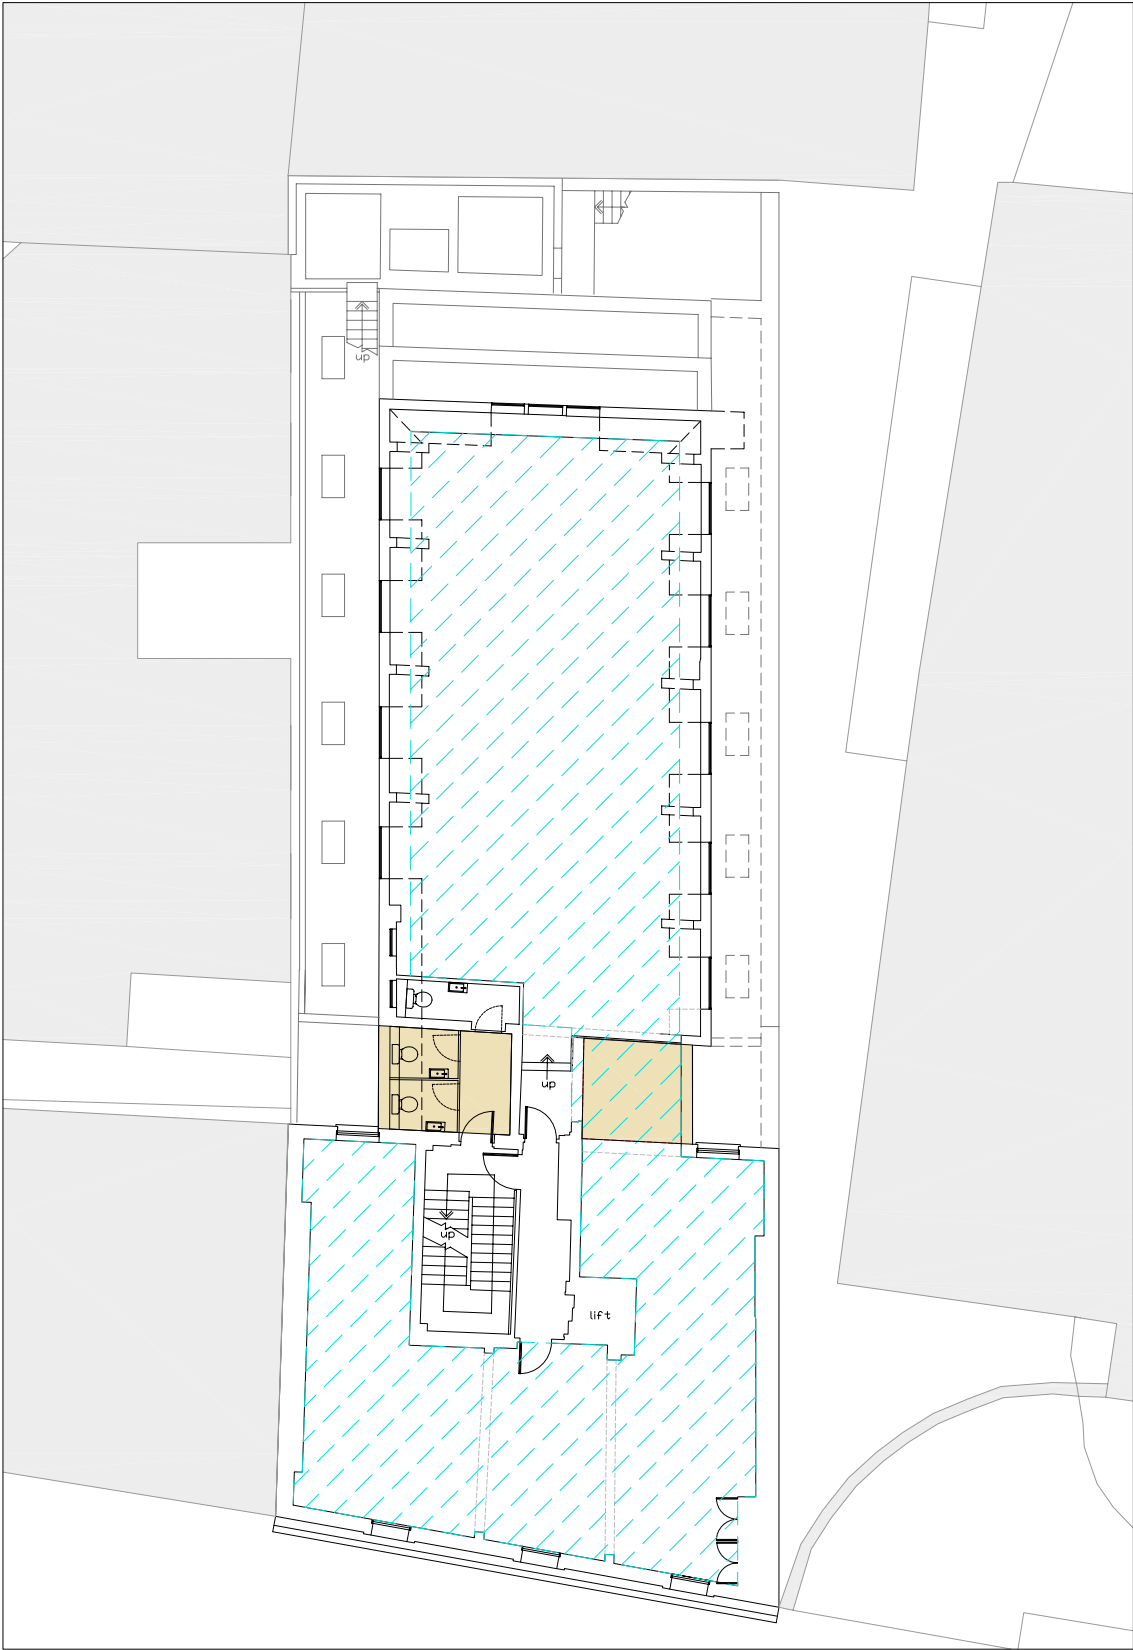

01
20.208



Fifth Floor Plan Proposed
Scale 1:200@A3

Do not scale from this drawing.
Contractor to take and check all dimensions on site before work commences.
Discrepancies to be reported to the architect.
Subcontractor to verify all dimensions on site before making a shop drawing commencing manufacture.
This drawing is copyright. (c) 2011

Key:

Net Internal Area

Proposed Infill

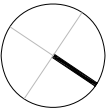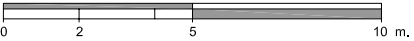

FOR PLANNING

Rev.	Description.	By	Date
P1	ISSUED FOR PLANNING	FT	11.10.11

Client
Schroders

Project
Craven House

Title
**Fifth Floor Plan
Proposed**


Drawing No.	Rev.
1108	P1

Scale	Date	Drawn	Checked
1:200@A3	15.08.2011	FT	TL

BARR GAZETAS

Eastgate House
16-19 Eastcastle Street
London W1W 8DA
t: 020 7636 5581 f: 020 7636 6865
www.barrgazetas.com

Do not scale from this drawing.
Contractor to take and check all dimensions on site before work commences.
Discrepancies to be reported to the architect.
Subcontractor to verify all dimensions on site before making a shop drawing commencing manufacture.
This drawing is copyright. (c) 2011


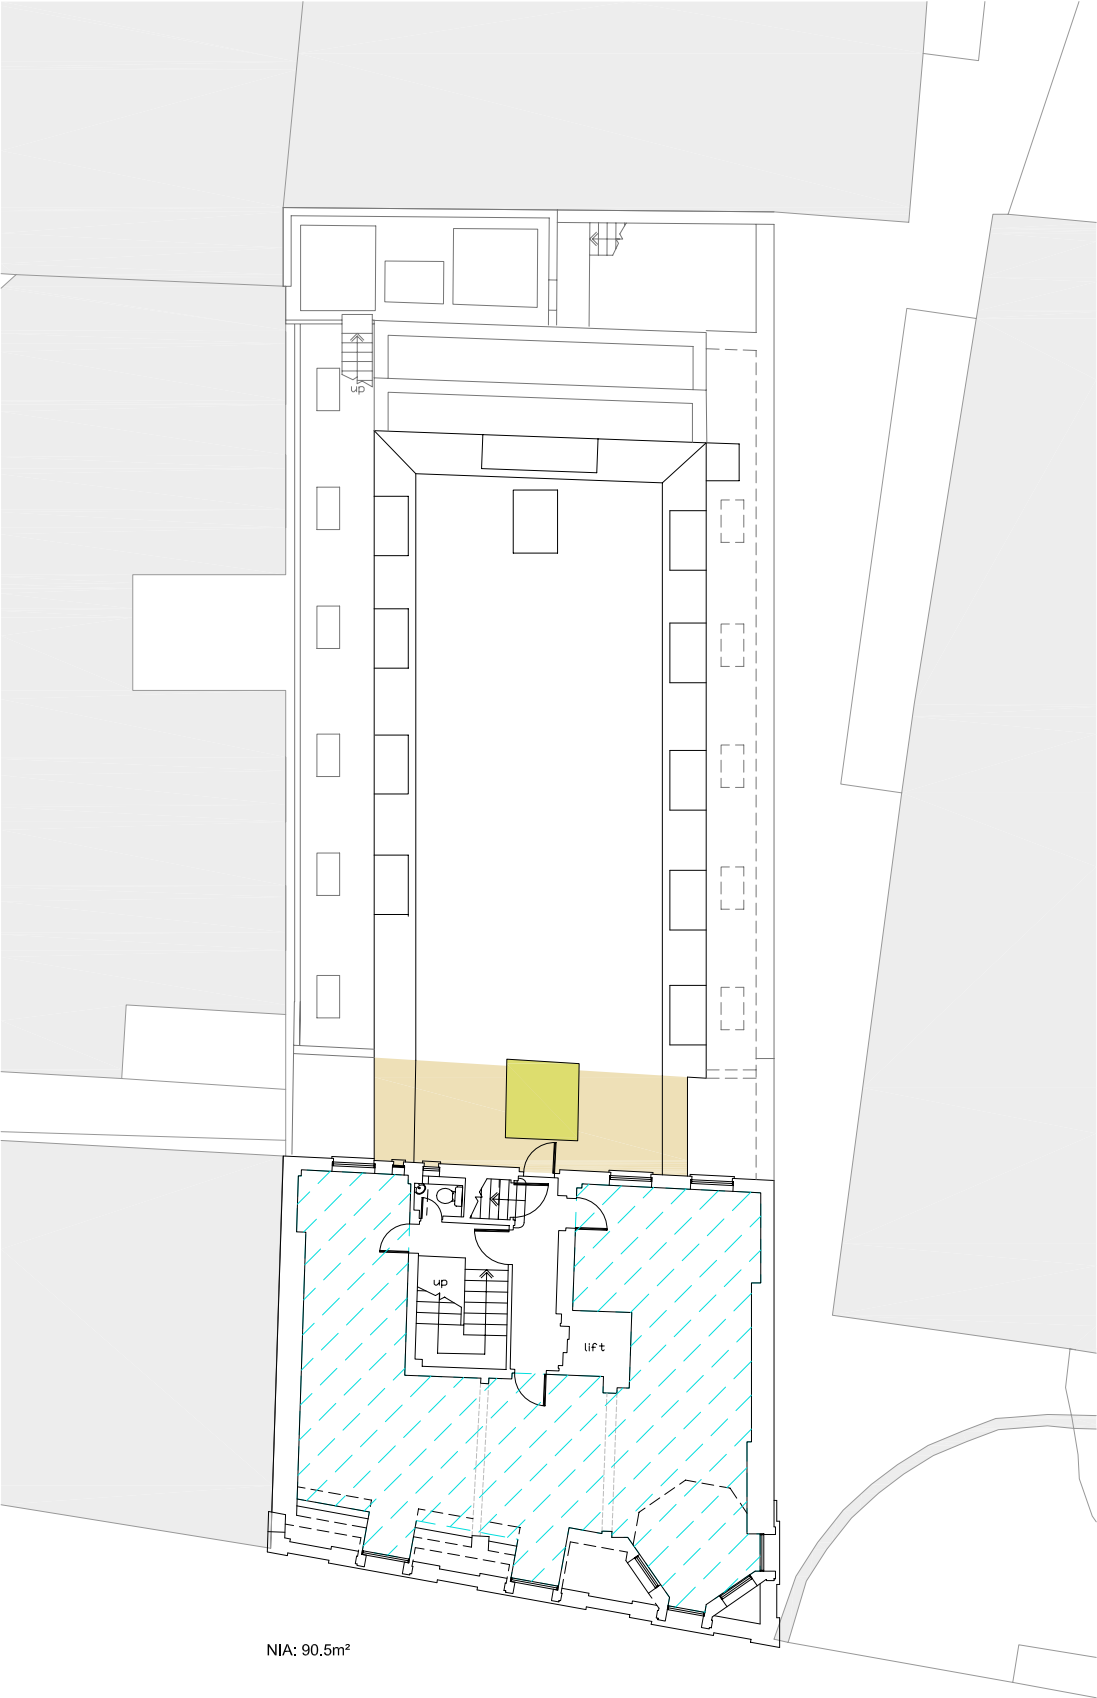


NIA: 90.5m²

01
20.209

Sixth Floor Plan Proposed
Scale 1:200@A3

- Key:
- Net Internal Area
 - New roof
 - Plant (As existing)

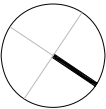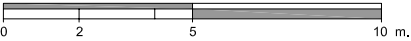

FOR PLANNING

Rev.	Description.	By	Date
P1	ISSUED FOR PLANNING	FT	11.10.11

Client
Schrodgers

Project
Craven House

Title
**Sixth Floor Plan
Proposed**

Drawing No.	Rev.
1108	P1

Scale	Date	Drawn	Checked
1:200@A3	15.08.2011	FT	TL


BARR GAZETAS

Eastgate House
16-19 Eastcastle Street
London W1W 8DA
t: 020 7636 5581 f: 020 7636 6865
www.barrgazetas.com

Do not scale from this drawing.
Contractor to take and check all dimensions on site before work commences.
Discrepancies to be reported to the architect.
Subcontractor to verify all dimensions on site before making a shop drawing commencing manufacture.
This drawing is copyright. (c) 2011

Notes:

01: Proposed location for plant (condensers)

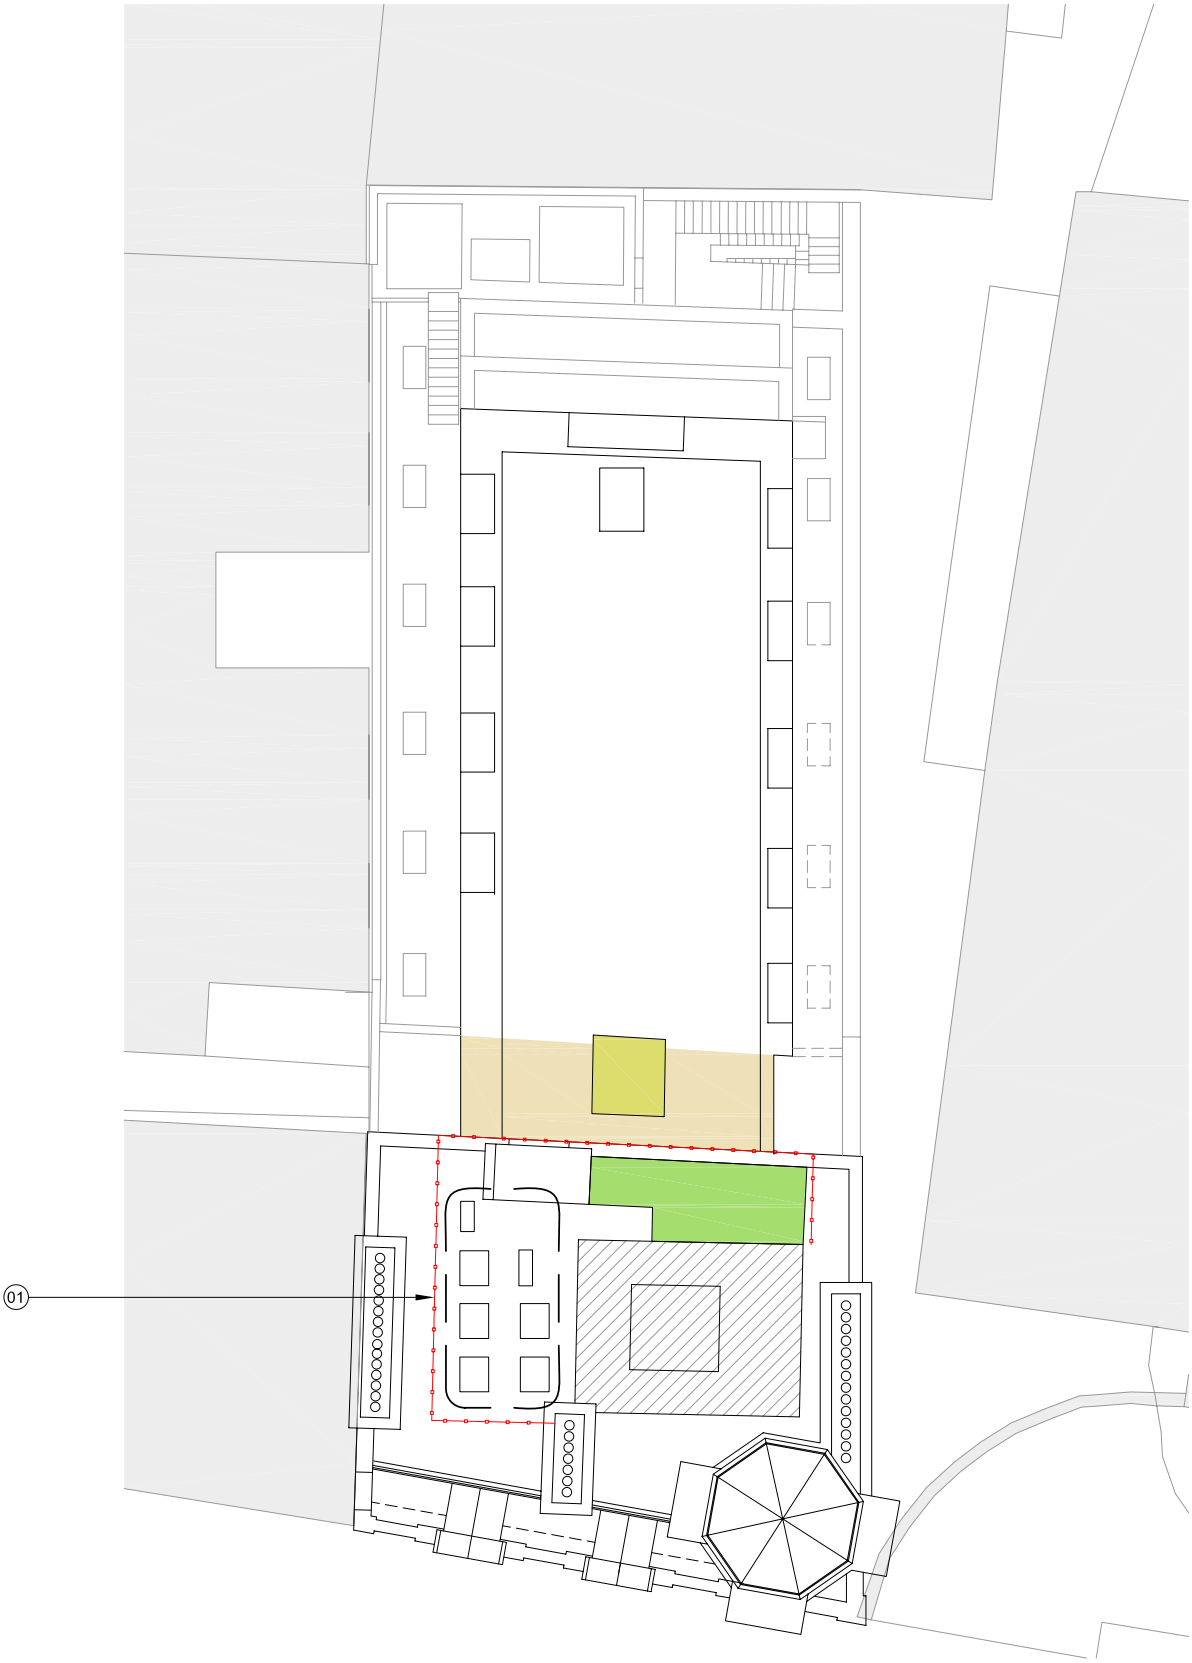

Key:

Acoustic Lowered screen
enclosing plant


Lift Motor Room

New Roof

Existing Plant

Future tenant plant location

0 2 5 10 m.

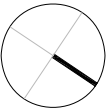

FOR PLANNING

Rev.	Description.	By	Date
P1	ISSUED FOR PLANNING	FT	11.10.11

Client

Schrodgers

Project

Craven House

Title

Roof Plan
Proposed

Drawing No.	Rev.
1108	P1

Scale	Date	Drawn	Checked
1:200@A3	15.08.2011	FT	TL



BARR GAZETAS

Eastgate House
16-19 Eastcastle Street
London W1W 8DA
t: 020 7636 5581 f: 020 7636 6865
www.barrgazetas.com

01
20.210
Roof Plan Proposed
Scale 1:200@A3

Do not scale from this drawing.
Contractor to take and check all dimensions on site before work commences.
Discrepancies to be reported to the architect.
Subcontractor to verify all dimensions on site before making a shop drawing commencing manufacture.
This drawing is copyright. (c) 2011

01. New metal acoustic louvered screen

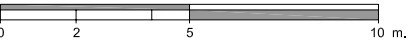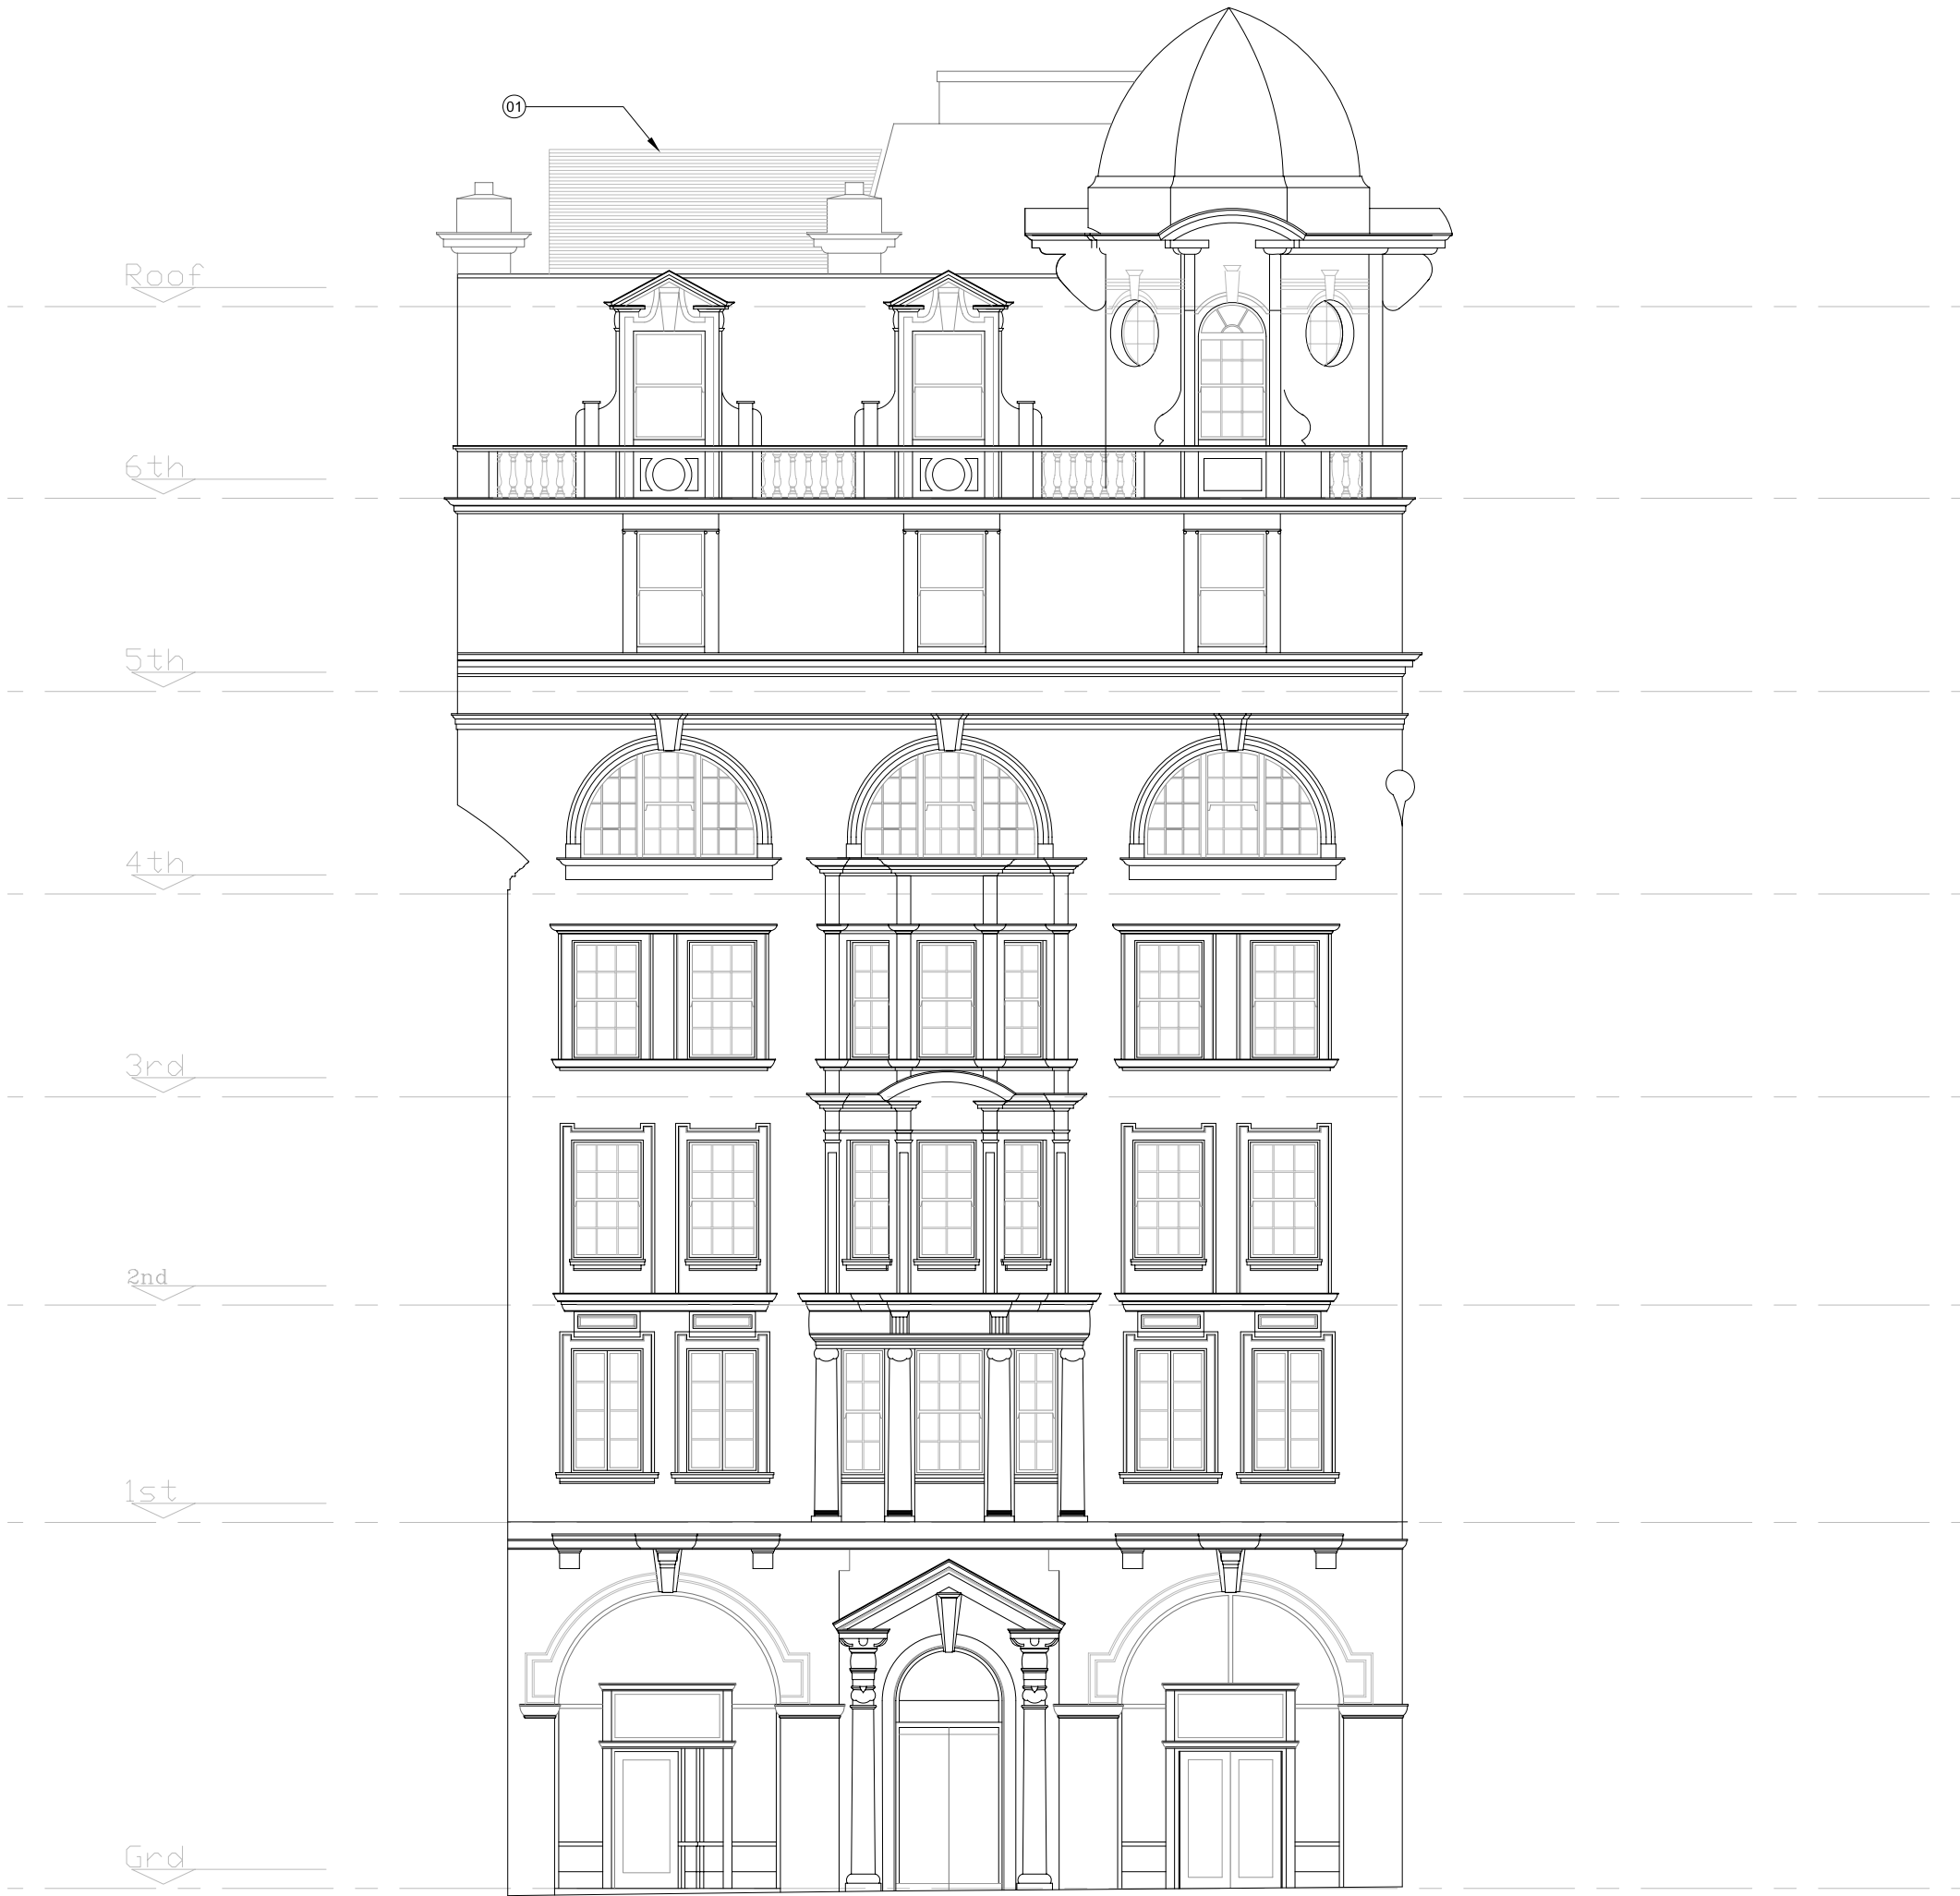

FOR PLANNING

Rev.	Description.	By	Date
P1	ISSUED FOR PLANNING	FT	11.10.11

Client
Schroders

Project
Craven House

Title
**Front Elevation
Proposed**

Drawing No.	Rev.
1108	P1

Scale	Date	Drawn	Checked
1:100@A3	15.08.2011	FT	TL

BARR GAZETAS


Eastgate House
16-19 Eastcastle Street
London W1W 8DA
t: 020 7636 5581 f:020 7636 6865
www.barrgazetas.com

Do not scale from this drawing.
Contractor to take and check all dimensions on site before work commences.
Discrepancies to be reported to the architect.
Subcontractor to verify all dimensions on site before making a shop drawing commencing manufacture.
This drawing is copyright. (c) 2011

01. New Acoustic Metal Louver



Proposed infill of lightwell

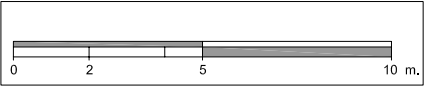

FOR PLANNING

Rev.	Description.	By	Date
P1	ISSUED FOR PLANNING	FT	11.10.11

Client
Schroders

Project
Craven House

Title
**Rear Elevation & Side
Elevation (South) Proposed**

Drawing No.	Rev.
1108	20.272
P1	

Scale	Date	Drawn	Checked
1:200@A3	15.08.2011	FT	TL

BARR GAZETAS

Eastgate House
16-19 Eastcastle Street
London W1W 8DA
t: 020 7636 5581 f:020 7636 6865
www.barrgazetas.com

01
20.272

Rear Elevation
Scale 1:200@A3

02
20.272

Side Elevation (South)
Scale 1:200@A3

Do not scale from this drawing.
Contractor to take and check all dimensions on site before work commences.
Discrepancies to be reported to the architect.
Subcontractor to verify all dimensions on site before making a shop drawing commencing manufacture.
This drawing is copyright. (c) 2011

01. New acoustic metal louver



Proposed Infill of lightwell

FOR PLANNING

Rev.	Description.	By	Date
P1	ISSUED FOR PLANNING	FT	11.10.11

Client
Schroders

Project
Craven House

Title
**Side Elevation North
Proposed**

Drawing No.	Rev.
1108	P1

Scale	Date	Drawn	Checked
1:200@A3	15.08.2011	FT	TL

BARR GAZETAS

Eastgate House
16-19 Eastcastle Street
London W1W 8DA
t: 020 7636 5581 f:020 7636 6865
www.barrgazetas.com