



LOCATION 77 PARKWAY, CAMDEN TOWN  
LONDON, NW1 7PU  
PHONE +44 0 20 7504 1700  
FAX +44 0 20 7504 1701  
WEBSITE www.sheppardrobson.com  
E-MAIL sr.mail@sheppardrobson.com

HARDWICKE  
NEW SQUARE  
LINCOLN'S INN  
WC2A 3SB

DRAWING NO. 4280-00-101


REV. -

DRAWING FULL SITE PLAN

NOTES

SCALE @ A3 1:1250  
DATE 10.10.2011  
ORIGINATED BY RG  
CHECKED BY LH  
AUTHORISED BY RM

STATUS PLANNING

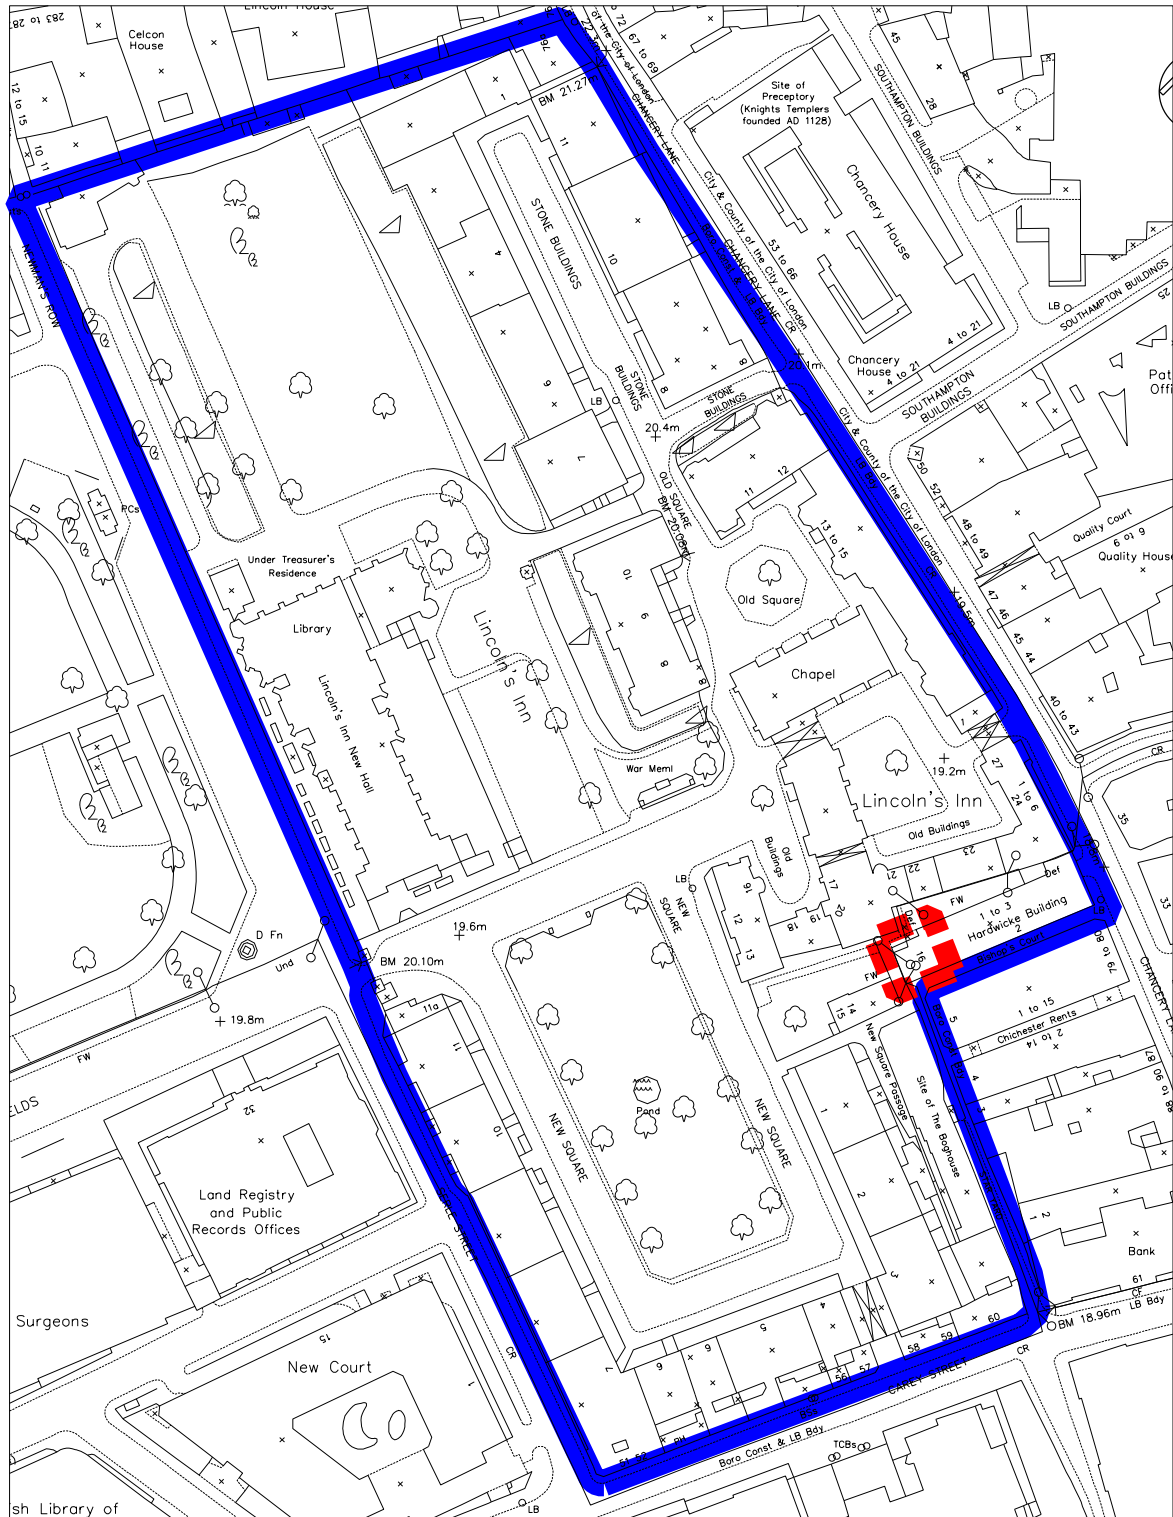

© COPYRIGHT

The copyright in this drawing is vested in Sheppard Robson and no licence or assignment of any kind has been, or is, granted to any third party whether by provision of copies or originals of the drawings or otherwise unless otherwise agreed in writing.

DO NOT SCALE FROM THIS DRAWING

The contractor shall check and verify all dimensions on site and report any discrepancies in writing to Sheppard Robson before proceeding with work.

FOR ELECTRONIC DATA ISSUE

Electronic data / drawings are issued as "read only" and should not be interrogated for measurement. All dimensions and levels should be read, only from those values stated in text, on the drawing.