



Responsibility is not accepted for errors made by others scaling directly from this drawing. All construction information should be taken from noted and dimensioned figures only.

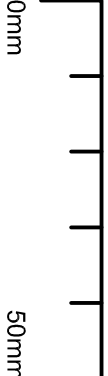

Original
Sheet Size
A1

SAFETY, HEALTH AND ENVIRONMENTAL INFORMATION	
In addition to the hazards / risks normally associated with the types of work detailed on this drawing, please note the following significant hazards / risks to safety and health likely to be identified by a competent contractor or other designers.	
Construction	
Maintenance / Cleaning	
Decommissioning / Demolition	
It is assumed that all works will be carried out by a competent contractor working, where appropriate, to an approved method statement.	

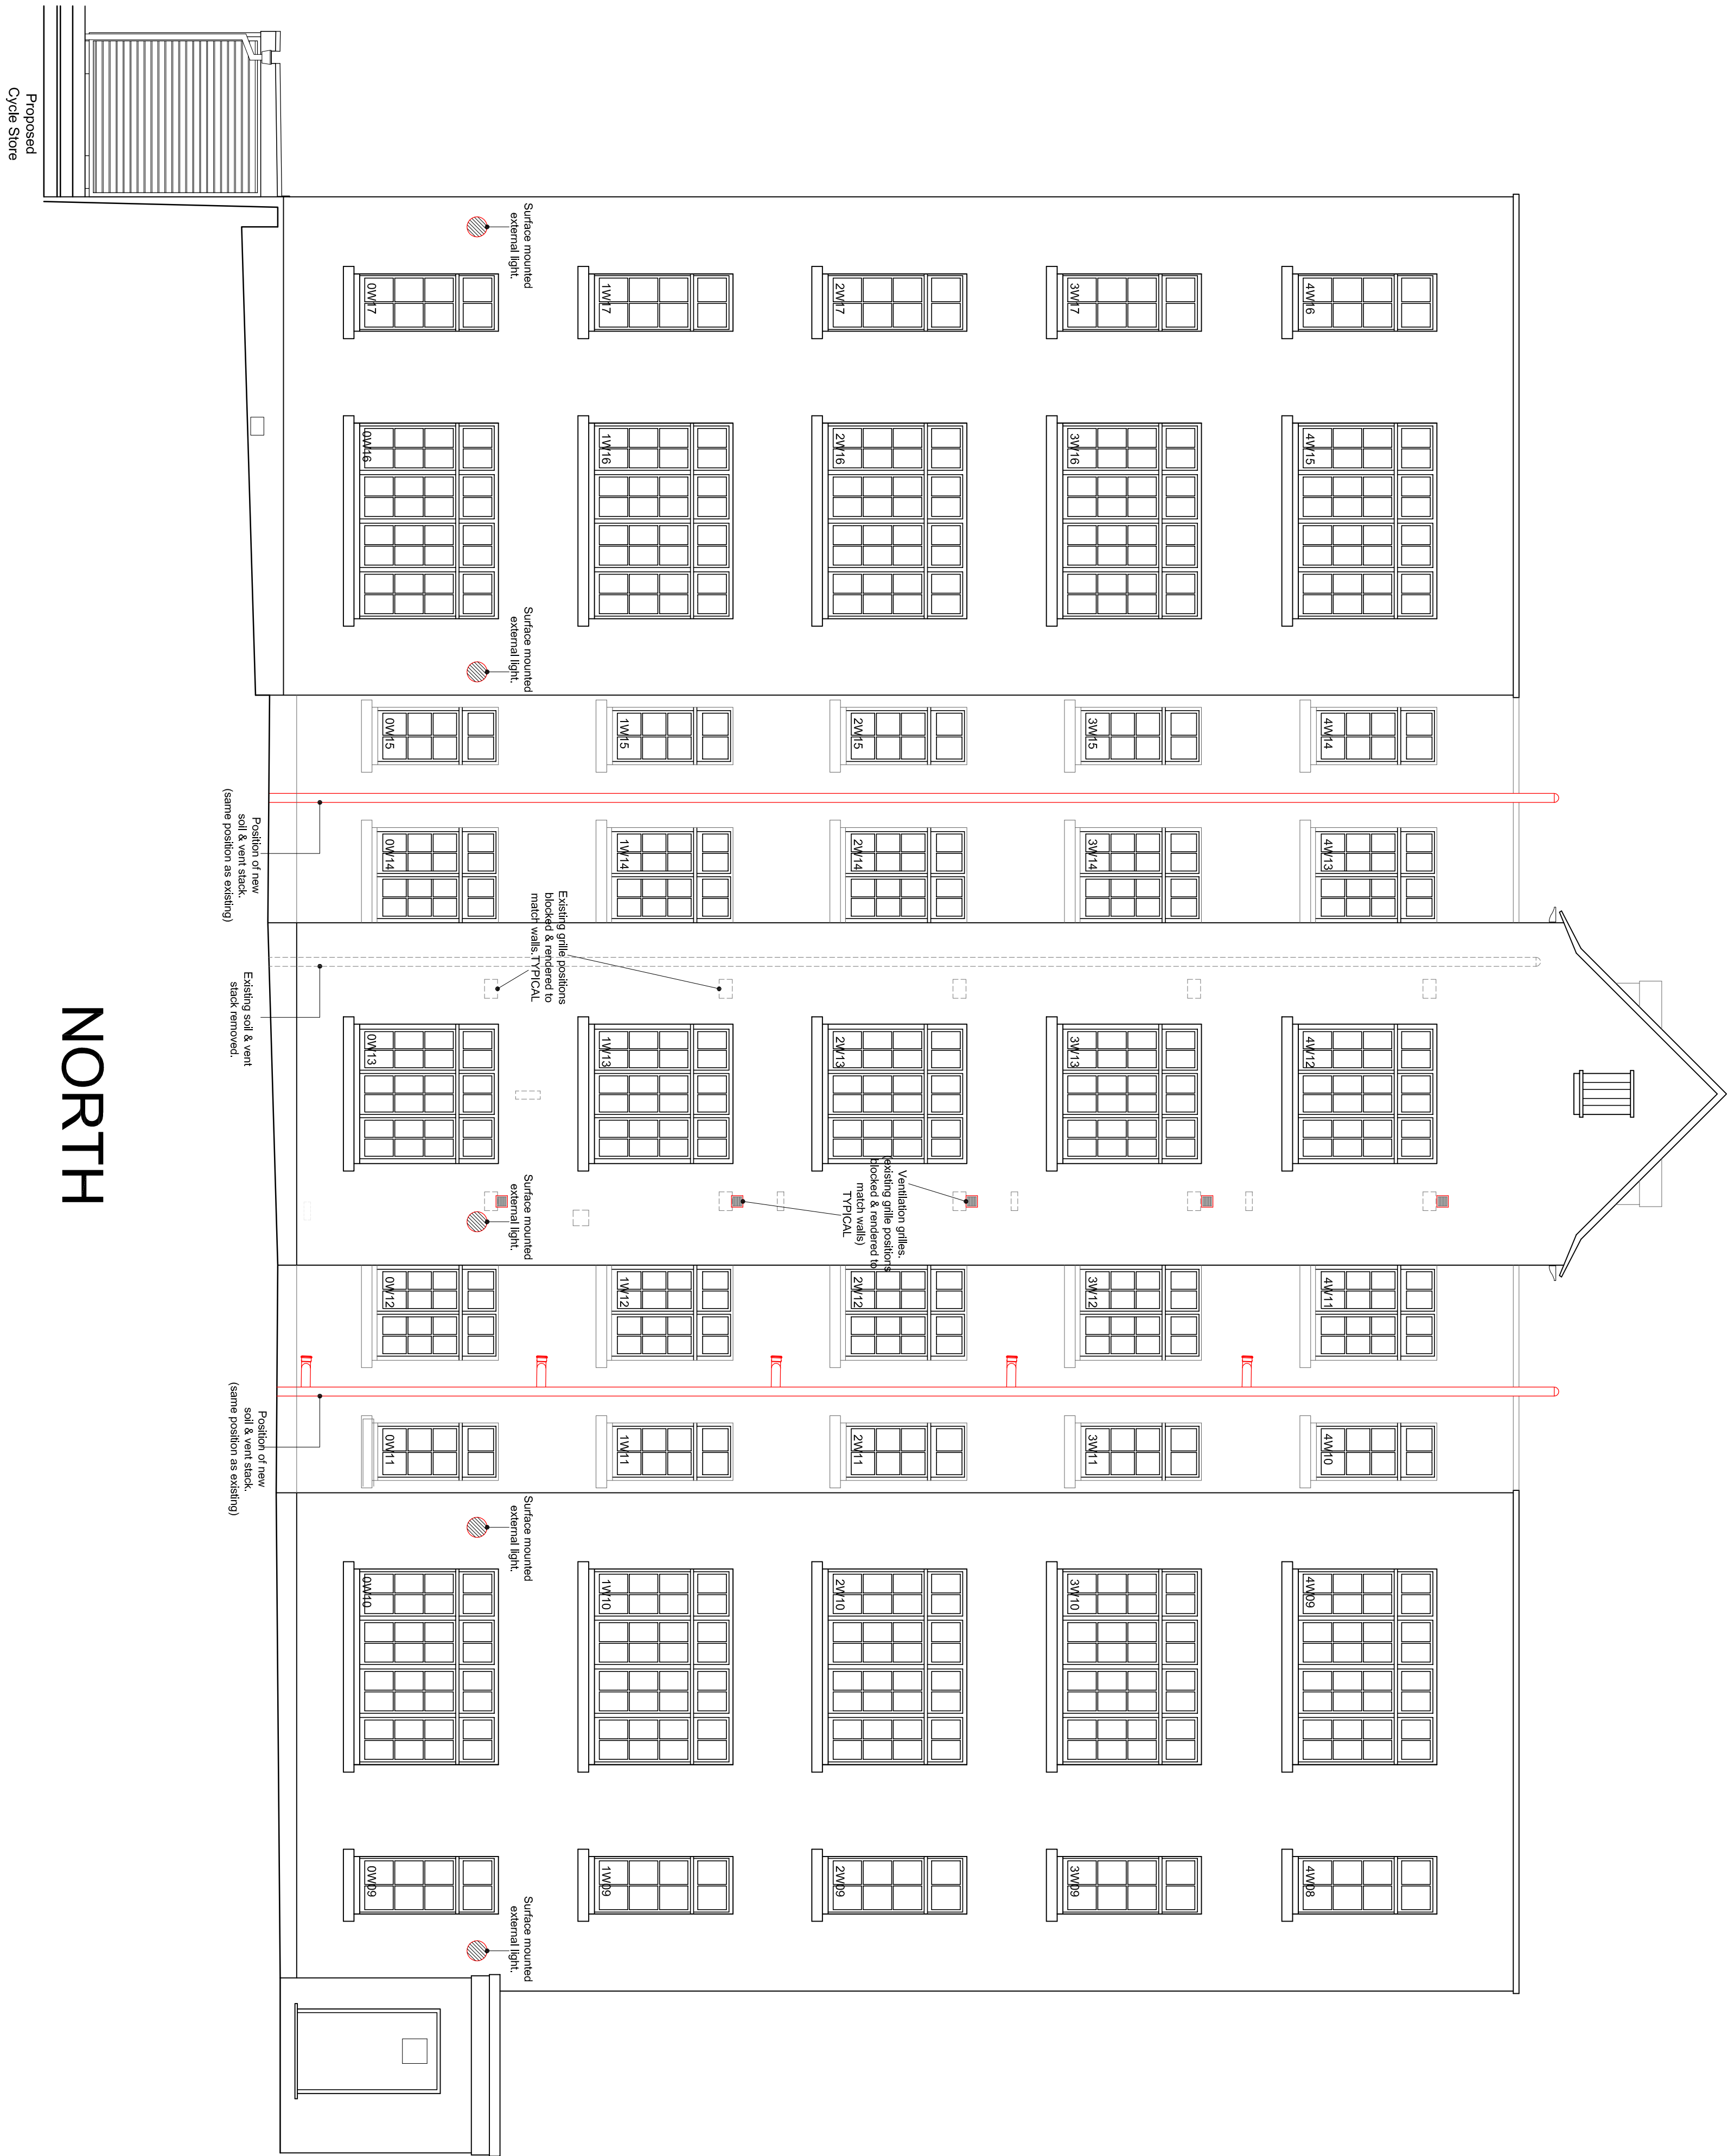

A	27.07.11	DDL	SC	Soil & vent stacks, we branches and extract grilles indicated.
---	----------	-----	----	--


Rev	Date	Name	Check	Note
DRAWING STATUS				

CONSTRUCTION

CLIENT



PRINCIPLE CONTRACTOR

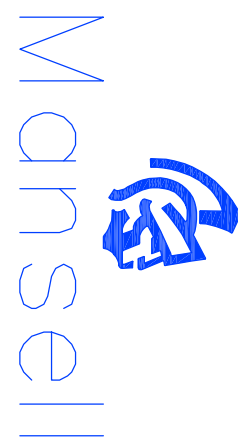

DESIGN CONSULTANT



PROJECT

HOLLY LODGE ESTATE
CAMDEN

DRAWING TITLE
**BLOCK 3
PROPOSED
NORTH ELEVATION**

DATE	SCALE	AUTHOR	CHECKED
------	-------	--------	---------

14.06.11 1:50 DM

DRAWING No. REVISION No.

AS41/3/251 A