

Responsibility is not accepted for errors made by others scaling directly from this drawing. All construction information should be taken from noted and dimensioned figures only.


0mm
50mm

A1
Original
Sheet Size


SAFETY, HEALTH AND ENVIRONMENTAL INFORMATION

In addition to the hazards / risks normally associated with the types of work detailed on this drawing, please note the following significant risks which are considered likely to be avoided by a competent contractor or other designers:

Construction	
Maintenance / Cleaning	
Decommissioning / Demolition	
It is assumed that all works will be carried out by a competent contractor working where appropriate, to an approved method statement.	

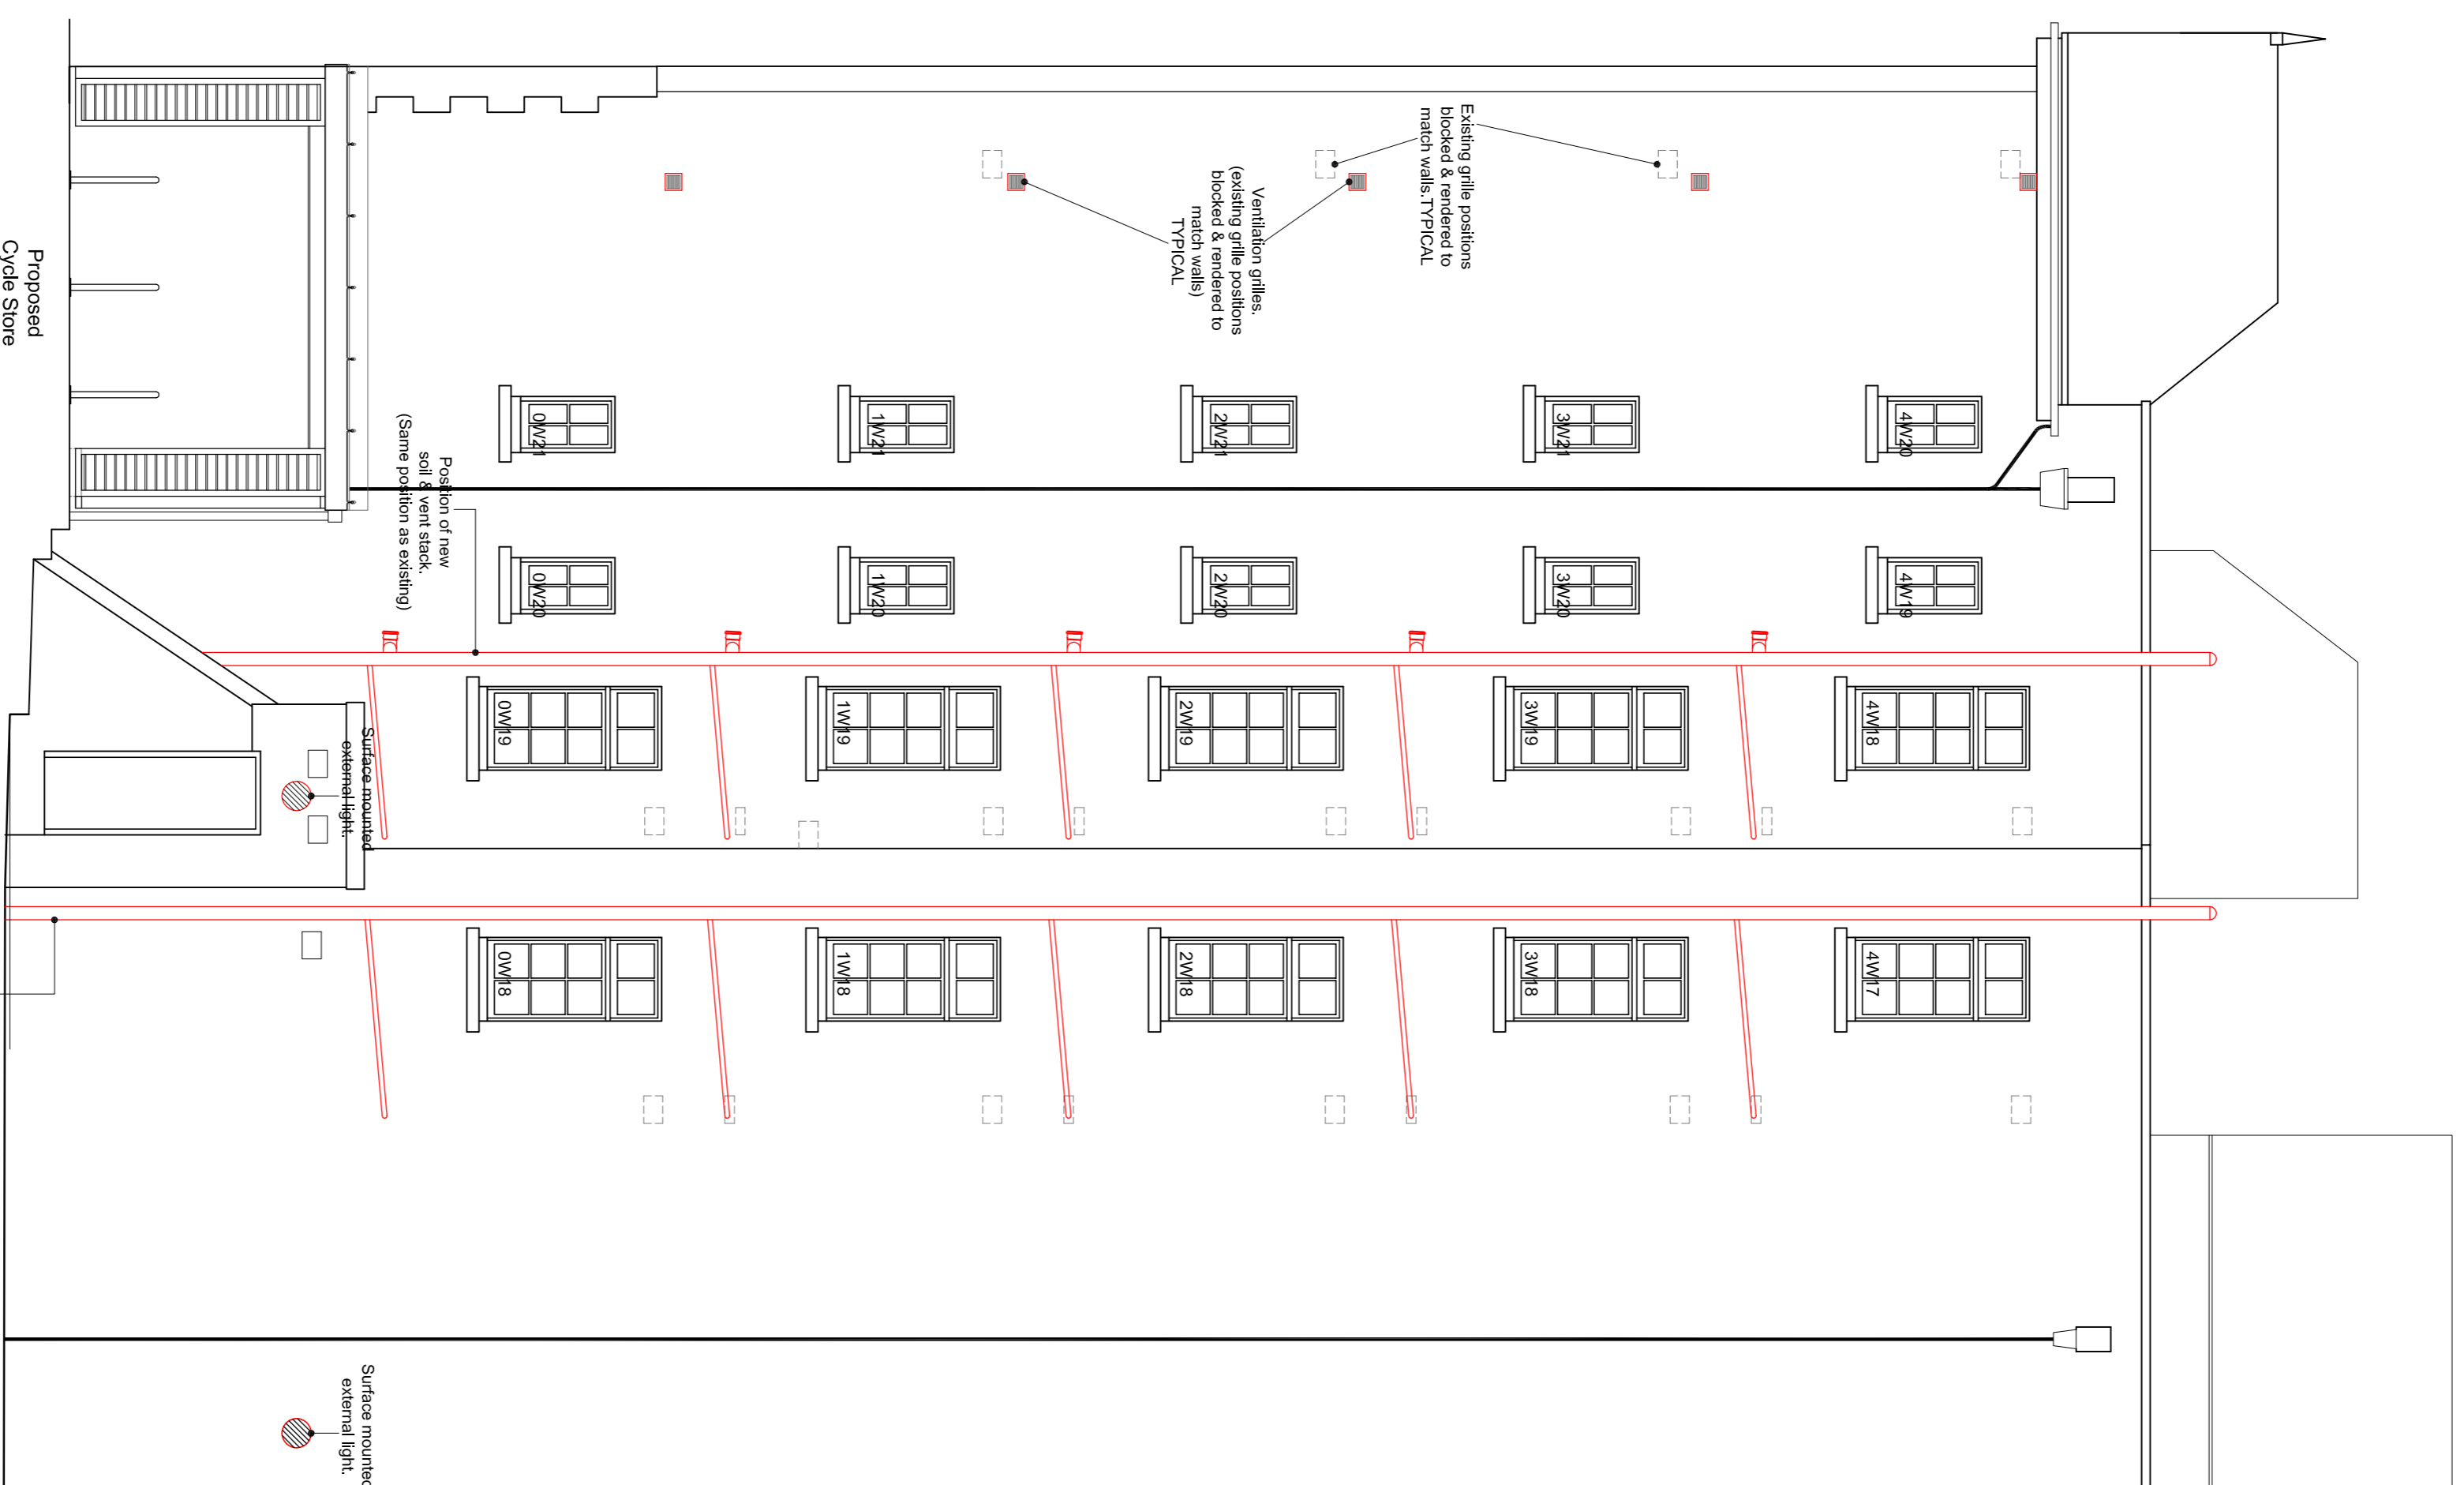

EAST

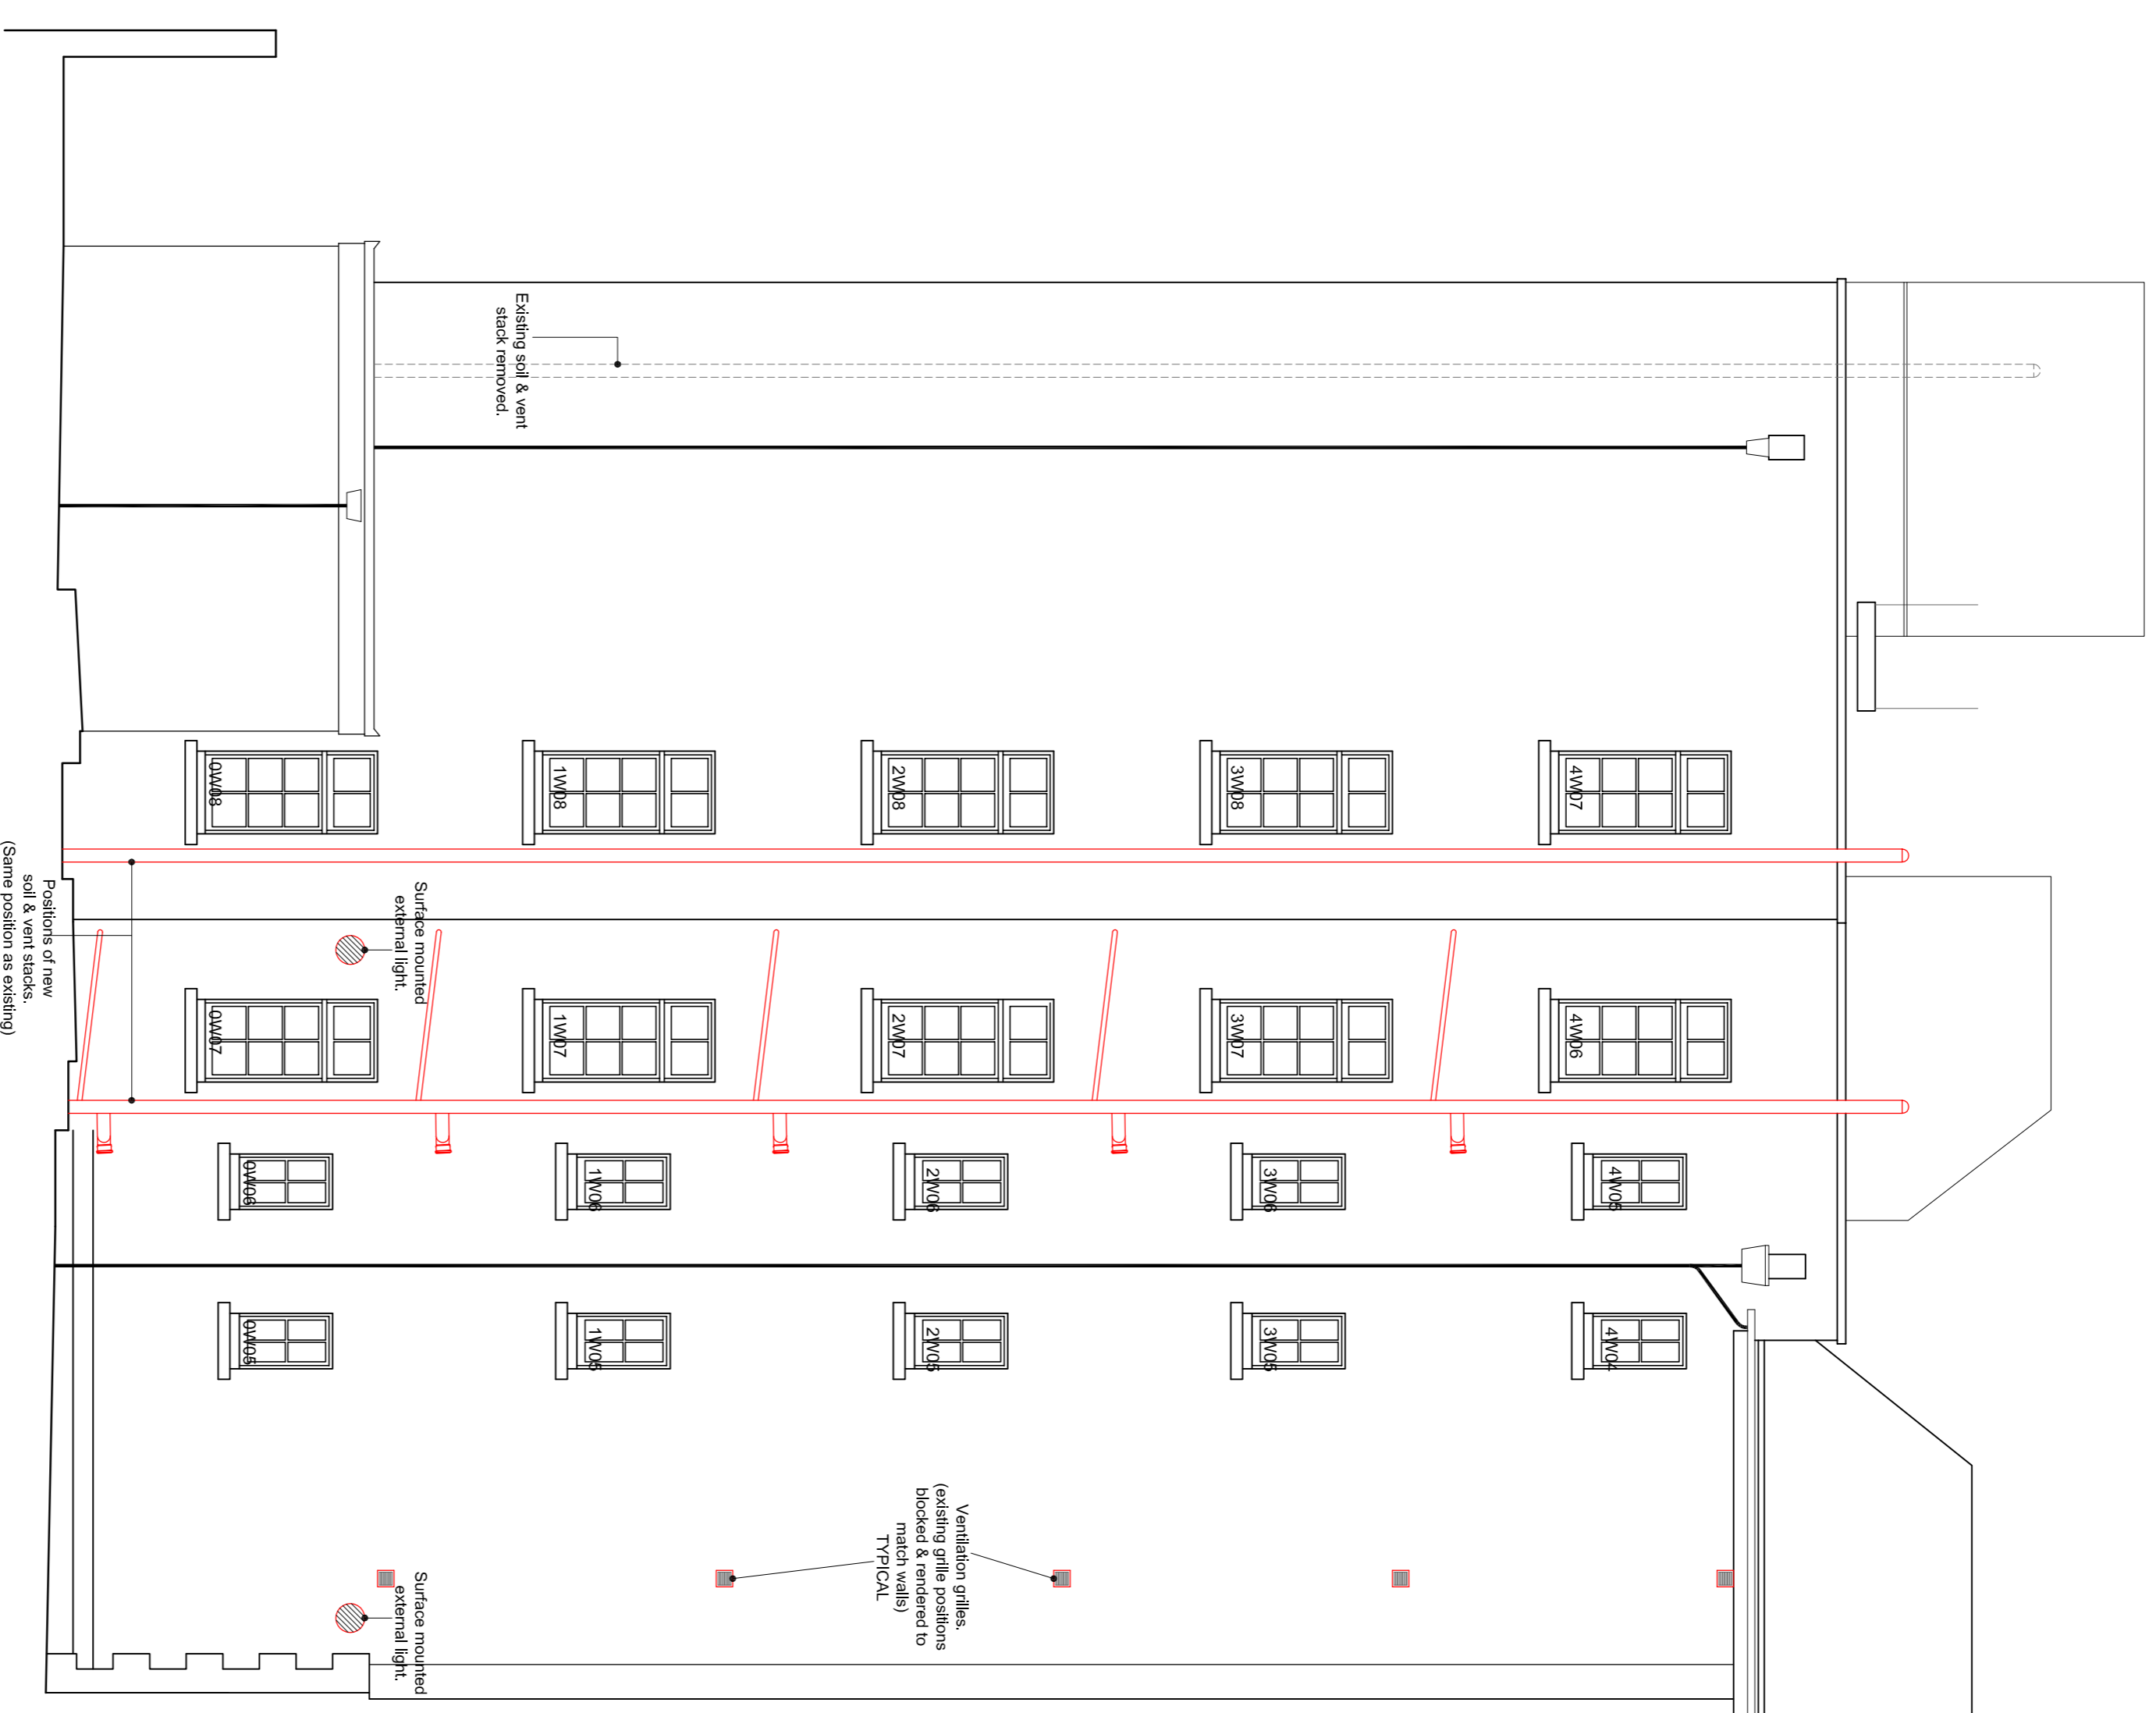

WEST

A 27.07.11 DDL SC Soil & vent stacks, wc benches and extract grilles indicated.


Rev	Date	Name	Check	Note
-----	------	------	-------	------

CONSTRUCTION

CLIENT



PRINCIPLE CONTRACTOR

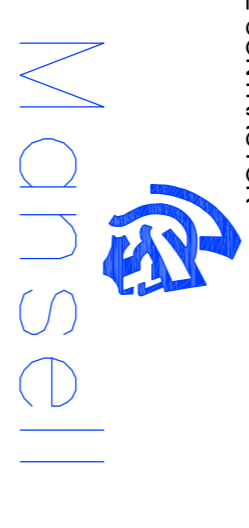

DESIGN CONSULTANT



PROJECT

**HOLLY LODGE ESTATE
CAMDEN**

DRAWING TITLE

**BLOCK 3
PROPOSED WEST &
EAST ELEVATIONS**

DATE	SCALE	AUTHOR	CHECKED
------	-------	--------	---------

14.06.11 1:50 DM

DRAWING No. REVISION No.

AS41/3/253 A