



Notes
 Copyright remains the property of Canaway Fleming Architects and this drawing is not to be used for any purposes without the express permission of the Architect. No implied License is given for its use.


Do not scale from this drawing. All dimensions should be checked on site for accuracy.

Planning
 These drawings are for planning application and must not be used for any other purpose without the express permission of Canaway Fleming Architects. These are not for detailed construction purposes.

Structural Work
 All indications as to structure are for graphic purposes only and must not be relied upon for accuracy in terms of size, detail or position. All structure and temporary propping to be confirmed by a suitably qualified structural engineer before beginning works.

Mechanical & Engineering Work
 All indications as to M&E items are for graphic purposes only and must not be relied upon for accuracy in terms of size, detail or position. All M&E items to be confirmed by a suitably qualified M&E engineer before beginning works.

Survey Information
 This survey has been carried out and drawn by Plowman Craven in October 2010.

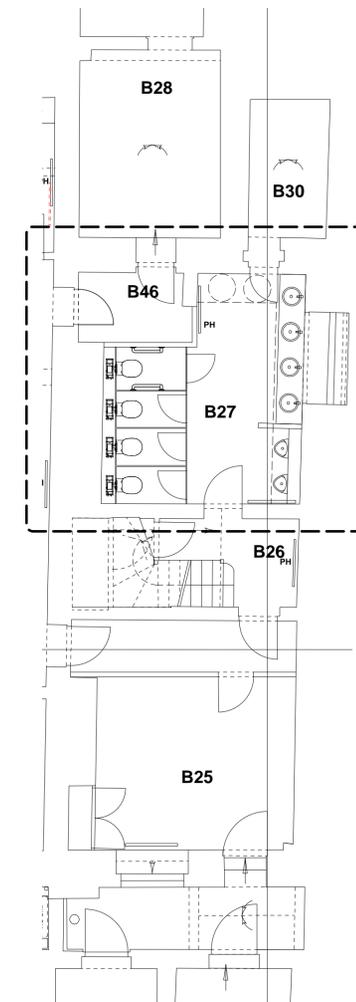

NO.19 SP BASEMENT FLOOR REFERENCE PLAN

- KEY**
- CO: None Cornice Type: (No.)
 - DR: None Dado Type: (No.)
 - SK: 000 Skirting Type: (No.)
 - AR: 000 Architrave Type: (No.)
 - D1 Door Reference: (No)
 - DN1 New/Replacement Door Reference: (No)
 - WB 1 Window Reference: (Level: No)
 - WB N1 New/Replacement Window Reference: (Level: No)
 - [Hatched Box] Denotes areas of fabric damaged by water ingress.
 - [Dotted Box] Denotes areas of ceiling damaged by water ingress.
 - [Wavy Line] Denotes approximate location of cracks
 - [Dashed Line] Denotes removal of existing elements
 - [Dotted Line] Removal of existing elements as currently approved (application ref.: 2011/1073/P, 2011/1075/L)

Refer to drawing 064/A/0425 for architectural details (types)

Revisions

CANAWAY FLEMING ARCHITECTS

Canaway Fleming Architects Ltd
 The Dutch House
 307 - 308 High Holborn
 London WC1V 7LL
 T: 020 7430 2262
 F: 020 7430 2274
 E: mailbox@canawayfleming.com


Client **Holborn Links Limited.**

Project **16-19 Southampton Place**

Drawing Title **No.19 SP Proposed Basement Floor Plan WC B27**

Date **Aug 2011** Scale **1:20@A1**

Project	Origin	No.	Revision
064	A	0506	-
Status	Drawn	Checked	
PLANNING	ZS	MC	

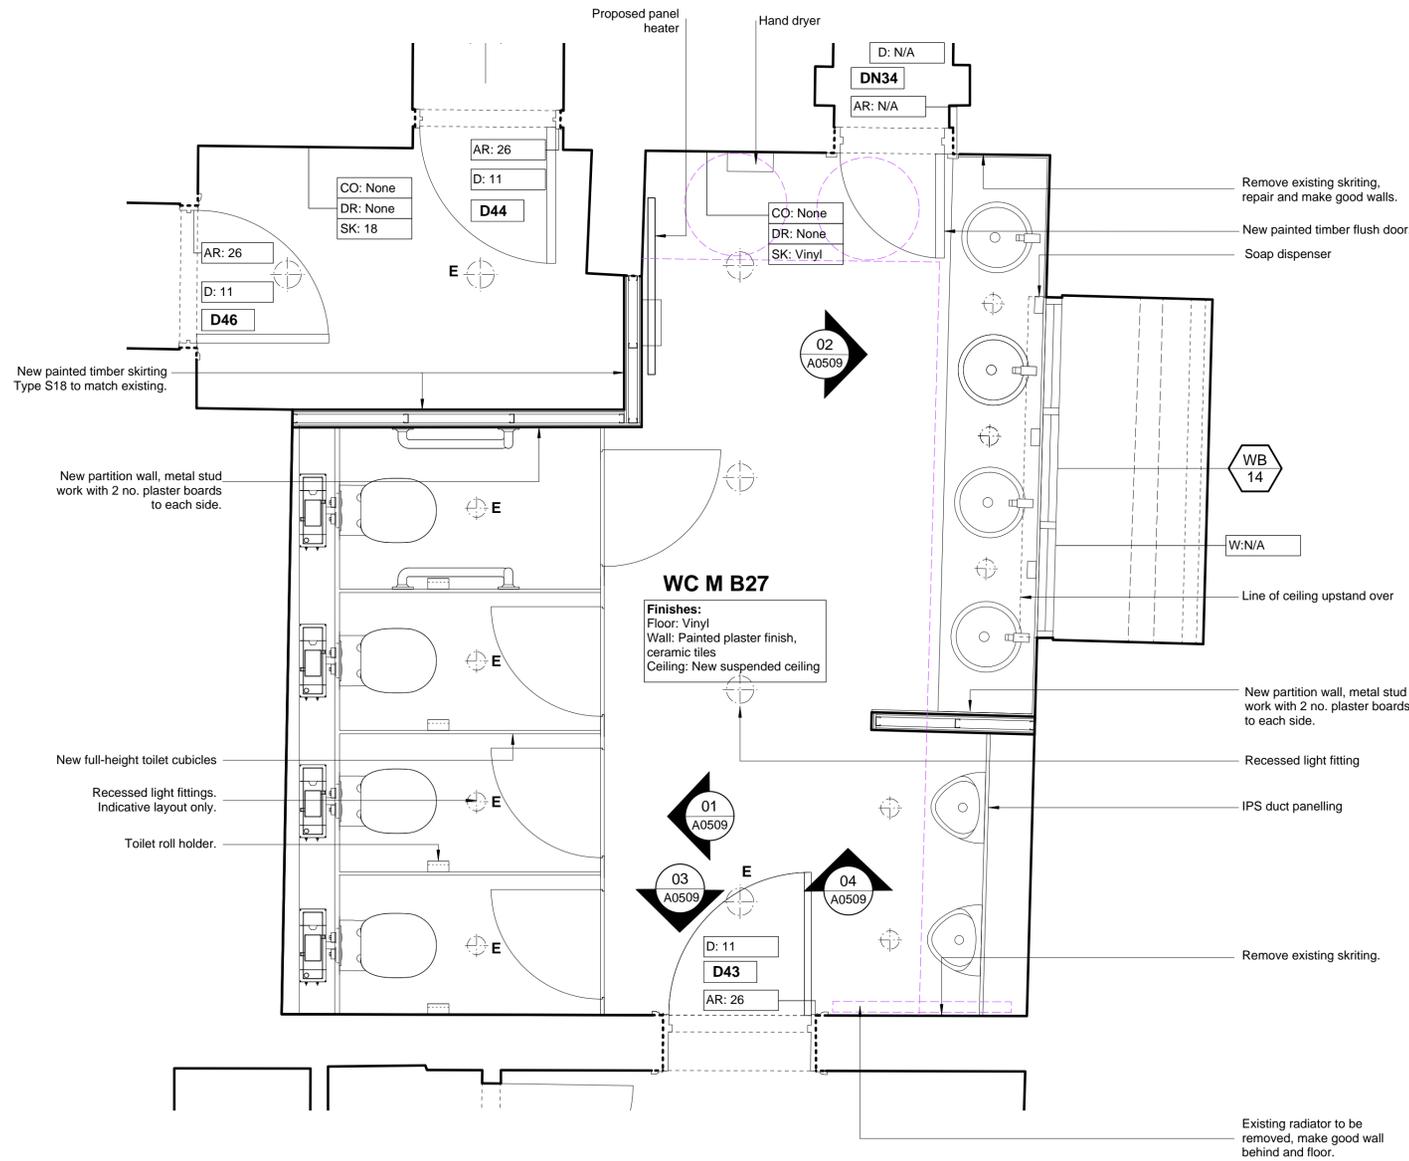

01 NO.19 SP BASEMENT FLOOR PLAN WC M B27
 A0506 PROPOSED 1:20