

No. 20 SOUTHAMPTON PLACE

No. 19 SOUTHAMPTON PLACE

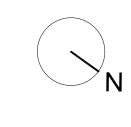

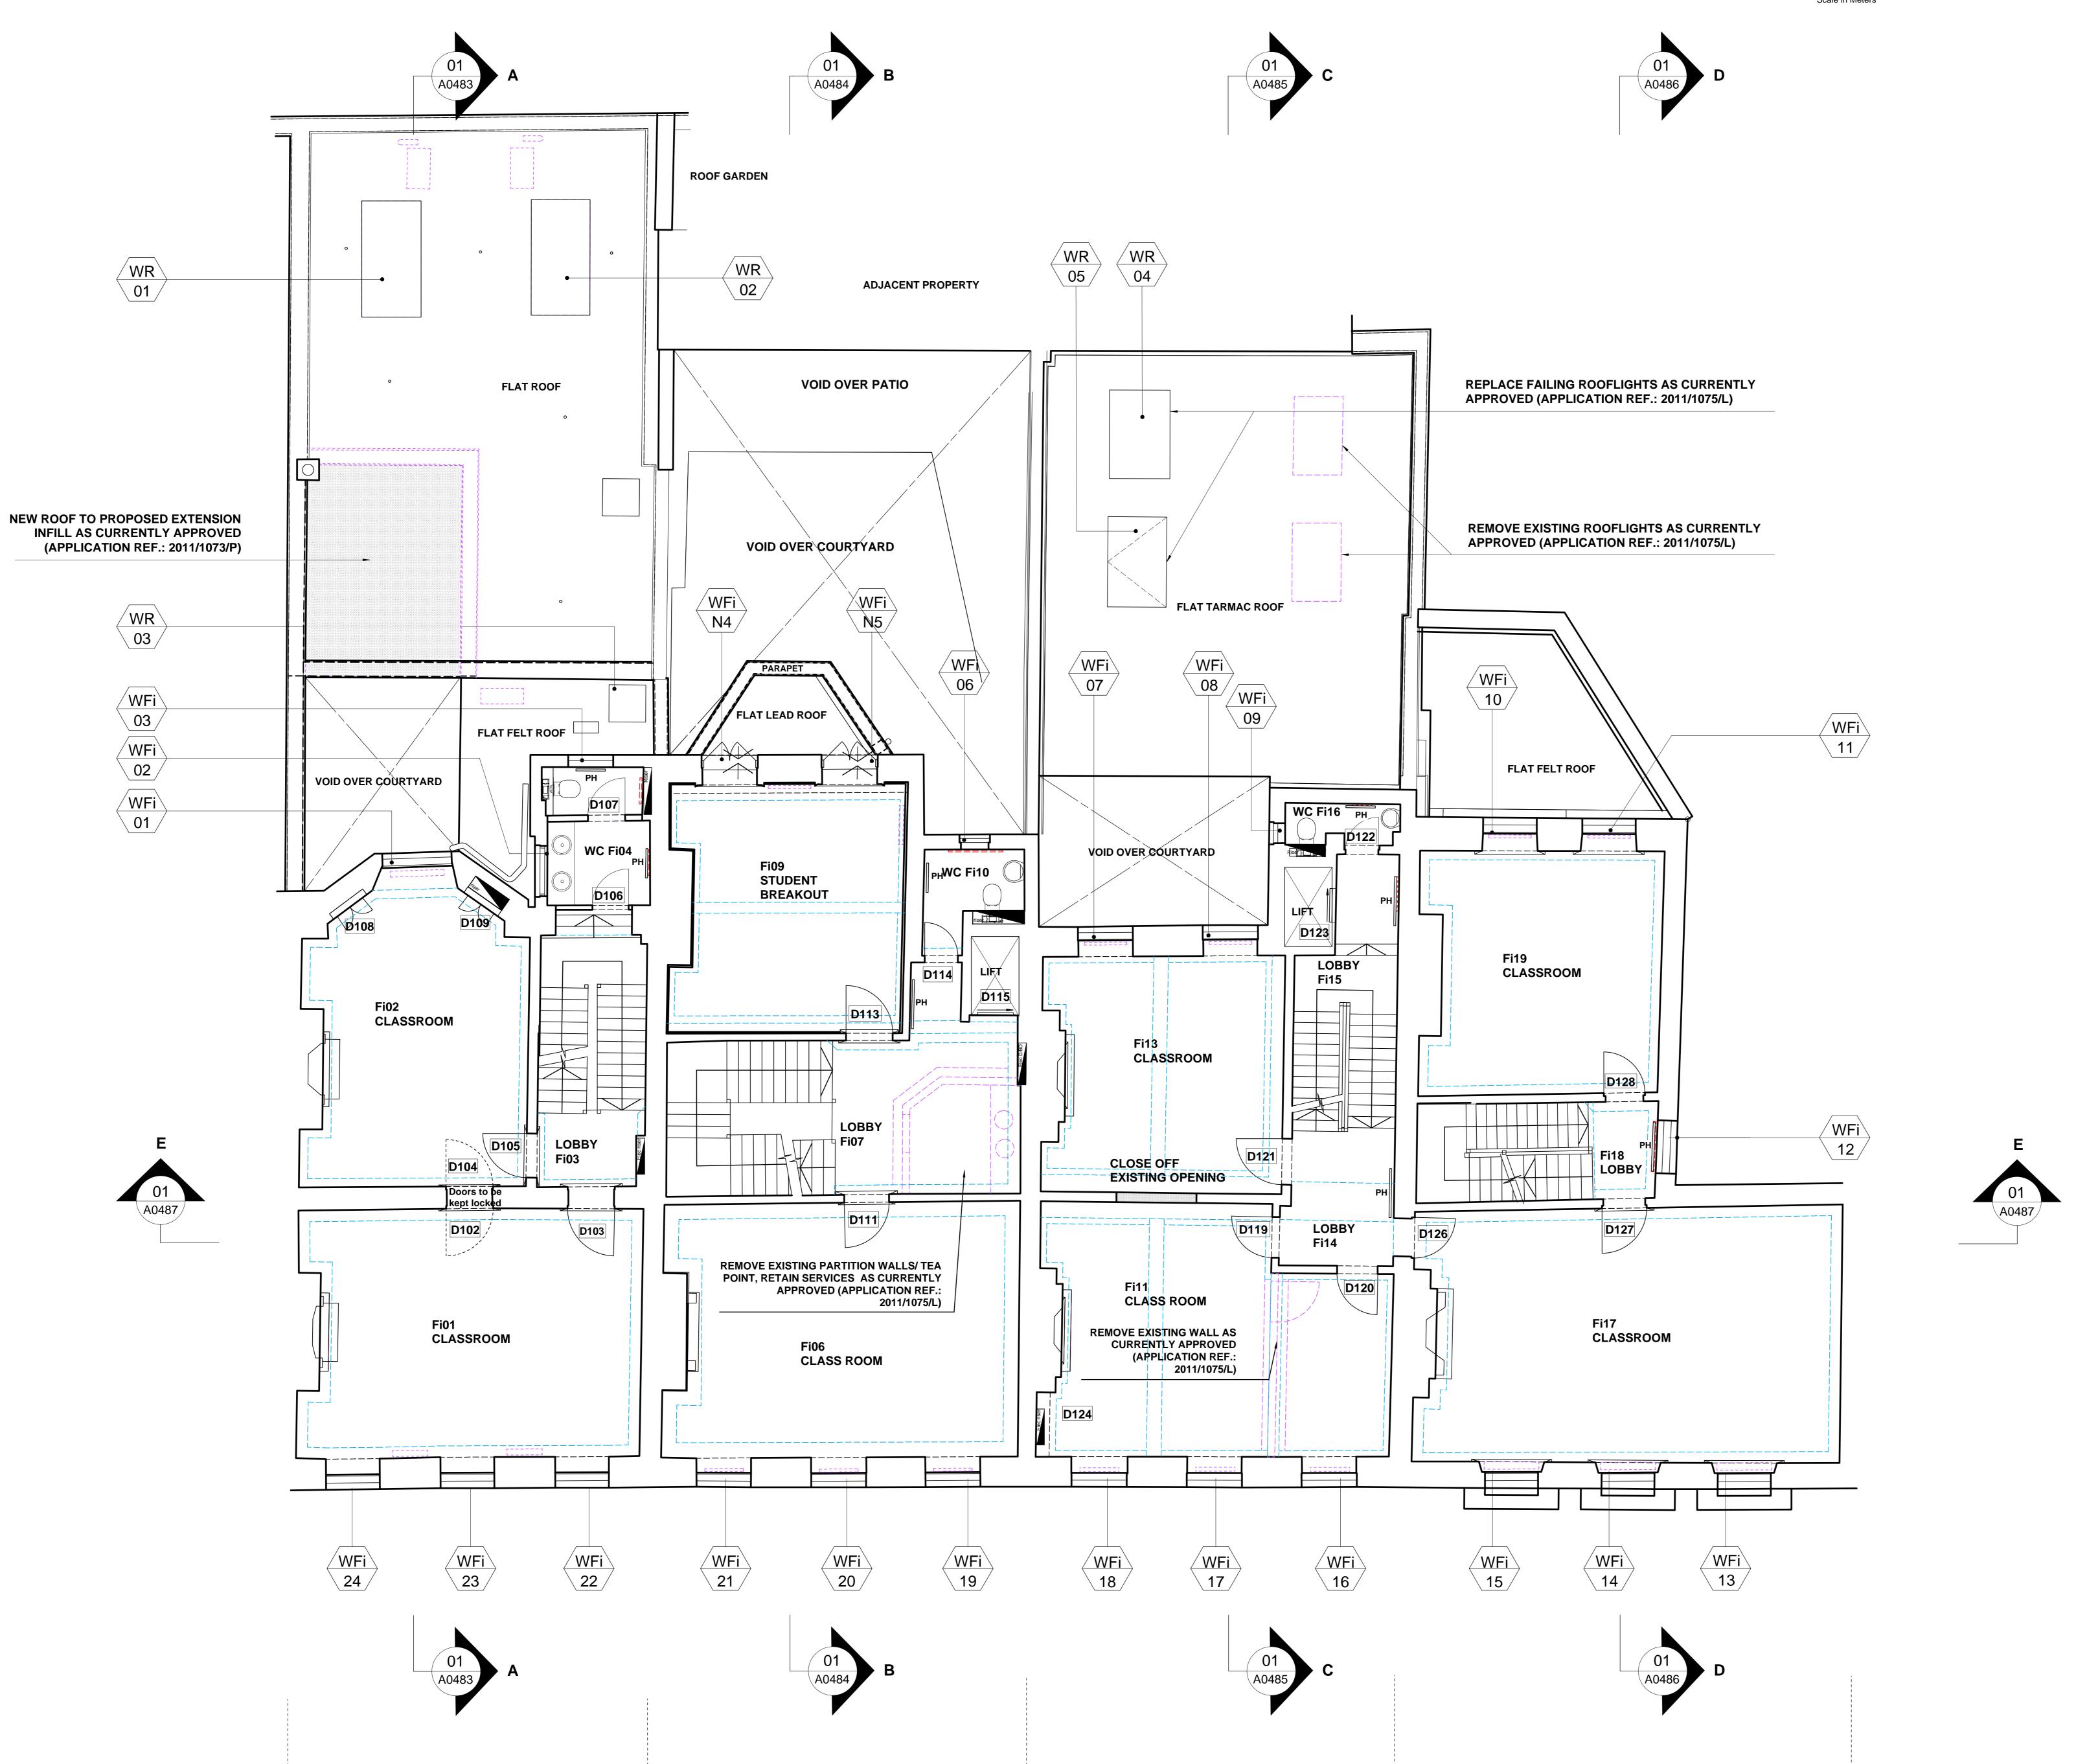

No. 18 SOUTHAMPTON PLACE

No. 17 SOUTHAMPTON PLACE

Notes
Copyright remains the property of Canaway Fleming
Architects and this drawing is not to be used for any
purposes without the express permission of the Architect.
No implied License is given for its use.

Do not scale from this drawing. All dimensions should be checked on site for accuracy.

Planning
These drawings are for planning and listed building application only and must not be used for any other purpose without the express permission of Canaway Fleming Architects.
These are not for detailed construction purposes.

Structural Work
All indications as to structure are for graphic purposes only and must not be relied upon for accuracy in terms of size, detail or position. All structure and temporary propping to be confirmed by a suitably qualified structural engineer before beginning works.

Mechanical & Engineering Work
All indications as to M&E items are for graphic purposes only and must not be relied upon for accuracy in terms of size, detail or position. All M&E items to be confirmed by a suitably qualified M&E engineer before beginning works.

detail or position. All M&E items to be confirmed by a suitably qualified M&E engineer before beginning works.

Survey Information
This survey has been carried out and drawn by Plowman Craven in October 2010 to an accuracy consistent with a

craven in October 2010 to an accuracy consistent with a presentation scale of 1:50.

All levels are in meters, related to Newlyn datum based upon OSBM value situated on NW face of School of Arts and Crafts, Theobalds Road.

The survey grid shown on this drawing uses a local origin and is orientated arbitarily.

All quoted dimensions are in metres.

KEY

VAULT CEILING

→ ALL ARROWS POINT UP UNLESS
→ OTHERWISE STATED OR ON ROOFS

AC AIR CONDITIONER
IC INSPECTION COVER

CL COVER LEVEL

Rad RADIATOR

---- EXISTING CEILING FEATURES (CORNICE, BEAM, SKYLIGHT, SLOPED CEILING)

— - SITE BOUNDARY

REMOVAL OF EXISTING
ELEMENTS AS CURRENTLY
APPROVED (APPLICATION
REF.: 2011/1073/P, 2011/1075/L)

REMOVAL OF EXISTING

ELEMENTS

DOOR REFERENCE

1 NEW/REPLACEMENT DOOR REFERENCE

WINDOW REFERENCE

PROPOSED PANEL HEATER

NEW/REPLACEMENT WINDOW REFERENCE

SERVICE RISER

OLIVIOL MOLIV

Revisions -

CANAWAY FLEMING ARCHITECTS

Canaway Fleming Architects Ltd
The Dutch House
307 - 308 High Holborn
London WC1V 7LL

T: 020 7430 2262
F: 020 7430 2274
E: mailbox@canawayfleming.com

Holborn Links Limited.

16-19 Southampton Place, London.

Proposed First Floor Plan

1:50 @ A0



No. 15 SOUTHAMPTON PLACE

No. 16 SOUTHAMPTON PLACE