




EXISTING REAR ELEVATION
SCALE 1:100 @ A3

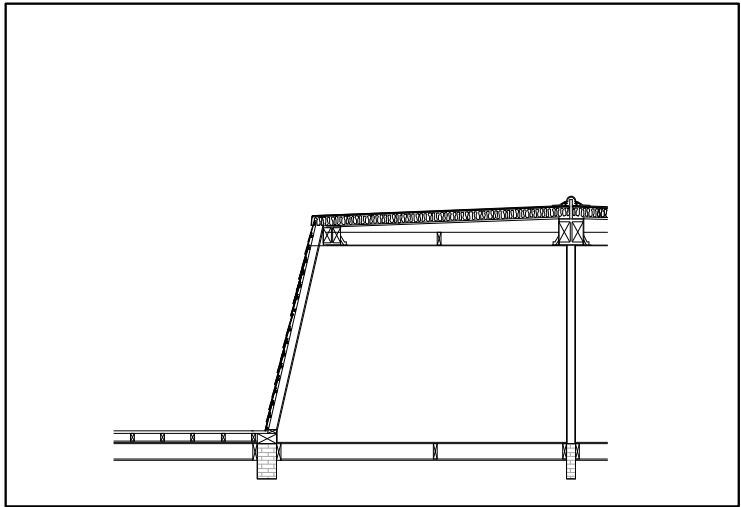

EXISTING SECTION AA
SCALE 1:100 @ A3




PROPOSED REAR ELEVATION
SCALE 1:100 @ A3

Proposed external wall
cladded in roof tiles to
match existing materials

New folding double
glazed patio door in
hardwood painted white
to match existing
windows colour and style

New position of
ladder

Dormer riconfigured:
New glazed patio door
in hardwood painted
white to match existing
windows colour and style

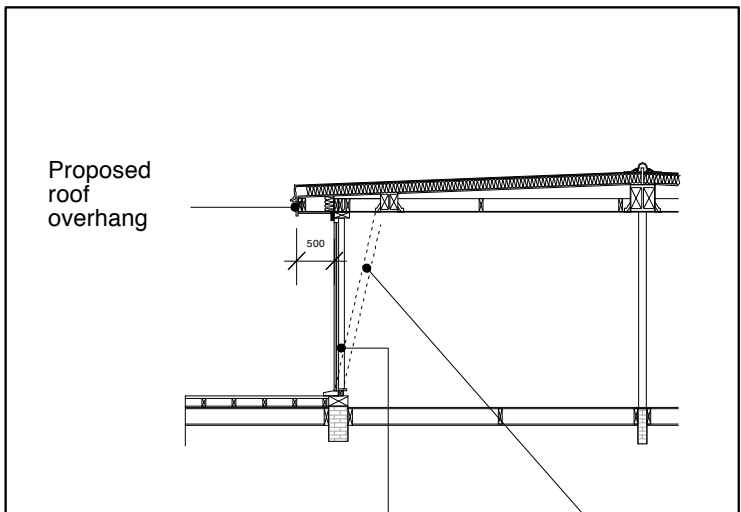

PROPOSED SECTION AA
SCALE 1:100 @ A3

Proposed
roof
overhang

New folding double
glazed patio door in
hardwood painted white
to match existing
windows colour and style

Existing rafters to be
removed to allow new
dormer installation

NOTES				REV	DATE	DESCRIPTION	DRAWING STATUS	JOB NUMBER	FEE	SCALE	1:100@A3	DRAWN BY
							FOR PLANNING	28 Antrim Mansion		DATE	13/09/11	CHECKED BY
							DO NOT SCALE FROM THIS DRAWING ALL DIMENSIONS ARE TO BE CHECKED ON SITE THIS DRAWING IS TO BE READ IN CONJUNCTION WITH ALL CONSULTANTS INFORMATION FOURTHSPACE RETAIN THE COPYRIGHT OF ALL INFORMATION WITHIN THIS DRAWING	EXISTING AND PROPOSED SECTIONS AND REAR ELEVATIONS		DRAWING NUMBER	102.P.01.04	REV