


LEGEND

GENERAL NOTES

DO NOT SCALE FROM THIS DRAWING  
ALL DIMENSIONS TO BE CHECKED ON SITE PRIOR TO CONSTRUCTION  
ALL DRAWINGS FOR PLANNING PURPOSES ONLY

LEGEND

- DENOTES EXISTING STRUCTURE RETAINED
- DENOTES OUTLINE OF EXISTING STRUCTURE REMOVED
- DENOTES PROPOSED STRUCTURE
- DENOTES NEW BEAM OVERHEAD
- DENOTES OUTLINE OF STRUCTURE OVERHEAD
- DENOTES EXTENT OF 1800mm HEADROOM
- 1. NEW BRICK WORK EXTERNAL WALL
- 2. NEW TILE HUNG EXTERNAL WALL
- 3. NEW GLASS BALUSTRADE
- 4. NEW POWDER COATED ALUMINIUM DOUBLE GLAZED SLIDING DOOR
- 5. NEW POWDER COATED ALUMINIUM DOUBLE GLAZED SINGLE DOOR
- 6. NEW INTERNAL PARTITION WALL
- 7. NEW SOLID TIMBER INTERNAL SINGLE DOOR
- 8. NEW SINGLE PLY MEMBRANE FLAT ROOF CONSTRUCTION
- 9. NEW STAIRCASE
- 10. NEW POWDER COATED ALUMINIUM DOUBLE GLAZE ROOFLIGHT
- 11. NEW SLATE MANSARD ROOF CONSTRUCTION
- 12. NEW FLAT ROOF DORMER WITH WHITE PAINTED TIMBER SASH WINDOW TO MATCH STYLE OF EXISTING PROPERTY
- 13. NEW SLATTED VERTICAL TIMBER SIDE SCREEN

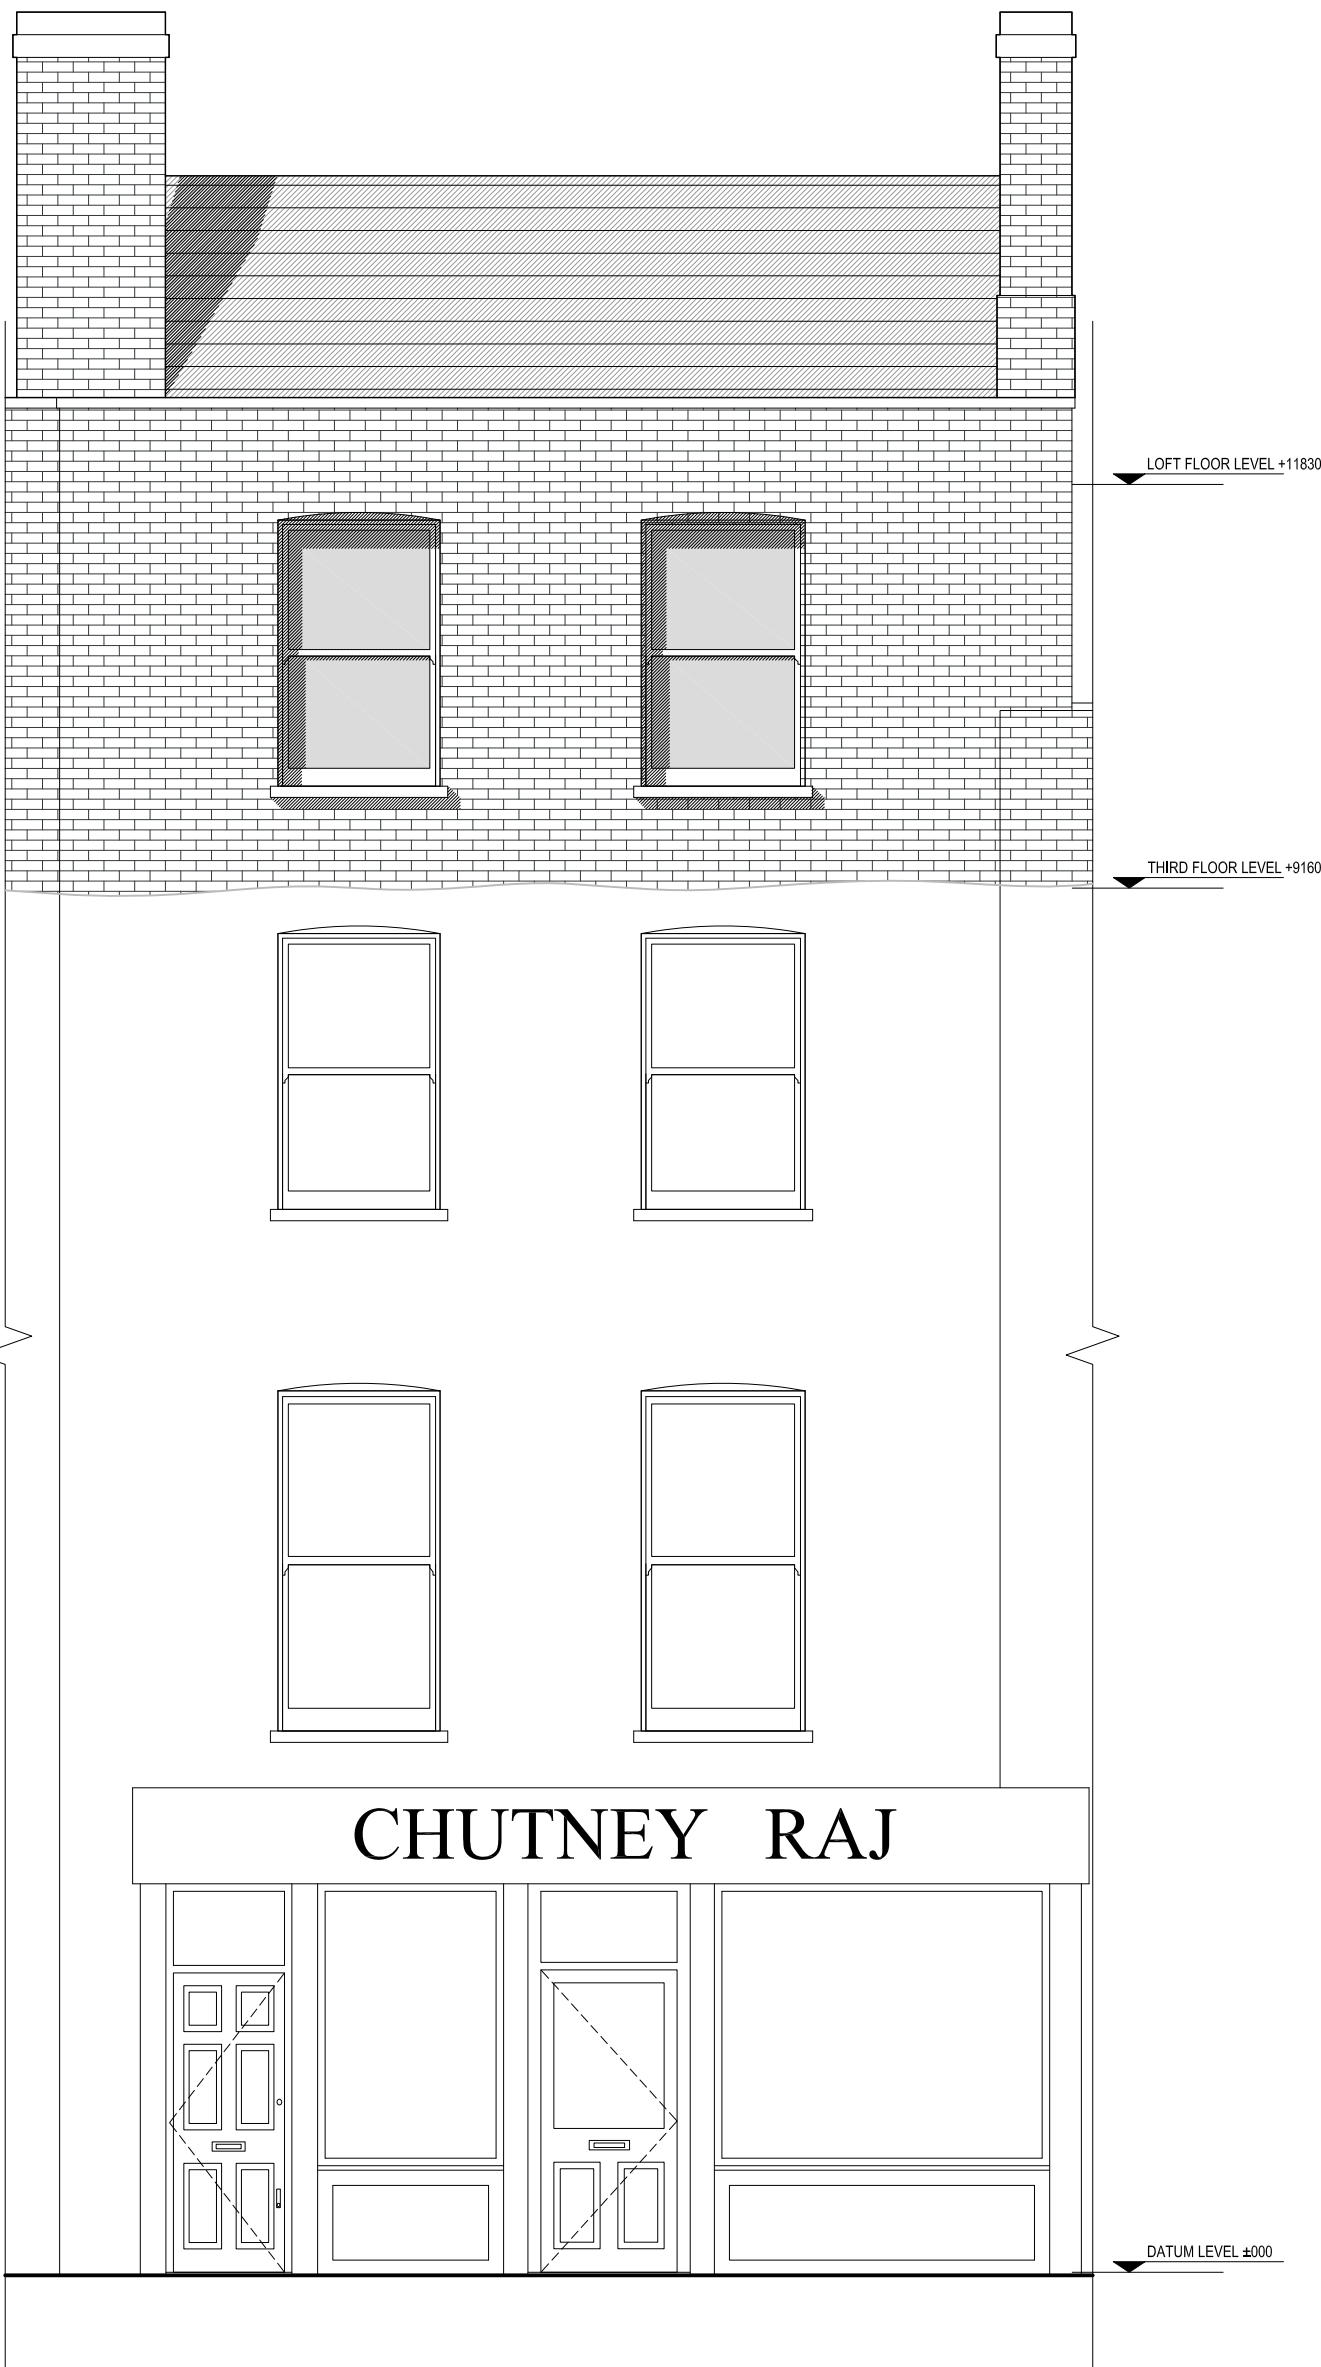

PROPOSED FRONT ELEVATION A - A  
SCALE 1 : 50

0.0 0.5 1.0 1.5 2.0 2.5m

REV	DATE	DESCRIPTION
E	22.09.2011	Amendments following client meeting
D	20.09.2011	Alterations prior to submission
C	27.06.2011	Alterations prior to submission
B	13.06.2011	Alterations following client meeting 31.05.2011
A	28.05.2011	General alterations prior to client meeting

REV	DATE	DESCRIPTION
		DRAWING ISSUE
		Preliminary
		CLIENT

Alex Jose

GRESFORD  
ARCHITECTS

Unit C1  
3 Bradbury St  
London  
N16 8JN

t: +44 (0) 20 7249 1855  
e: info@gresfordarchitects.co.uk  
t: +44 (0) 7812 9470

PROJECT TITLE  
137 Gray's Inn Road  
London  
WC1X 8TU

DRAWING TITLE  
Proposed Front Elevation  
Section A - A

SCALE	DRAWN
1 : 50 @ A3	JMA
DATE	CHECKED
Sept 2011	-
DWG NO.	REVISION
475_120	E