




Example of Glazed Roof (Internal)  
SCALE N.T.S

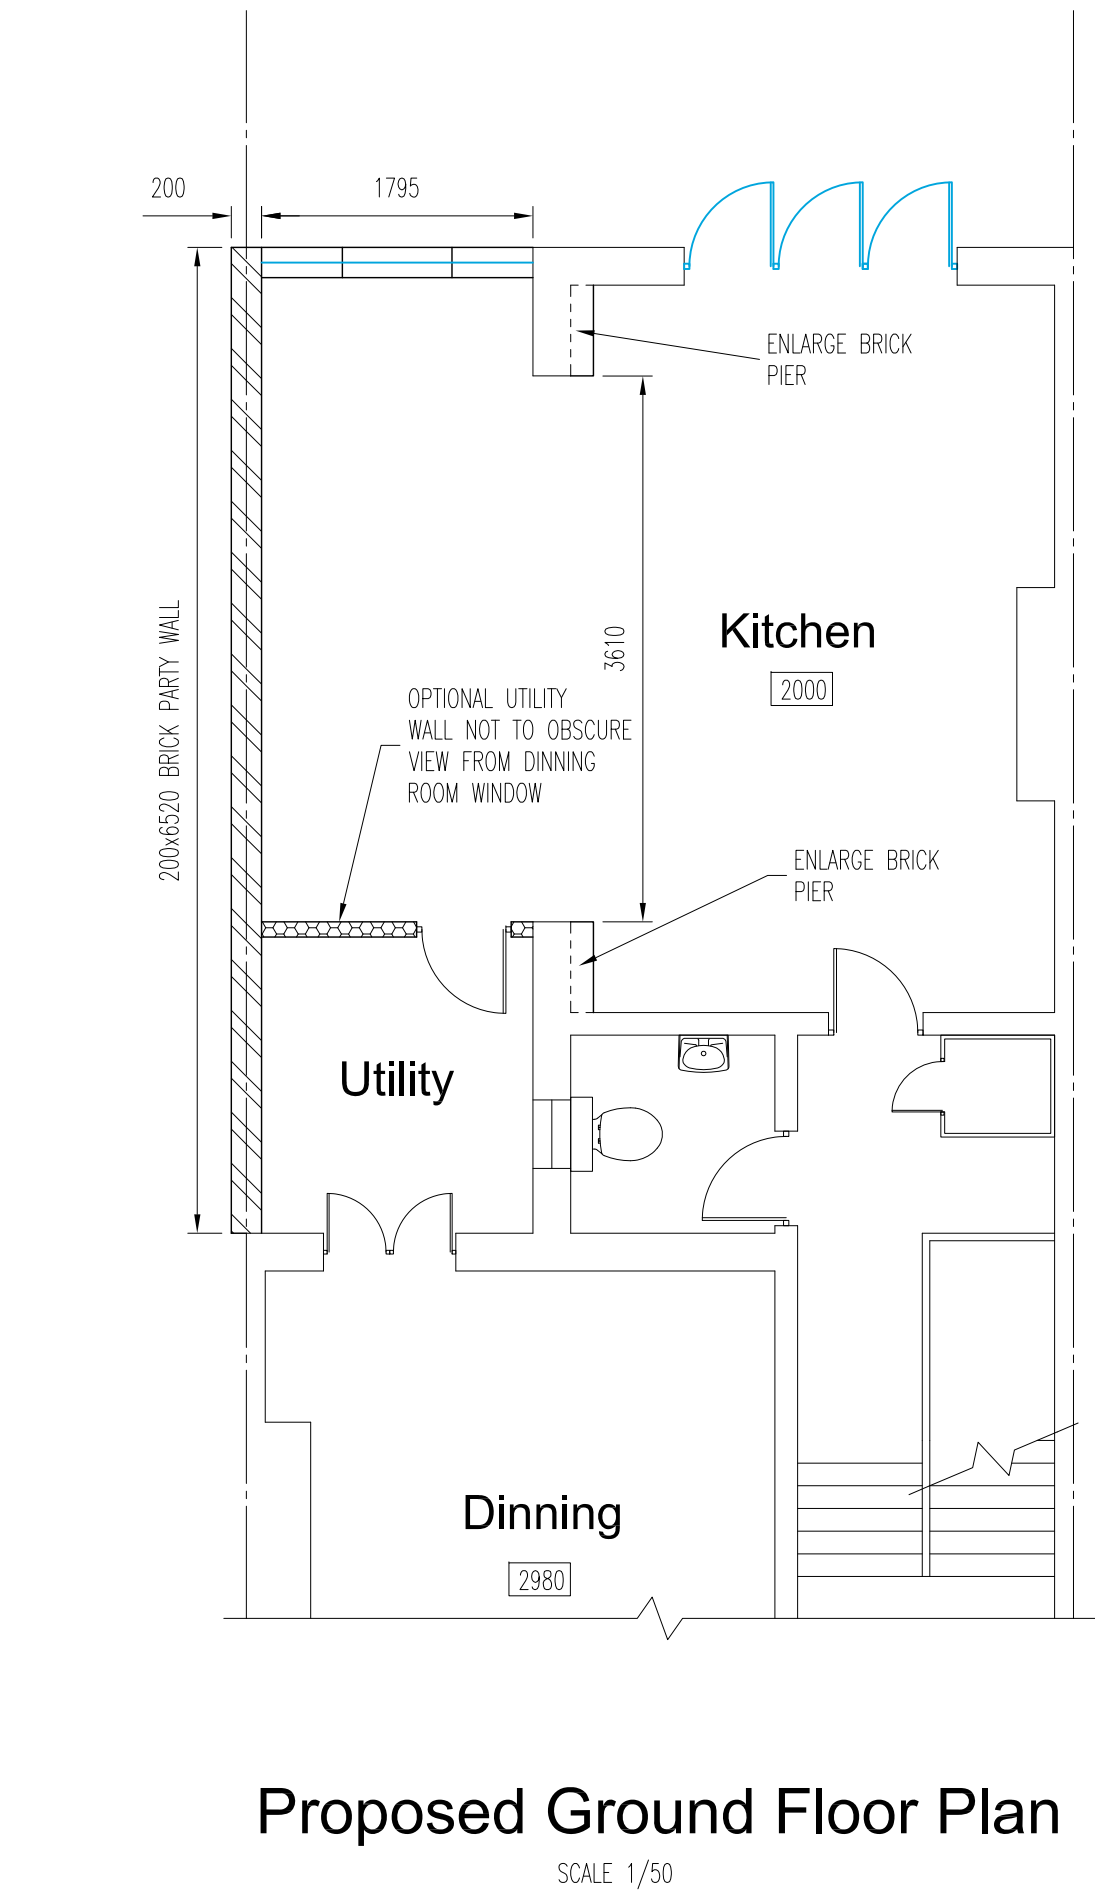

Proposed Ground Floor Plan  
SCALE 1/50

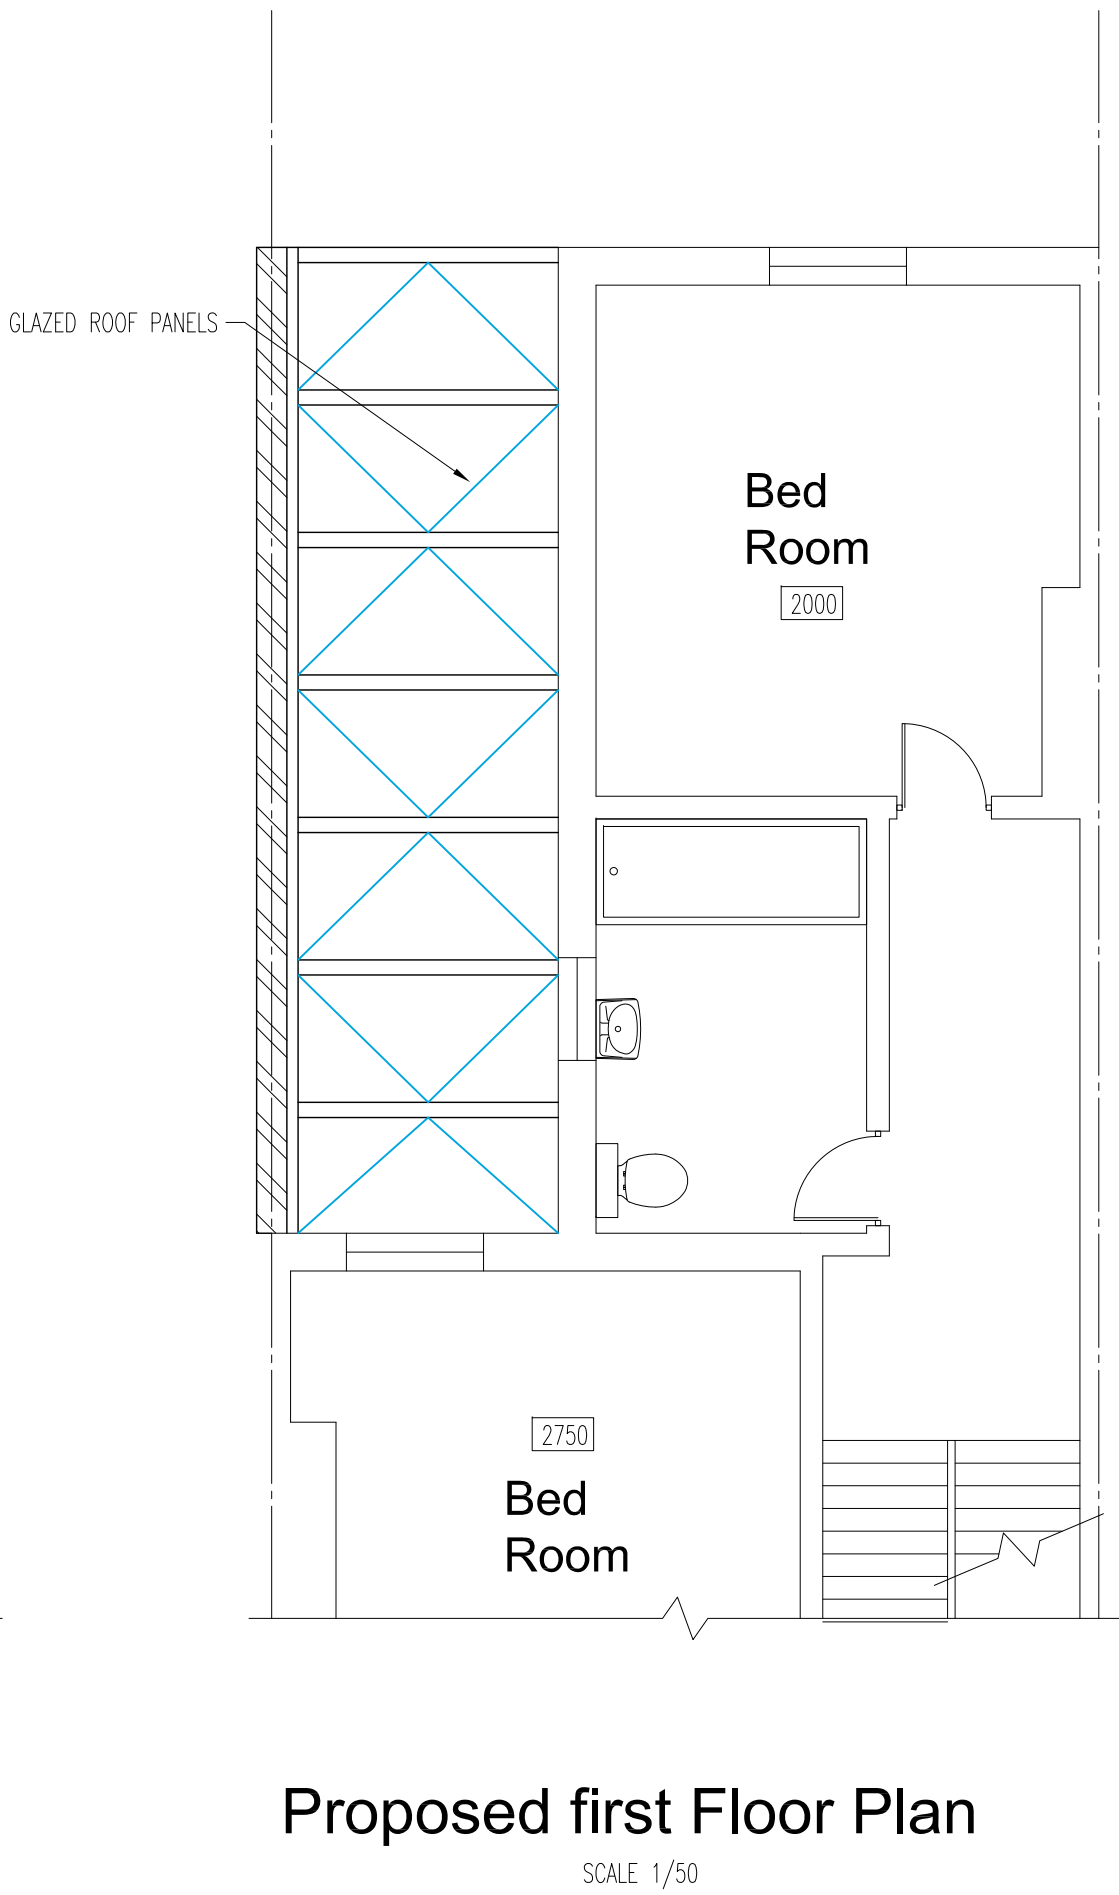


Proposed first Floor Plan  
SCALE 1/50

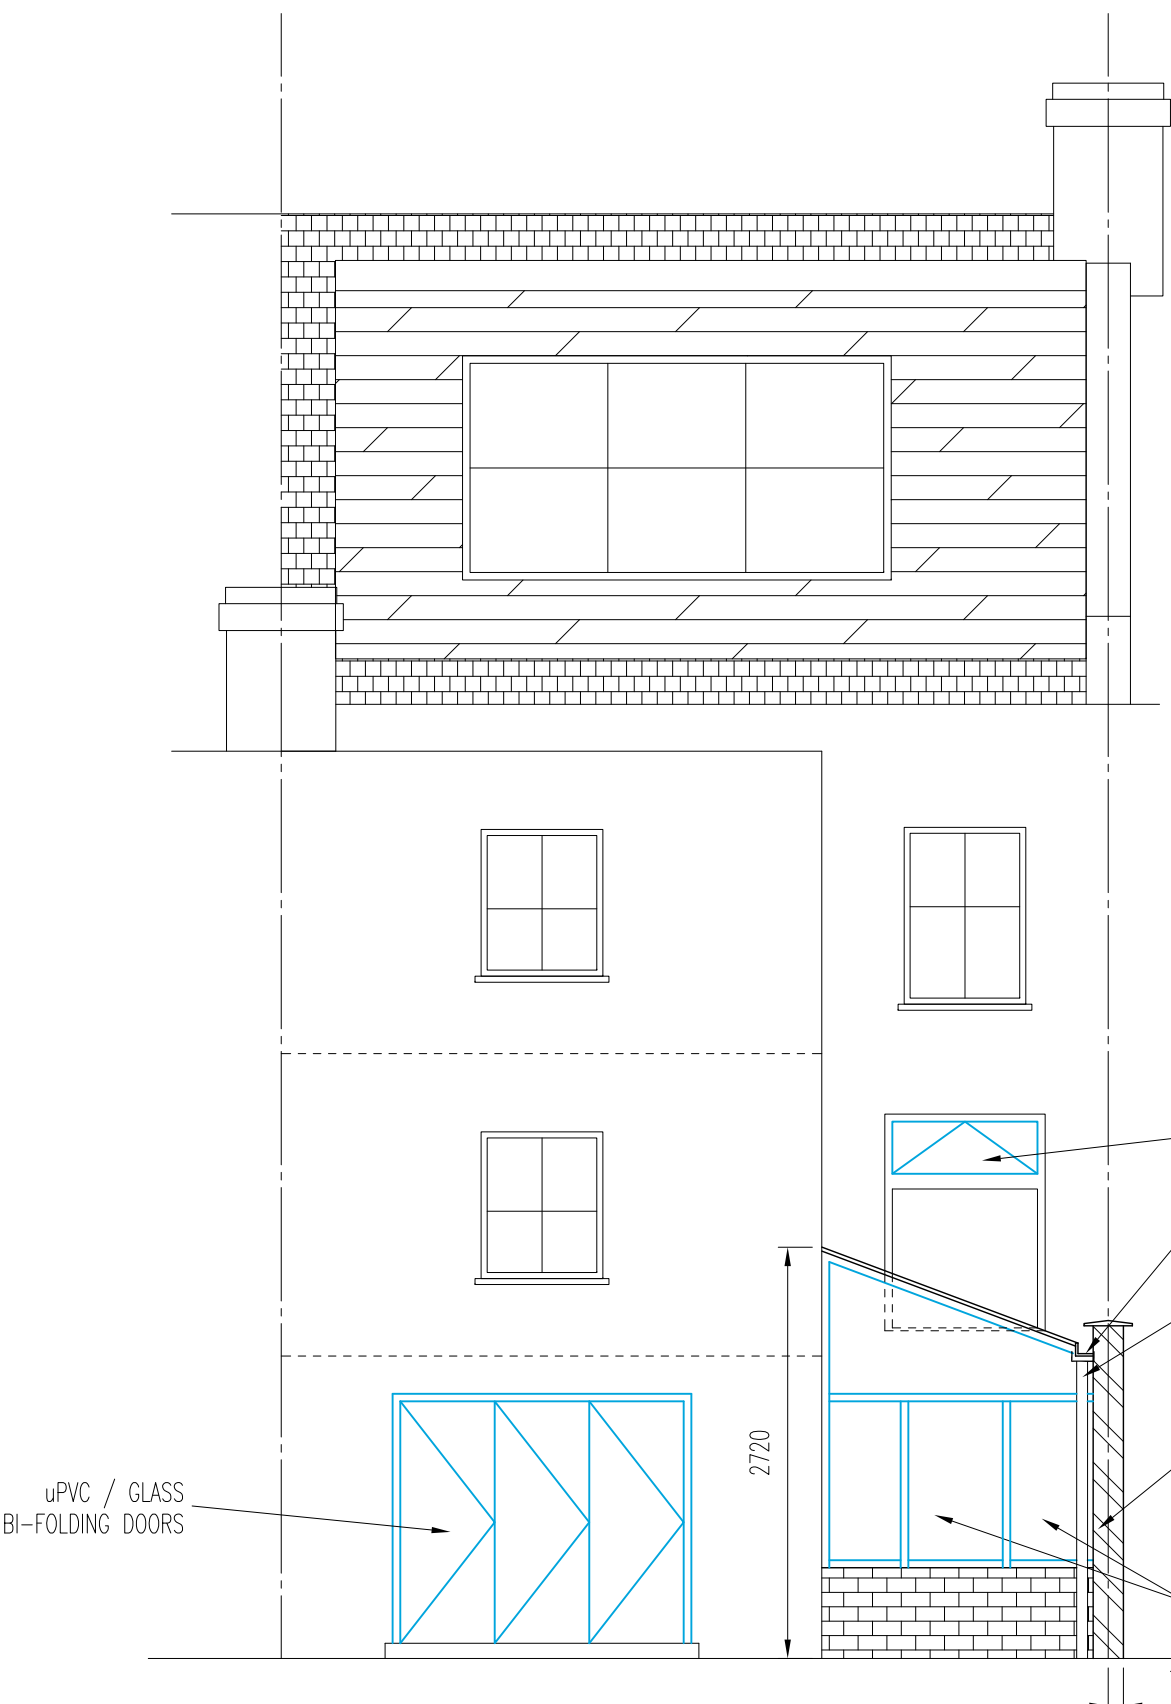


Proposed Rear Elevation  
SCALE 1/50

NOTE  
PROPOSED BOX GUTTING TO BE SHARED  
WITH AN FUTURE SIDE EXTENSION  
PROPOSED BY No.45 THIS AGREEMENT  
IS TO BE PUT IN WRITING AND SIGNED  
BY BOTH PARTIES.

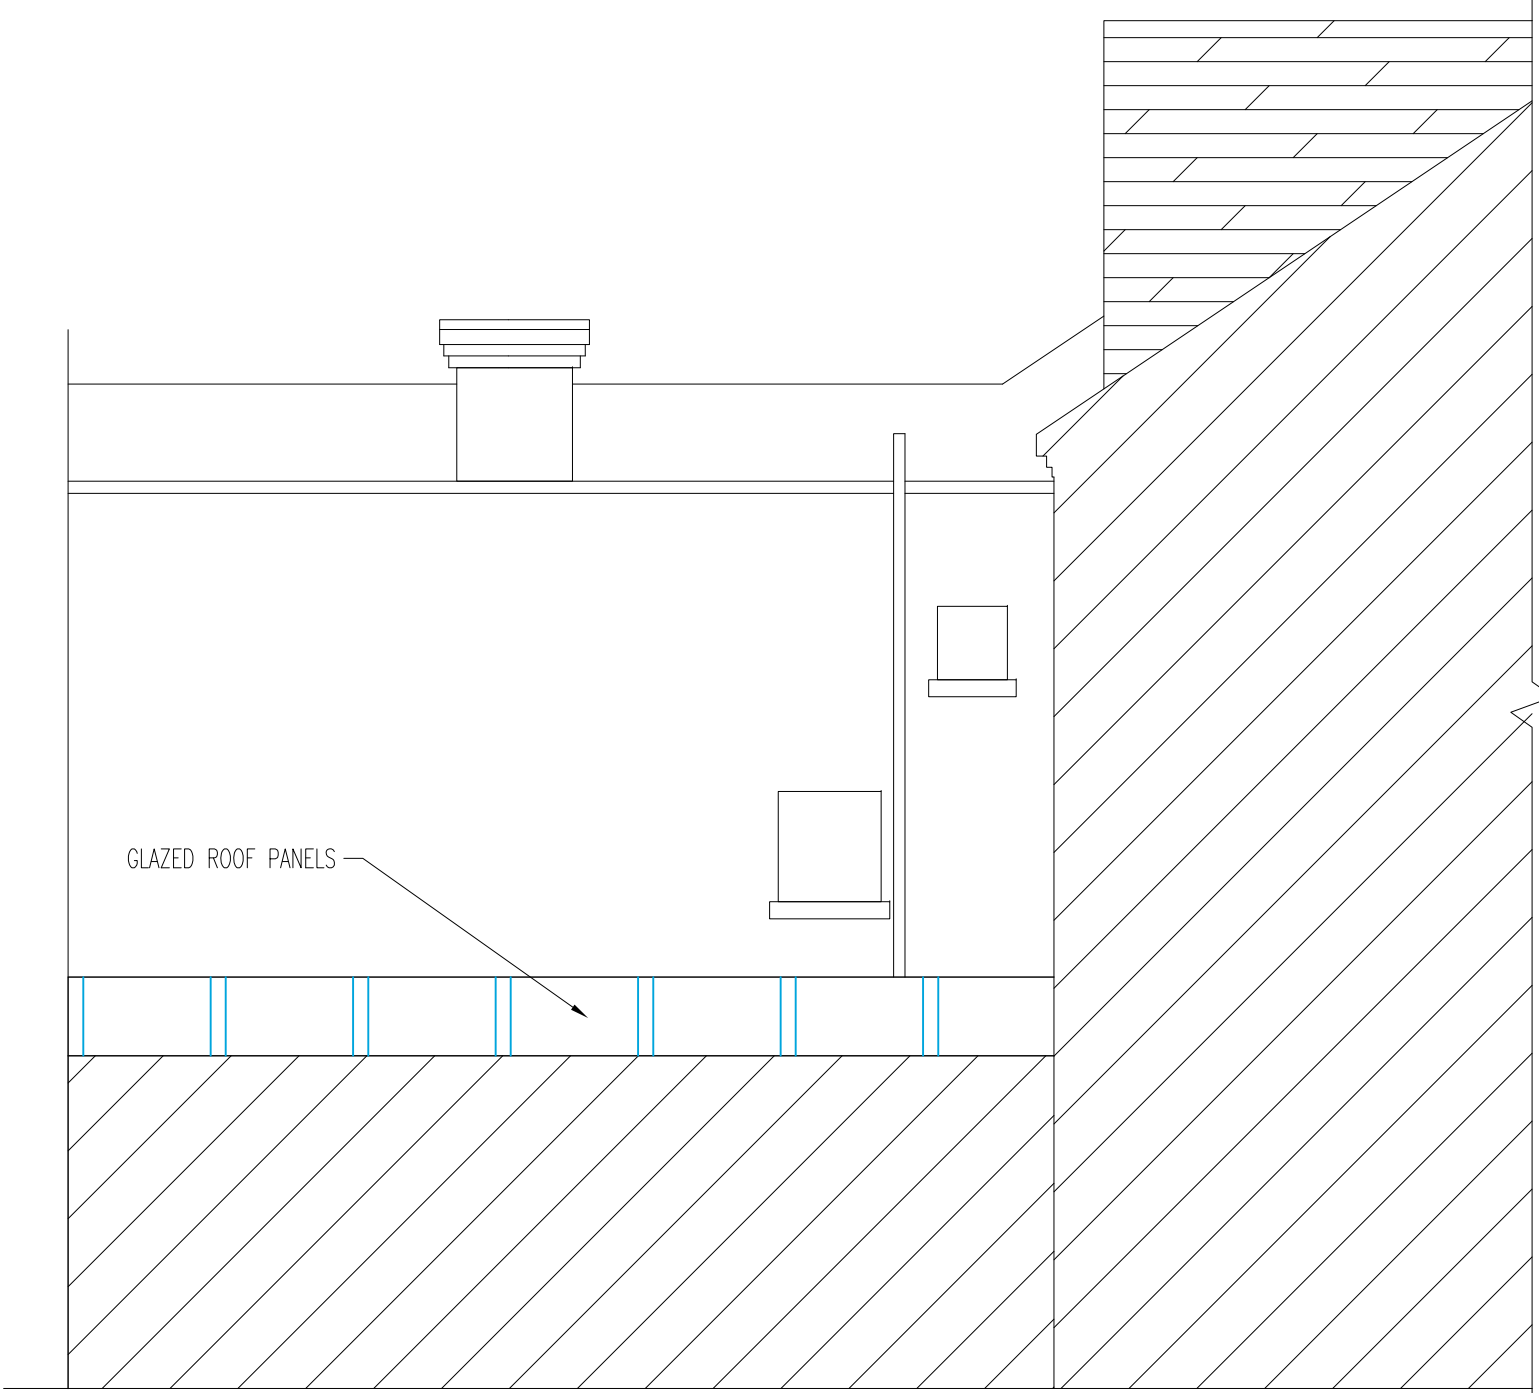

Proposed Side Elevation  
SCALE 1/50

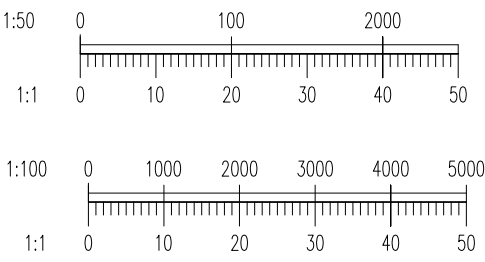

GENERAL NOTES

Dimensions are not to be scaled from this drawing. Use only written dimensions. Contractors must verify all dimensions before starting work and any discrepancies are to be reported to A. Lundie. All survey information has been provided by S. Lundie.

BOROUGH OF CAMDEN

44152

ACHILLES ROAD

LOCATION PLAN 1:1250

1. FOR GENERAL NOTES PLEASE REFER TO ENGINEERS SPECIFICATION.

6 June 2011  
-- Record Copy --  
13:45

A02	03.06.11	PROPOSED SIDE EXTENSION REVISED TO SUIT CLIENTS REQUIREMENTS.	AKL
A01	24.12.10	ISSUED FOR PLANNING	AKL
REV:	DATE	DESCRIPTION	BY
AMENDMENTS			
PROJECT:- <b>SINGLE STOREY SIDE EXTENSION</b>			
TITLE:- 47 ACHILLES ROAD LONDON, NW6 1DZ EXISTING & PROPOSED			
CLIENT:-			
<div>SEL.COM BUILDING SERVICES</div>			
98 Brockley Rise, Forest Hill, London SE23 1LN Telephone: 020 8690 6970    Mobile: 07973 218 147			
Drawing Status:- <b>PLANNING</b>			
Designed by:- A. LUNDIE	Checked by:- S. LUNDIE	Project No:- AKL/01/PRO	
Scales:- A1 @ AS SHOWN	Date:- DEC 2010	Computer File No:- 01	Revision
ACHILLES 2010/1			A02