




scales 1: 50 @ A1
1 : 100 @ A3

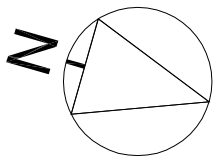

Front elevation
as existing

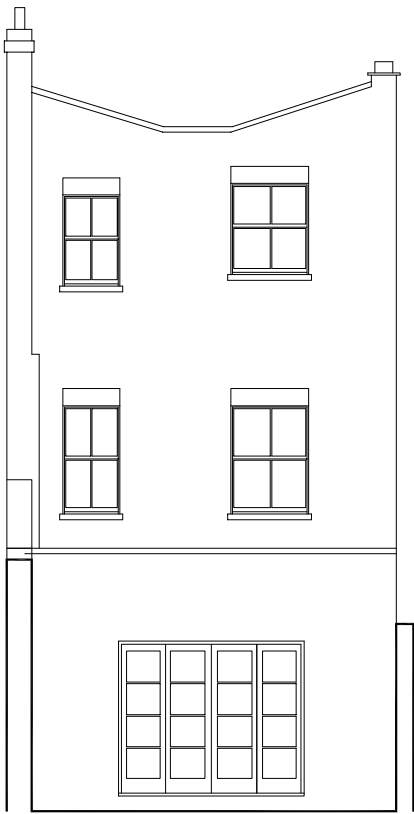

Rear elevation
as existing

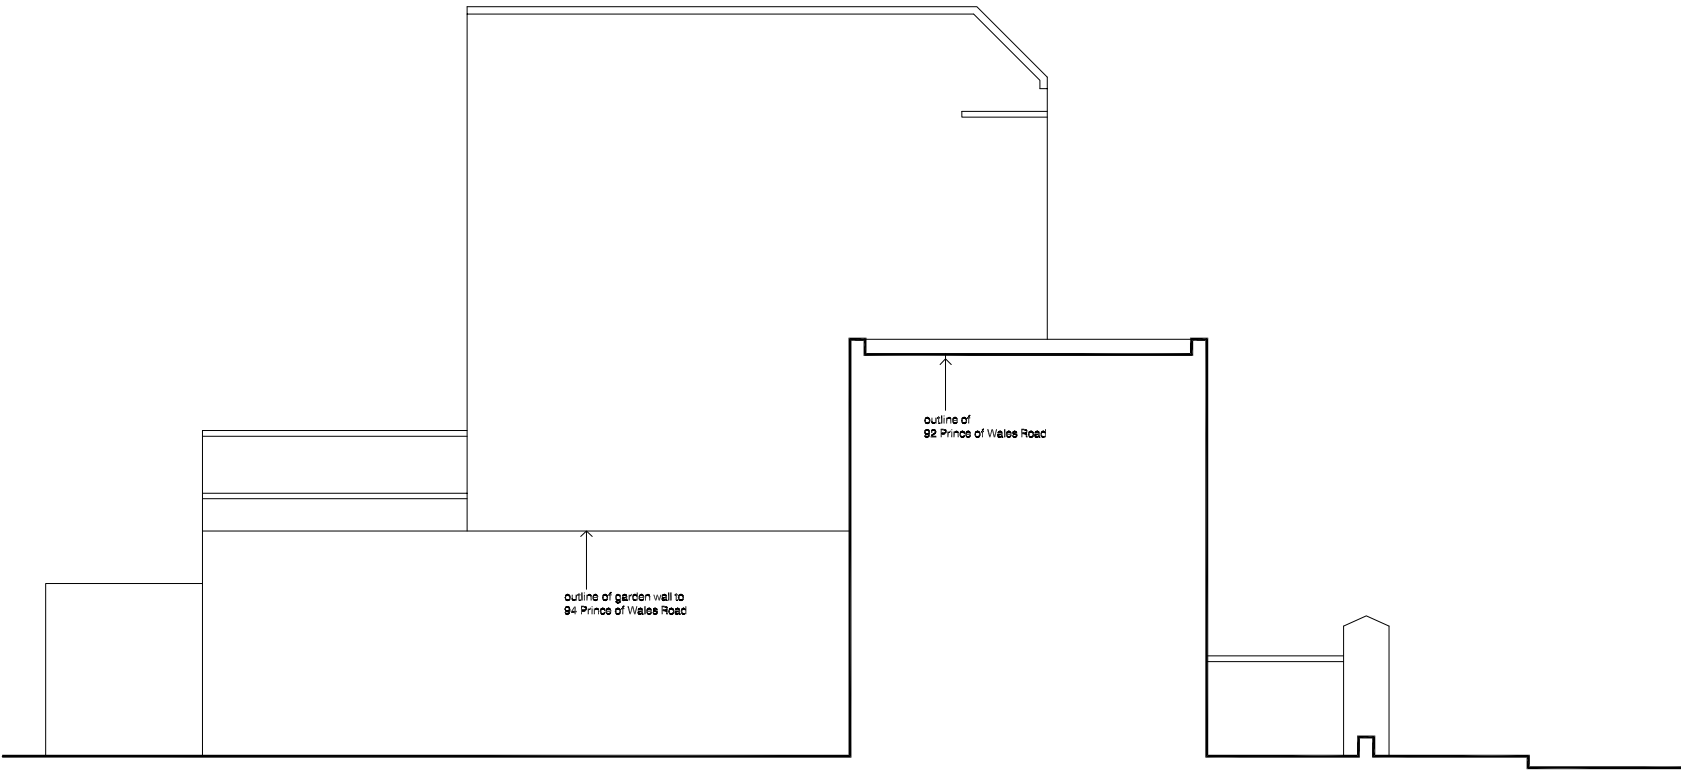

Flank (south) elevation
as existing

DVM
ARCHITECTS

4a Murray Street . London . NW1 9RE
Telephone 0207 485 2121 . Facsimile 0207 267 2527
e-mail: studio@dvmarch.com

Client

Mr and Mrs Loureda

Project

1 Talacre Road
London NW5

Title

Elevations
AS EXISTING

Scale	Date	Job No.
1: 50	10.10.11	1795
Drawing No.	Rev.	
1795-03		

All dimensions are to be checked on site.
© This drawing is copyright and remains the property of David & Victoria Mercer
at all times and may not be reproduced in part or whole without written consent.