


01 NORTH ELEVATION

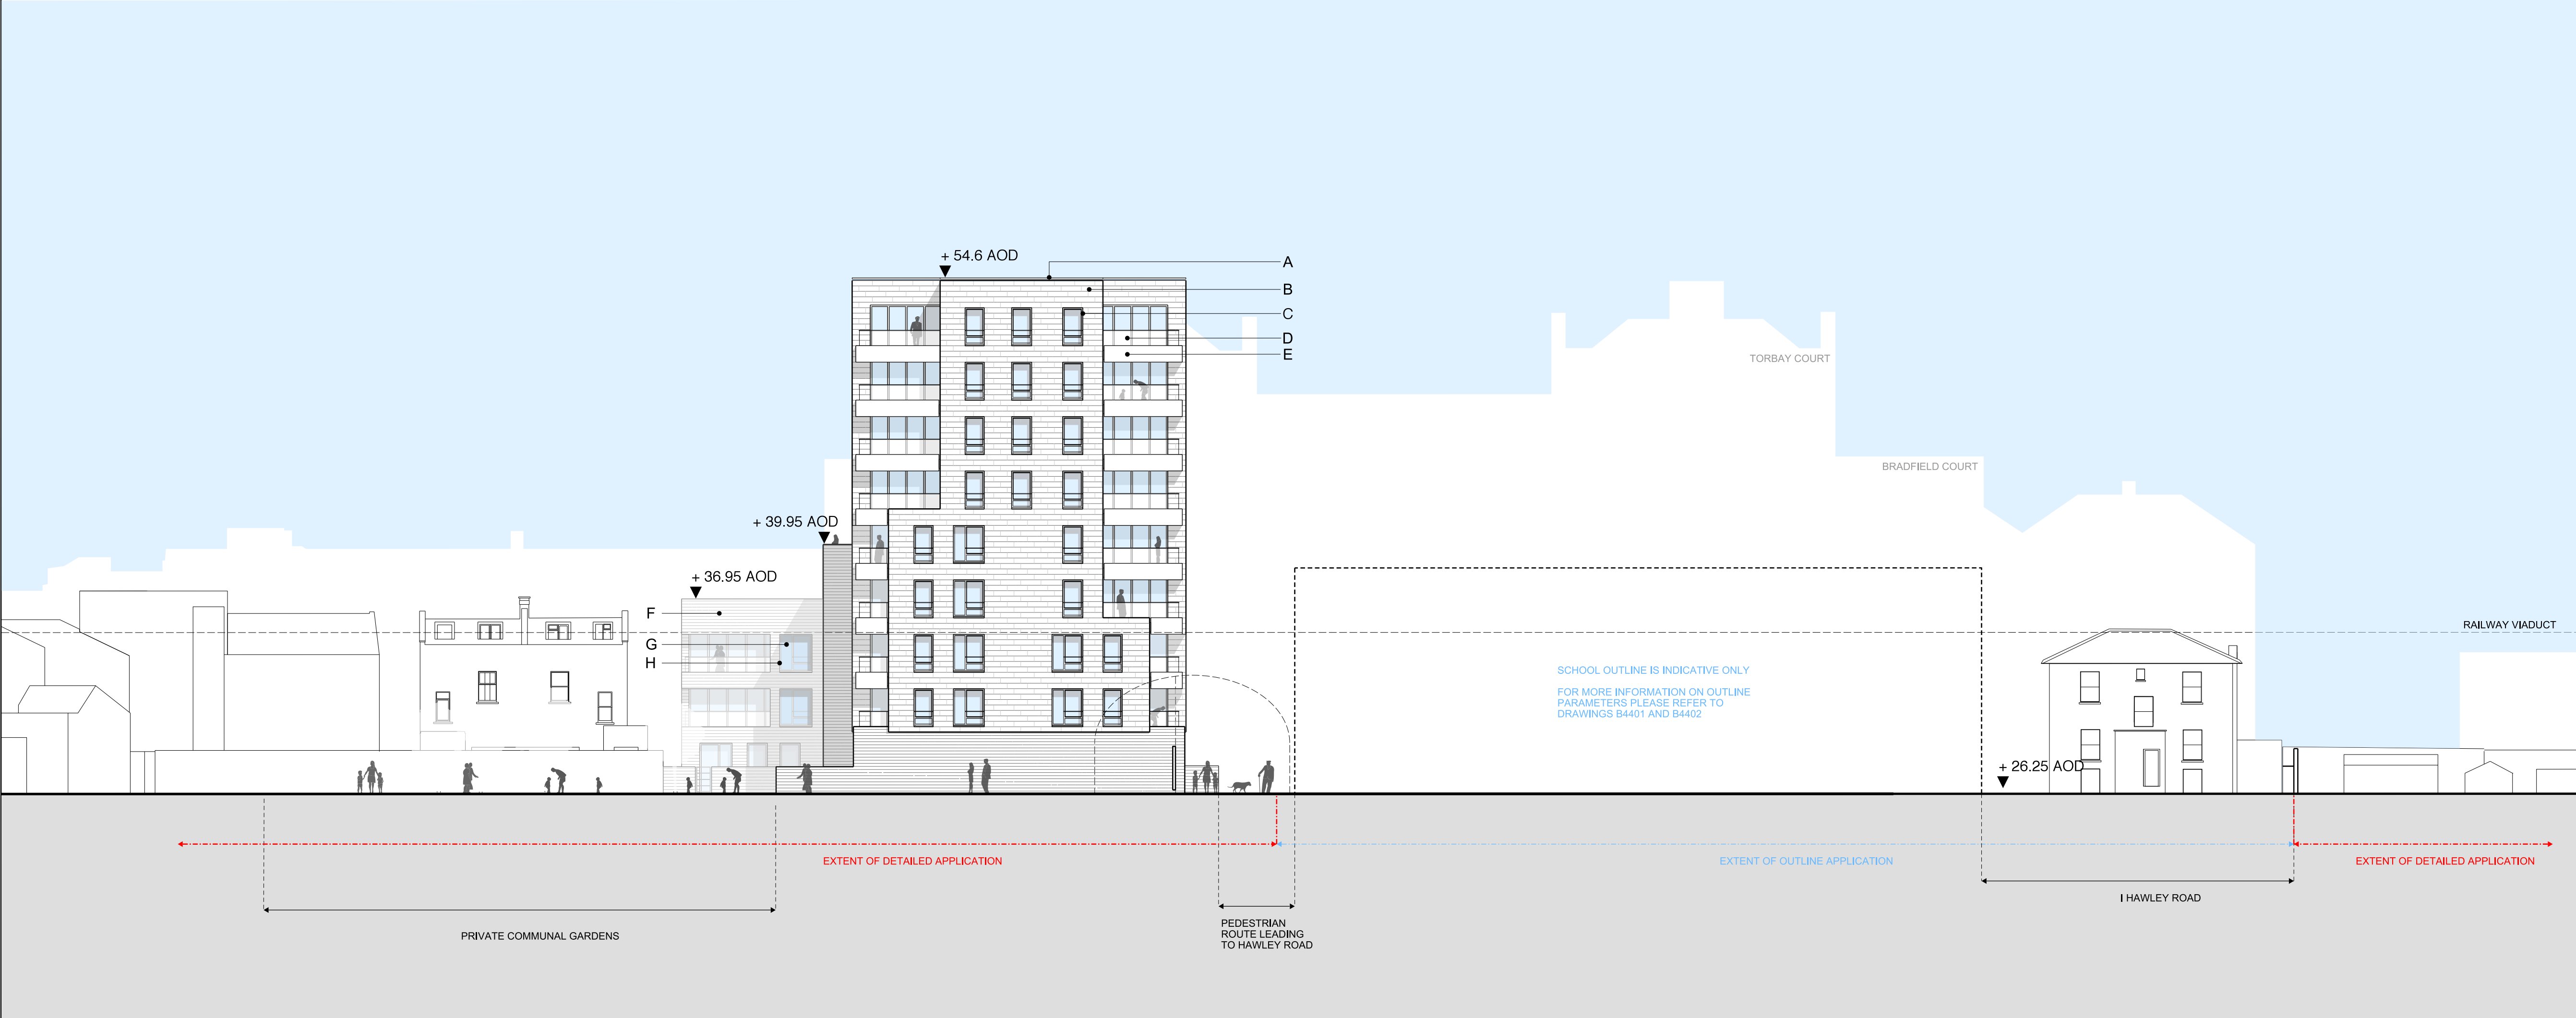

02 SOUTH ELEVATION


NOTES / SPECIFICATION

- [A] POWDER COATED PRESSED METAL CAPPING DETAIL (TERRACOTA ONLY)
- [B] LAPPED CLAY TILE CLADDING
- [C] POWDER COATED PRESSED METAL WINDOW SURROUNDS
- [D] TRANSLUCENT GLAZED BALUSTRADE TO BALCONY
- [E] PRECAST CONCRETE BALCONY UPSTAND
- [F] BRICKWORK
- [G] TRANSLUCENT GLAZED WINDOW PANEL (MASTER BEDROOM ONLY)
- [H] POWDER COATED METAL WINDOW FRAMES

A	16/09/11	REVISION FOLLOWING CLIENT REVIEW
-	17/08/11	ISSUED FOR INFORMATION
REV	DATE	

NOTE

- Do not scale from this drawing, other than for Planning purposes.
- All dimensions to be checked on site by the contractor and such dimensions to be his responsibility.
- Report all drawing errors, omissions and discrepancies to the architect.
- This document may be issued in an uncontrolled CAD format to enable others to use it as background information to make alterations and/or additions. In that instance the file will be accompanied by a PDF version. It is for those making such alterations and additions to ensure that they make use of current background information. AHMM Ltd accepts no liability for any such alterations or additions to the background information or arising out of changes to background information which occur prior to alterations of additions being made.

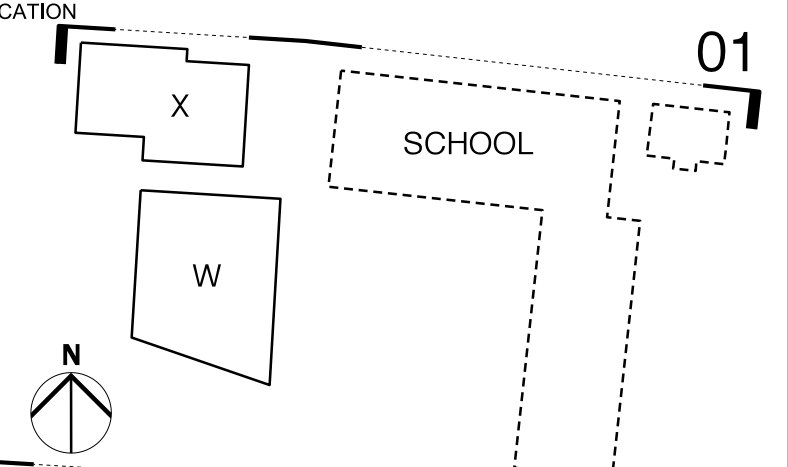

02 ALLFORD HALL MONAGHAN MORRIS

ARCHITECTS Ltd  
2ND FLOOR, BLOCK C, 5-23 OLD STREET LONDON EC1V 9HL  
TEL 020 7251 5261 FAX 020 7251 5123 WEB WWW.AHMM.CO.UK

job title  
HAWLEY WHARF

drawing title / location  
PROPOSED ELEVATIONS  
NORTH AND SOUTH

drawn by	checked	scale	status	
MM		1:200@A1; 1:400@A3	PLANNING	
project	zone	source	C/SIB ref	revision
09175	S	-	P	A