





Photograph showing the front elevation of No. 2 Wadham Gardens, NW3.

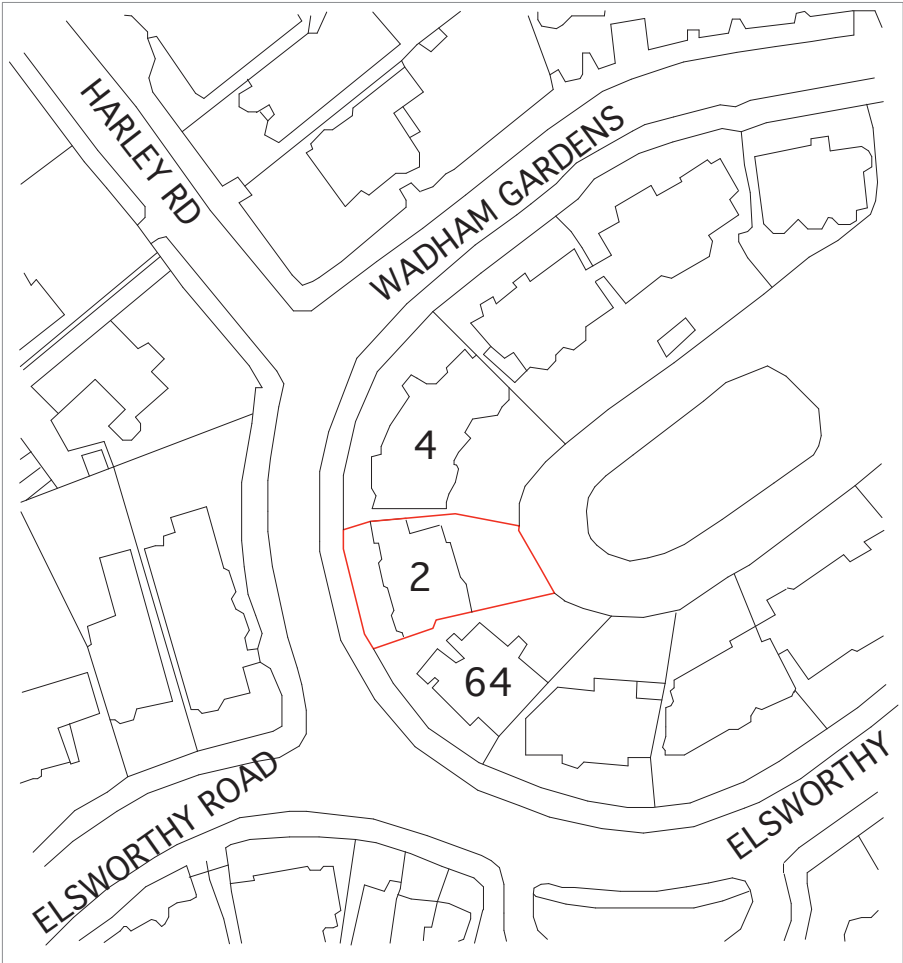

Site Plan (OS Extract) @ Scale 1:1250.



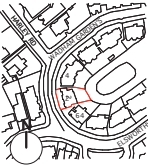

Location

Notes

A

19 Dec '07

DM

Amended to suit Local Authority comments and re-submitted

July '07

AB

Planning Application

Rev

Date

Initials

Description

Greig Ling
Architects and
Consulting Engineers
50-52 Great Sutton Street
London EC1V 0DF
T 020 7689 5611
F 020 7689 5612
info@greigling.com
www.greigling.com

© Greig Ling Limited. All rights reserved in Chapter IV of the Copyright, Designs and Patents Act 1988 have been asserted. This drawing is to be read in conjunction with the specification and all relevant drawings. Contractor to check all dimensions on site. Do not scale from this drawing.
Greig Ling Limited to be advised of any variation between the drawings and site conditions.

Project

2 WADHAM GARDENS
LONDON, NW3

Date

30 JULY 2007

Scale

1:1250 @ A3

Status

PLANNING

Drawn

DM

Checked

AG

Approved

Drawing Title

EXISTING
LOCATION PLAN (OS EXTRACT)

Project Number

450

Drawing Number

(PL)01

Rev.

A

Greig-Ling