


Note:


Please note that information used to produce these drawings is based on measured survey supplied by others; Heritage Architecture can not be held responsible for any inaccuracies that may exist; Please do not scale drawings; all dimensions should be verified on site.

Key:

- Structure to be removed and reinstated to match existing
- New walls/partitions

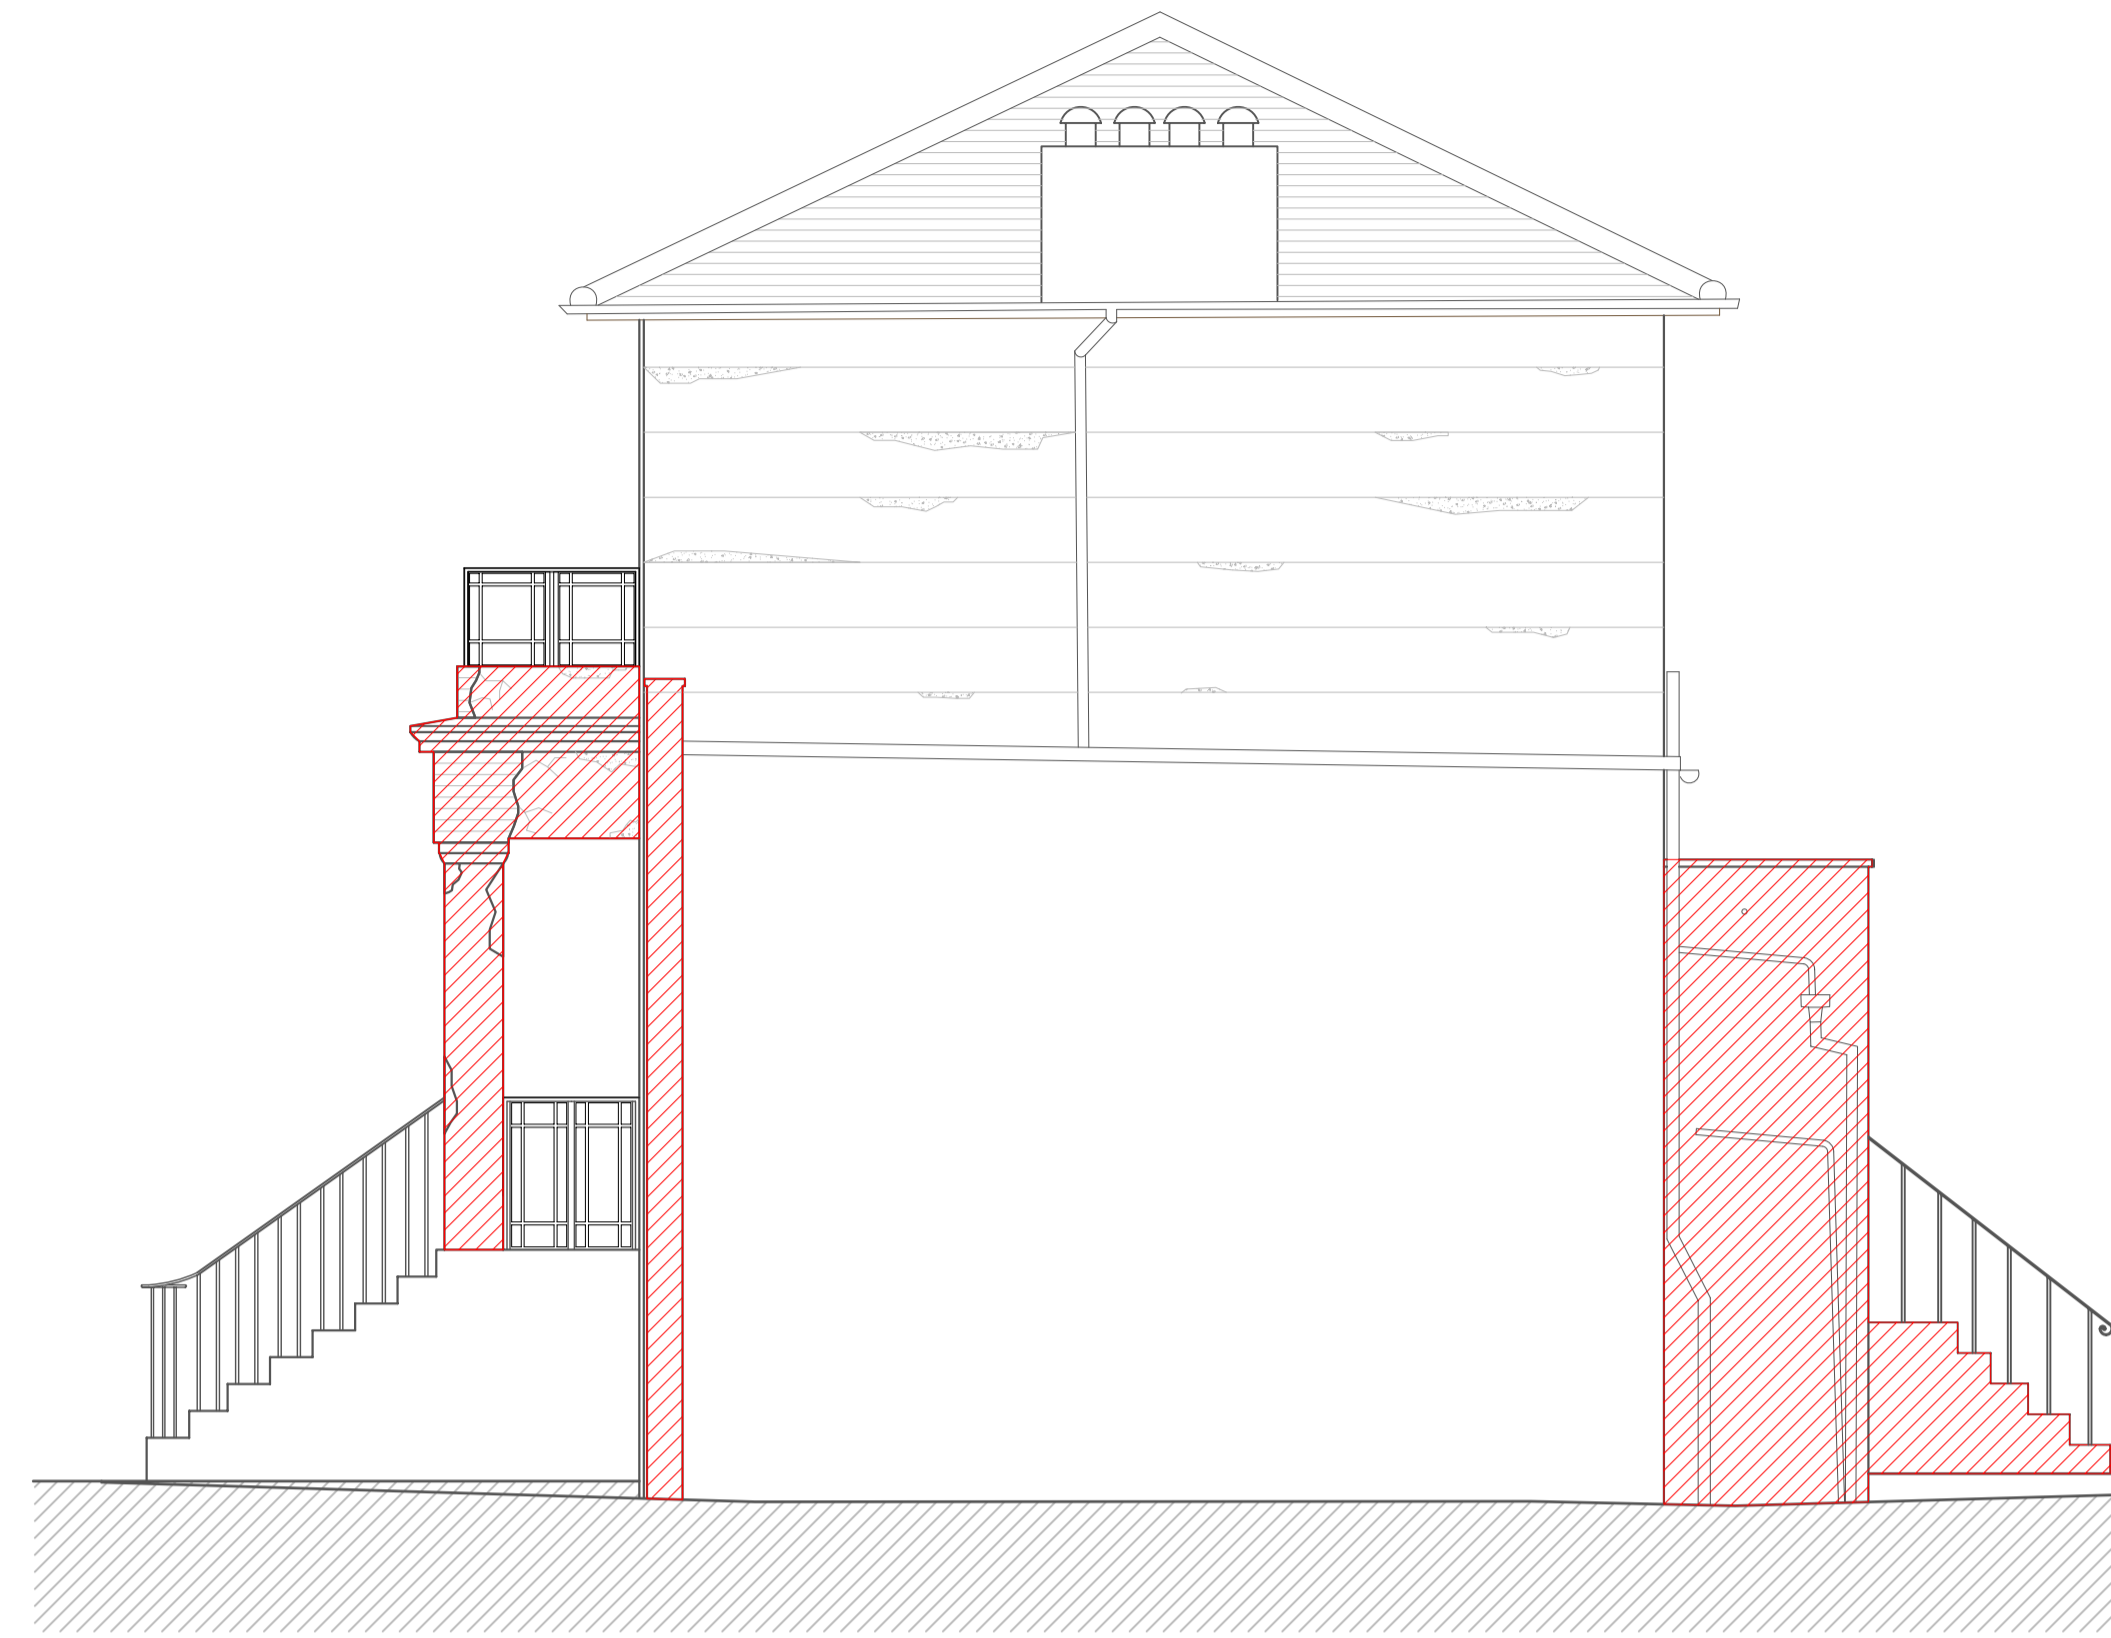

EXISTING WEST ELEVATION 1:50

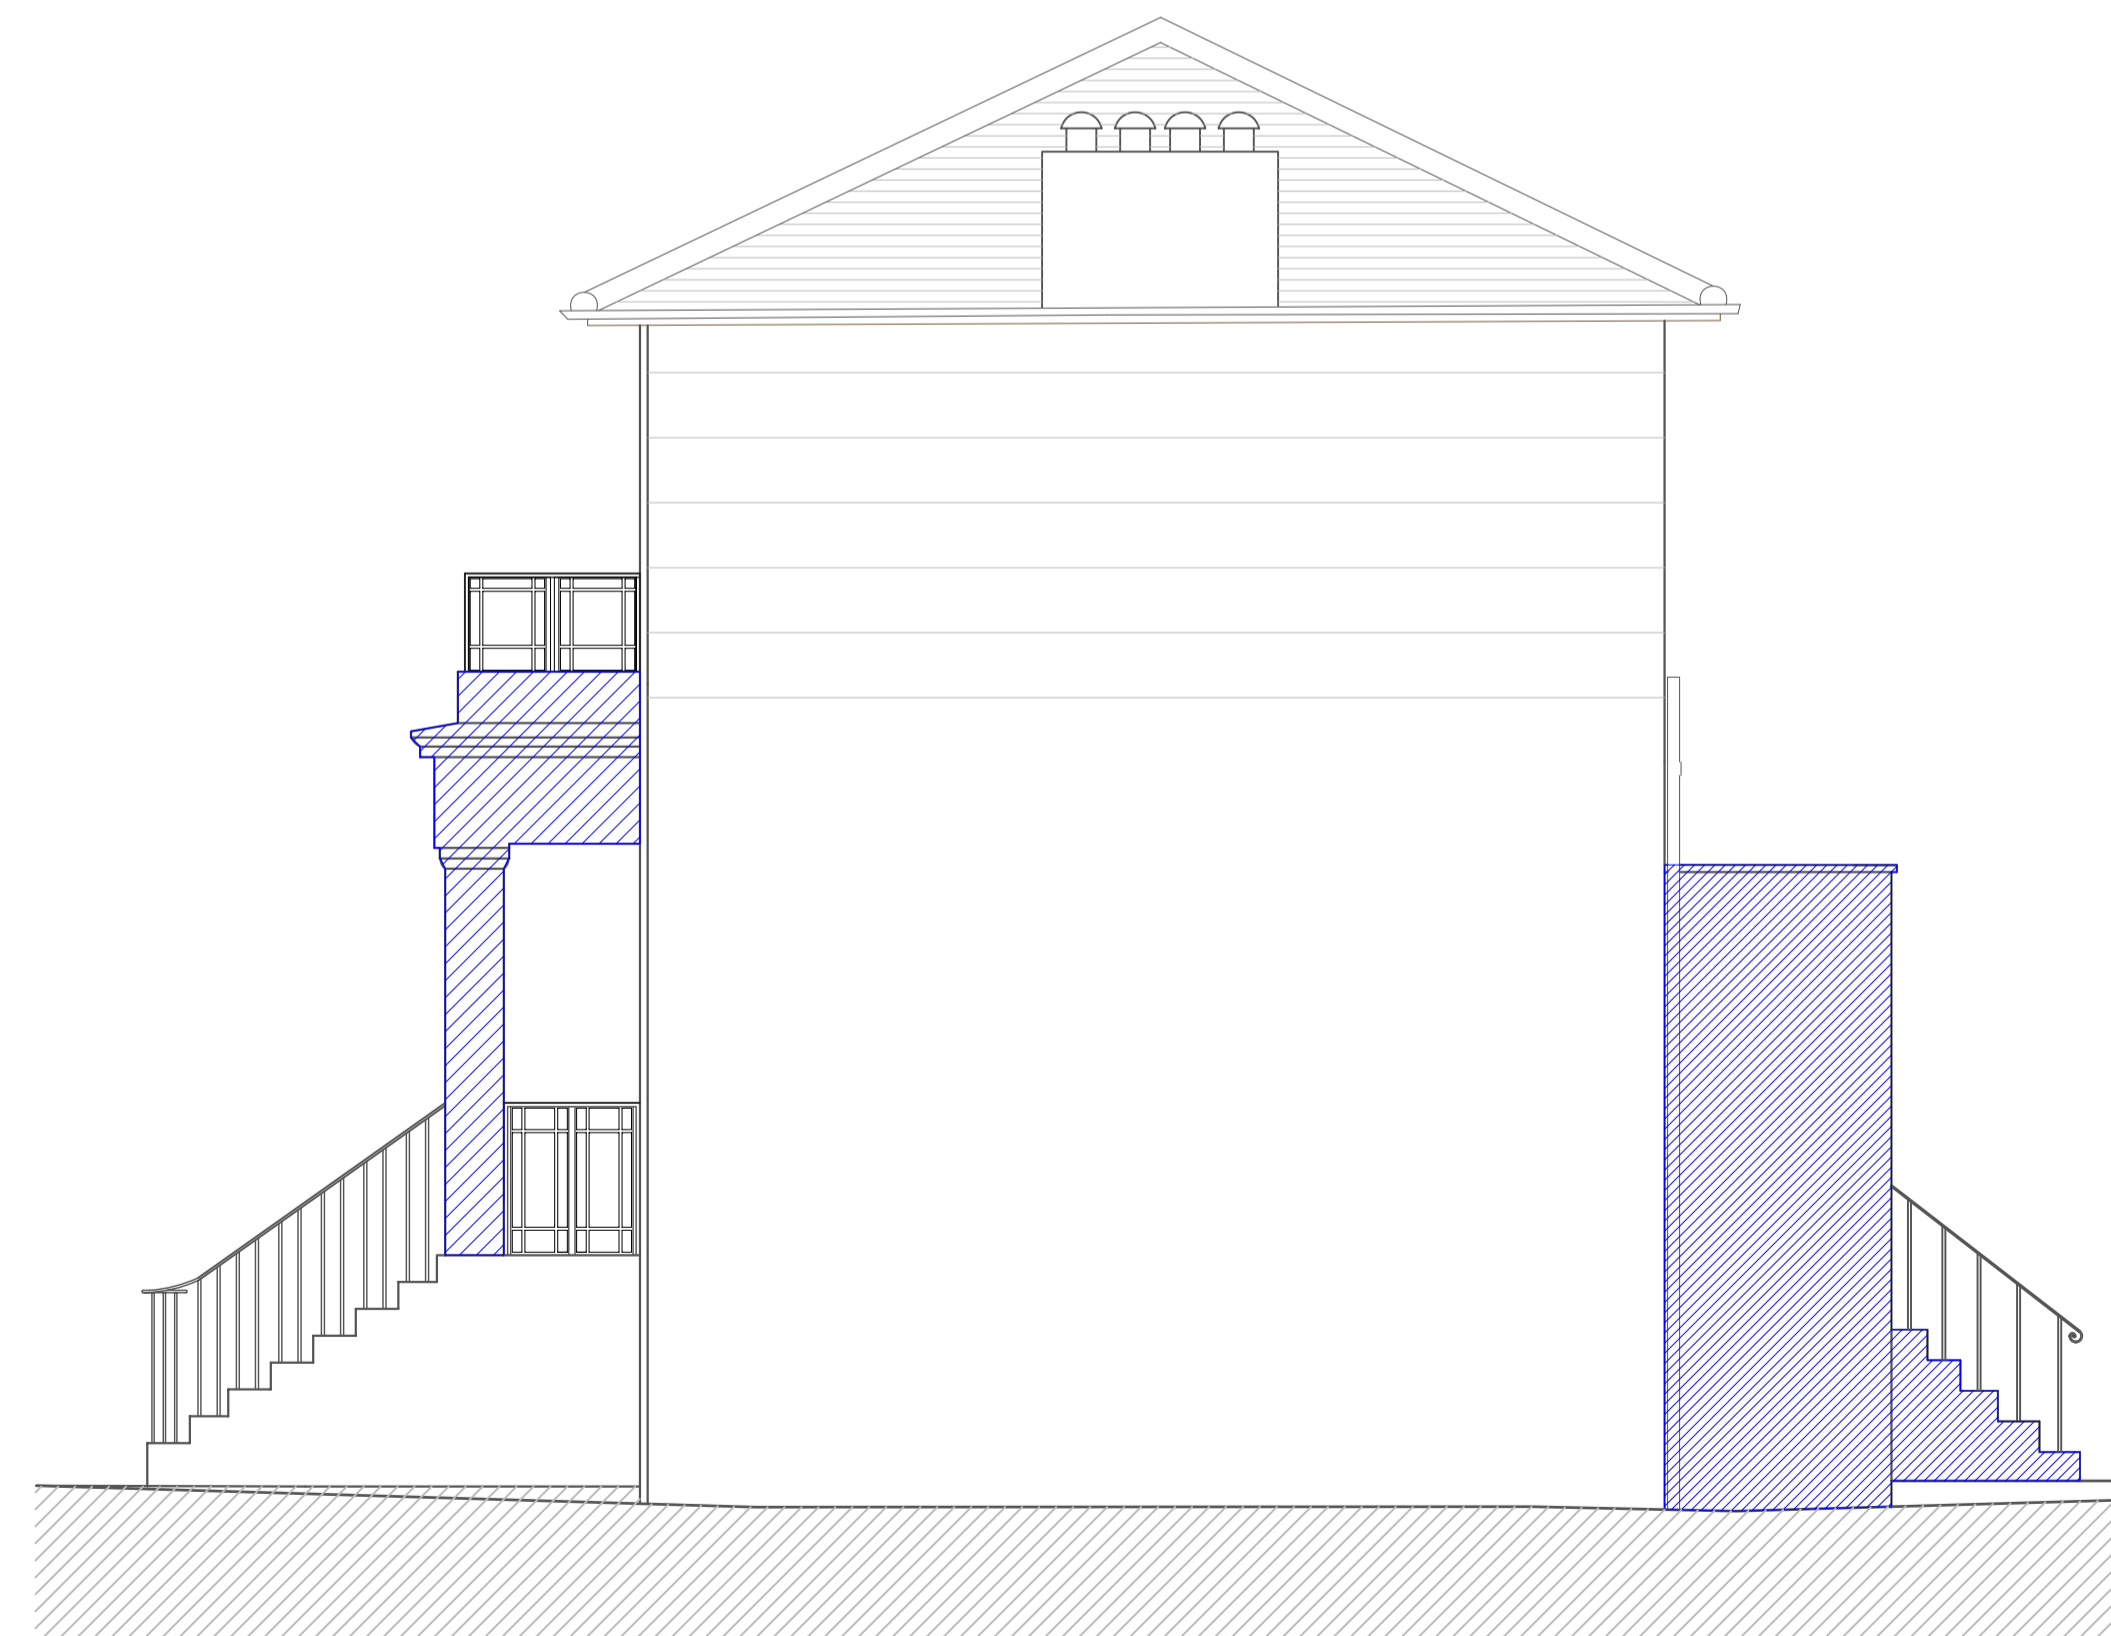

PROPOSED WEST ELEVATION 1:50

| | |
|----------|---------------------------------------|
| Client | STANLEY SIDINGS |
| Project | No1 HAWLEY ROAD |
| Job No | N1853 |
| Dwg | EXISTING & PROPOSED WEST ELEVATION |
| Dwg No | HR_N1853_006 |
| Dwg Type | LBC |
| Status | FINAL |
| Scale | 1:50@ A1 |
| Size | A1 |
| Rev | * |
| Date | SEPT 2011 |



STEPHEN LEVRANT HERITAGE ARCHITECTURE
62 British Grove, London W4 2NL T: 0208 748 5501
E-mail: info@heritageemail.co.uk F: 0208 748 4492